


Proposed Contiguous Elevation (Front)

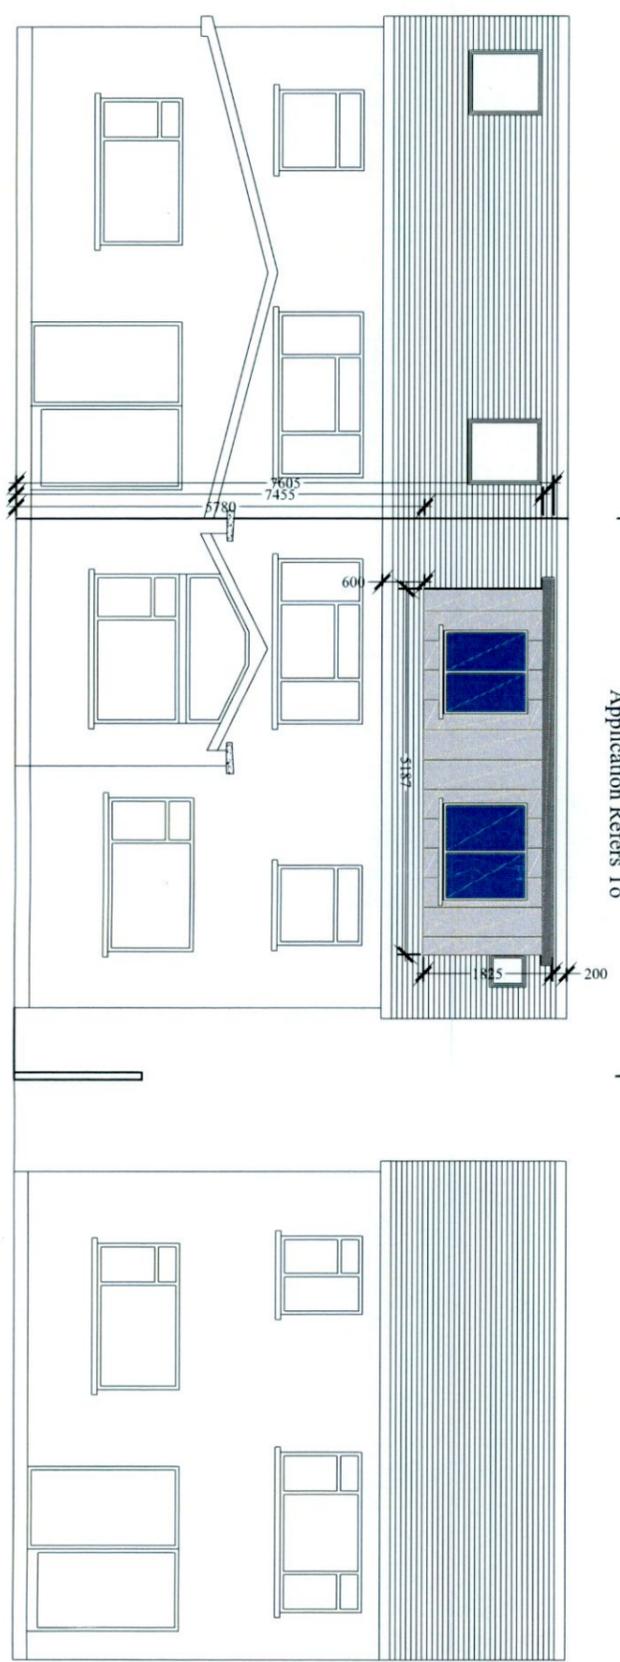

Proposed Contiguous Elevation (Rear)

PL1	Issued For Planning	JW	JW	July 2022
REV1	REVISION TITLE	DRW	CHD	DATE

APPLICANT:
Ronan Lyons

CLIENT:
Jason Walsh
Architectural & Engineering
12 ARD MOR CRESCENT
TALLAGHT
DUBLIN 24
PHONE: 085 8070 432
EMAIL: G.JI.SERVICES@GMAIL.COM

JOB TITLE:
Proposed Dormor Roof At
19 Willington Grove,
Templeogue,
Dublin 6W.

DRAWING TITLE:
Proposed Contiguous Elevations

SCALE: 1:100	INITIALS: JW	DATE: 23.07.2022
JOB No: RL-22	DRAWING No: RL-22-11	REV1: PL1

THIS DRAWING IS ISSUED FOR PLANNING ONLY, AND IS NOT A CONSTRUCTION DRAWING

ALL BUILDING WORK TO BE CARRIED OUT IN ACCORDANCE WITH ENGINEERS DETAILS & CURRENT BUILDING REGULATIONS

CONTRACTORS MUST VERIFY ALL DIMENSIONS ON SITE BEFORE COMMENCING ANY WORK. NO WORKING DIMENSIONS TO BE SCALED. DIMENSIONS TO BLOCKWORK ONLY. THIS DRAWING AND DESIGN IS COPYRIGHT AND IS THE PROPERTY OF JASON WALSH.