
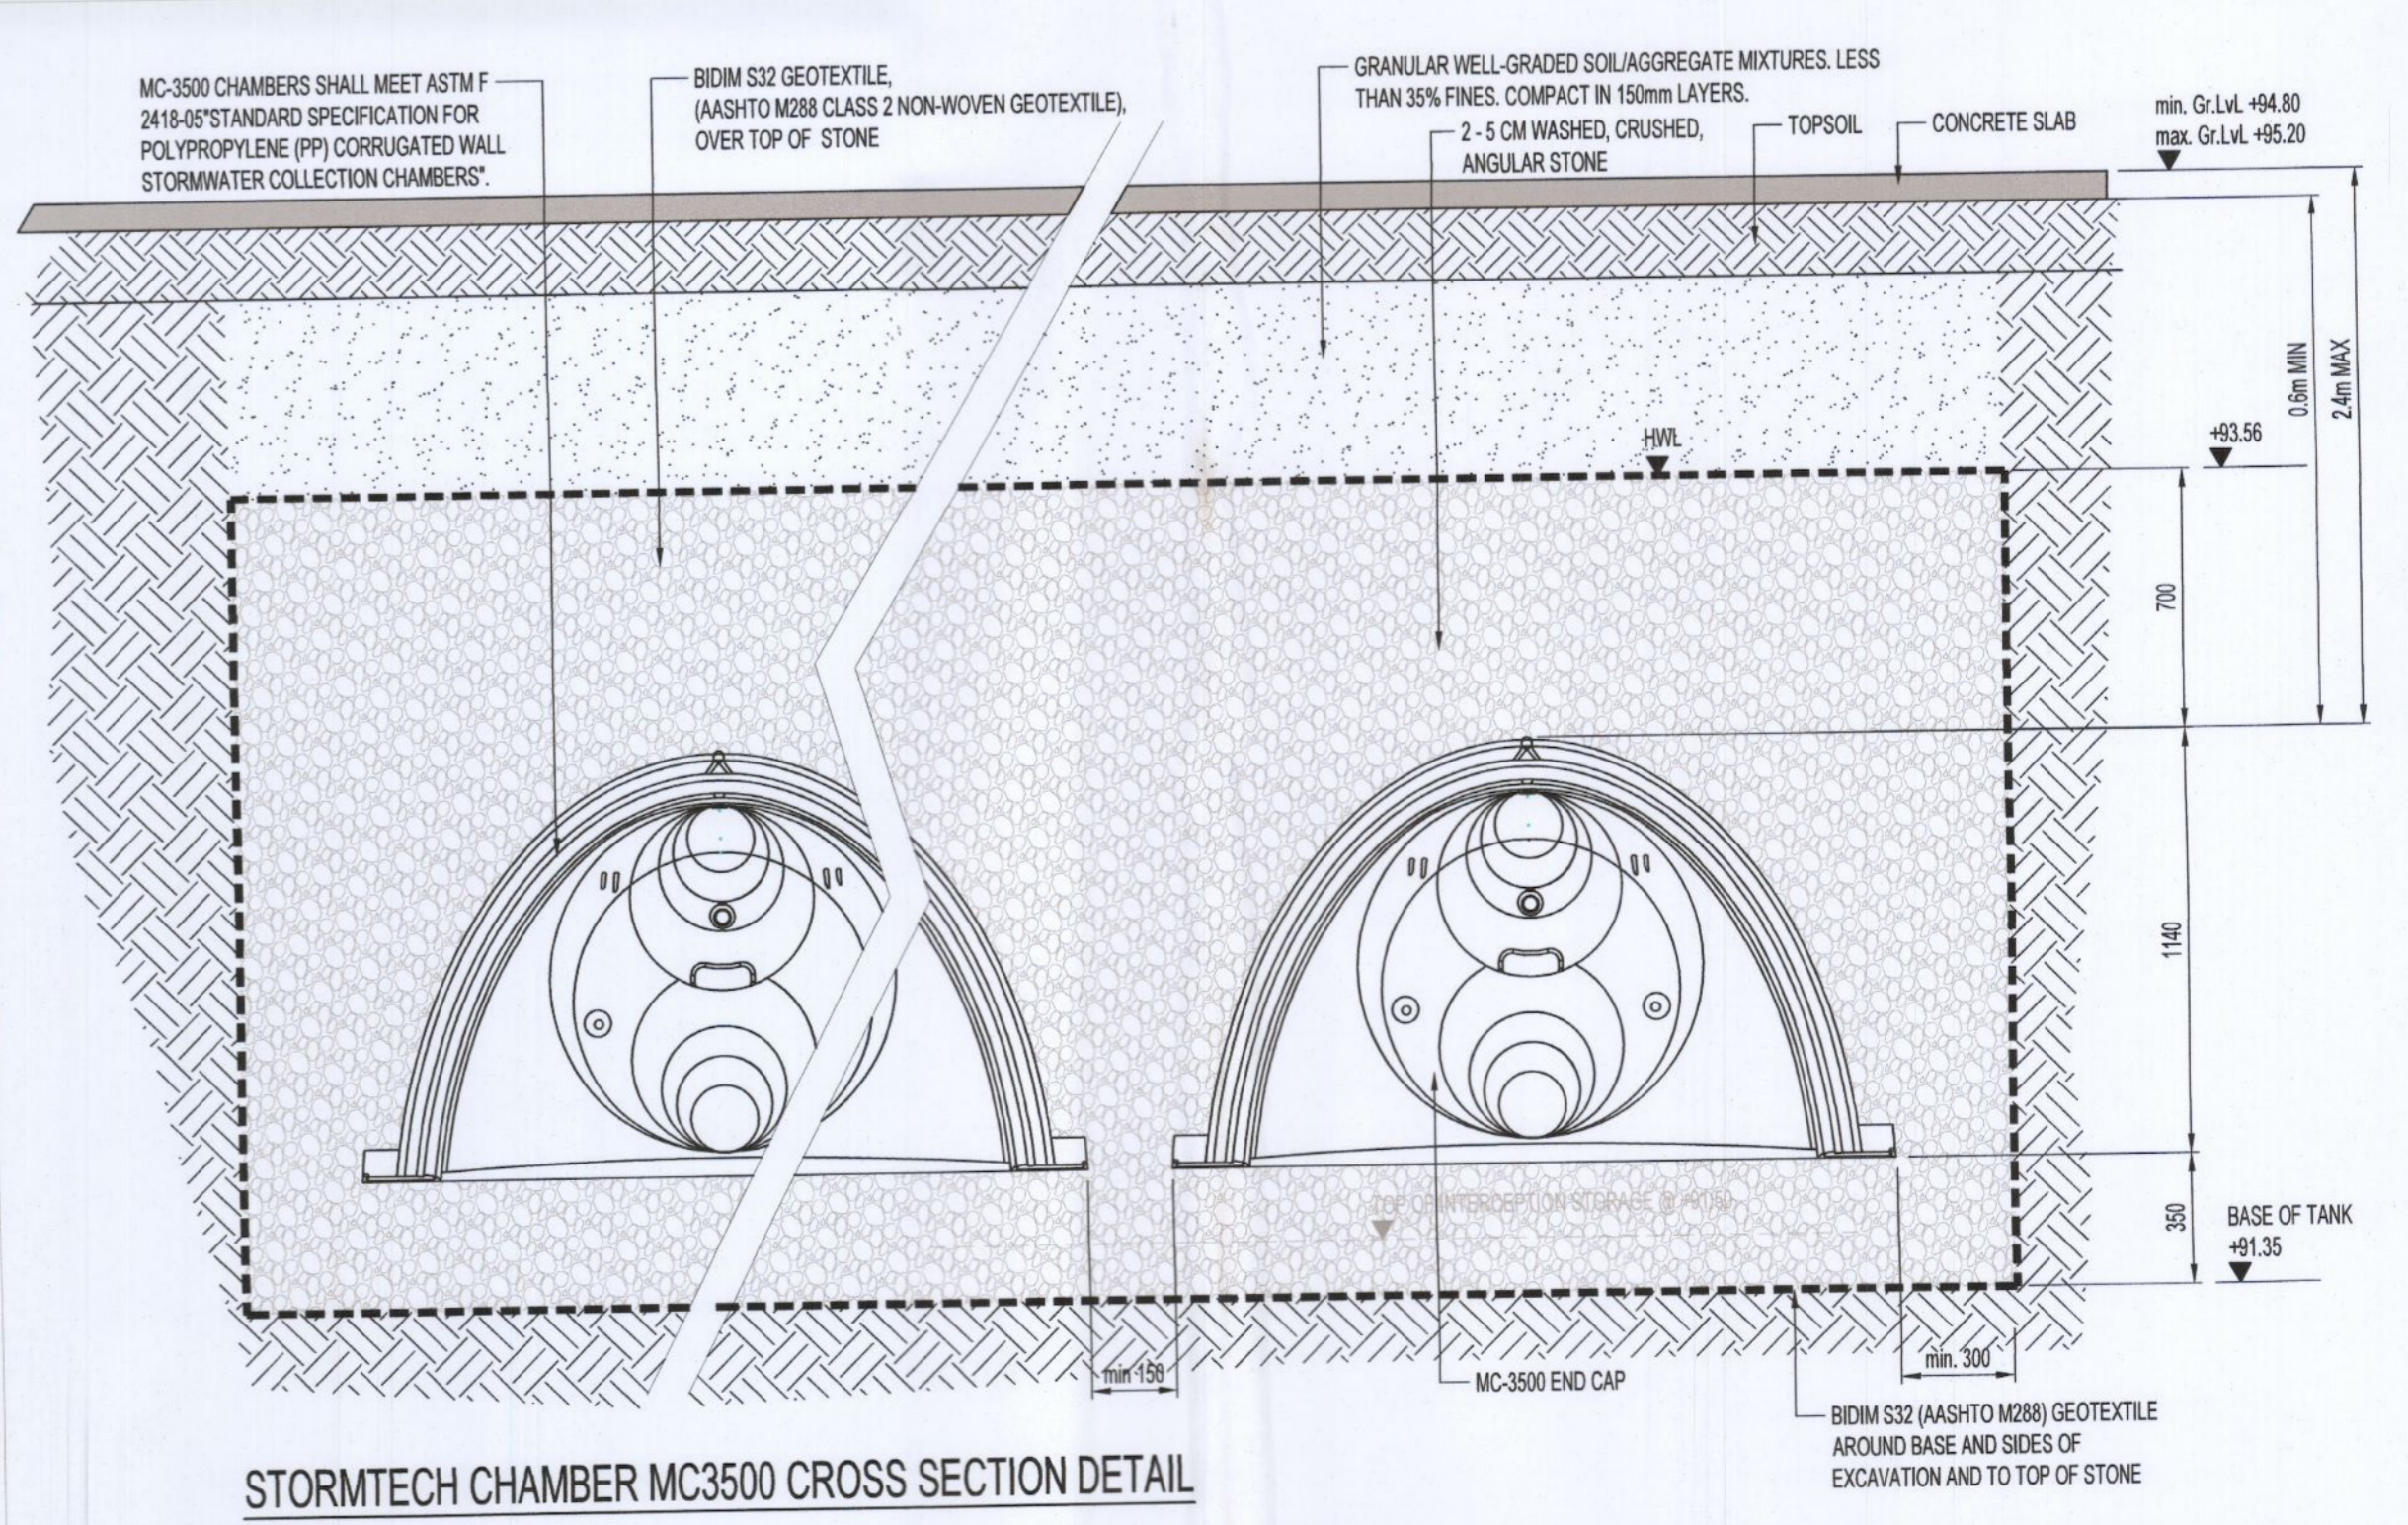
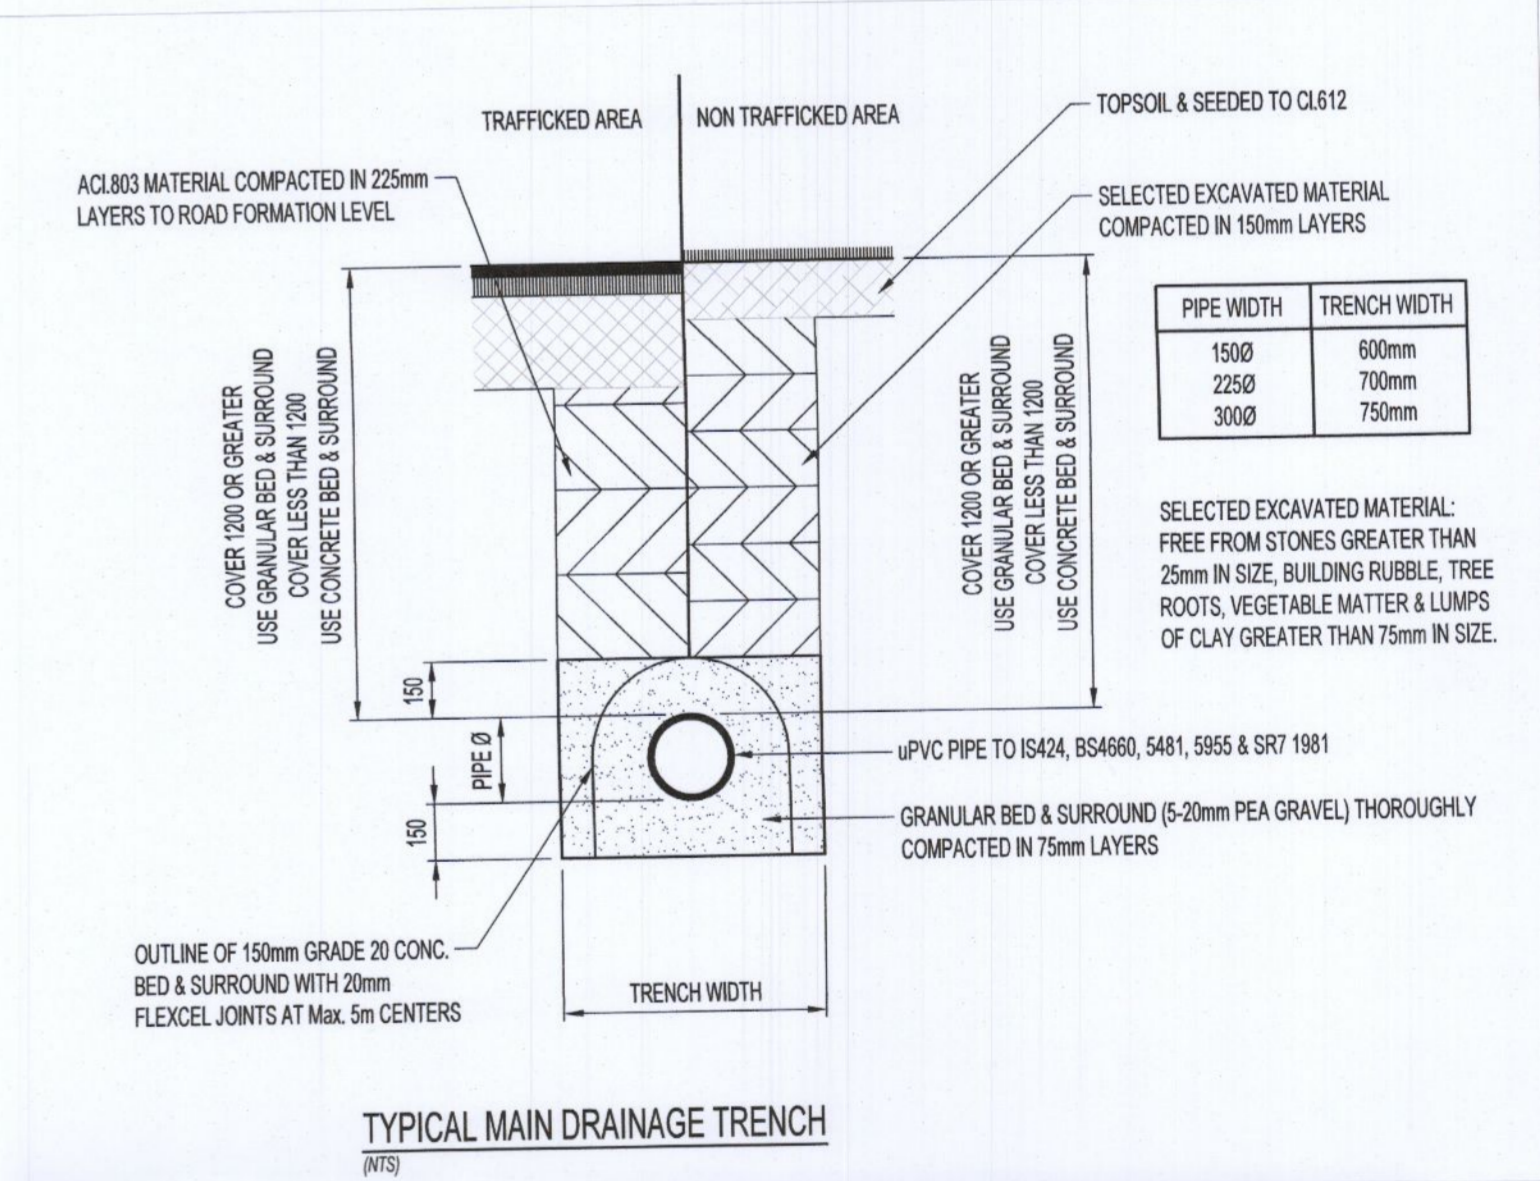


COLLEGLANDS  
Fearann an Choláiste

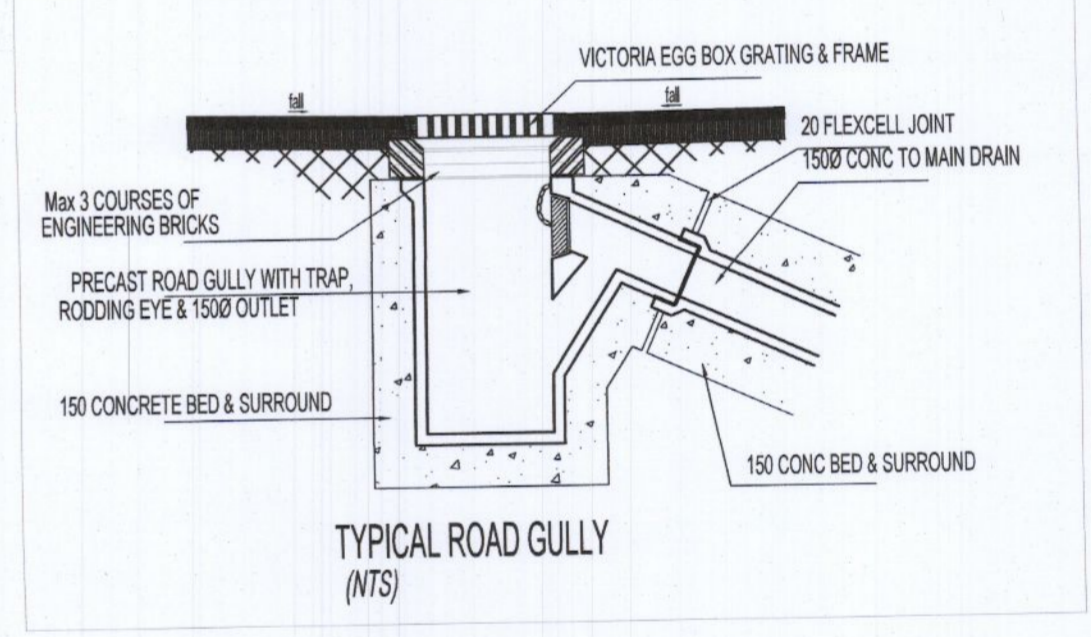

LEGEND:

EXISTING SURFACE WATER DRAINAGE	— (Symbol)
PROPOSED SURFACE WATER DRAINAGE	— (Symbol)
PROPOSED RAIN WATER PIPE (ONLY CLEAN ROOF RUNOFF)	— (Symbol)
PROPOSED SURFACE WATER DRAINAGE (DISCHARGE PIPE)	— (Symbol)
EXISTING FOUL SEWER	— (Symbol)
PROPOSED FOUL SEWER	— (Symbol)
PROPOSED ACC/DRAIN (TO SW DISCHARGE)	— (Symbol)
EXISTING LOCAL AUTHORITY WATERMAIN	— (Symbol)
PROPOSED 150mm HDPE WATER MAIN	— (Symbol)
PROPOSED LEVELS	— (Symbol)

PERMITTED DRAWING  
(PROVIDED FOR RECORD PURPOSES ONLY)  
SDCC GRANTED REG. REF. SD21A/0140

PL2	19/02/20	ED	PK	ISSUED FOR PLANNING ADDITIONAL INFORMATION
PL1	16/02/20	ED	PK	ISSUED FOR PLANNING
Rev	1	1	1	1

WAREHOUSE DEVELOPMENT AT SITE R,  
JORDANSTOWN ROAD, AERODROME BUSINESS  
PARK, RATHCOOLE, Co. DUBLIN

EXETER (IRELAND) PROPERTY IV C LIMITED

DRAINAGE & WATERMAIN LAYOUT

PLANNING (A1)

October 2021

D1693

D4

PL2

KAVANAGH BURKE  
CONSULTING ENGINEERS

01-431 8554  
01-431 4342  
pho@kavanaghburke.ie

Unit G3, Colinstown Park  
Subsidiary  
Dún Laoghaire, Co. Dublin