


- NOTES:**
1. FIGURED DIMENSIONS ONLY TO BE TAKEN FROM THIS DRAWING.
 2. ALL DRAWINGS TO BE CHECKED BY THE CONTRACTOR ON SITE.
 3. ENGINEER/EMPLOYERS REPRESENTATIVE, AS APPROPRIATE, TO BE INFORMED BY THE CONTRACTOR OF ANY DISCREPANCIES BEFORE ANY WORK COMMENCES.
 4. ALL LEVELS SHOWN RELATE TO ORDINANCE SURVEY DATUM AT MALIN HEAD.

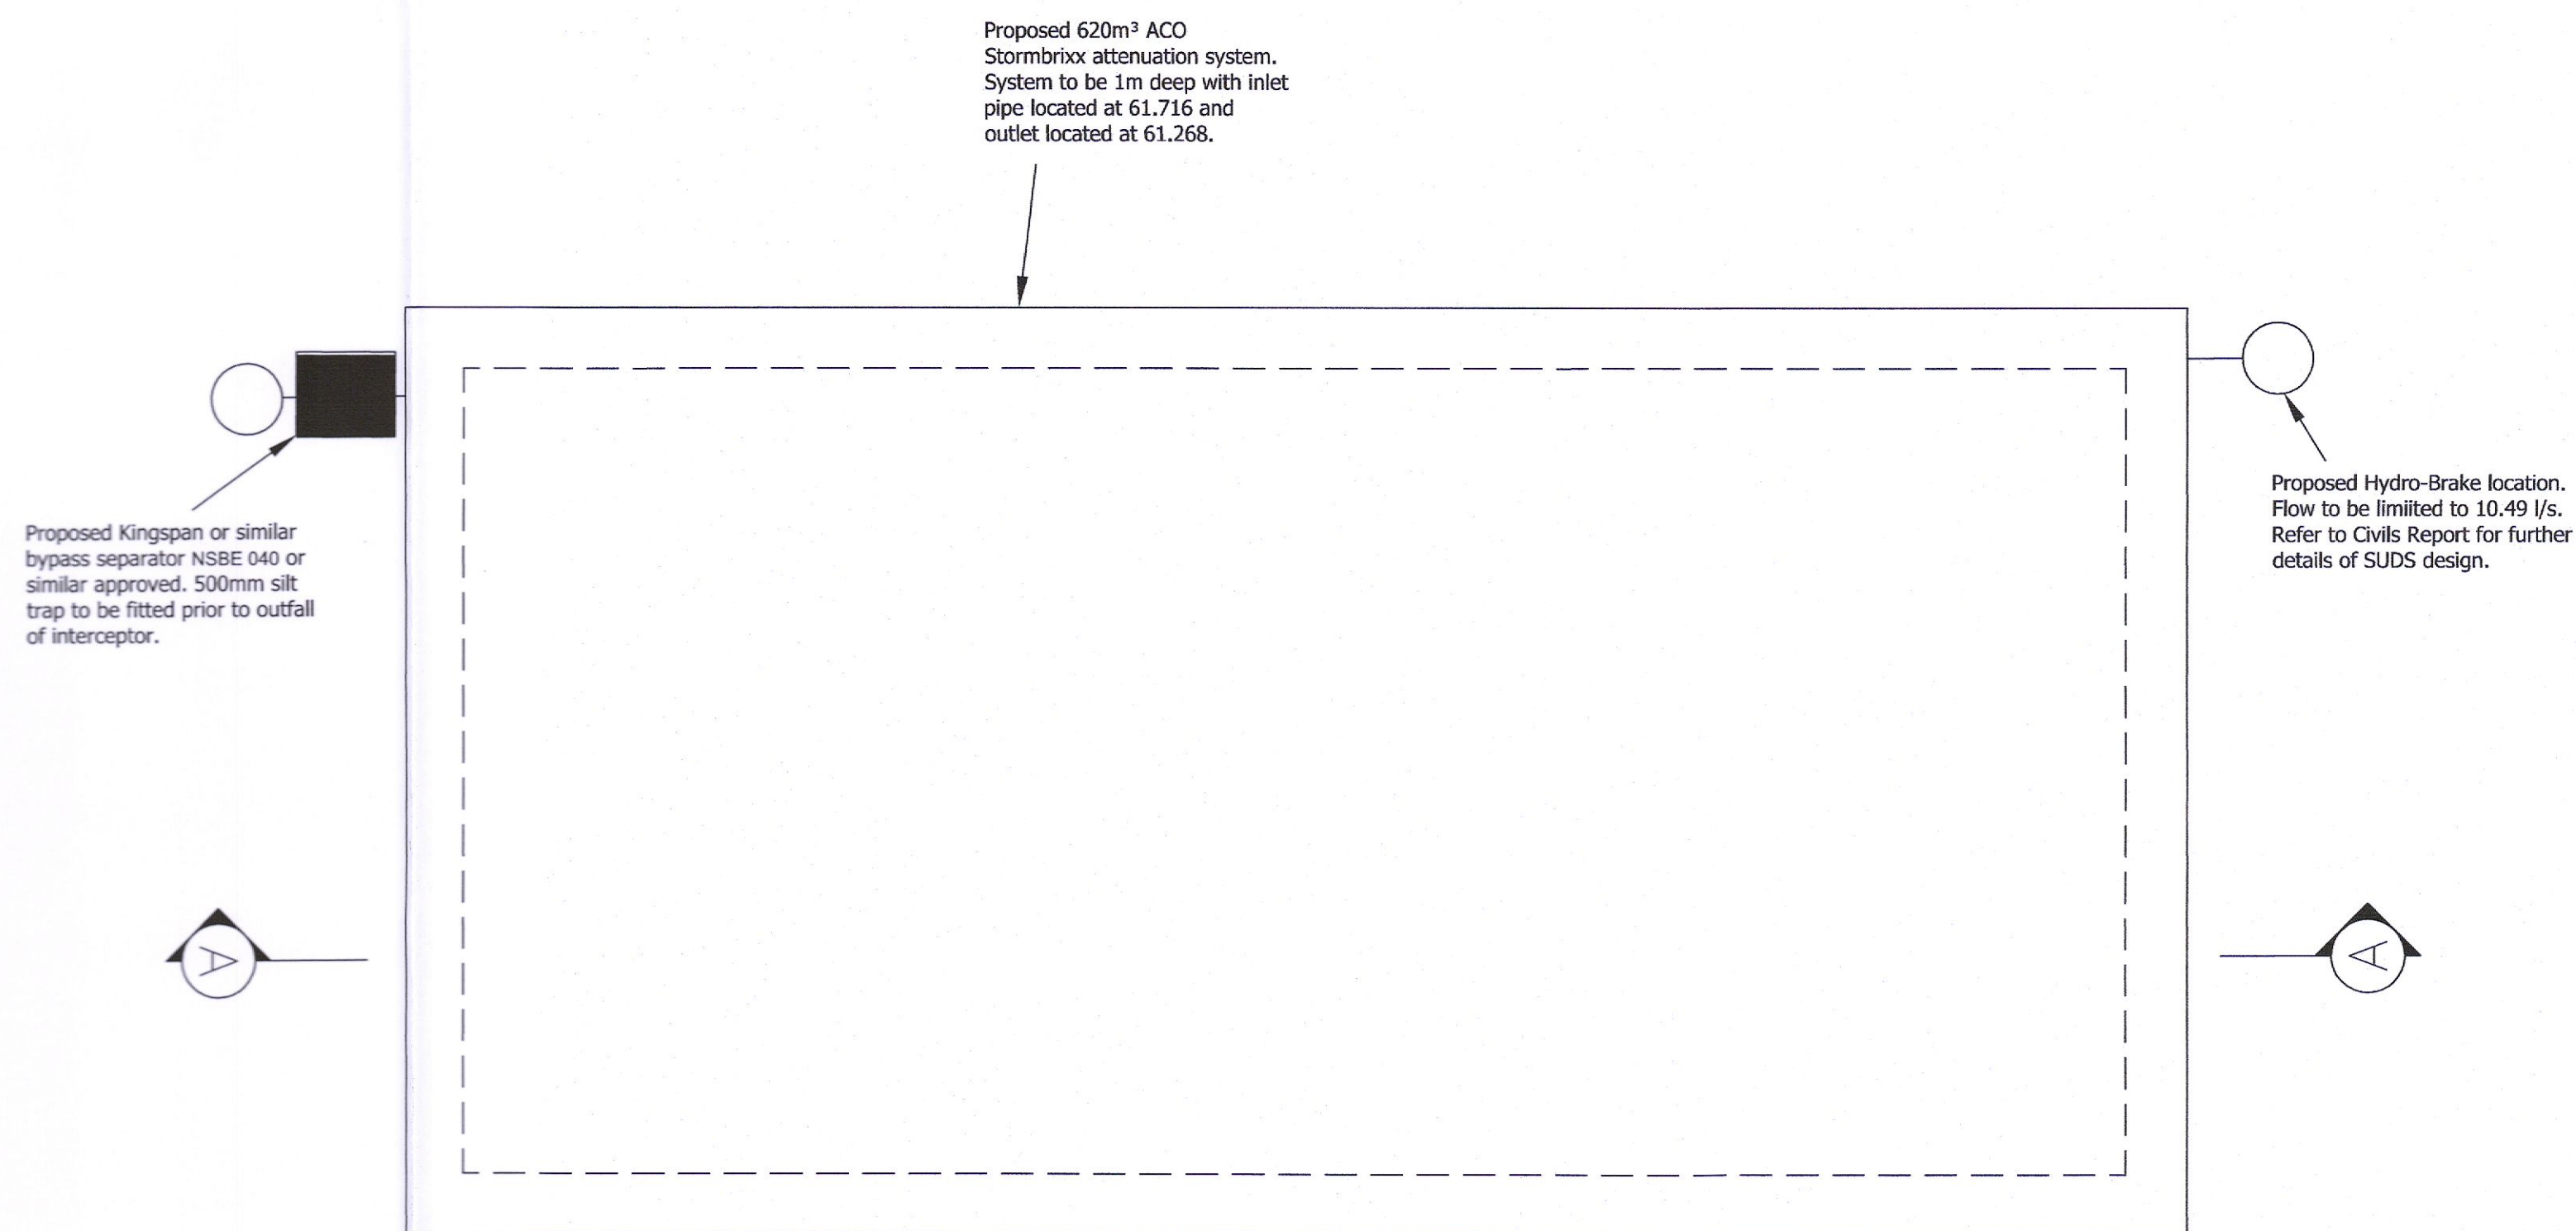

Rev	Date	Description	By	Chkd.
A	07.02.17	PLANNING	CS	AM

Client: Department of Education and Skills

Project: 6.1 Clondalkin Old Nangor Road Clondalkin Dublin 22

Title: DETAILS OF ATTENUATION STORM NETWORK

Scale @ A1:	As Shown		
Prepared by:	Checked:	Date:	
CS	AM	FEB 2017	
Project Director:	Ciaran McGovern		
Drawing Status:	PLANNING		

TOBIN
Patrick J. Tobin & Co. Ltd.
TOBIN Consulting Engineers,
Block 10-4, Blanchardstown Corporate Park,
Dublin 15, Ireland.
tel: +353-(0)1-8030406
fax: +353-(0)1-8030409
e-mail: dublin@tobin.ie
www.tobin.ie

Tobin Consulting Engineers will not be liable for any use of this document for any purpose other than that for which it was originally prepared and approved. Engineers, as copyright holders, do not warrant the accuracy or completeness of any information contained in this document and shall not be held liable for any loss or damage in any way arising from its use.

Drawing No.: 8064-2507 Revision: A

PLAN OF ATTENUATION SYSTEM - STORM NETWORK
SCALE 1:100