




1 Section 3  
1 : 150

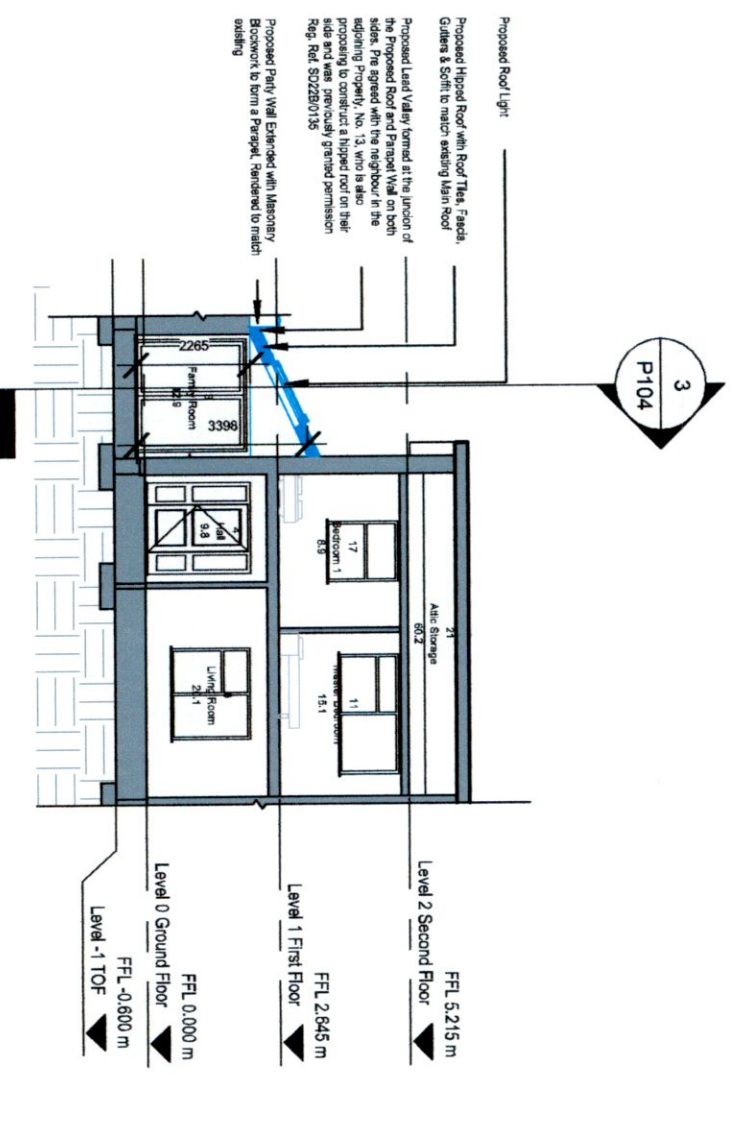

4 Section 5  
1 : 150

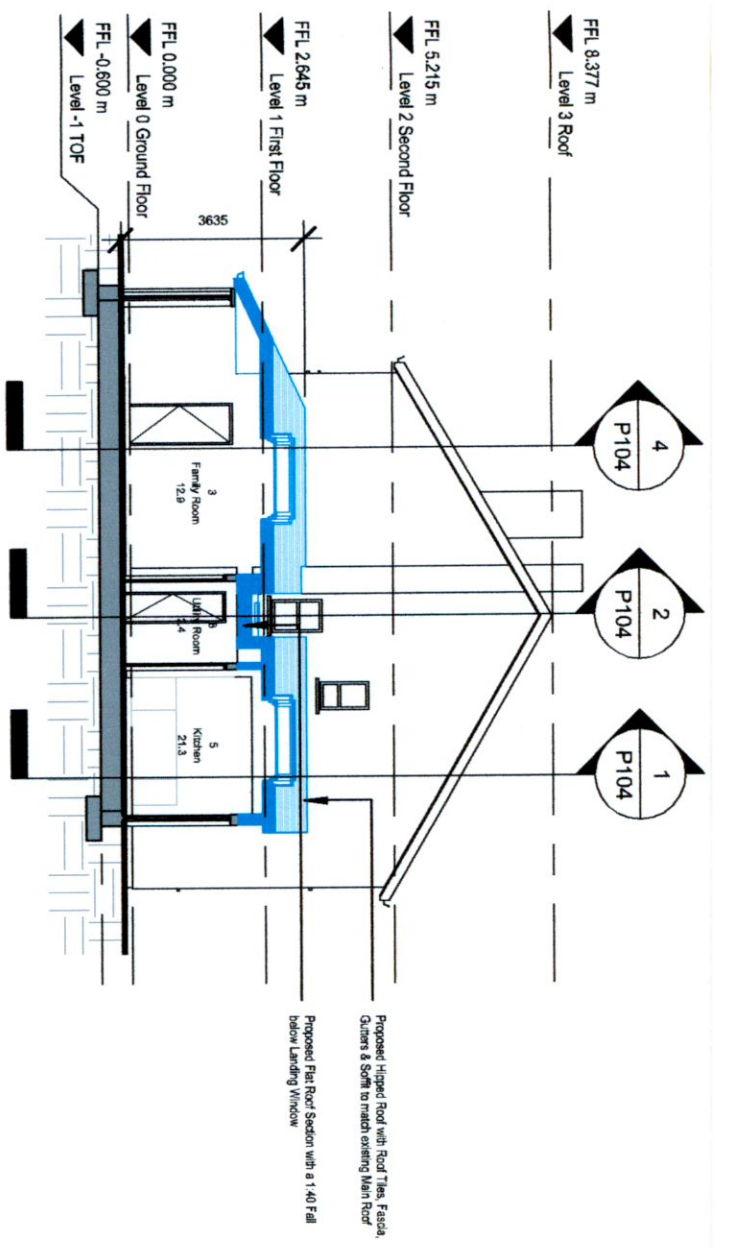

3 Section 6  
1 : 150

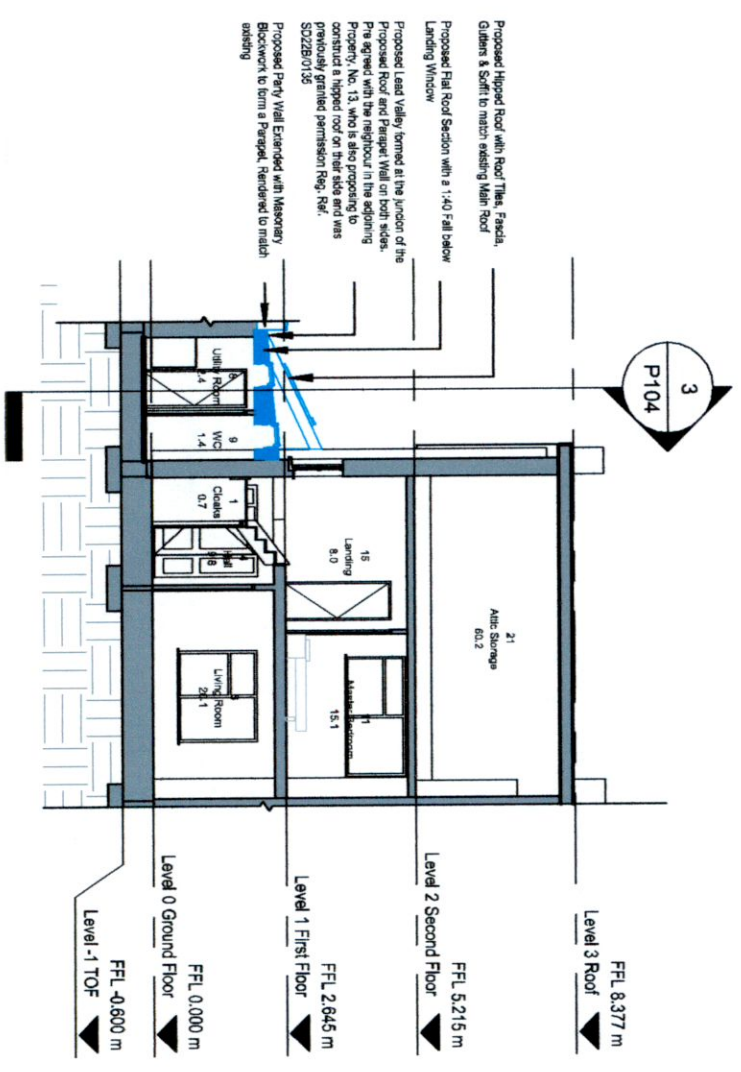

2 Section 4  
1 : 150

| REF.   | DATE | Revision |
|--|------|----------|
| Peter Brennan  |      |          |
| Hayfield House, Knocklyon Road, Templeogue, Dublin 16            |      |          |
| North Point  |      |          |
| PROJECT: Proposed Hipped Roof to the Side over the Single Storey |      |          |
| PROJECT NO.: PRJ079  |      |          |
| CLIENT: Rachael Glennon  |      |          |
| ADDRESS: 12 Templeogue Wood, Dublin 8W, D8V W304                 |      |          |
| DRAWN BY: Peter Brennan  |      |          |
| DATE: 09/07/22   |      |          |
| SCALE: 1 : 150   |      |          |
| DRG. No. P104  |      |          |
| DRAWING: Sections Proposed                                       |      |          |
| DO NOT SCALE FROM DRAWING STATUS: Planning                       |      |          |