


TEMPLEOGUE WOOD

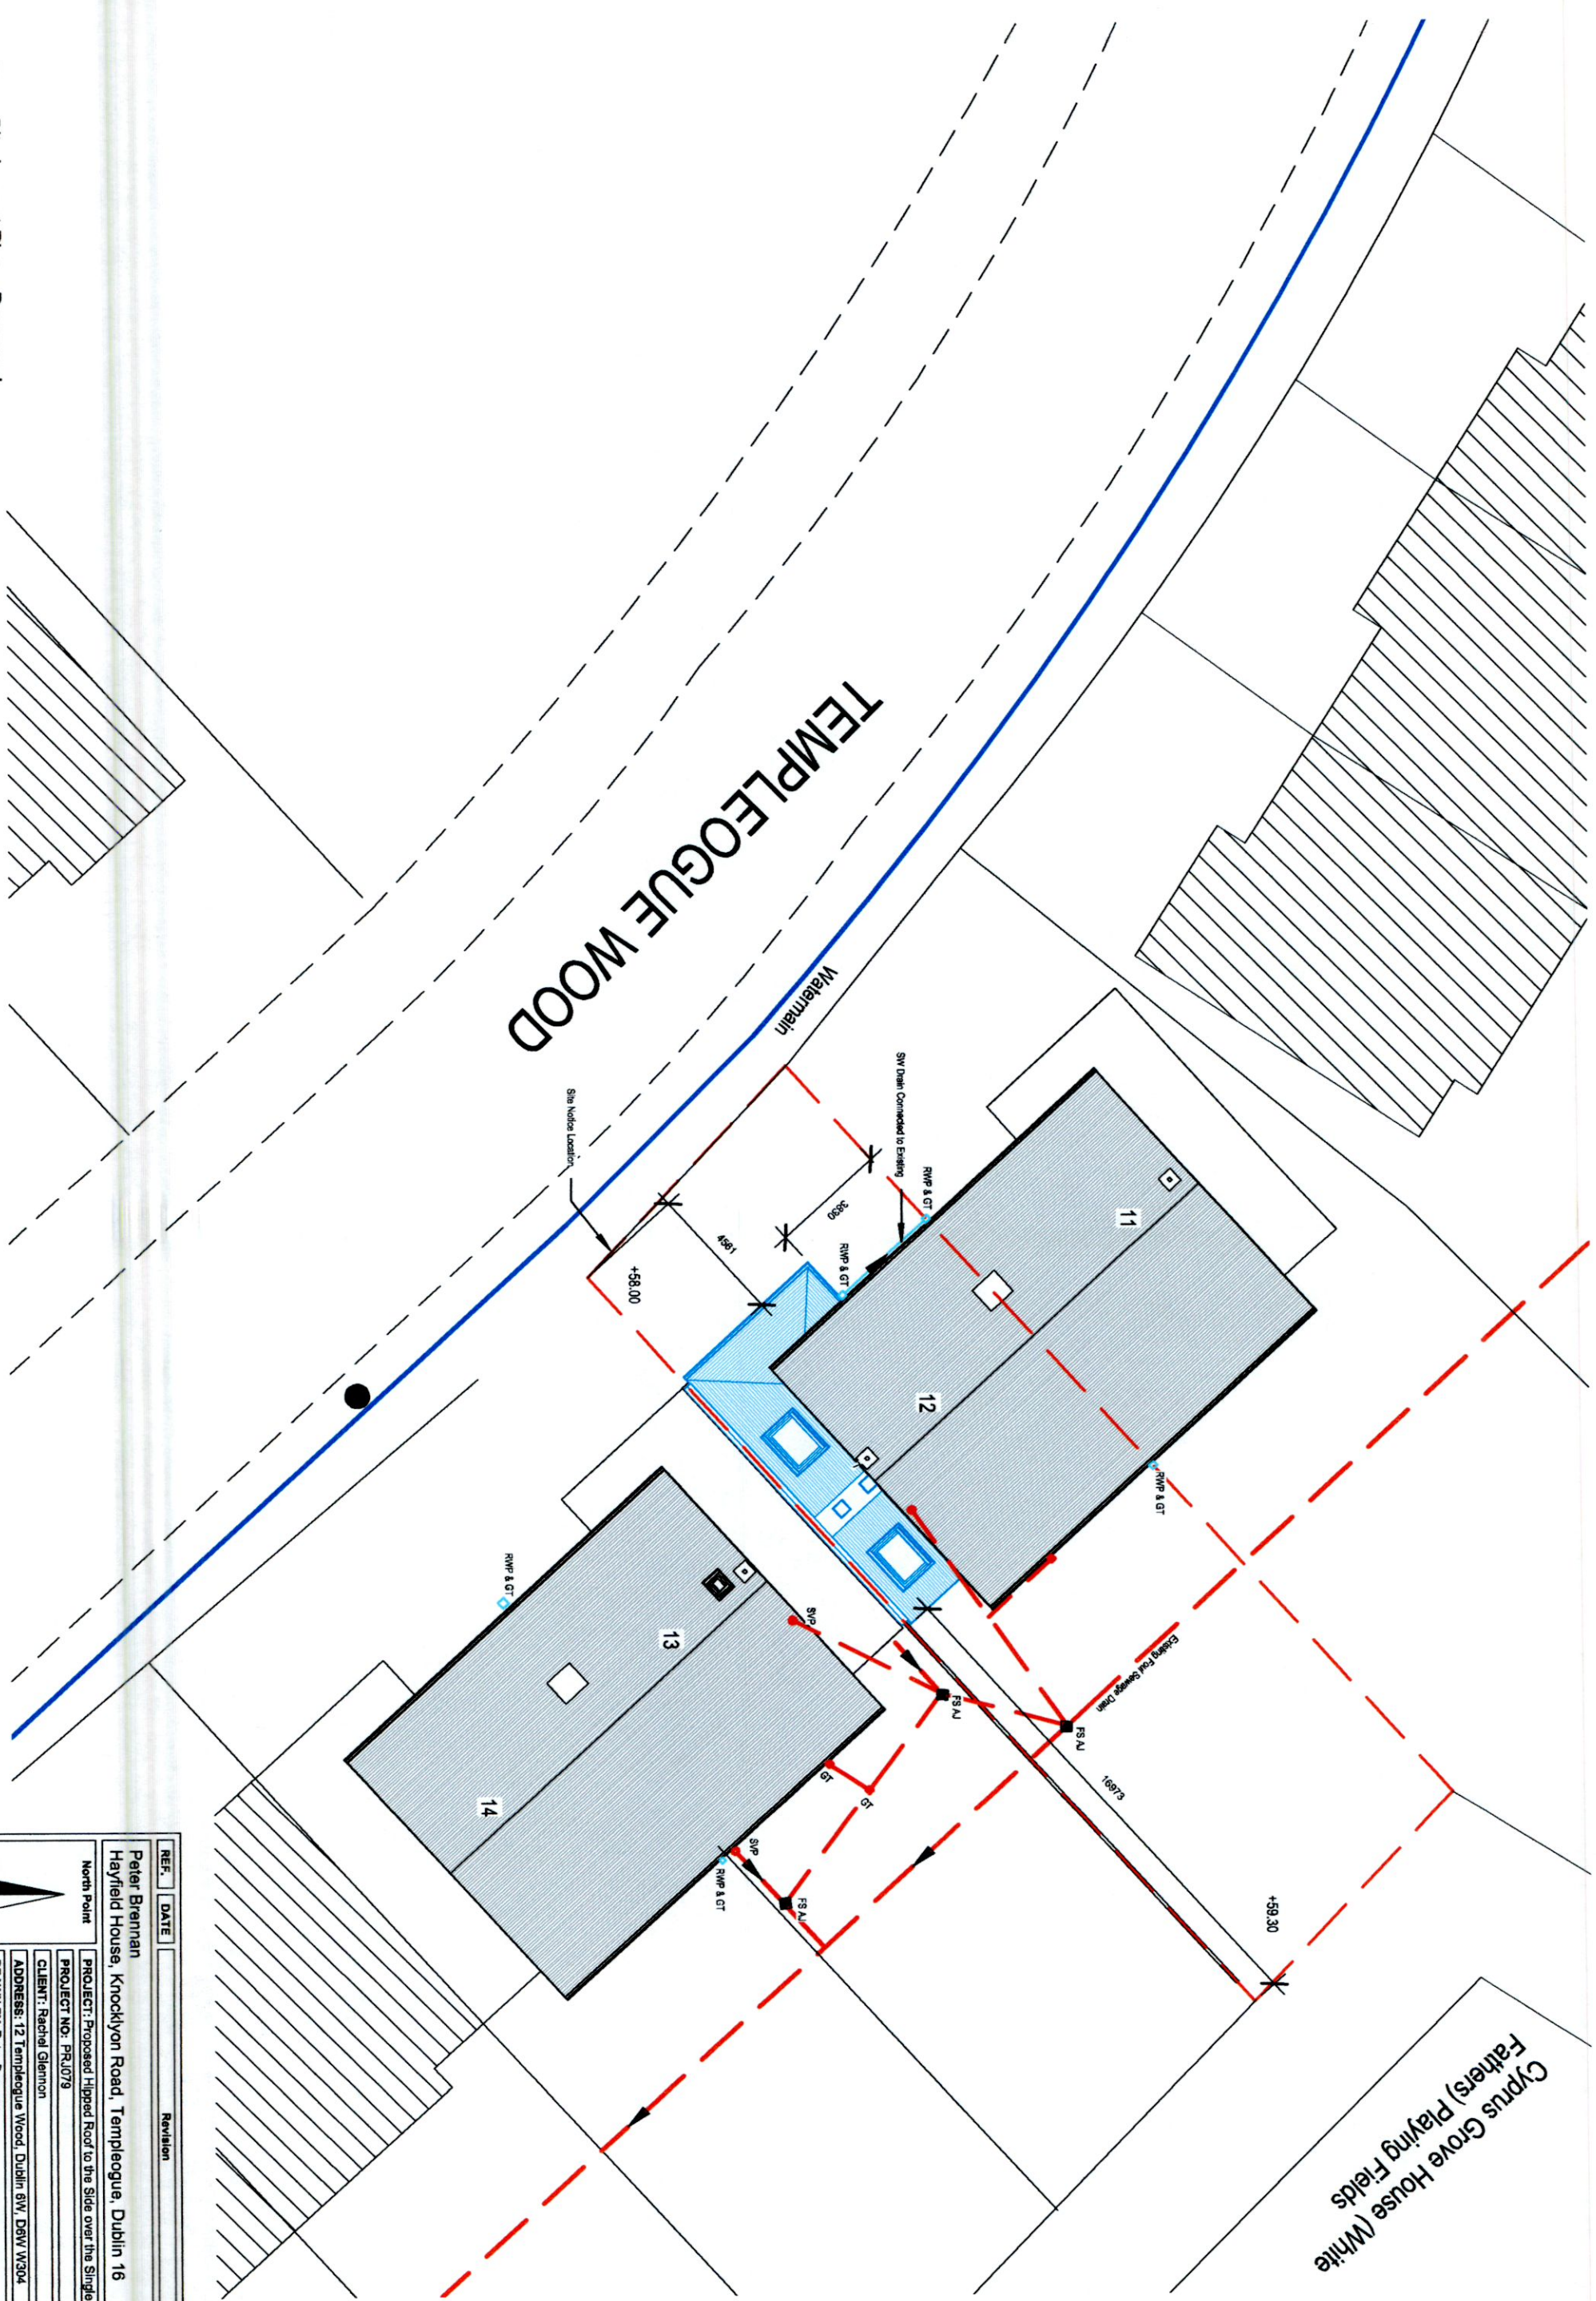

Cyprus Grove House (White Fathers) Playing Fields

REF.	DATE	Revision

Peter Brennan
 Hayfield House, Knocklyon Road, Templeogue, Dublin 16
 North Point
 PROJECT: Proposed Hipped Roof to the Side over the Single Storey
 PROJECT NO.: PRJ079
 CLIENT: Rachel Glennon
 ADDRESS: 12 Templeogue Wood, Dublin 6W, D6W W304
 DRAWN BY: Peter Brennan
 DATE: 09/07/22 SCALE: 1:200 DRG. No. P107
 DRAWING: Site Layout Plan Proposed
 DO NOT SCALE FROM DRAWING STATUS: Planning