


1

3D Perspective

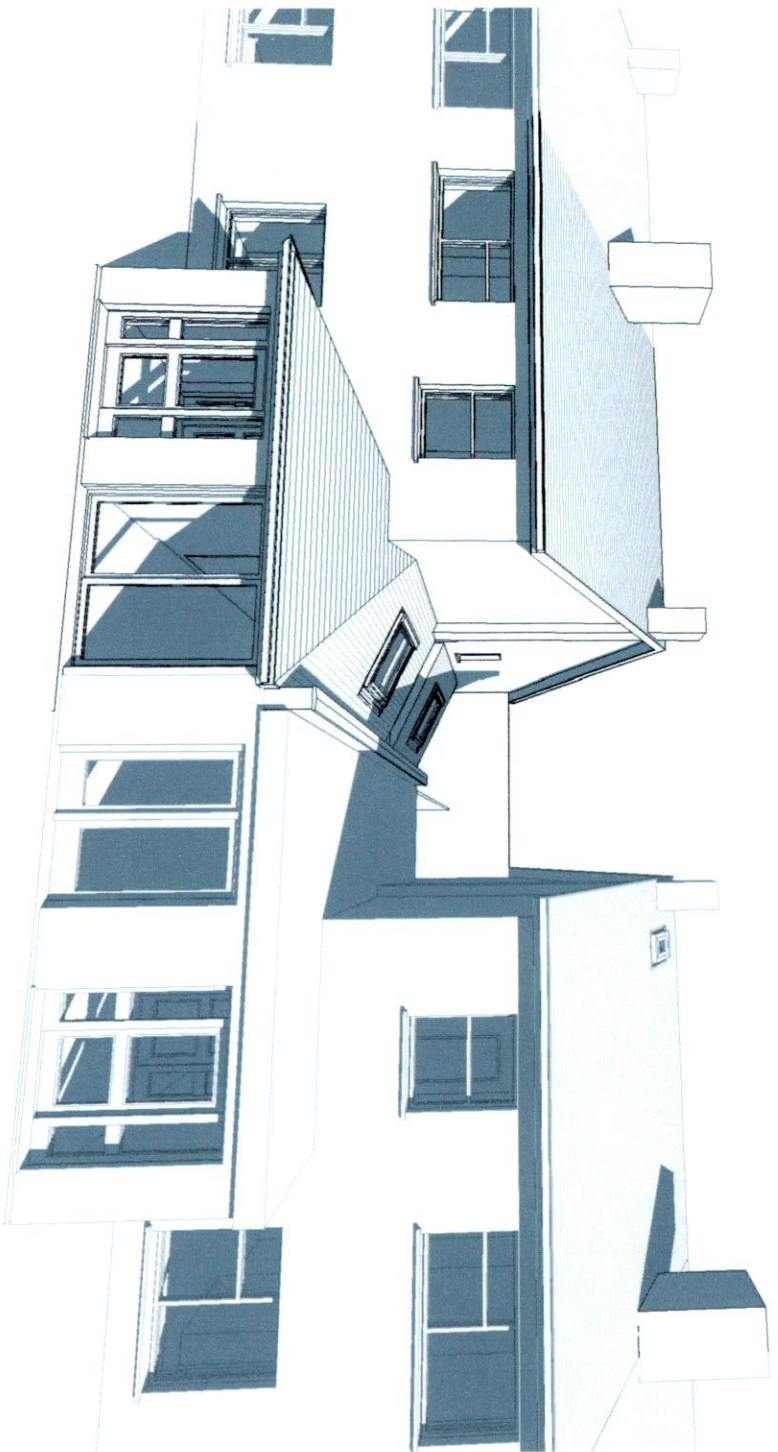

REF.	DATE	Revision
Peter Brennan Hayfield House, Knocklyon Road, Templeogue, Dublin 16 North Point		
PROJECT: Proposed Hipped Roof to the Side over the Single Storey		
PROJECT NO: PRJ079		
CLIENT: Rachel Glennon		
ADDRESS: 12 Templeogue Wood, Dublin SW, DSW W304		
DRAWN BY: Peter Brennan		
DATE: 09/07/22		
SCALE:		
DRAWING: 3D Ortho Section Views		
DO NOT SCALE FROM DRAWING STATUS: Planning		