




FRONT (SOUTHERN) ELEVATION
SCALE 1:200

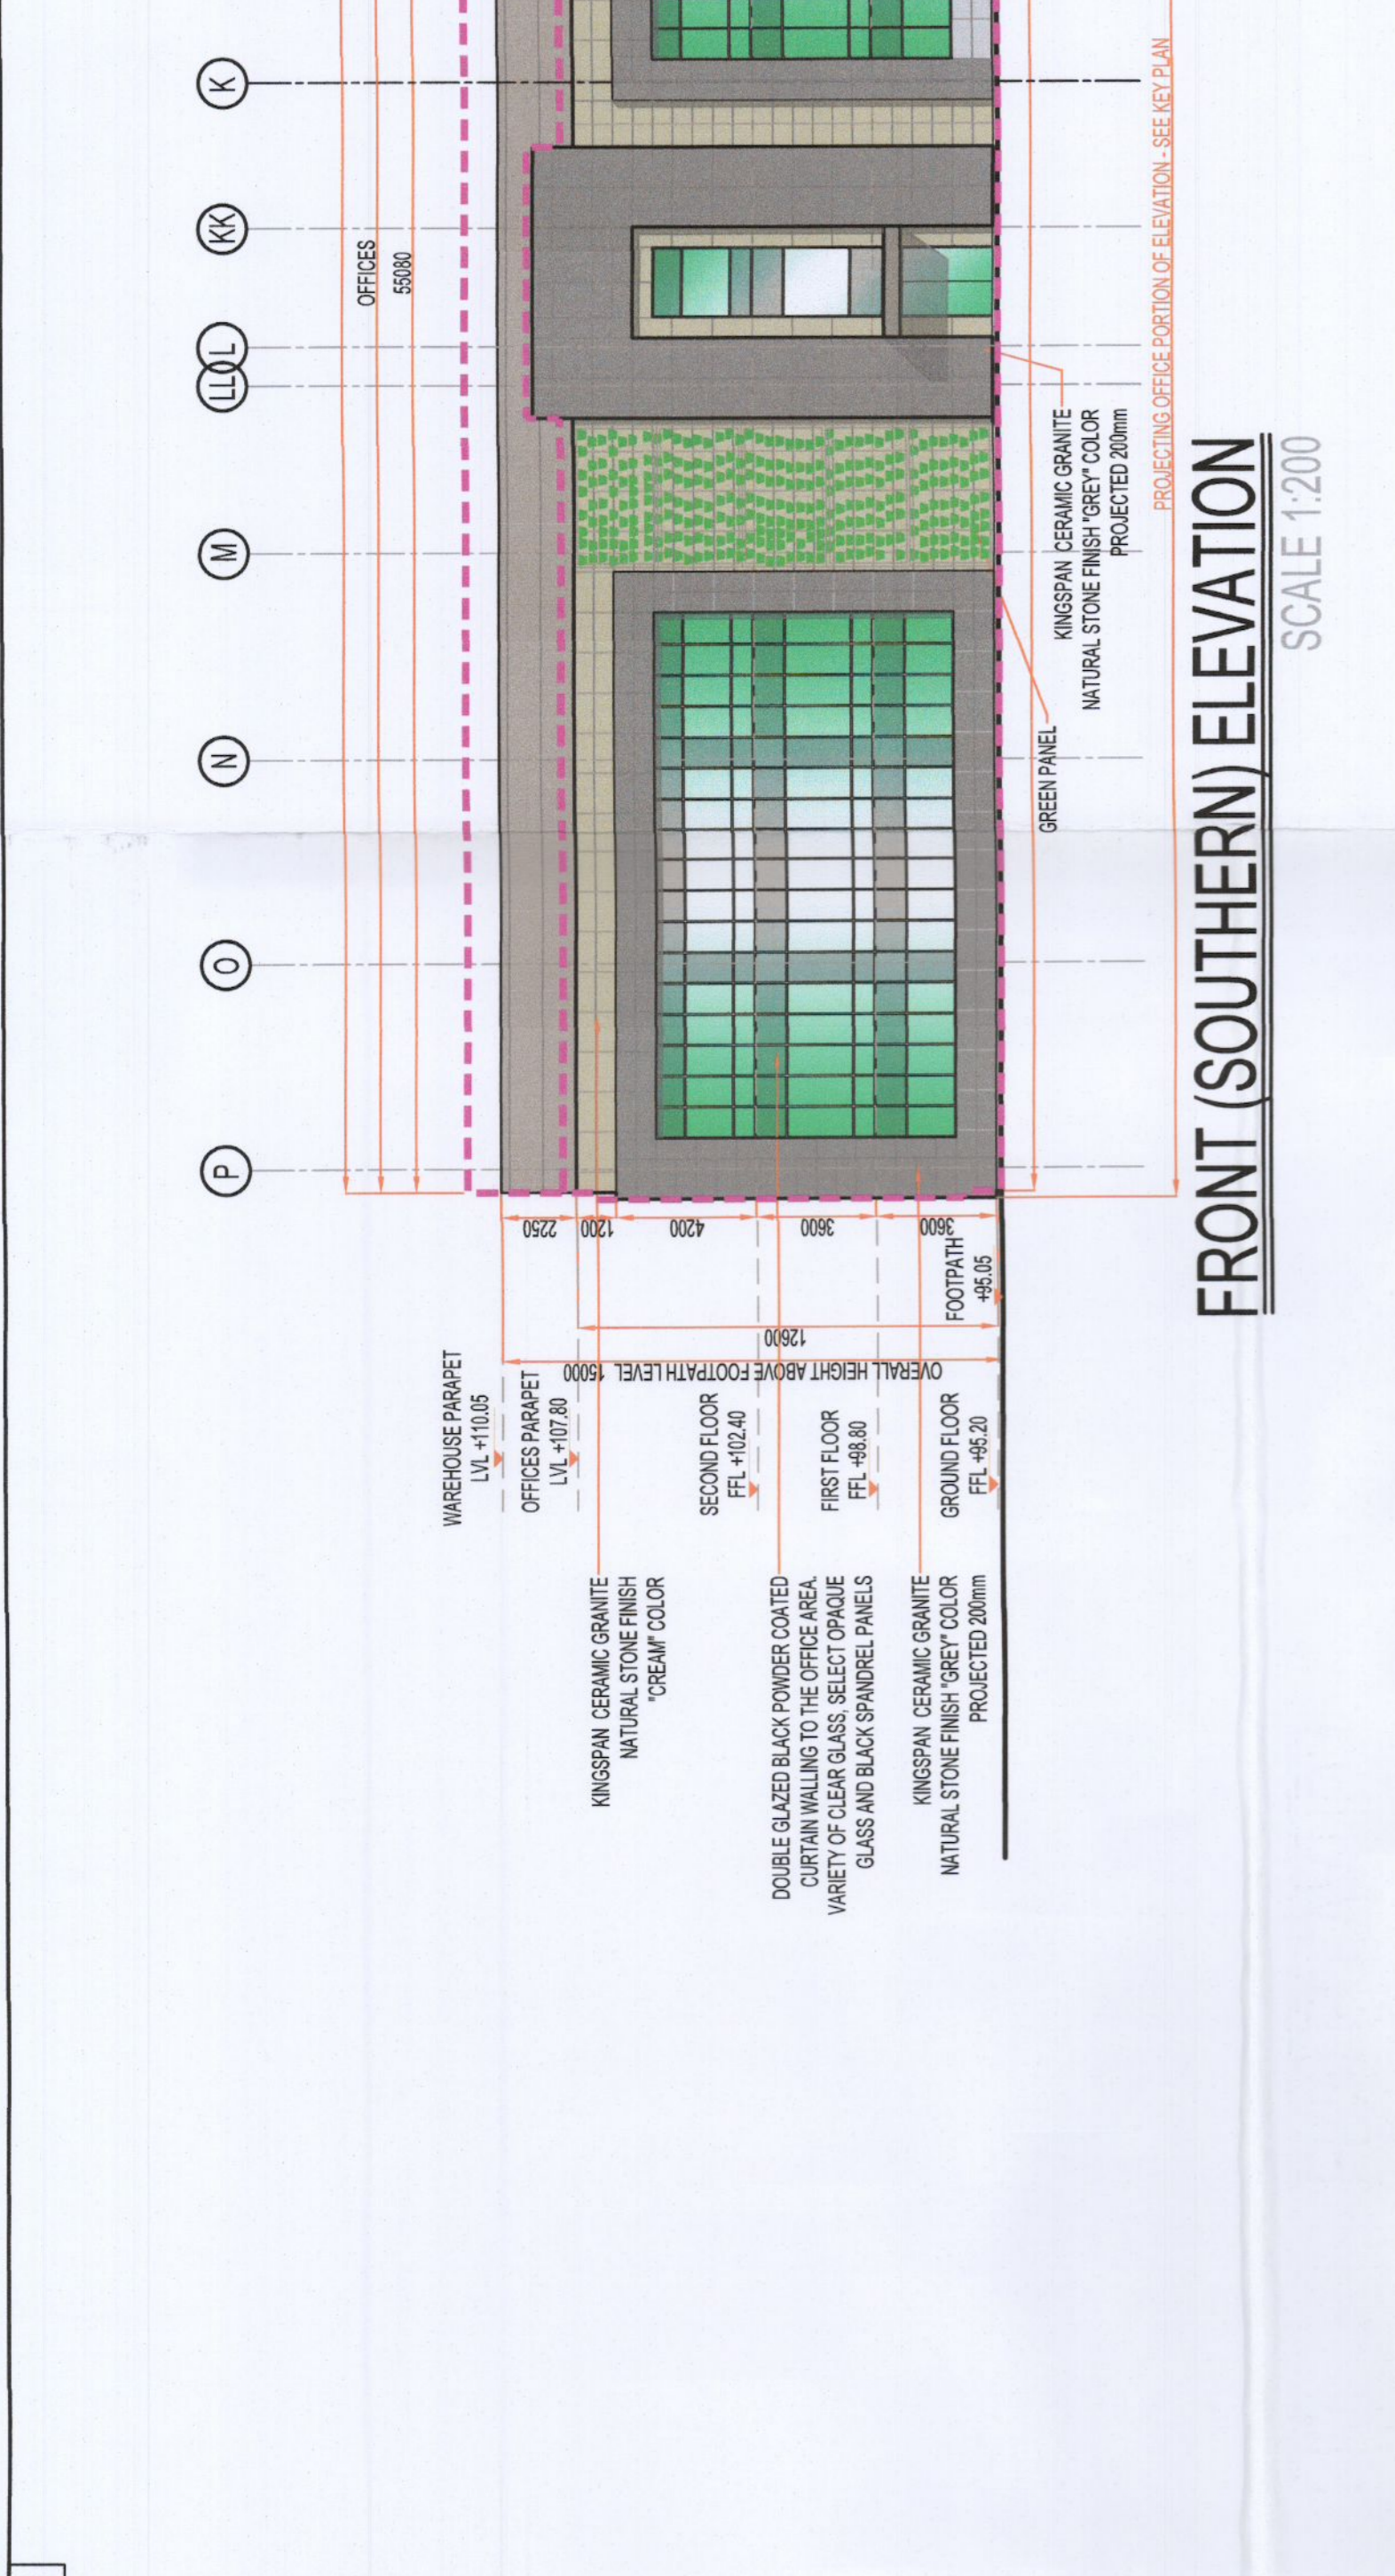

SIDE (WESTERN) ELEVATION
SCALE 1:200

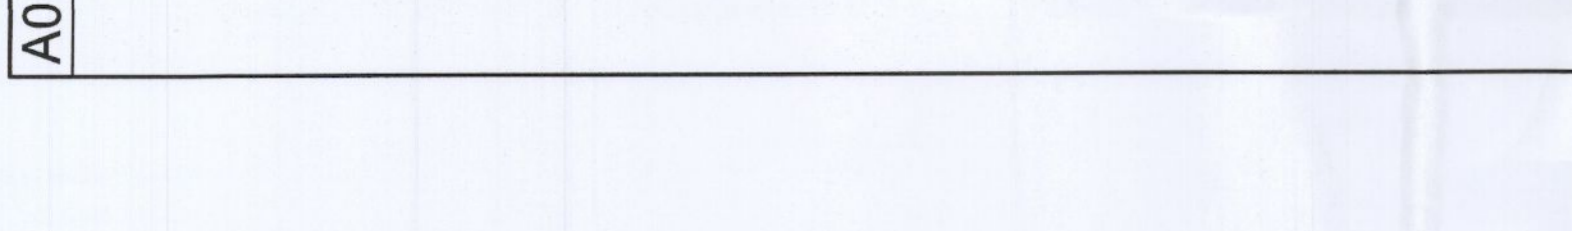

SIDE (EASTERN) ELEVATION
SCALE 1:200

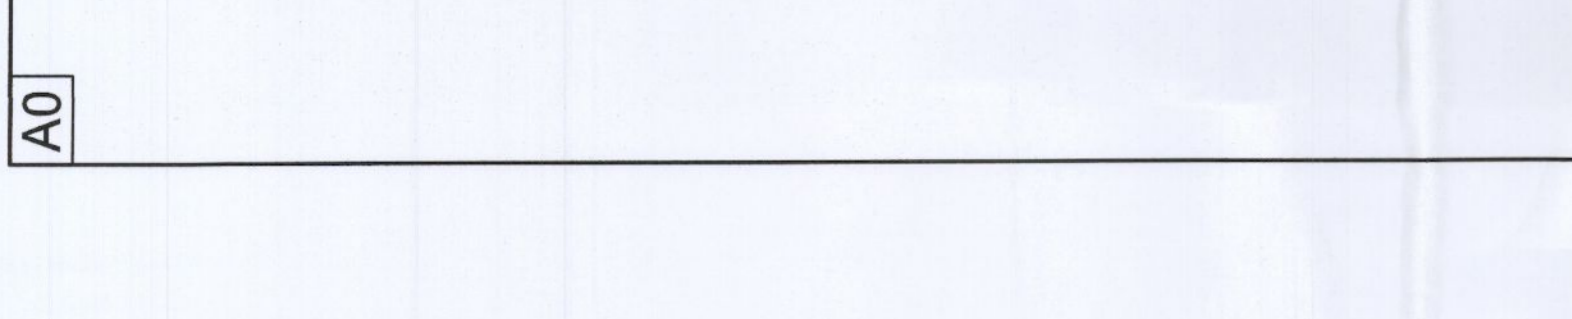

REAR (NORTHERN) ELEVATION
SCALE 1:200

PLANNING AI	WAREHOUSE DEVELOPMENT AT SITE R, AERODROME BUS PARK, COLLEGE LAND, RATHCOOLE, CO. DUBLIN
ELEVATIONS	
EXETER IRELAND PROPERTY IV C LIMITED	KAVANAGH BURKE CONSULTING ENGINEERS
RTH - 450 8894 Unit G3, Colinstown Pt., Dublin 12. Email: p.kavanagh@kavanaghburke.ie Phone: 01 454 5555	
Author: D'893	Scale: GA-A07
Sheet: D'893	Plot: PL3

PERMITTED DRAWING
(PROVIDED FOR RECORD PURPOSES ONLY)
SDCC GRANTED REG. REF. SD21A0140