



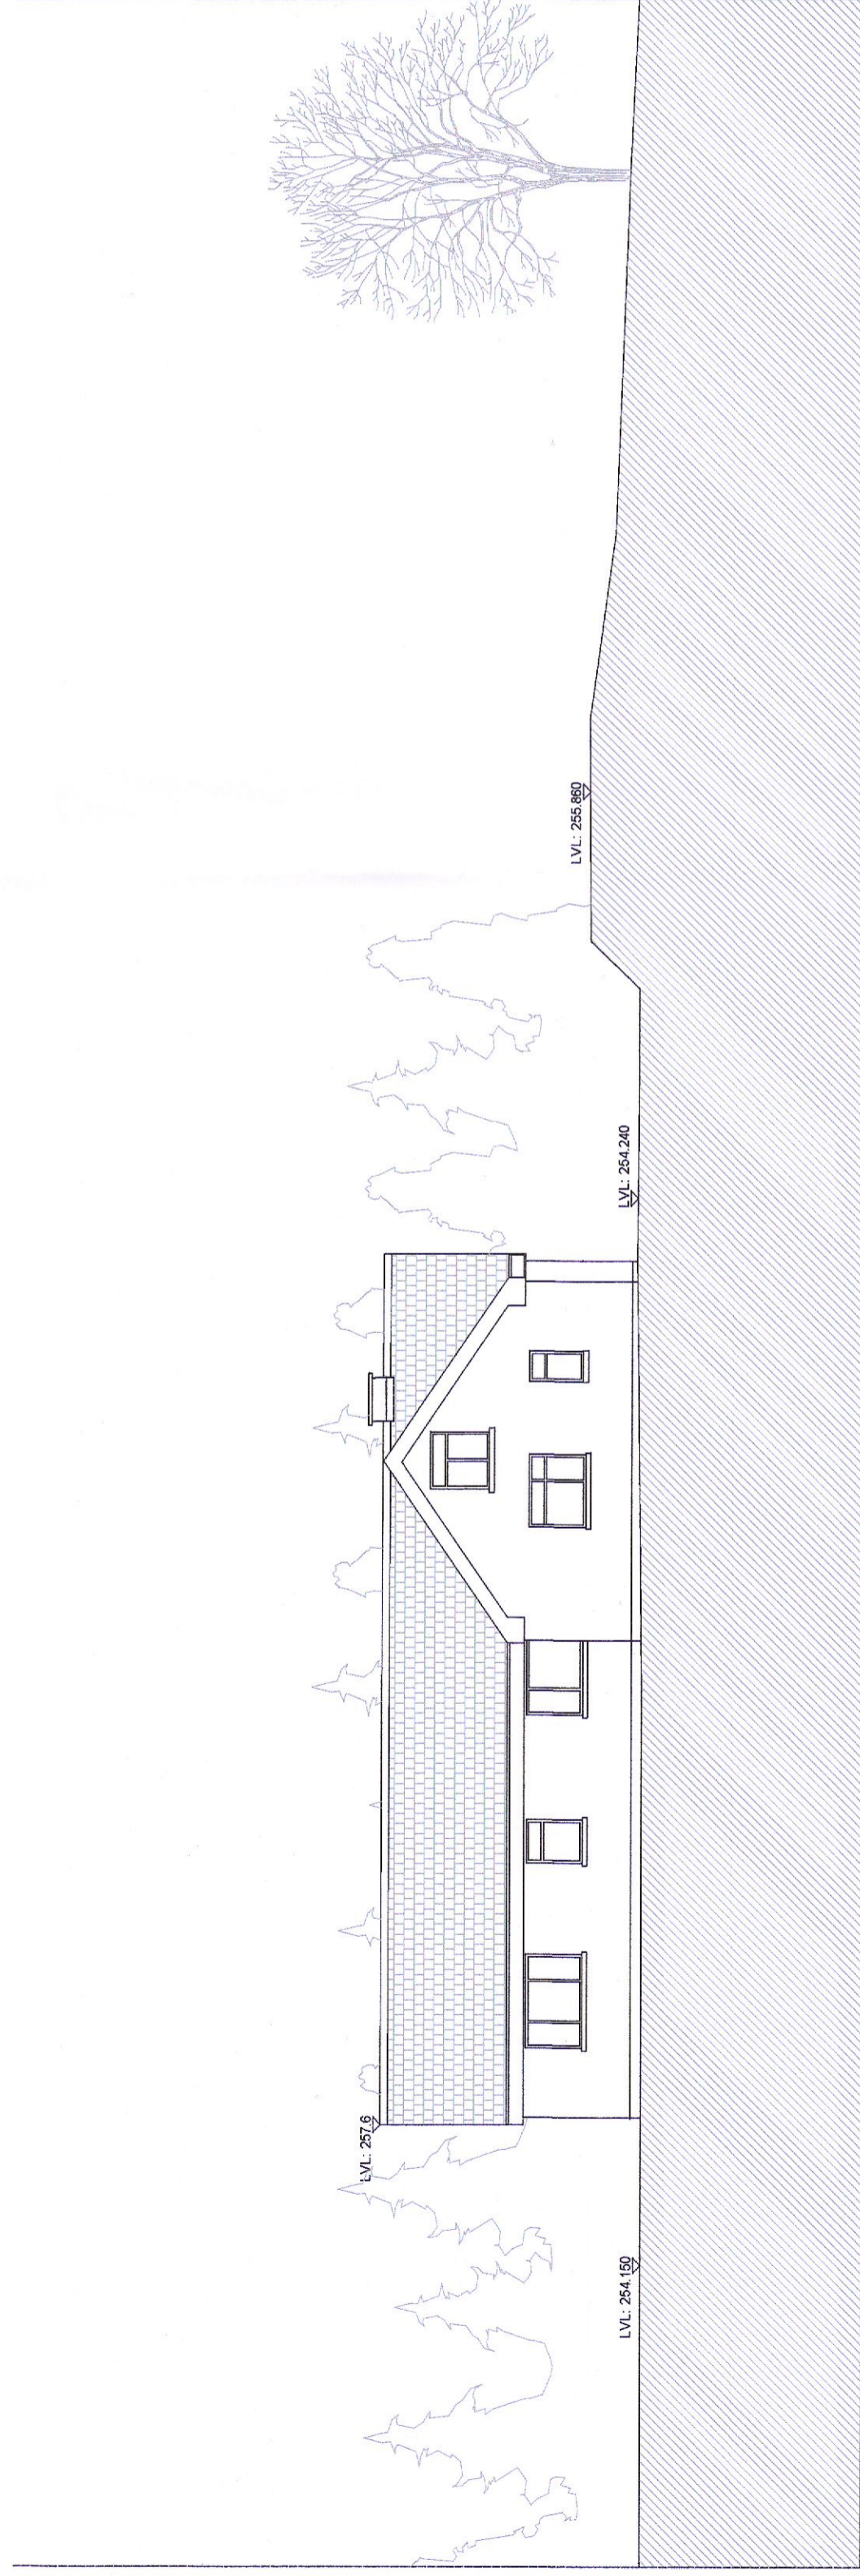


NORTH (FRONT) ELEVATION




SOUTH (REAR) ELEVATION

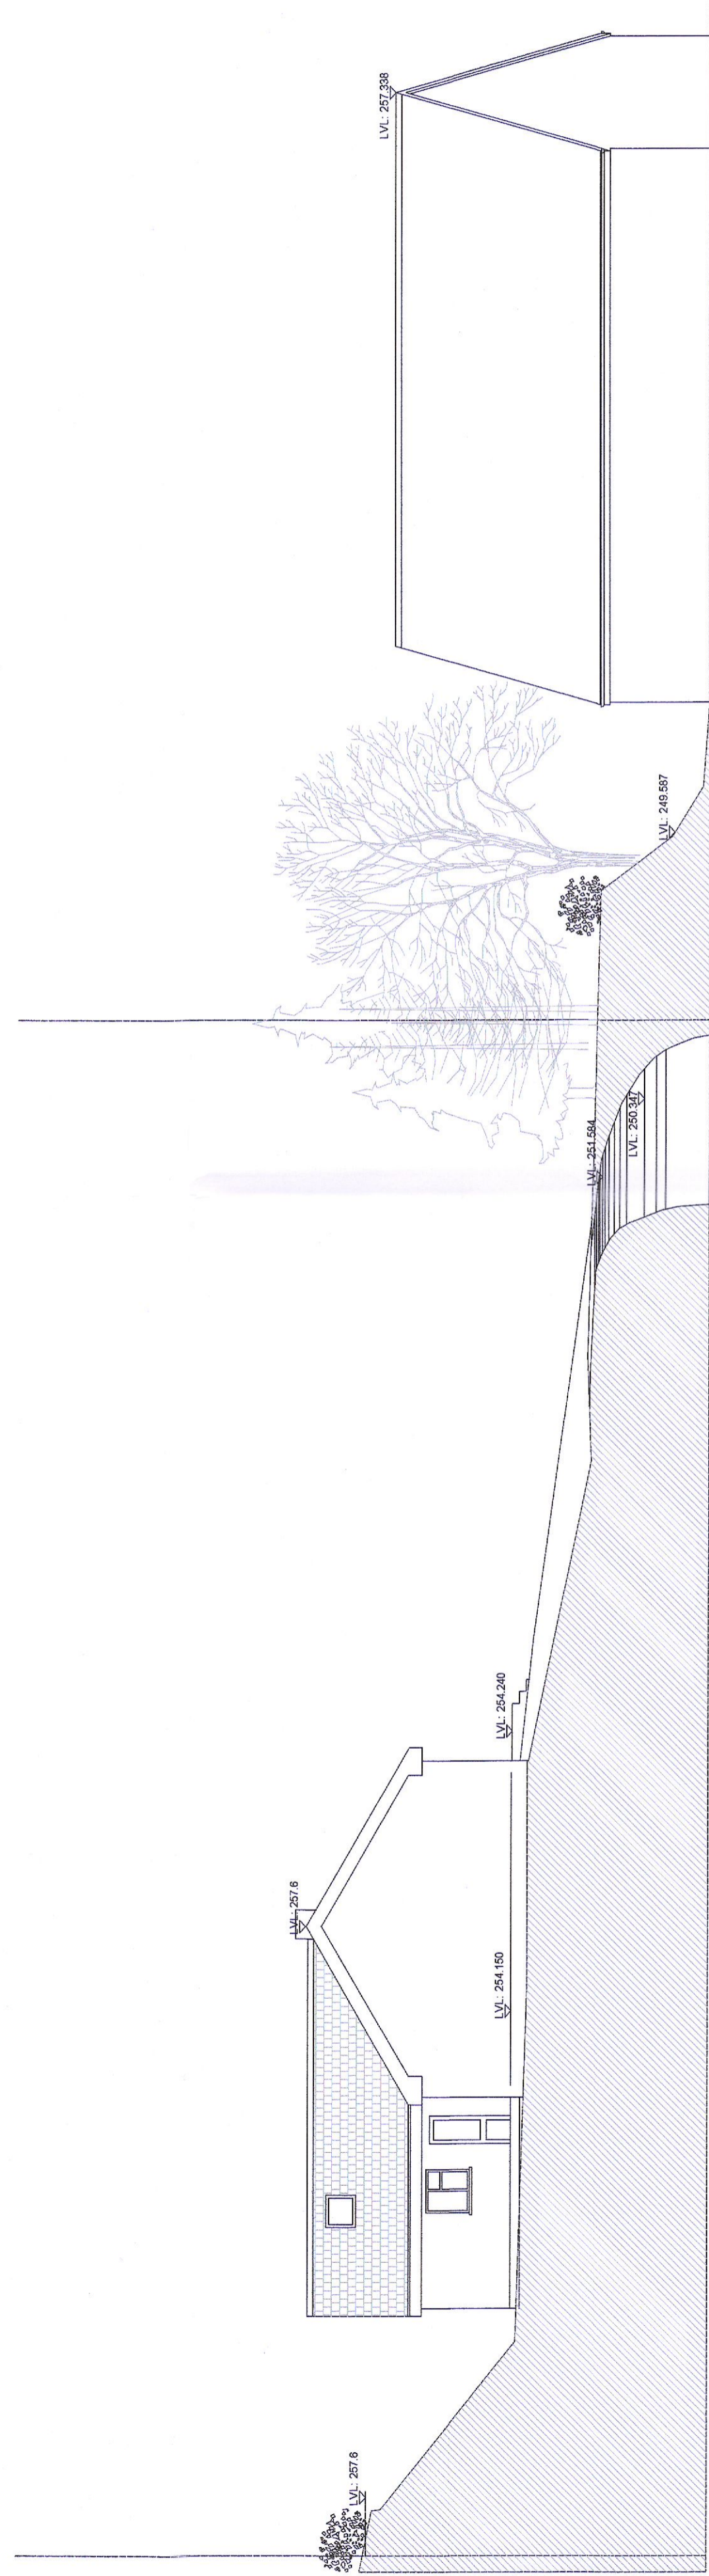

EAST (SIDE) ELEVATION

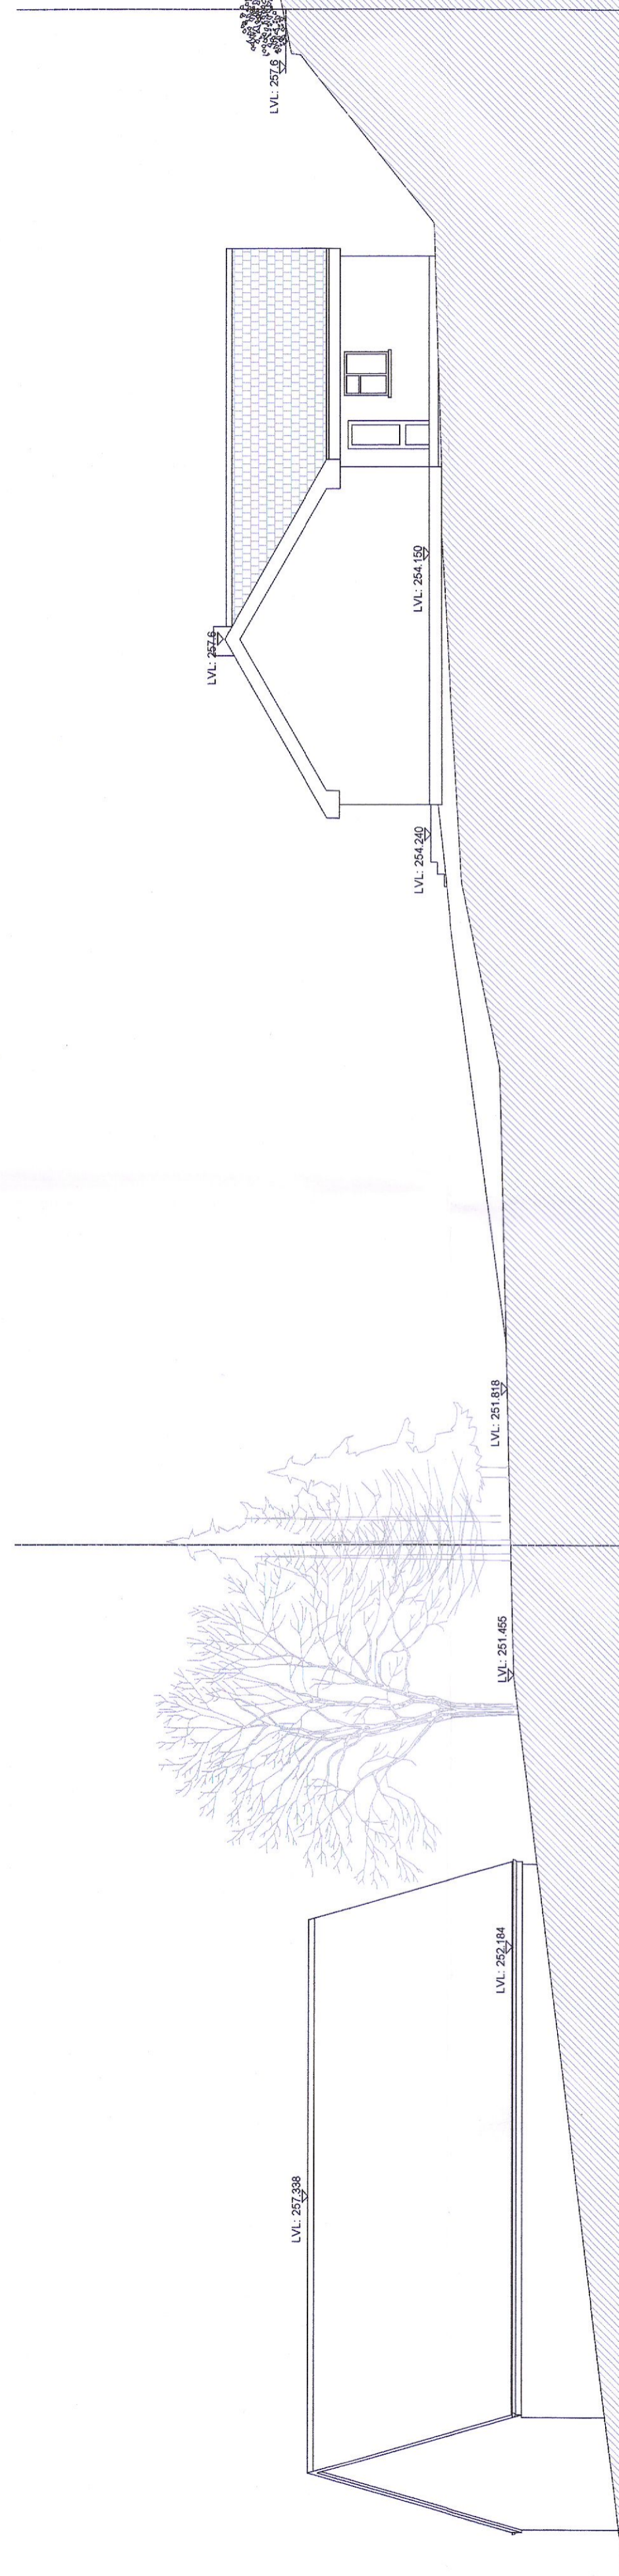

WEST (SIDE) ELEVATION

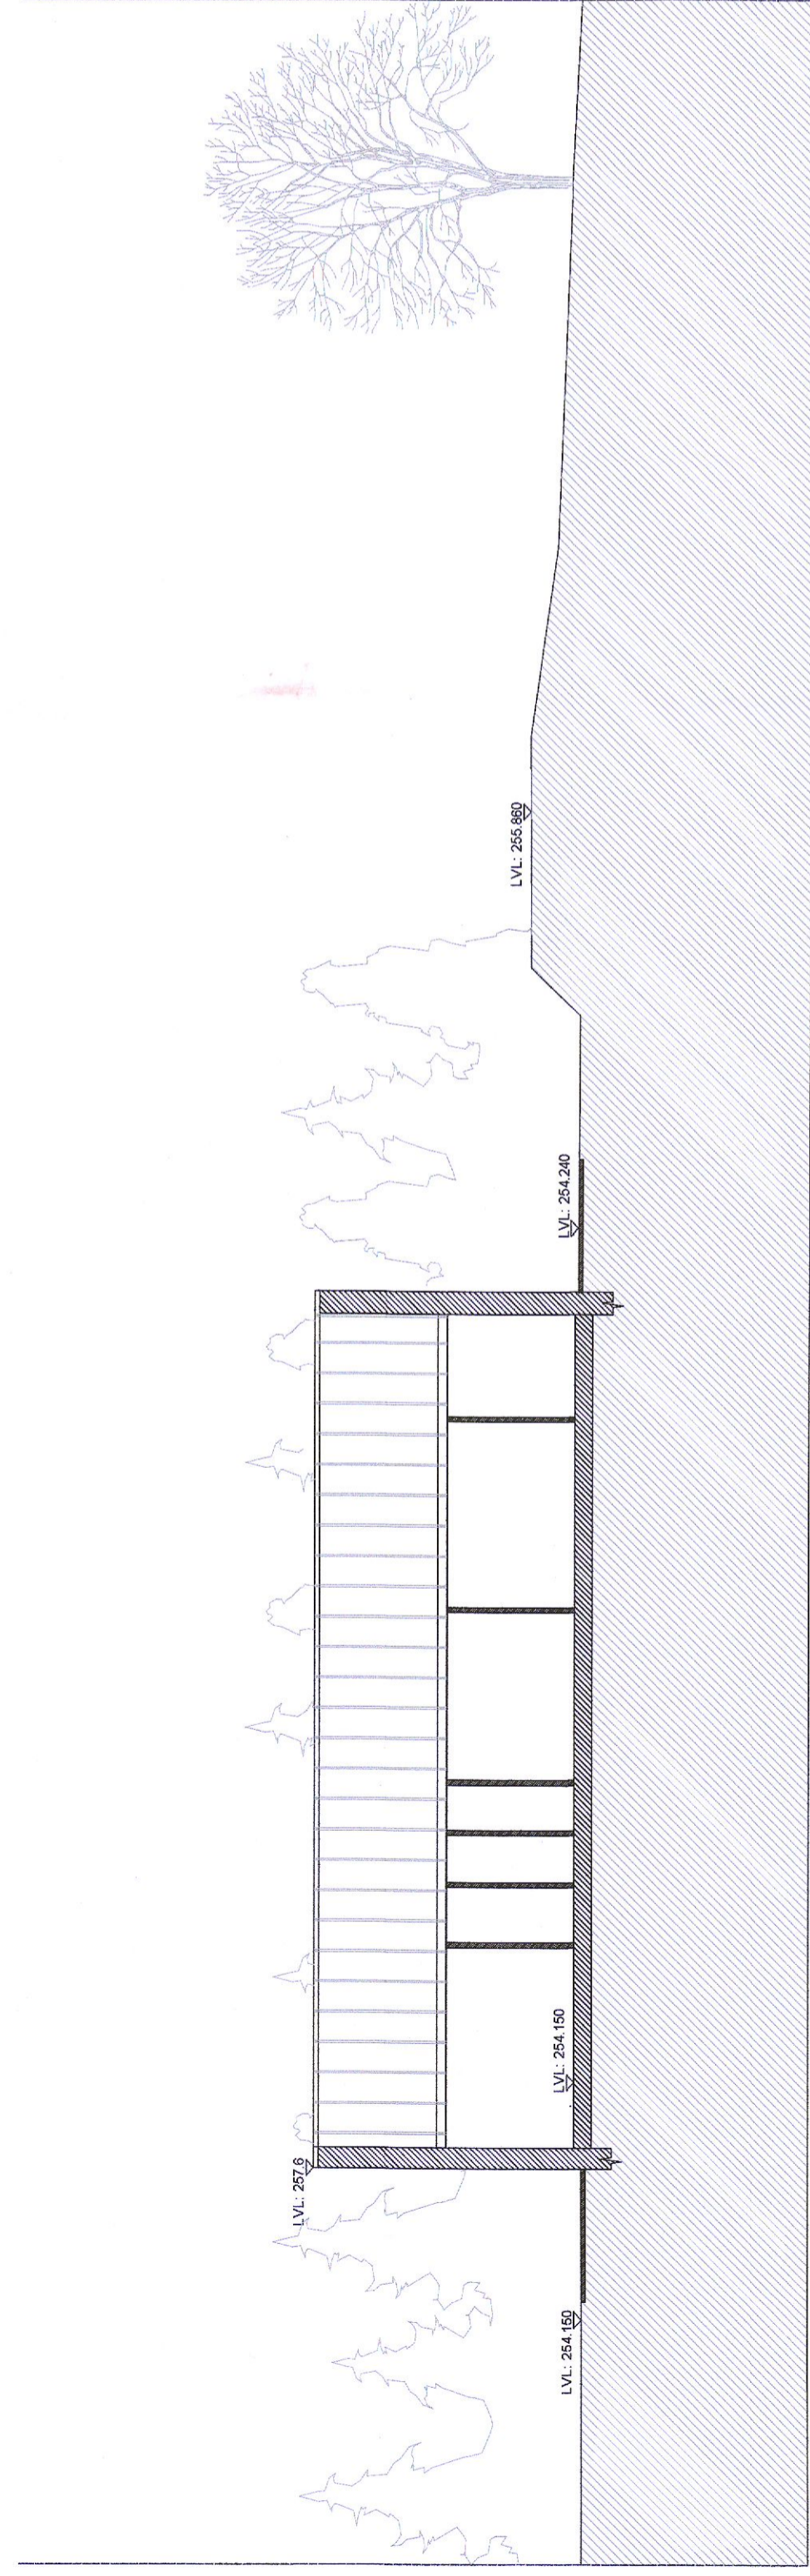

SECTION A-A

EDWARD FITZGERALD SELBY ARCHITECT
 122 Butcherfield Avenue, Dublin 14. Mob: 087 2922988 Email: efsarchitect@gmail.com
 CLIENT: Elaine & Benji O'Reilly
 PROJECT: Alterations & Additions to Dwelling at Luggwood, Co. Dublin.
 DRAWING NO: E-101
 DRAWING TITLE: Survey Sections & Elevations
 DATE: 07/2022
 DRY: EFS
 SCALE: Scale 1:125