


Proposed Site Elevation Scale 1:250




Landscape Masterplan Scale 1:250

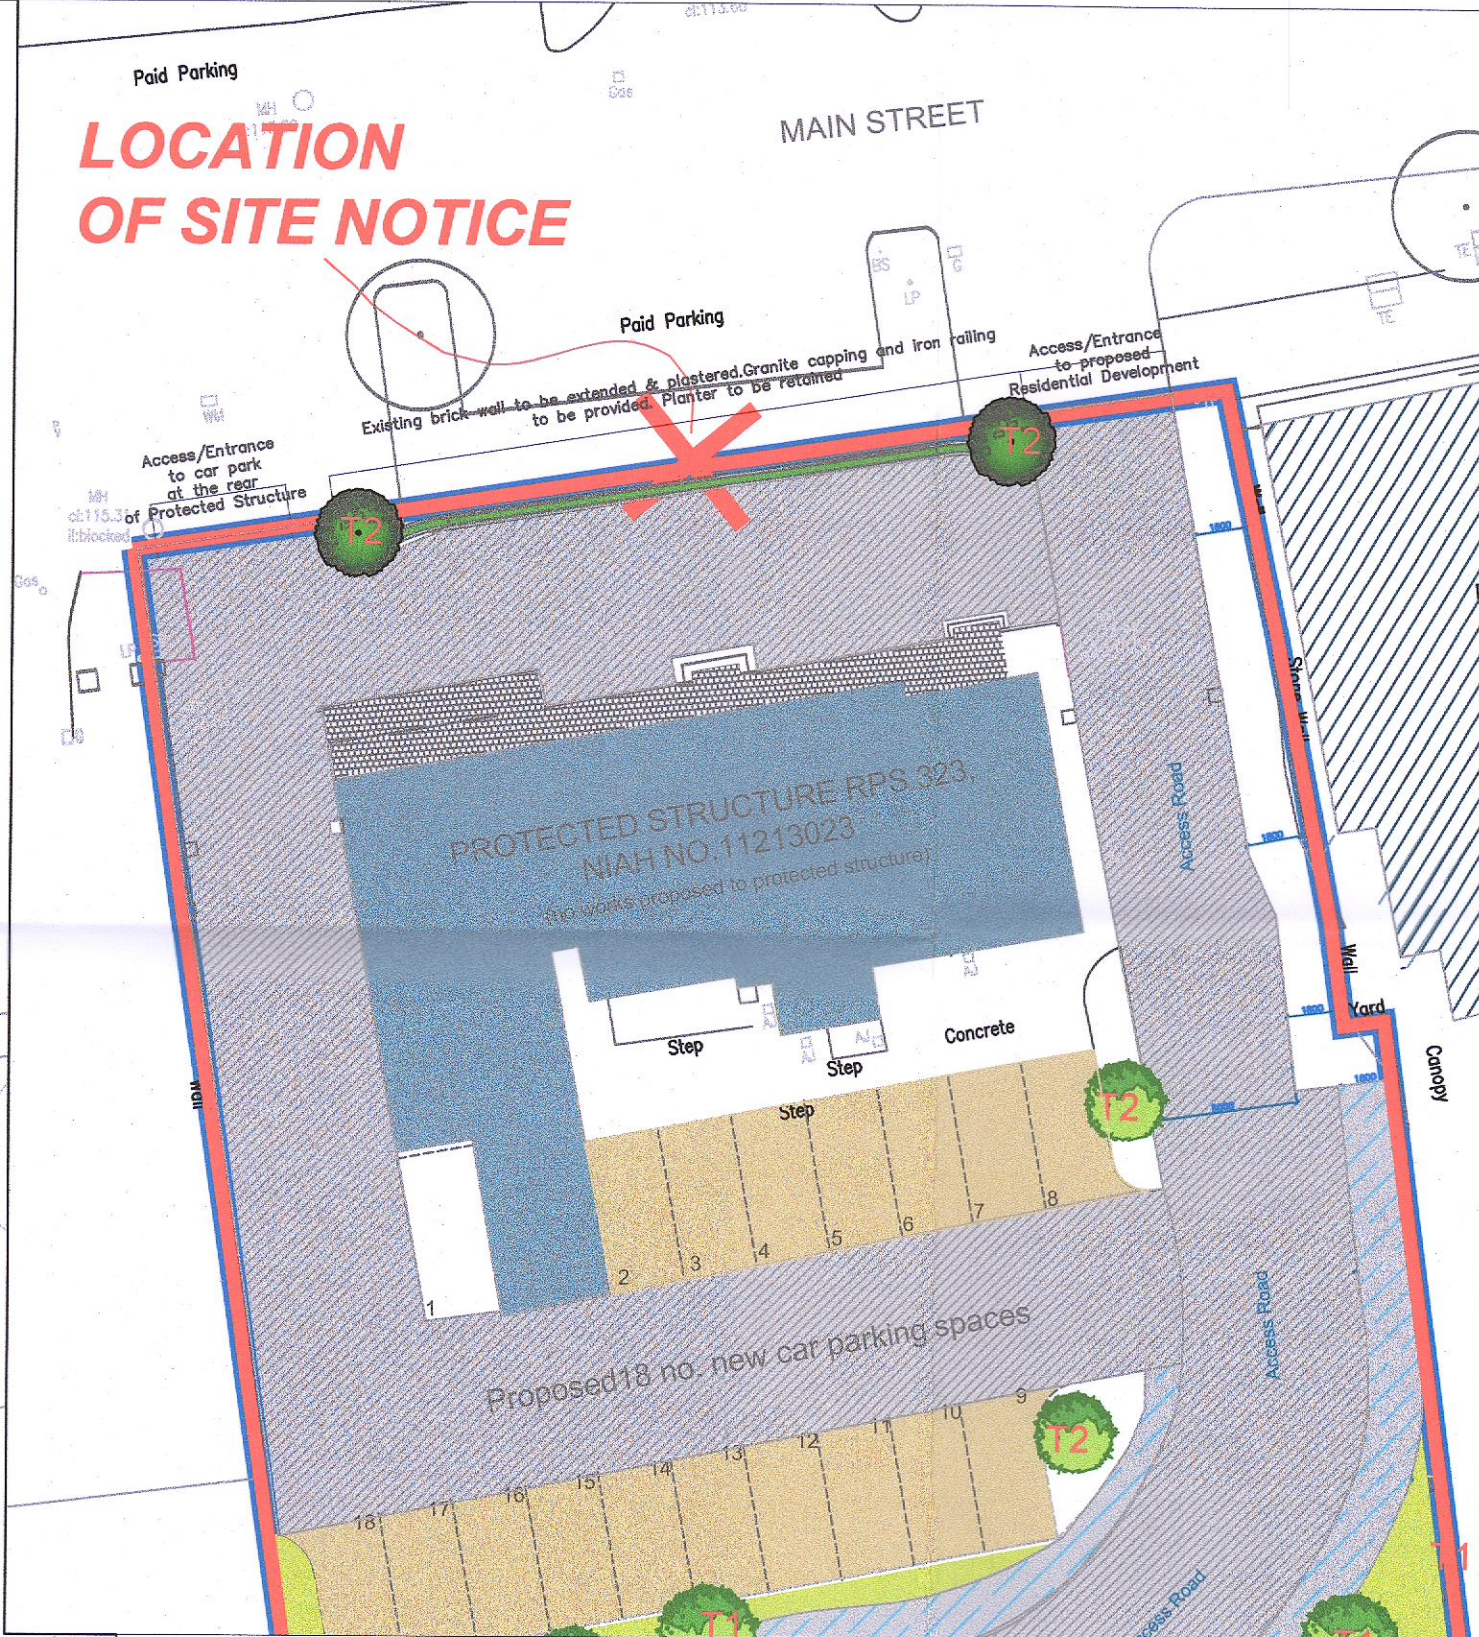

LANDSCAPE TREATMENTS

- SOFT LANDSCAPE TREATMENTS**
- PROPOSED TREE PLANTING (See list)
 - PROPOSED SHRUB PLANTING
 - PROPOSED HEDGEROW H1 (Prunus lusitanica)
 - OPEN SPACE
 - PRIVATE GRASS AREA
- HARD LANDSCAPE TREATMENTS**
- SURFACE TREATMENT: BLOCK PAVING PRIVATE ACCESS 80MM
 - SURFACE TREATMENT: CONCRETE PATH
 - SURFACE TREATMENT: SHARED SURFACE
 - SURFACE TREATMENT: BLOCK PAVING 60mm
 - TREE PIT
 - PROPOSED TIMBER PANEL FENCE
 - SCREEN WALL
 - PROPOSED CHARCOAL PAVING
 - EXISTING WALLS
 - PROPOSED RAILING
 - TREE PIT

Proposed Section A-AA Scale 1:200

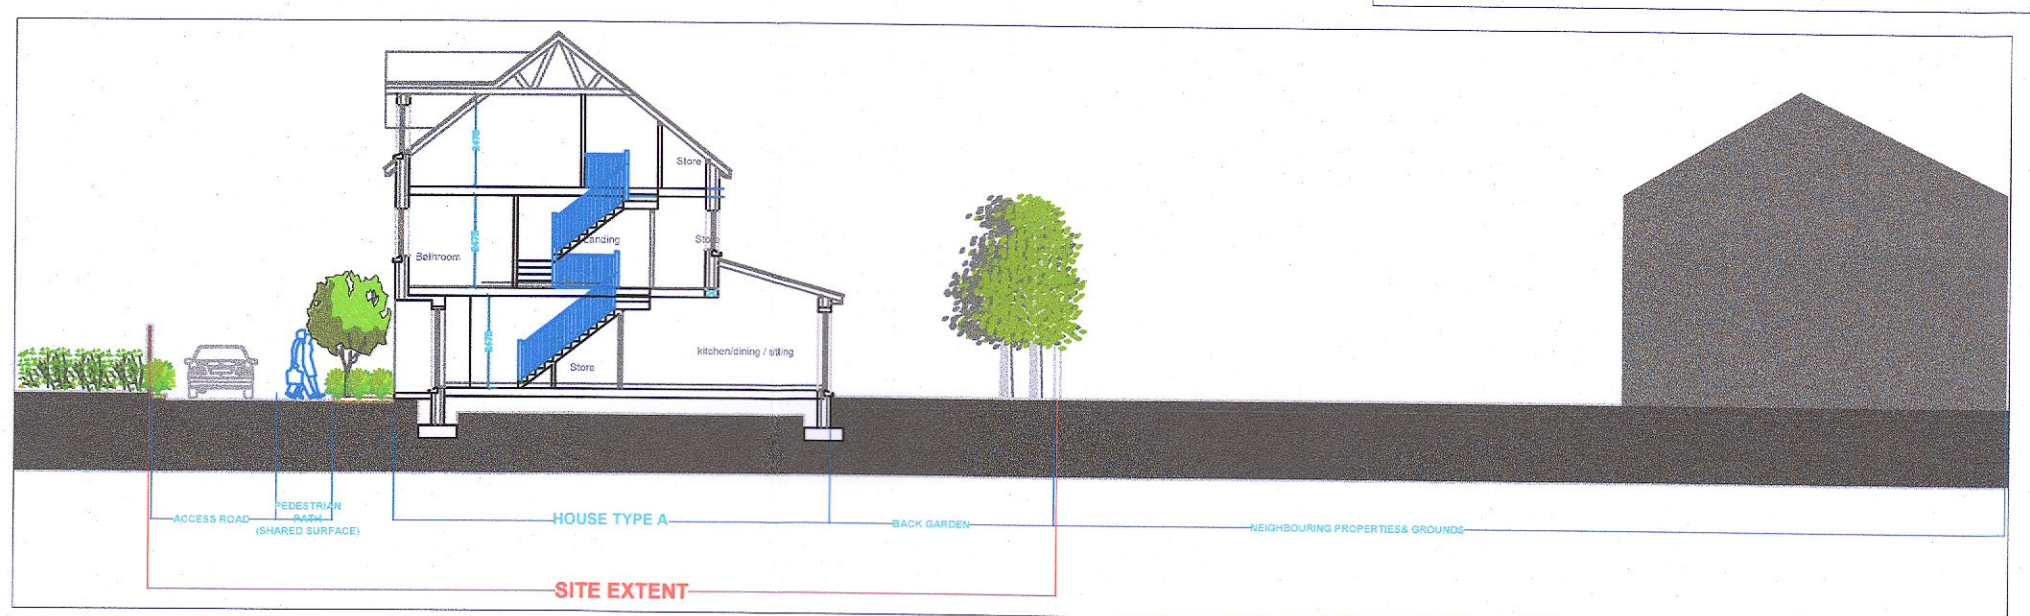

Proposed Trees

No.	Name	Size	Qty:
1	Corylus colurna	16-18cm	8
2	Betula pendula	12-14cm	11
3	Malus 'John Downie'	12-14cm	3
4	Amelanchier lamarkii	120cm	13
5	Rhus typhina	120cm	3
6	Acer Campestre 'Elsrijk'	14-16cm	5
7	Acer griseum	14-16cm	2
8	Quercus robur	16-18cm	1

Shrub Planting

No.	Name	Size
S1	Lavandula angustifolia	2Ltr.
S2	Hypericum hidcote	2Ltr.
S3	Skimmia japonica	2Ltr.
S4	Rosmarinus prostratus	2Ltr.
S5	Prunus 'Otto Luyken'	2Ltr.
S6	Prunus lusitanica	2Ltr.
S7	Cistus corbariensis	2Ltr.
S8	Polystichum setiferum	2Ltr.
S9	Libertia grandifolia	2Ltr.
S10	Astelia 'Silver Spear'	2Ltr.
S11	Yucca filamentosa	2Ltr.


Ground cover

No.	Name	Size
S13	Bergenia cordifolia	2Ltr.
S14	Geranium bicora	1Ltr.
S15	Hedera helix 'Hibernica'	1Ltr.
S16	Persicaria affine	1Ltr.
S17	Sedum spectabilis	2Ltr.
S18	Pachysandra terminalis	1Ltr.
S19	Carex morrowii 'evergold'	2Ltr.
S20	Vinca minor	2Ltr.
S21	Dicentra spectabilis	2Ltr.


Hedge Planting

No.	Name	Size
H1	Prunus lusitanica	60-90cm

H1 - Hedgerow Planting Detail

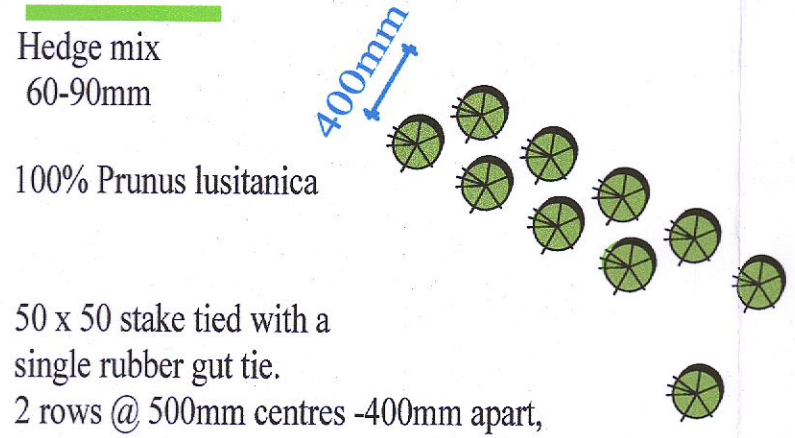

Key Masterplan Scale :NTS

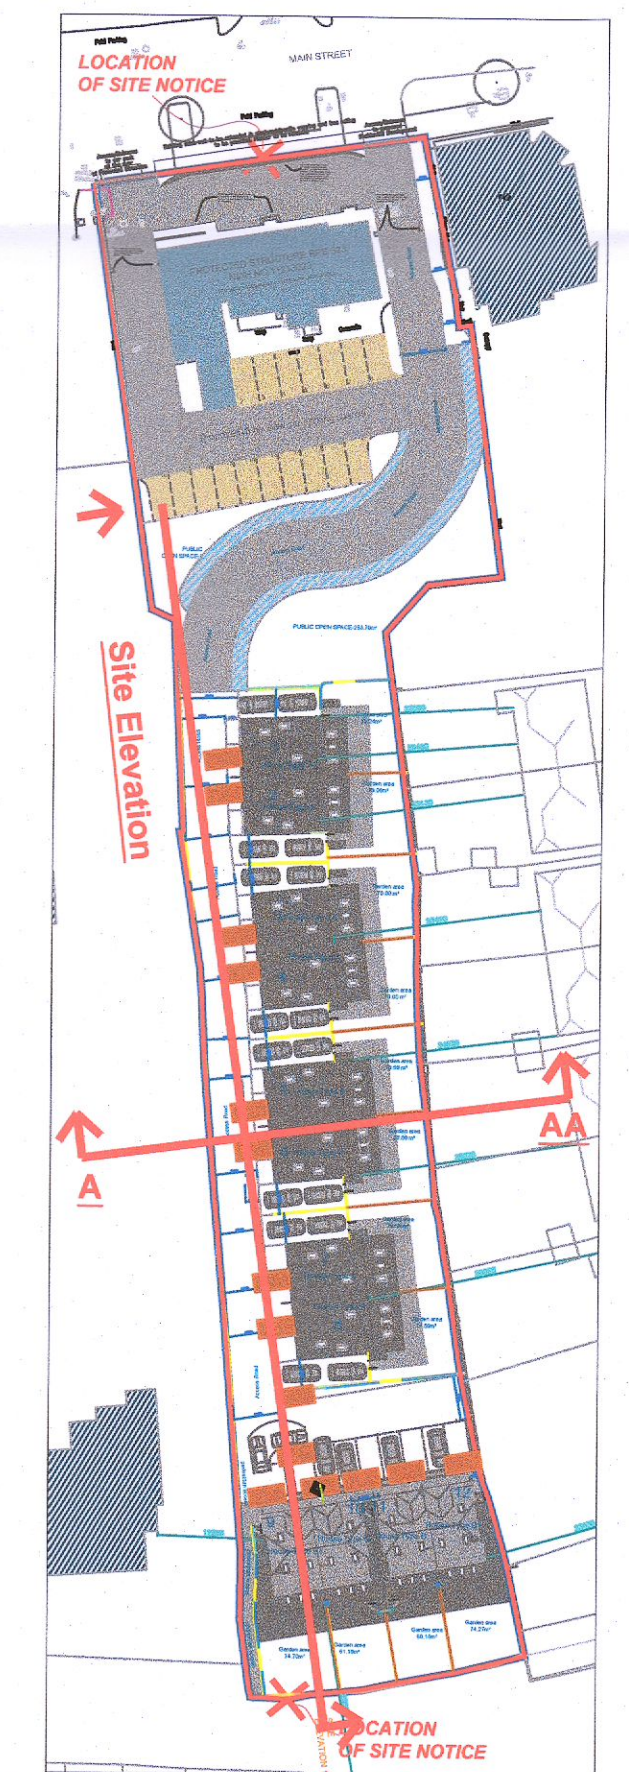

Description	By	Date
Rev G	JC	13.06.2022

Proposed Residential Development Rathcoole Scale: 1:500 Rev:

Client: Ciaran O'Reilly Date: 11.05.2016

Drawing Title: Landscape Masterplan Drawing By: GT

Job No.: 2016 - 1211 Drawing No.: 01 Checked By: RMD

Ronan MacDiarmada + Associates Ltd.
Landscape Architects and Consultants.
5 Tootenhill, Rathcoole, Co. Dublin
tel: +353 1 412 4476 mob: 086 26 25 438
fax: +353 1 401 3748 e-mail: ronan@mnda.ie

This drawing is copyright ©