
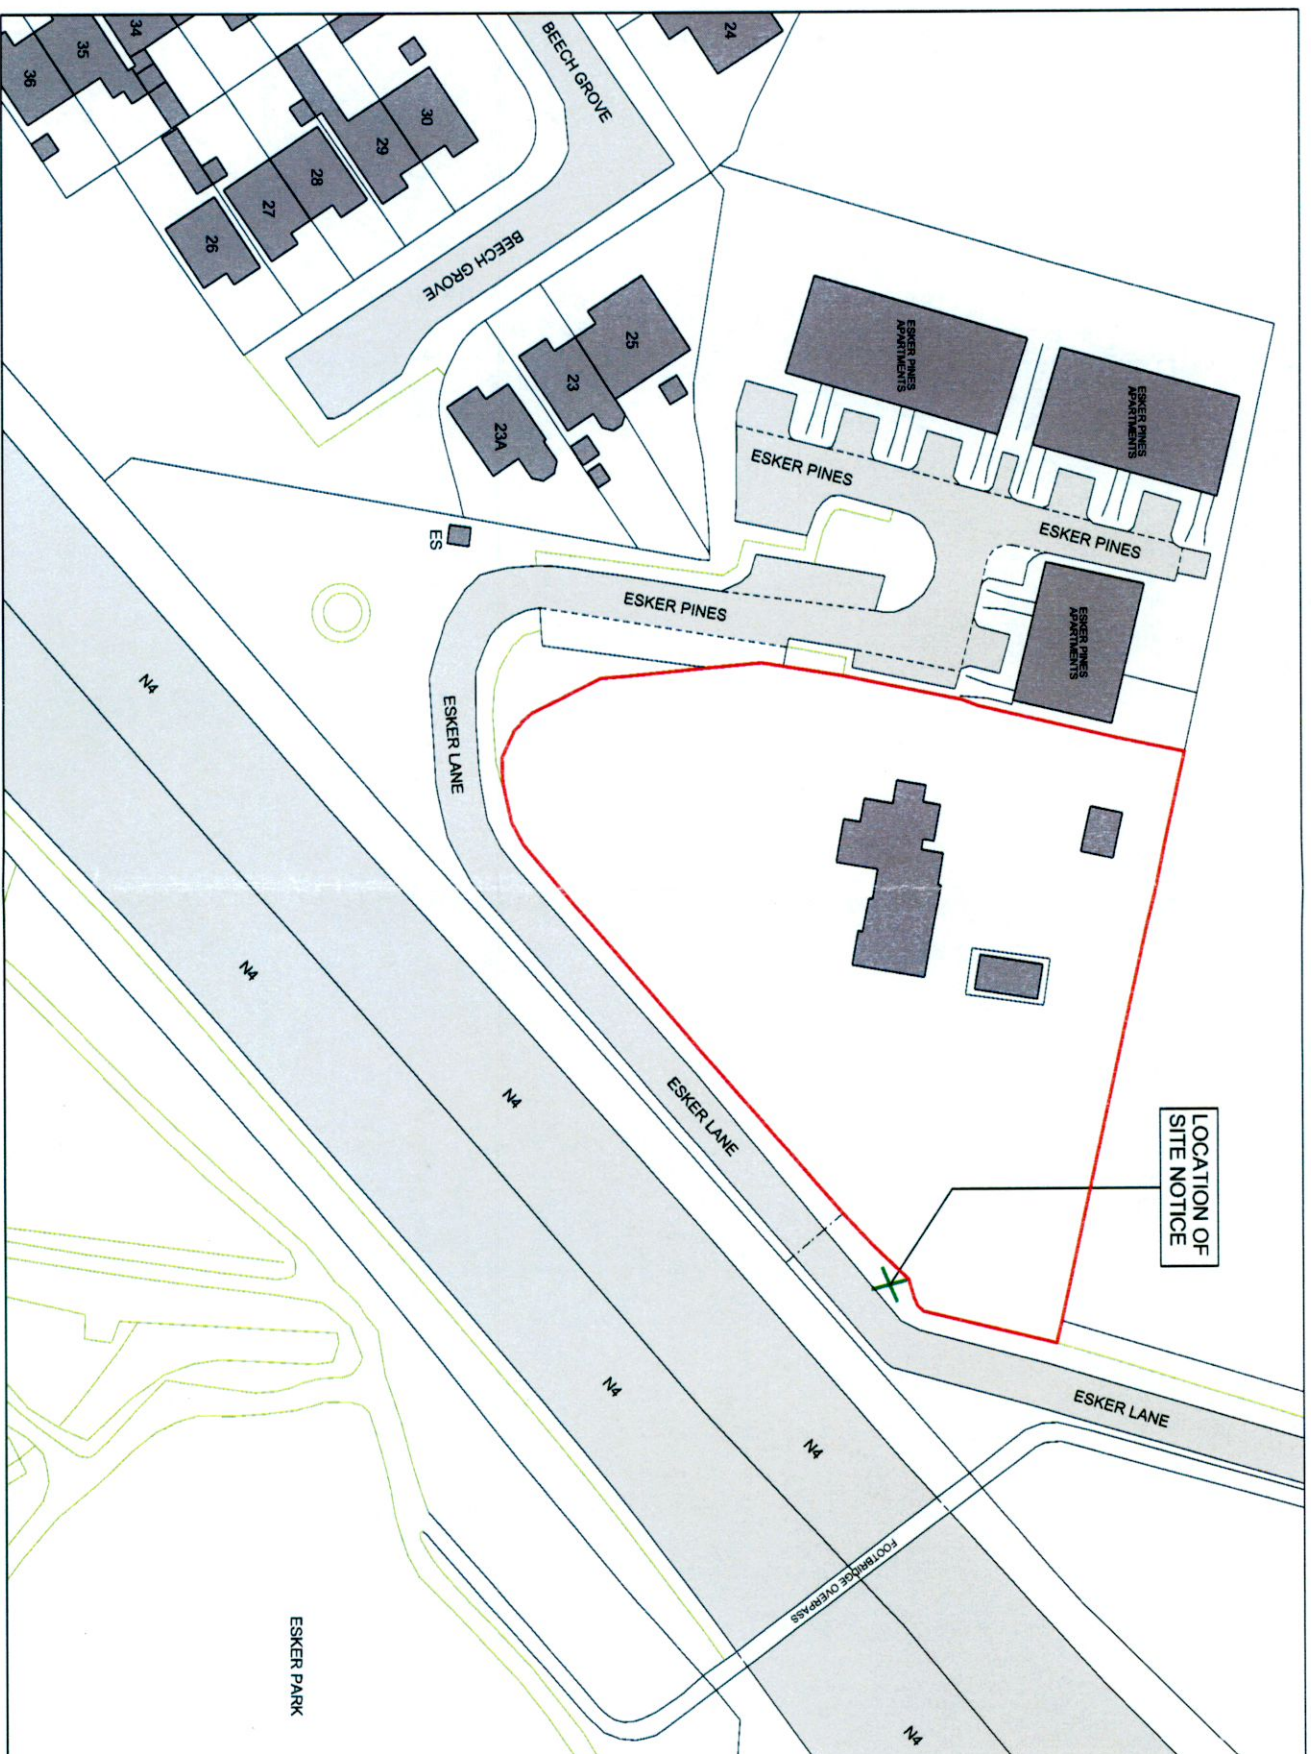


DIGITAL URBAN PLACE MAP

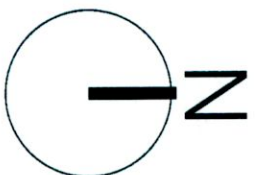

SITE LOCATION MAP
Scale 1:1000

DESCRIPTION -
Digital Landscape Model (DLM)

PUBLISHER/SOURCE -
Ordnance Survey Ireland (OSI)

DATA SOURCE/REFERENCE -
PRIME2

FILE FORMAT -
Autodesk AutoCAD (DWG_R2013)

FILE NAME -
v_50256387_1.dwg

CLIP EXTENT/AREA OF INTEREST (AOI) -
LLX/LLY= 704335.3563,734933.9663
LRX/LRY= 704568.3563,734933.9663
ULX/ULY= 704335.3563,735105.9663
URX/URY= 704568.3563,735105.9663

PROJECTION/SPATIAL REFERENCE -
Projection = IJENET95 - Irish Transverse Mercator

CENTRE POINT COORDINATES -
X,Y= 704451.8563,735019.9663

REFERENCE INDEX - MAP SERIES -
Map Series/Map Sheets
1:1,000 | 3261-01
1:1,000 | 3195-21

DATA EXTRACTION DATE -
Date = 14-Mar-2022

SOURCE DATA RELEASE -
DCML5 Release V1.149.113

PRODUCT VERSION -
Version = 1.4

LICENSE/COPYRIGHT -
Terms of Use apply.
Ordnance Survey Ireland
Please visit www.osi.ie/about/terms-conditions.

© ORDNANCE SURVEY IRELAND 2021
Ordnance Survey Ireland 2021
Phoenox Park, Dublin 8, Ireland.
Unauthorised reproduction infringes Ordnance Survey Ireland and Government of Ireland copyright.
All rights reserved. No part of this publication may be copied, reproduced or transmitted in any form or by any means without the prior written permission of the copyright owners.
The representation on this map of a road, track or footpath is not evidence of the existence of a right of way.
Ordnance Survey maps never show legal property boundaries, nor do they show ownership of physical features.

© SUIRBHEIRIACHT ORDNANNAIS ÉIREANN 2021
Ara thionsú agus ama fhóisiú ag Suirbheiríacht Ordánais Éireann, Páirc an Fhionnaisce, Baile Átha Cliath 8, Éire.
Searlann aitheascadh neamhléidrialtha cóipeachairt Suirbheiríacht Ordánais Éireann agus Rialtas na hÉireann.
Gach cead ar cosnaimh. Ní ceadnách aon chuid den fhaisceachán seo a chloipeáil, a athscréáil nó a thrasúr in aon fhorm nó aon dhíreach gan cead i scríbhinn roimh ré ó úinéir an chloipeáil.
Ní hionann bóthar, bealach nó cósán a bheith ar an léarscáil seo agus fianaise ar chead síl.
Ní thaispeáirann léarscáil de chuid Ordánais Suirbheiríacht na hÉireann teorann phointe díalbhúil de mhaon namh, ná úinéiríocht ghineithe fhísicúla.

GENERAL NOTES

- DO NOT SCALE DIMENSIONS FROM THE DRAWING. USE FORMER DIMENSIONS ONLY.
- ALL DIMENSIONS ARE IN MILLIMETRES UNLESS NOTED OTHERWISE.
- DIMENSIONS ARE TO BE REFERRED TO SITE SURVEY PROCEEDINGS WITH THE WORK.
- CONSTRUCTION IS TO BE IN ACCORDANCE WITH THE ADVICE OF THE ARCHITECT AND THE CONTRACT DOCUMENTS.
- THIS DRAWING IS TO BE READ IN CONNECTION WITH RELEVANT CONTRACT DOCUMENTS.
- © ORDNANCE SURVEY IRELAND. THIS DRAWING IS COPYRIGHTED PROPERTY.

NOTES

- AREABOUNDARY TO WHICH THIS APPLICATION RELATES.
- SITE AREA = 4.978 SQ. M (0.4978 HECTARES)
- LOCATION OF SITE NOTICE


OS MAP SHEET No's 3261-01 & 3195-21
FOR OSI LICENSE INFORMATION REFER TO RECEIPT FROM OSI SUBMITTED WITH THIS APPLICATION.
OSI ORDER NO. REF.: 50256387

REV	DATE	REVISION/DESCRIPTION
01	26.07.2022	ISSUED FOR PERMITTING

PLANNING APPLICATION			
PROJECT TITLE	ANGULARY DWELLING UNIT (ADU) AT RATHINNEE, ESKER LANE	DATE	21/02/22
PROJECT TYPE	SITE LOCATION MAP	SCALE	1:1000 @ A3
DATE	2	ARCH	MH
DATE	FEB 2022	SCALE	200
DATE	00	SCALE	00



HISTORIC 6 INCH PLACE MAP

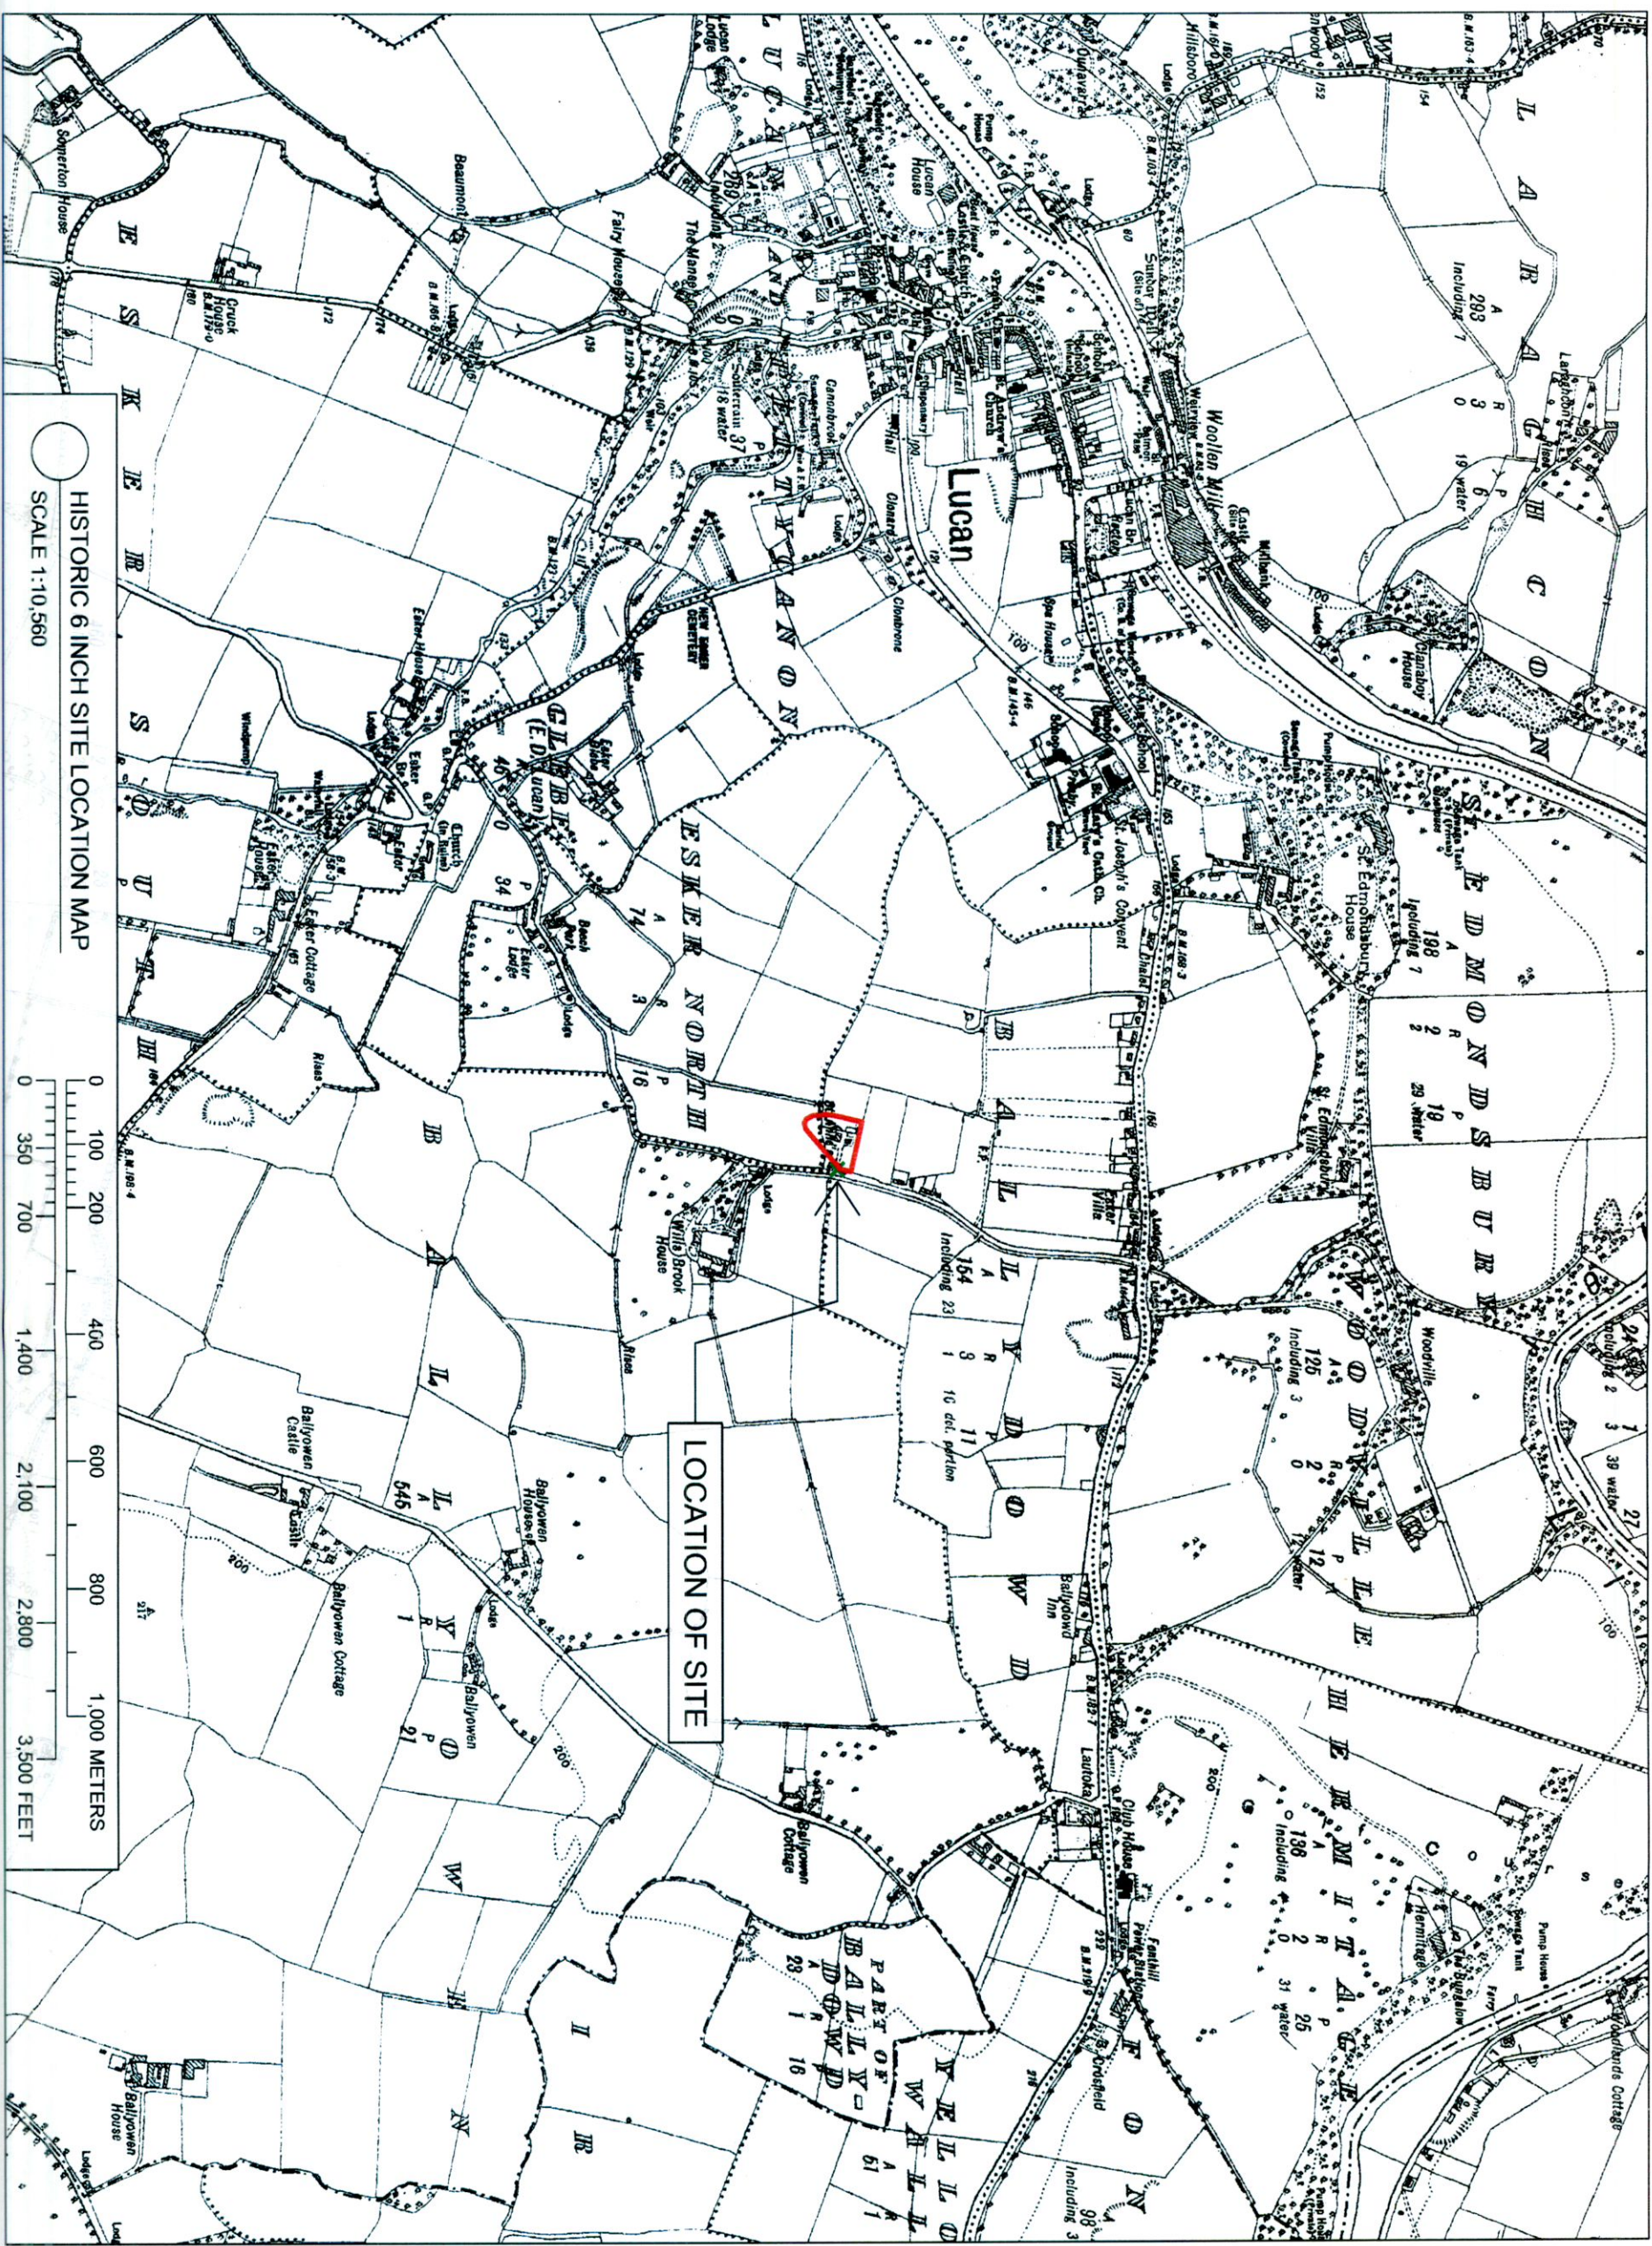

HISTORIC 6 INCH SITE LOCATION MAP
SCALE 1:10,560



LOCATION OF SITE

GENERAL NOTES

- DO NOT SCALE DIMENSIONS FROM THE DRAWING. USE FIGURED DIMENSIONS ONLY.
- ALL DIMENSIONS ARE IN METERS UNLESS NOTED OTHERWISE.
- CONTRIBUTORS ARE TO BE REFERRED TO THE DRAWING PROVIDED WITH THE WORK.
- THE DRAWING IS TO BE READ IN CONJUNCTION WITH RELEVANT CONDA LAY DRAWINGS.
- © ORDNANCE SURVEY IRELAND - THE DRAWING IS COPYRIGHT PROTECTED

NOTES

- AREABOUNDARY TO WHICH THIS APPLICATION RELATES
- AREABOUNDARY IN OWNERSHIP OF APPLICANT
- LOCATION OF SITE NOTICE

OS MAP SHEET No's MH053+053A, KE011 & DNO17
FOR OS LICENSE INFORMATION REFER TO RECEIPT FROM OS SUBMITTED WITH THIS APPLICATION.
OSI ORDER No. REF: 50256387

NO	DATE	REVISIONS
01	25.07.2022	ISSUED FOR PLANNING


NO	DATE	REVISIONS
21022	2	ARCH
		MH
		FEB 2022
		1:10,560 @ A3
		201
		00

PLANNING APPLICATION

ANCILLARY DWELLING UNIT (ADU) AT RAITHINREE, ESKER LANE

HISTORIC 6 INCH SITE LOCATION MAP

george boyle designs

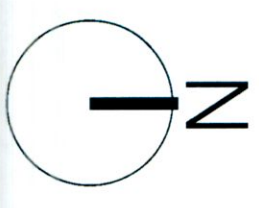

DESCRIPTION -
Historic 6" Latest Edition
PUBLISHER/SOURCE -
Ordnance Survey Ireland (OS)
DATA SOURCE/REFERENCE -
MH053+053A
Revision Date =
Survey Date = 31-Dec-1912
Levelled Date = 31-Dec-1912

KE011
Revision Date =
Survey Date = 31-Dec-1940
Levelled Date = 31-Dec-1942

DNO17
Revision Date =
Survey Date = 31-Dec-1937
Levelled Date = 31-Dec-1940

FILE FORMAT -
Tagged Image File Format (TIFF)
FILE NAME -
R_50256387_#.tif

CLIP EXTENT/AREA OF INTEREST (AOI) -
LLX LLY = 701990.8563, 733202.9663
LRX LRY = 708912.8563, 733202.9663
ULX ULY = 701990.8563, 736836.9663
URX URY = 708912.8563, 736836.9663

PROJECTION/SPATIAL REFERENCE -
RENELT95 - Irish Transverse Mercator
CENTRE POINT COORDINATES -
X, Y = 704451.8563, 735019.9663

REFERENCE INDEX - MAP SERIES -
Map Sheets
MH053+053A
KE011
DNO17

DATA EXTRACTION DATE -
Date - 14-Mar-2022

PRODUCT VERSION -
Version = 1.3

LICENSE/COPYRIGHT -
Ordnance Survey Ireland 'Terms of Use' apply.
Please visit www.osi.ie/about/terms-conditions.

© ORDNANCE SURVEY IRELAND 2021
Compiled and published by Ordnance Survey Ireland, Phoenix Park, Dublin 8, Ireland.
Unauthorized reproduction infringes Ordnance Survey Ireland and Government of Ireland copyright.
All rights reserved. No part of this publication may be copied, reproduced or transmitted in any form or by any means without the prior written permission of the copyright owners.
The representation on this map of a road, track or footpath is not evidence of the existence of a right of way.
Ordnance Survey maps never show legal property boundaries, nor do they show ownership of physical features.

© SUIRBHREACHT ORDNANNAIS ÉIREANN 2021
Ainm thionsaigh agus ainm thionsaigh ag Suirbhreacht Ordánais Éireann, Páirc an Fhionnaisce, Baile Átha Cliath 8, Éire.
Suirbhreacht Ordánais Éireann agus Rialtas na hÉireann.
Gach cead ar cosnamh, ní ceadmhach aon chuid den fhóilsceachán seo a chóipeáil, a aistriú nó a bhreathnú ar aon bhéimeach gan cead!
Ní hionann roinnt reo úinéirí an chóipeáil.
Ní hionann dothair, bealaigh nó cossán a bheith ar an leasáil seo agus fianaise ar chead sli.
Ní thaspasann leasáil de chuid Ordánais Suirbhreacht na hÉireann le curann phiontaí cleathuill de mhaoin namh, ná úinéirí de ghineithe míscidhla