



**Proposed Section A-A**  
Scale: 1 : 100

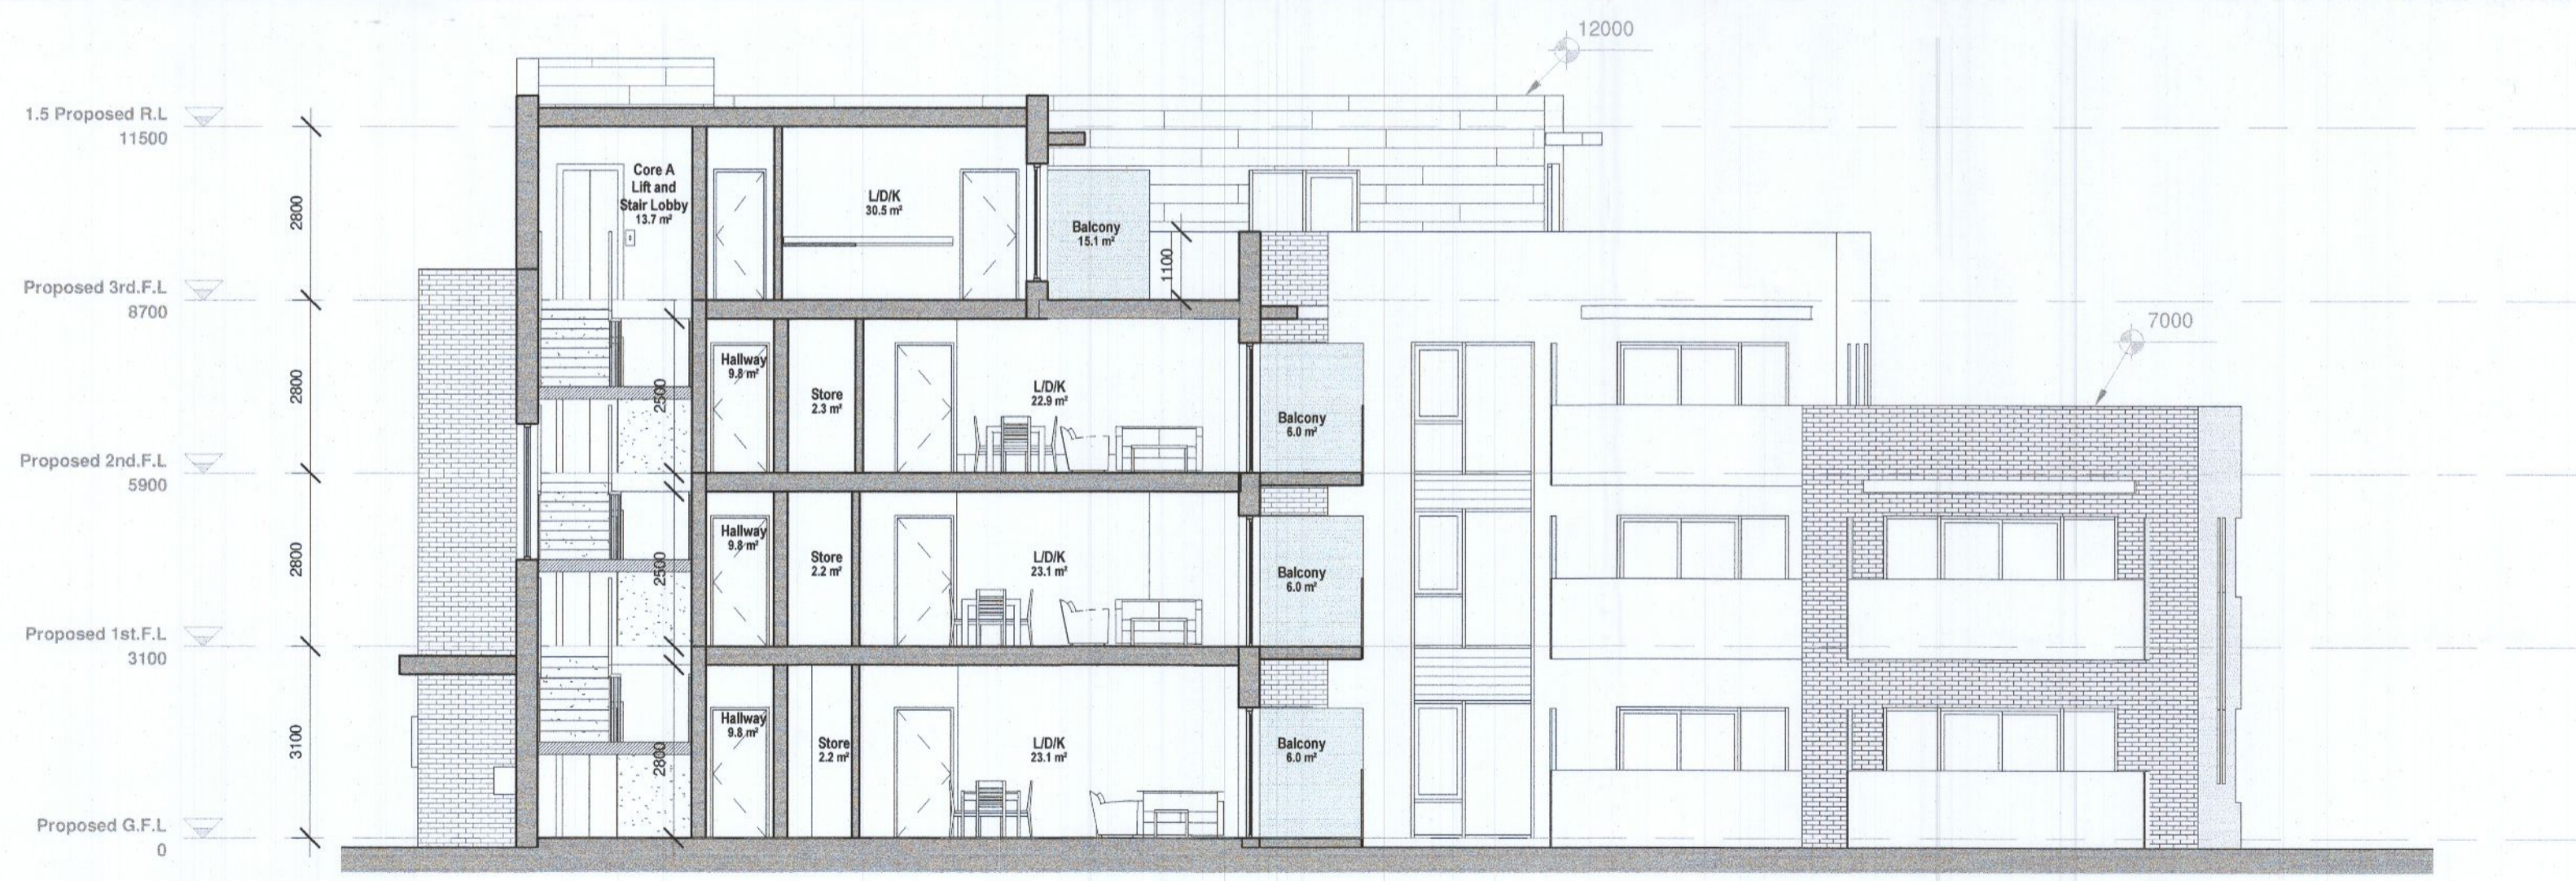

**Proposed Section B-B**  
Scale: 1 : 100

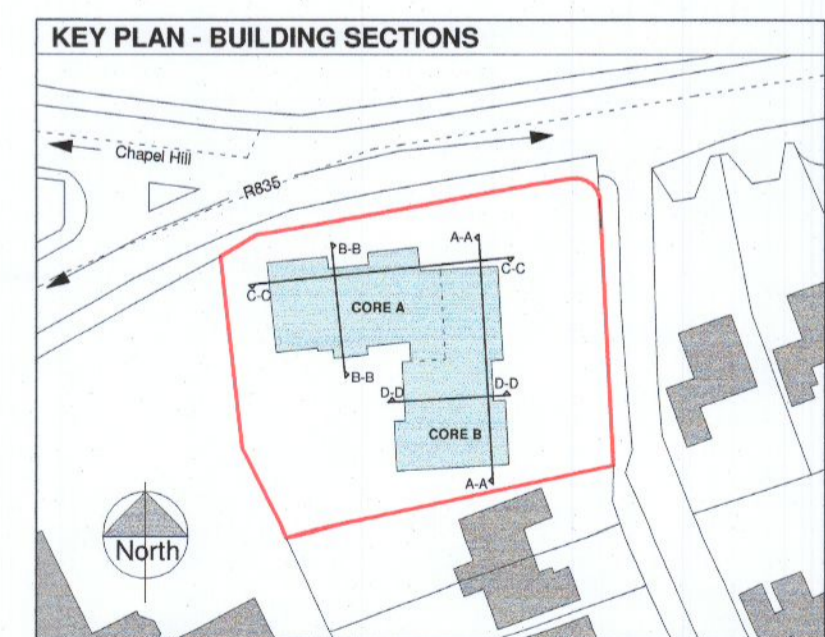

NOTE: All level head datum to Malin Head

<b>PMCA architects</b> <small>104 Francis St, Dublin 8                  e-Mail: info@pmcaarchitects.ie                  Website: www.pmcaarchitects.ie                  Tel: 01 - 4549911</small>		<small>Notes:                  1. Do not scale this drawing. Only stated dimensions to be used.                  2. Any discrepancies to be resolved shall notified to Architects.                  3. All dimensions to be checked on site and prior to fabrication.                  4. All works to be carried out in accordance with Building Regs.,                  Planning Permission, Fire Safety Certificate and Safety Plan.                  5. DRAWING ONLY TO BE USED FOR THE PURPOSE USE</small>
Project: Proposed Residential Development Hillhouse		
Client: Frances Dowling	Title: Proposed Sections A-A/B-B	
Purpose of Issue: PLANNING	Project No: 18-19	Drawing No: PL 3-001
Date: 05-08-2022	Scale (@ A2): As indicated	Drawn by: SM Checked by: MMC REV: