



**Proposed Section C-C**  
Scale: 1 : 100

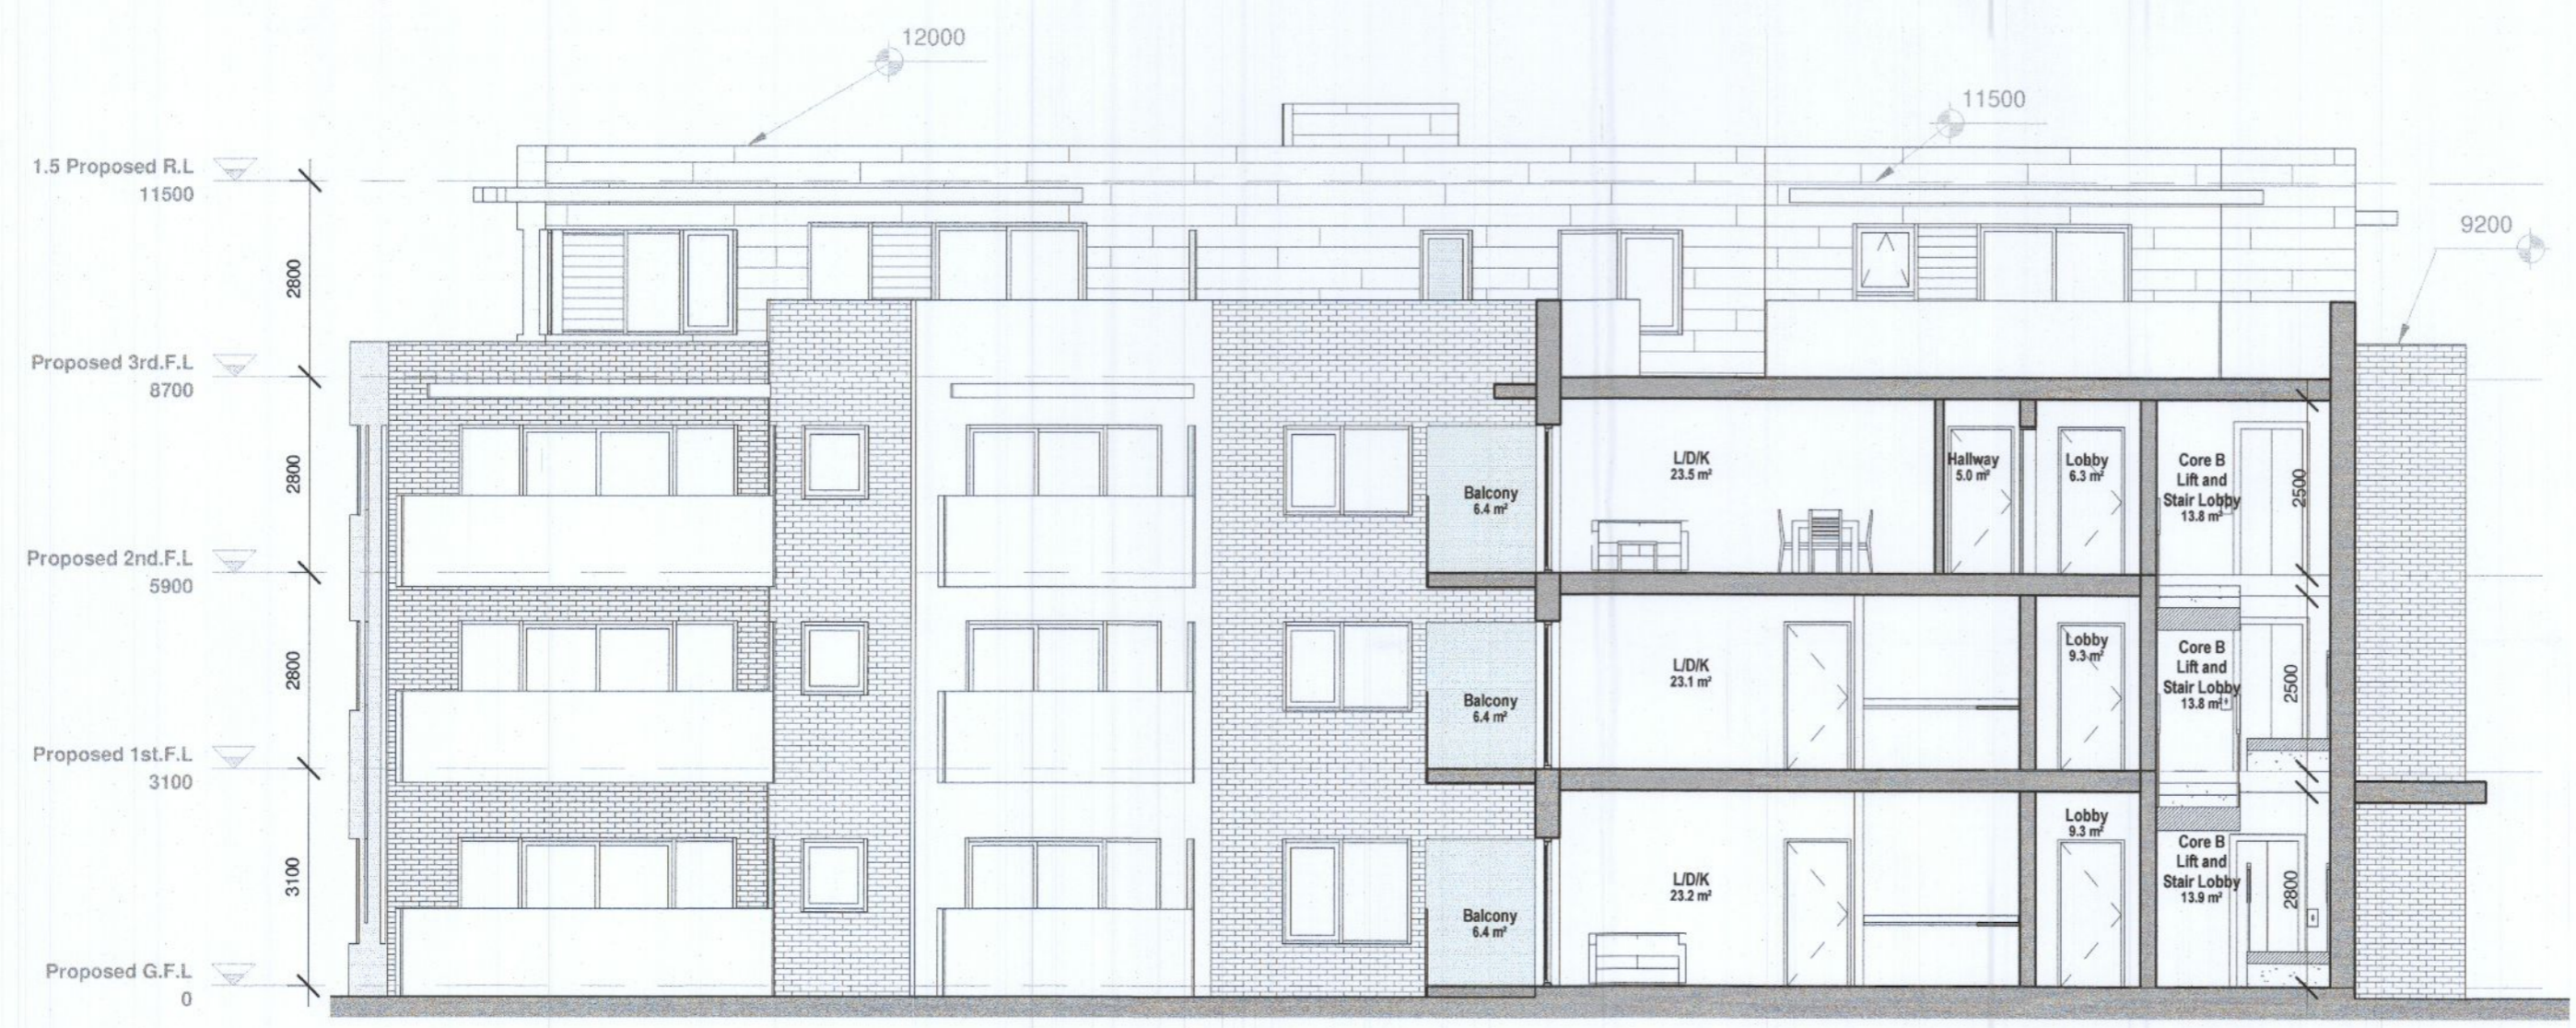

**Proposed Section D-D**  
Scale: 1 : 100

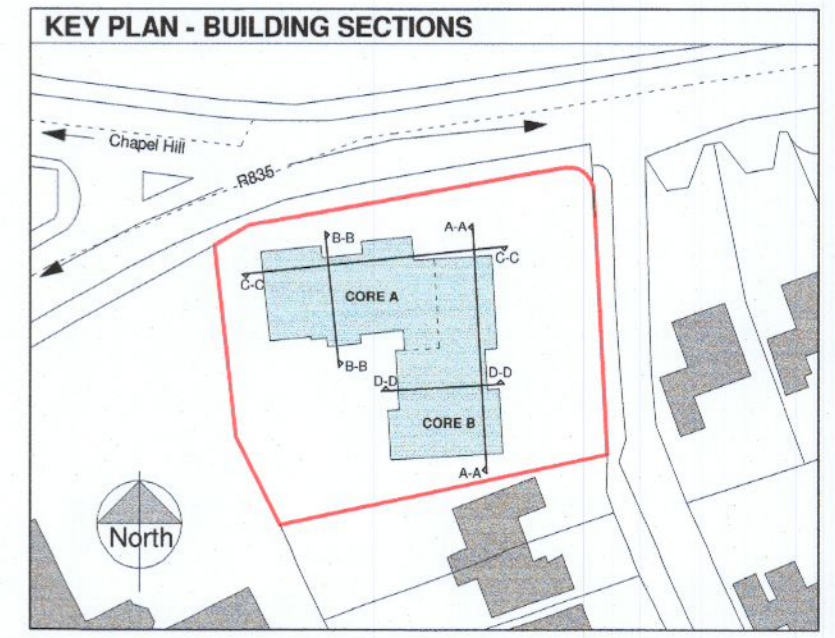

**PMCA architects**  
104 Francis St. Dublin 8  
e-Mail: info@pmcaarchitects.ie  
Website: www.pmcaarchitects.ie  
Tel: 01 - 4549911

Notes:  
1. Do not scale this drawing. Only stated dimensions to be used.  
2. Any discrepancies to be immediately notified to Architects.  
3. All dimensions to be checked on site and prior to construction.  
4. All works to be carried out in accordance with Building Regs., Planning Permission, Fire Safety Certificate and Safety Plans.  
5. DRAWING ONLY TO BE USED FOR THE PURPOSE USE.

Project: Proposed Residential Development Hillhouse				
Client: Frances Dowling		Title: Proposed Sections C-C/D-D		
Purpose of Issue: PLANNING		Project No: 18-19	Drawing No: PL 3-002	
Date: 05-08-2022	Scale (@ A2): As indicated	Drawn by: SM	Checked by: MMC	REV: