




**Proposed Contextual Elevation E-E**  
Scale: 1 : 200

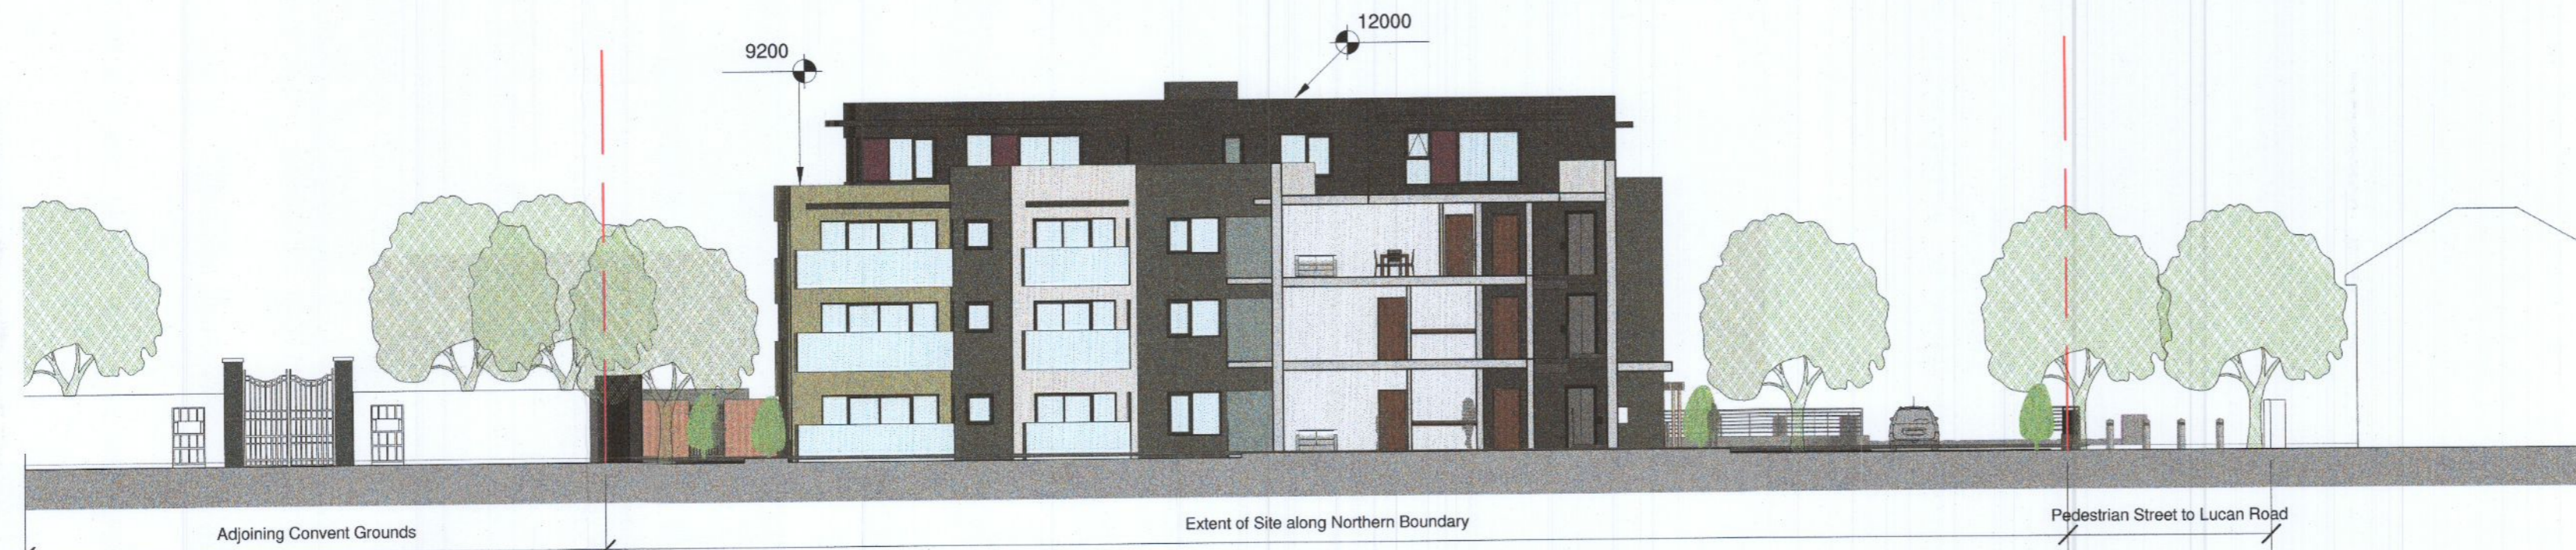

**Proposed Site Section F-F**  
Scale: 1 : 200

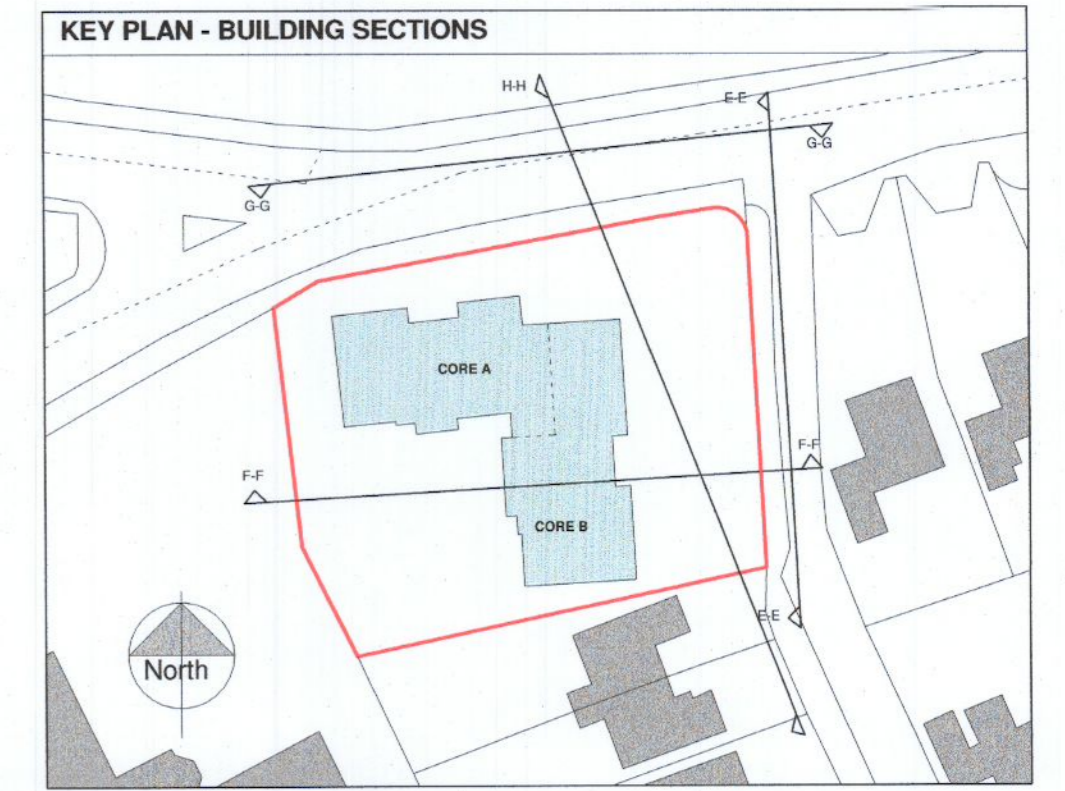

**Proposed Contextual Elevation G-G**  
Scale: 1 : 200

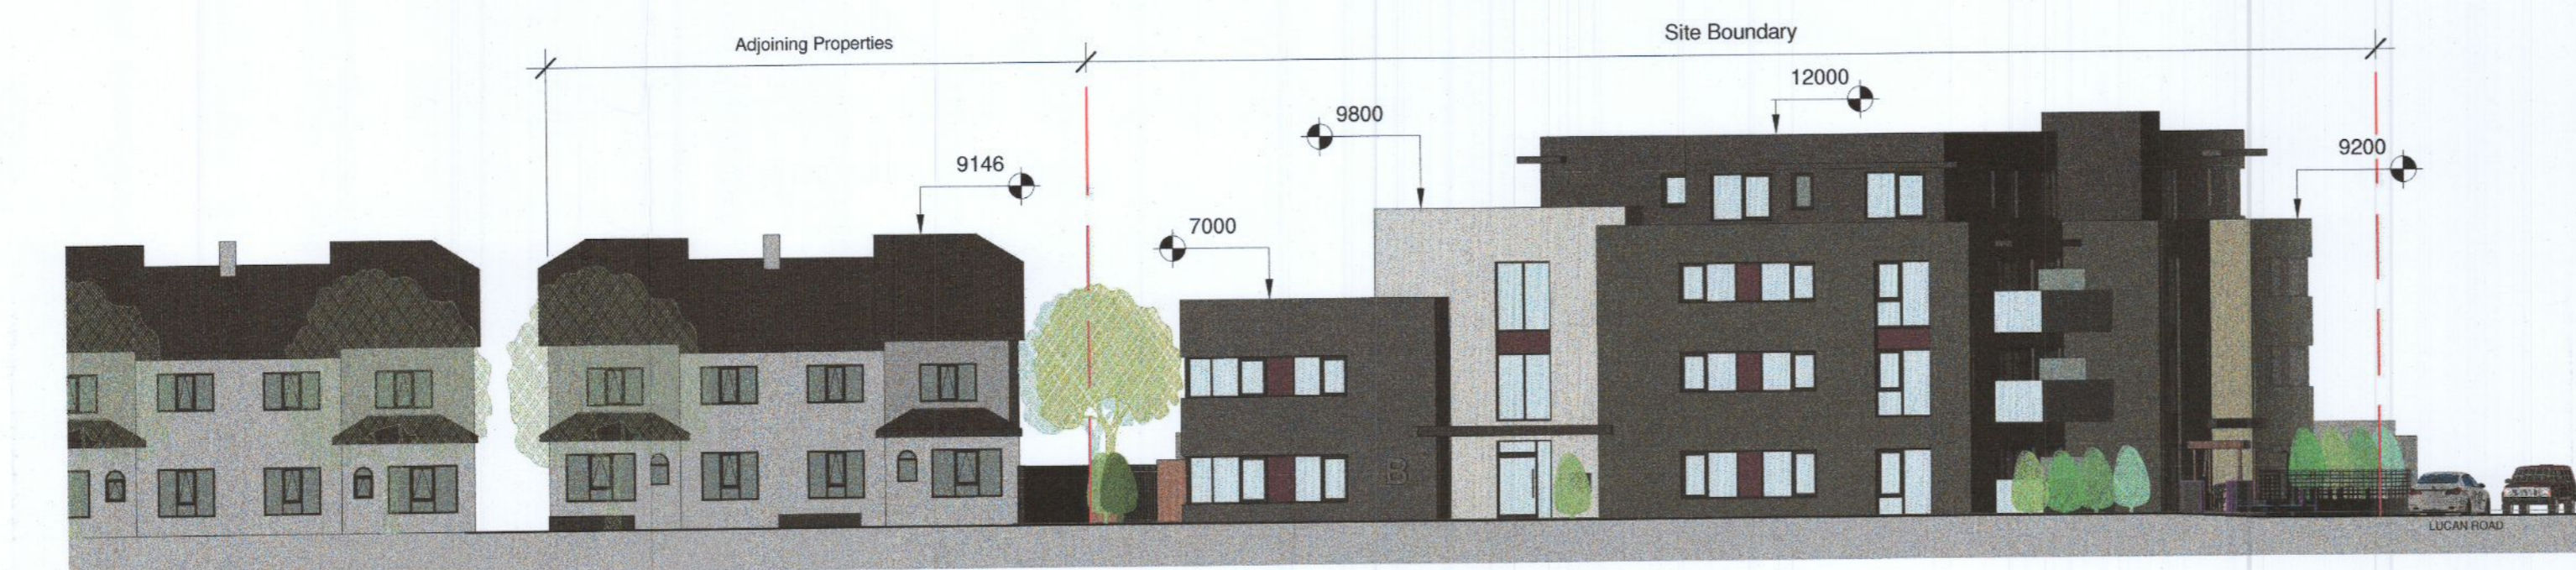

**Proposed Site Section H-H**  
Scale: 1 : 200

Notes:  
1. Do not scale this drawing. Only stated dimensions to be used.  
2. Any dimensions to be corrected to suit.  
3. All dimensions shown are in meters unless otherwise stated.  
4. All works to be carried out in accordance with Building Regulations, Planning Permission, Fire Safety Certificate and Safety Plan.  
5. This drawing is copyright PMCA.

Revision	Rev. Date

Client: Frances Dowling  
Date: 05/08/2022

**PMCA architects**  
Address: 104 FRANCIS STREET, DUBLIN 8 Pte: (+353)14548911 eMail: info@pmcaarchitects.ie

Project: Proposed Residential Development Hillhouse

Drawing: Proposed Contextual Elevations  
Scale: As indicated

Project: 18-19  
Dwg.No.: PL 3-101  
Drawn By: PC  
Checked By: MMC

PLANNING