



PROPOSED CHAMBER LAYOUT PLAN
not to scale


ISOLATOR ROW FOR TSS REMOVAL. WOVEN GEOTEXTILE THAT MEETS STRENGTH SPECIFICATION OF 40kN/m (EN10319) POLYBRANE PB240 OR STORMPRO 390 (BLACK) UNDERNEATH. NEEDLE PUNCHED FILTER GEOTEXTILE THAT MEETS MASS SPECIFICATION OF 120g/m² (EN965) POLYFELT TS20 or MULTITRACK NW9 WRAPPED (SEE CROSS SECTION)

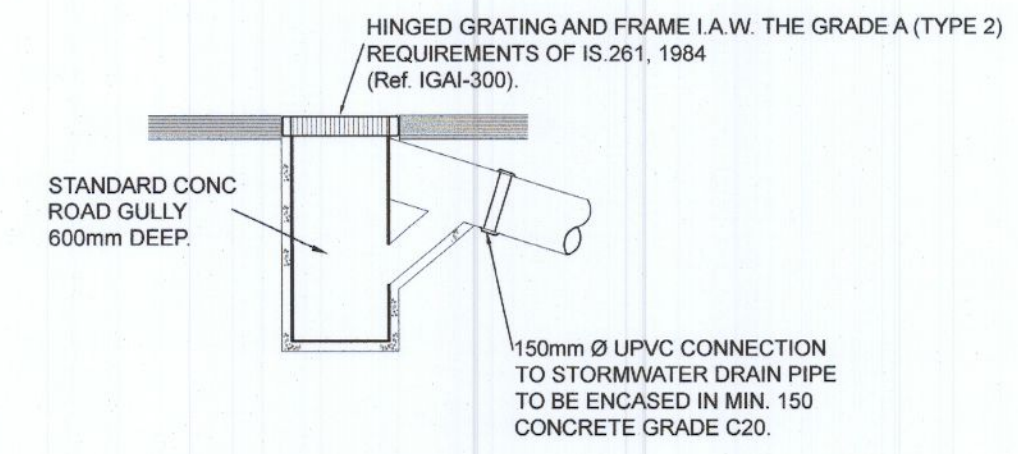


TYPICAL ROAD GULLY DETAIL
(SCALE 1:20)

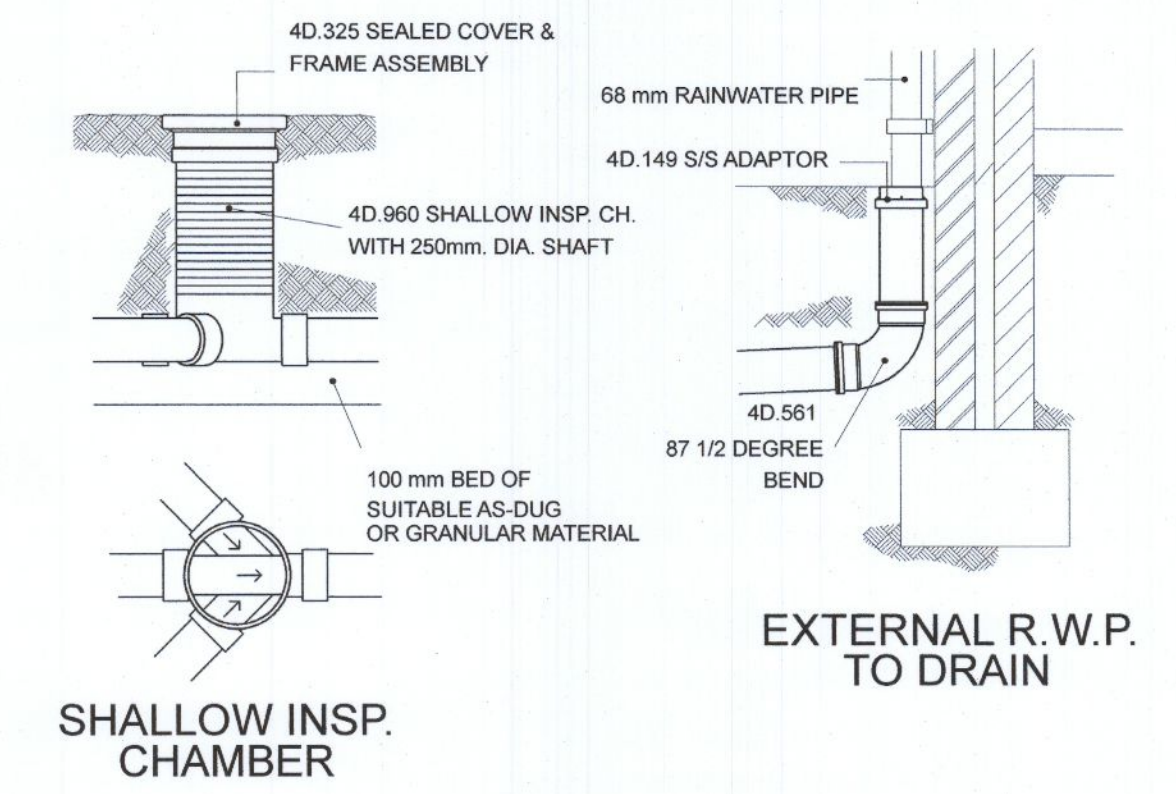


SHALLOW INSP. CHAMBER

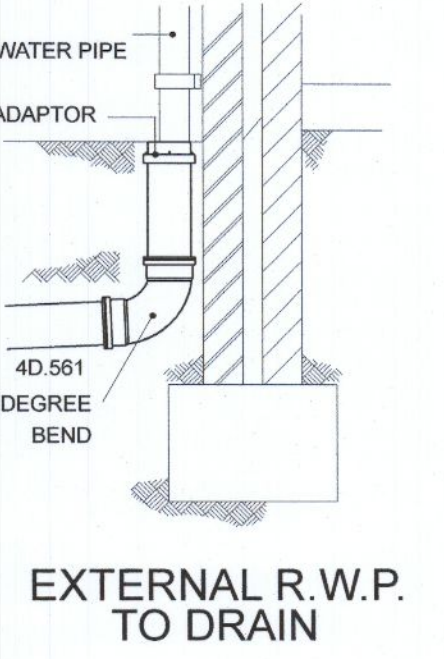


EXTERNAL R.W.P. TO DRAIN

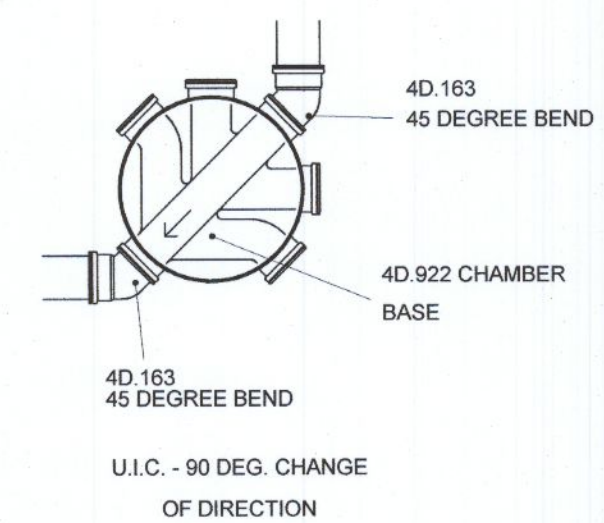

U.I.C. - 90 DEG. CHANGE OF DIRECTION

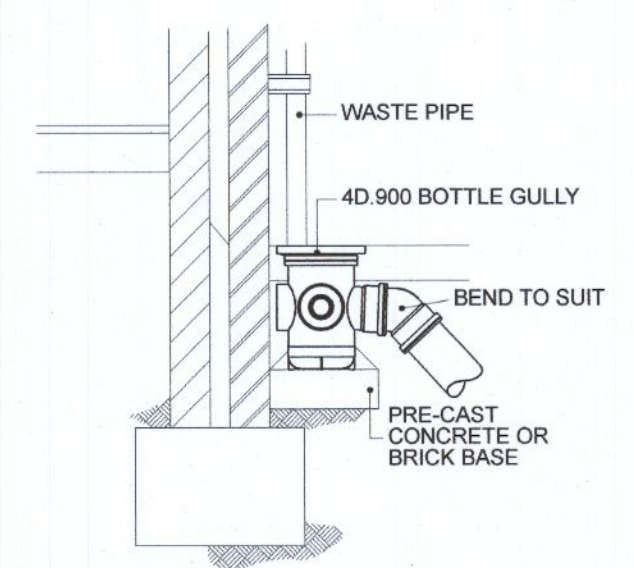


EXTERNAL WASTE PIPE TO GULLY

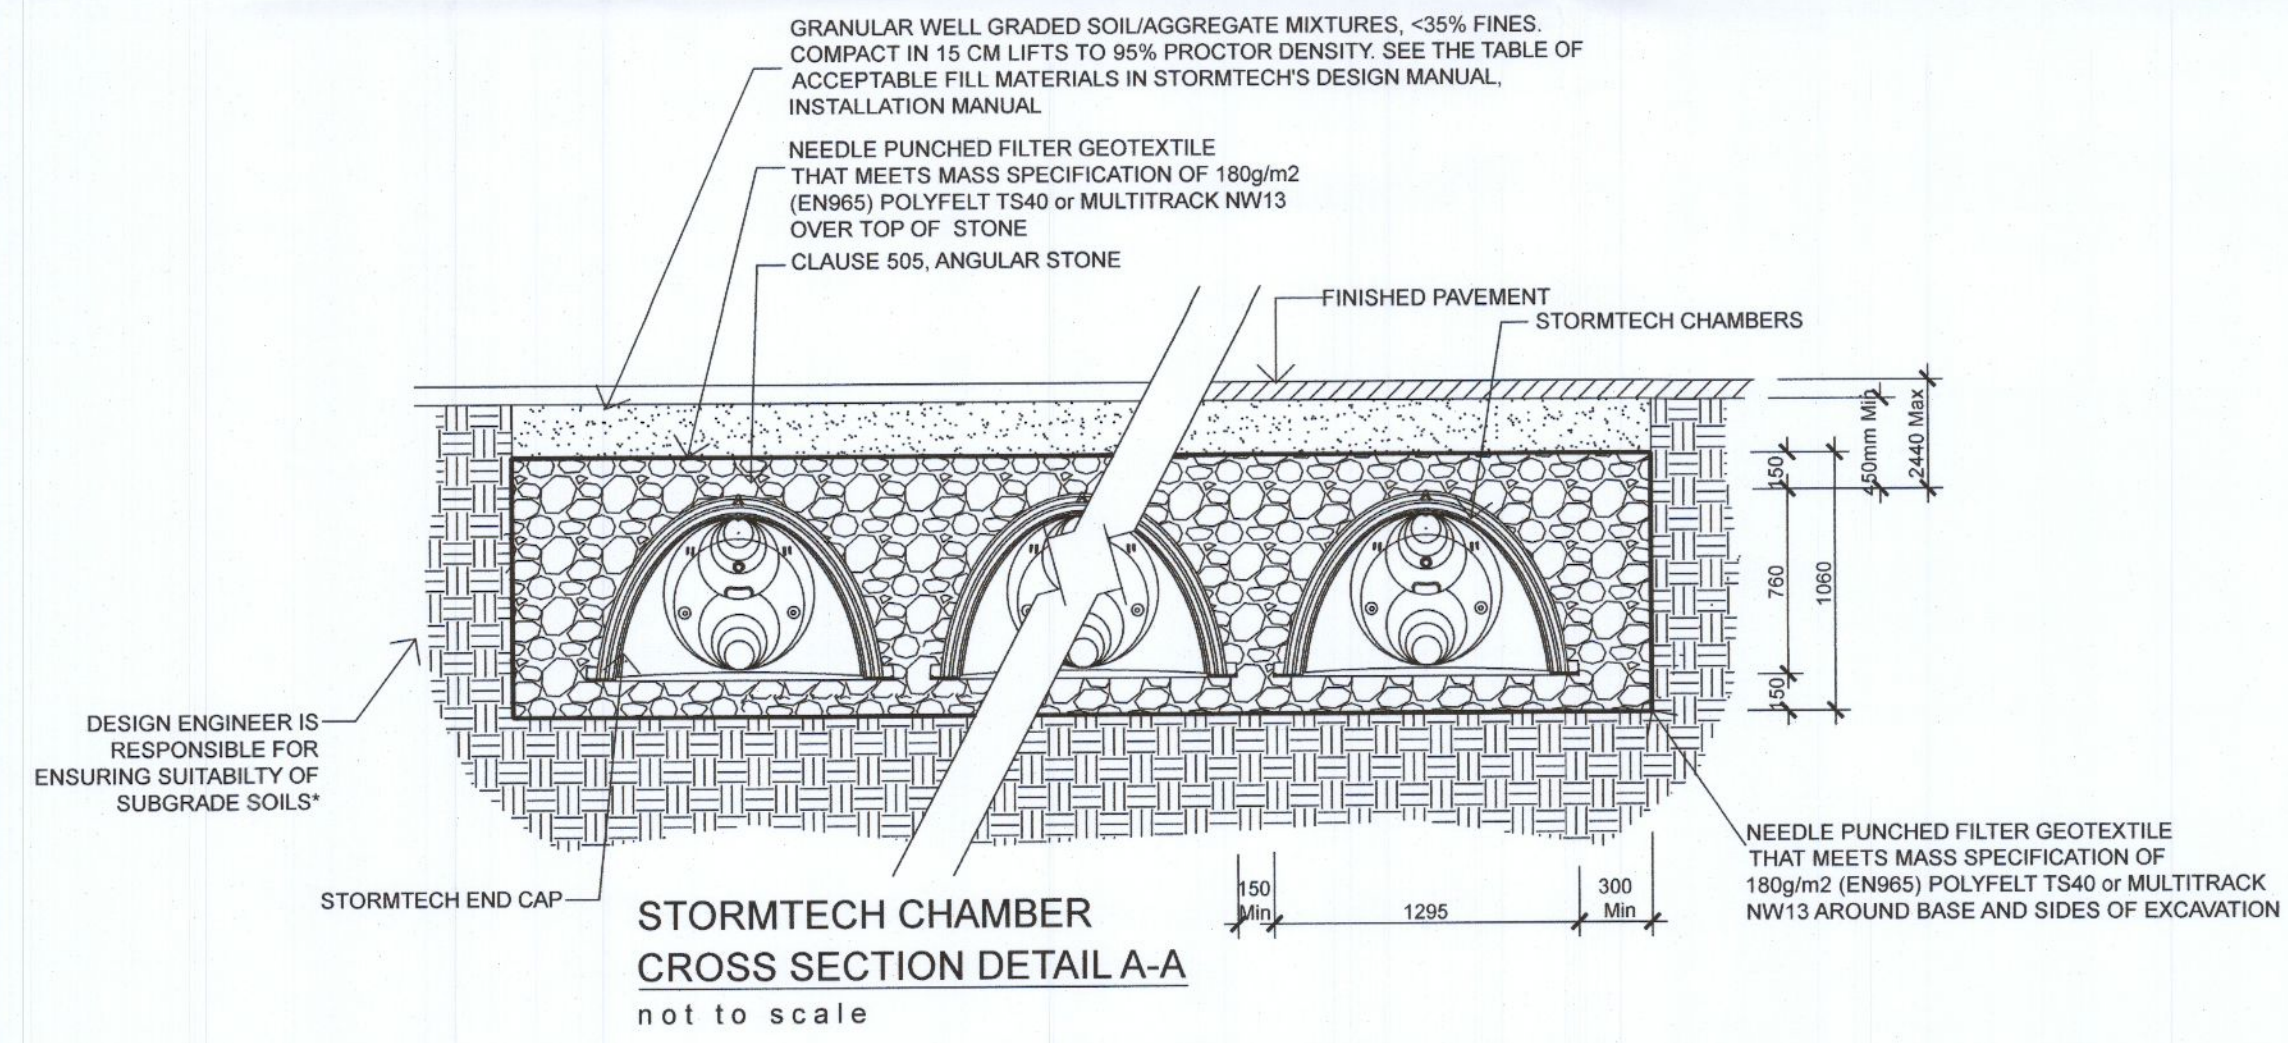


STORMTECH CHAMBER CROSS SECTION DETAIL A-A
not to scale



DESIGN ENGINEER IS RESPONSIBLE FOR ENSURING SUITABILITY OF SUBGRADE SOILS*

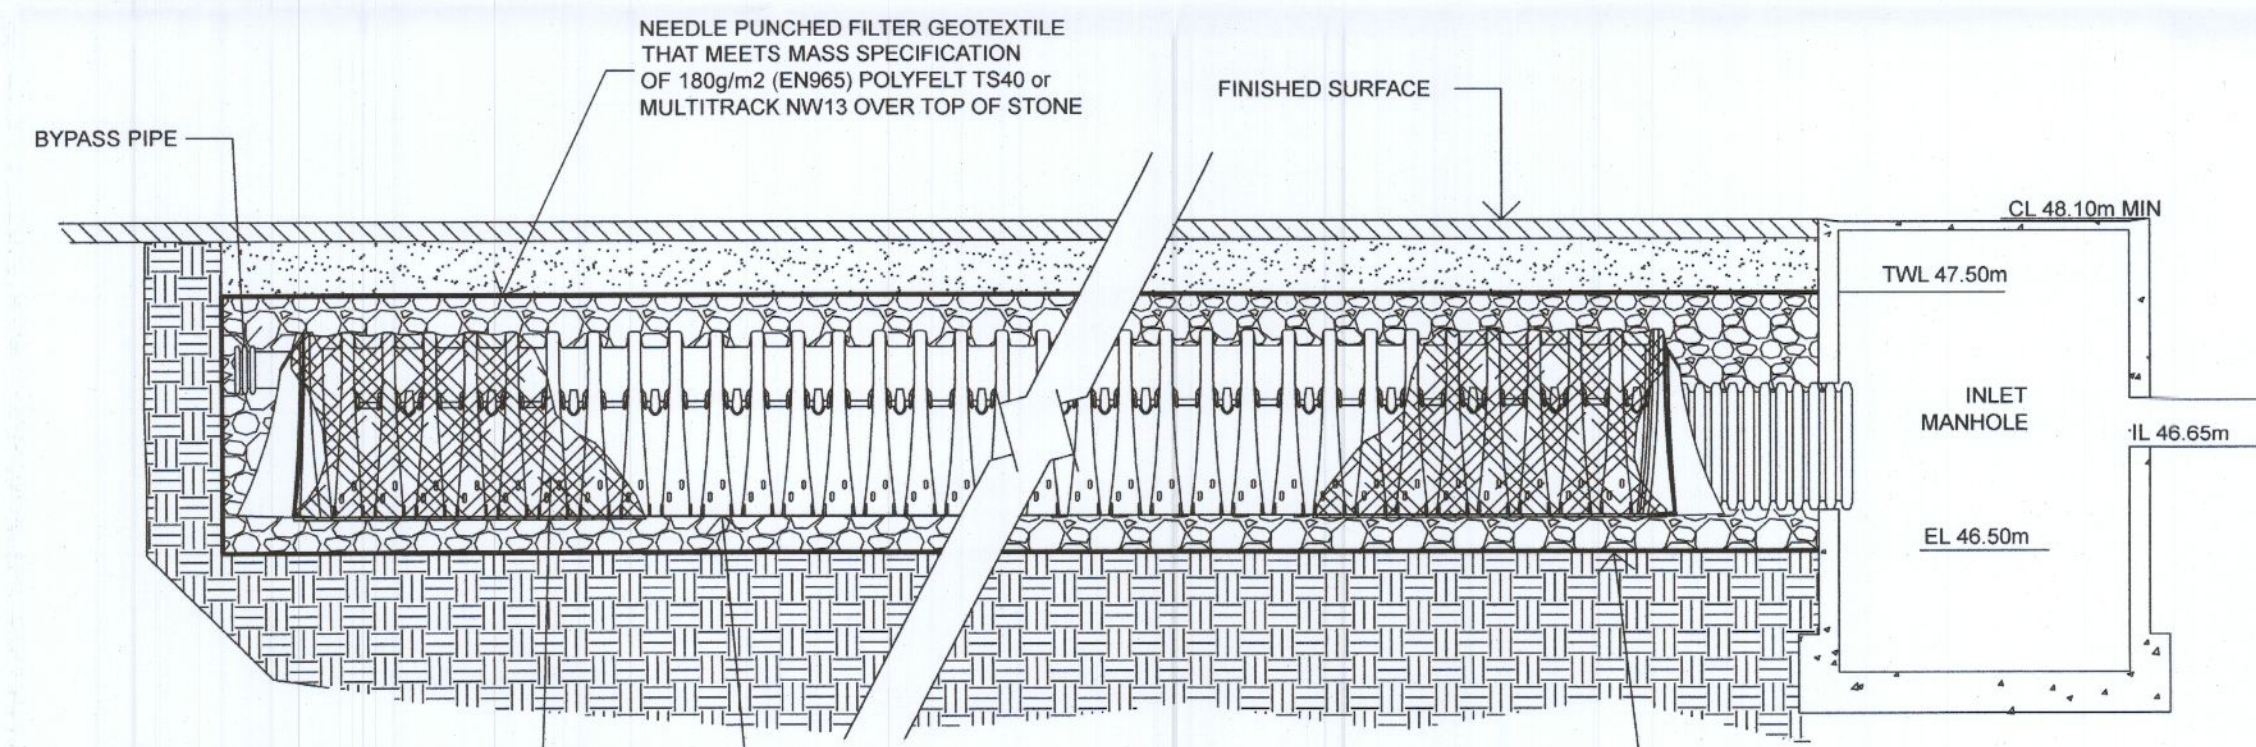


STORMTECH ISOLATOR™ ROW CROSS SECTION DETAIL B-B
not to scale

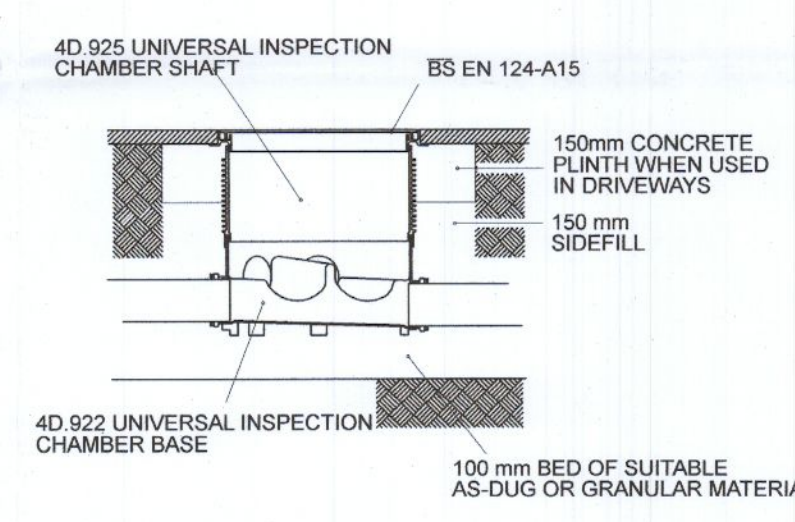

U.I.C. - BS EN 124-A15 INSTALLATION

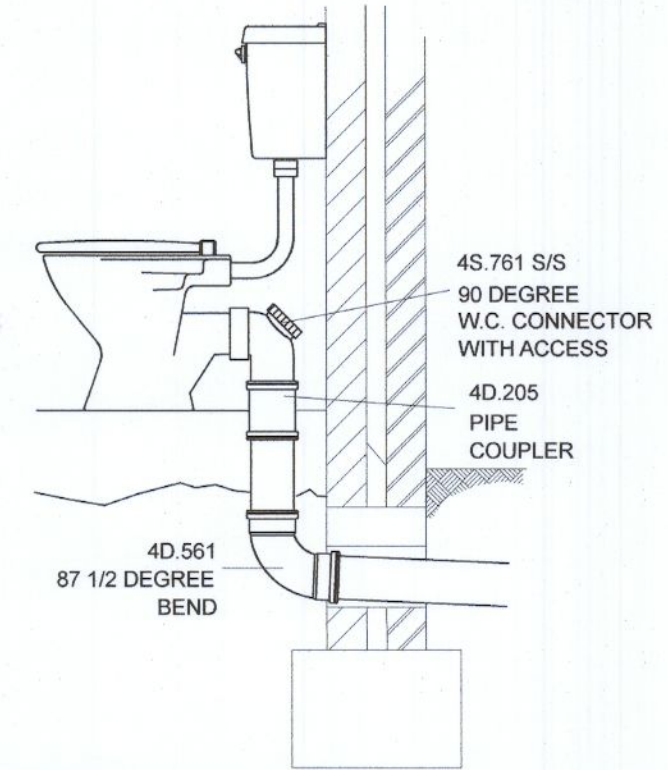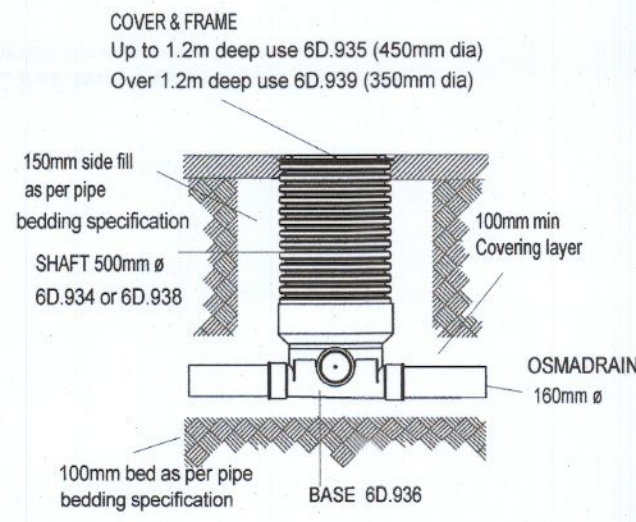

W.C. DIRECT TO DRAIN

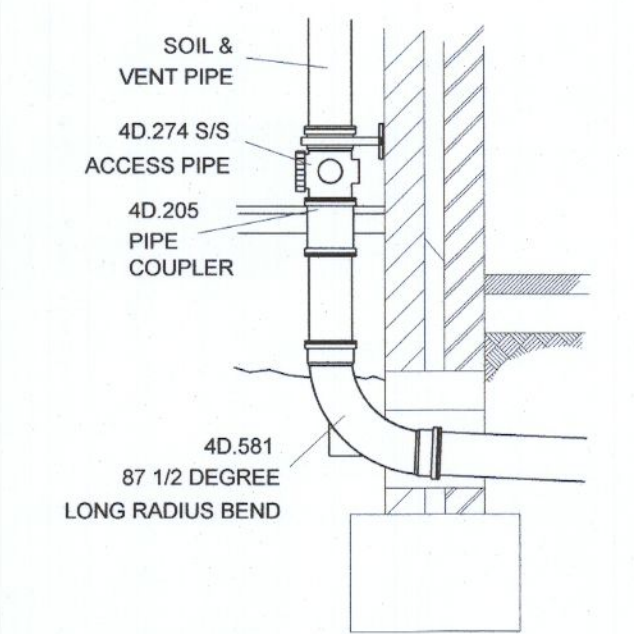

SOIL & VENT TO DRAIN

- NOTES**
- For setting out refer to Architect's drawings.
 - This drawing to be read in conjunction with all other Architectural and Engineering drawings and all other relevant drawings and Specifications.
 - DO NOT SCALE THIS DRAWING. Use figured dimensions only.
 - No part of this document may be reproduced or transmitted in any form or stored in any retrieval system of any nature without the written permission of GKCE LTD or copyright holder except as agreed for use on the project for which the document was originally issued.

- PROGRESS
- PLANNING
- TENDER
- CONSTRUCTION

Issued To	Date	No. Of Copies
Architect		
Quantity Surveyor		
Main Contractor		
M. & E. Engineers		
Client		
Clerk of Works		

Rev	By	Date	Description
PL1	AA	08.02.2019	PLANNING

Scales	Date	Drawn	Checked
	JULY2022	AA	

JOB TITLE
PROPOSED RESIDENTIAL DEVELOPMENT
THE CLOISTER, LUCAN RD
DRG. TITLE
CARPARK & DRAINAGE DETAILS
SHEET 1

GK Consulting Engineers LTD
Unit 12 Millbank Business Centre K78CP75
ph 018749322
email office@gkce.ie
www.gkce.ie

DRAWING NUMBER	GK19106-C103	REV.	PL1
-----------------------	--------------	-------------	-----