


**NOTES:**


- FOR STANDARD DOBA NOTES REFER TO DRAWING 2203-DOB-XX-SI-DR-S-001 & S-002
- REFER TO ARCHITECTS DRAWINGS FOR ALL SITE & APPLICATION BOUNDARIES
- THIS DRAWING IS TO BE READ IN CONJUNCTION WITH ALL OTHER RELEVANT ARCHITECTS & ENGINEER'S DRAWINGS AND SPECIFICATIONS.
- USE FIGURED DIMENSIONS ONLY. DO NOT SCALE
- REFER TO SURVEY DRAWINGS FOR EXISTING SERVICES LAYOUTS AND MANHOLE INFORMATION
- ALL EXISTING SURFACES TO BE REINSTATED FOLLOWING DIVERSION OF SERVICES/CONSTRUCTION OF NEW SERVICES
- THE CONTRACTOR SHALL VERIFY ALL DIMENSIONS AND LEVELS WITH ARCHITECTURAL DRAWINGS PRIOR TO START OF CONSTRUCTION. ANY DISCREPANCIES TO BE NOTIFIED TO THE ENGINEER & ARCHITECT FOR RESOLUTION
- CONTRACTOR TO ENSURE ALL WATER & WASTEWATER RELATED WORKS ARE IN ACCORDANCE WITH THE IRISH WATER WATER INFRASTRUCTURE & WASTEWATER INFRASTRUCTURE CODE OF PRACTICE & STANDARD DETAILS DOCUMENTS
- TESTING OF ALL GRAVITY SEWERS AND MANHOLES TO BE IN ACCORDANCE WITH IRISH WATER CODE OF PRACTICE FOR WASTEWATER INFRASTRUCTURE SECTION 4.10 TESTING OF GRAVITY SEWERS & MANHOLES

**VEHICLE DETAILS**

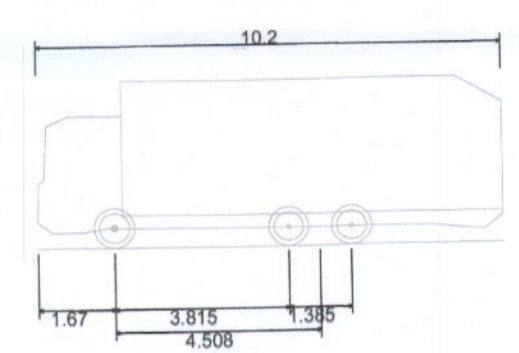

Overall Length 10.200m  
Overall Width 2.530m  
Overall Body Height 3.751m  
Min Body Ground Clearance 0.304m  
Track Width 2.500m  
Lock-to-lock time 4.00s  
Curb to Curb Turning Radius 7.800m

**SWEPT PATH LEGEND**

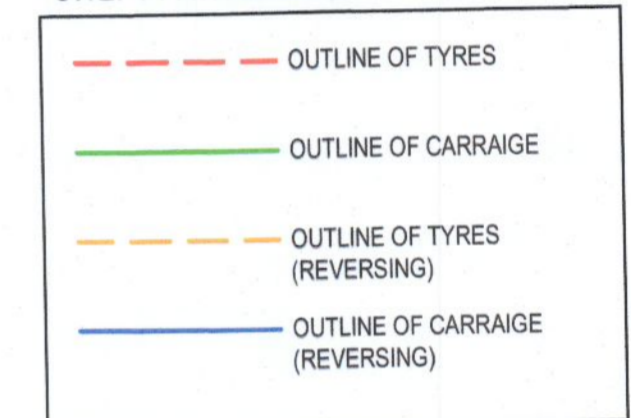

**10.2m VEHICLE SWEPT PATH ANALYSIS**  
SCALE 1:200

**ISSUED FOR PLANNING**

S2.P01	ISSUED FOR PLANNING	2022-08-05	BB	GB
Rev.	Note	Date	Drawn	Check
<p><b>DONNACHADH O'BRIEN</b> &amp; ASSOCIATES CONSULTING ENGINEERS</p>		<p>UNIT 5C ELM HOUSE MILLERNSTIM PARK NAAS CO. KILDARE</p>		<p>PHONE: +353 45 984 042 INFO@DOBRIEN-ENGINEERS.IE WWW.DOBRIEN-ENGINEERS.IE</p>
Client: RATHGEARAN Ltd.				
Project: NEWCASTLE APARTMENTS				
Drawing Title: PROPOSED SWEPT PATH ANALYSIS SHEET 4 OF 4				
Drawn By: BB	Checked By: GB	Approved By: DOB	Date: 28.07.2022	Scale: 1:200
Project Number: DOBA2203		Drawing Number: 2203-DOB-XX-SI-DR-C-0073		Status Code: S2
			Sheet Size: A1	Rev Number: P01