




TYPICAL IRISH WATER DETAIL SLUICE VALVE FOR POLYETHYLENE (P.E.) PIPE (<350mm DIA.) - NTS

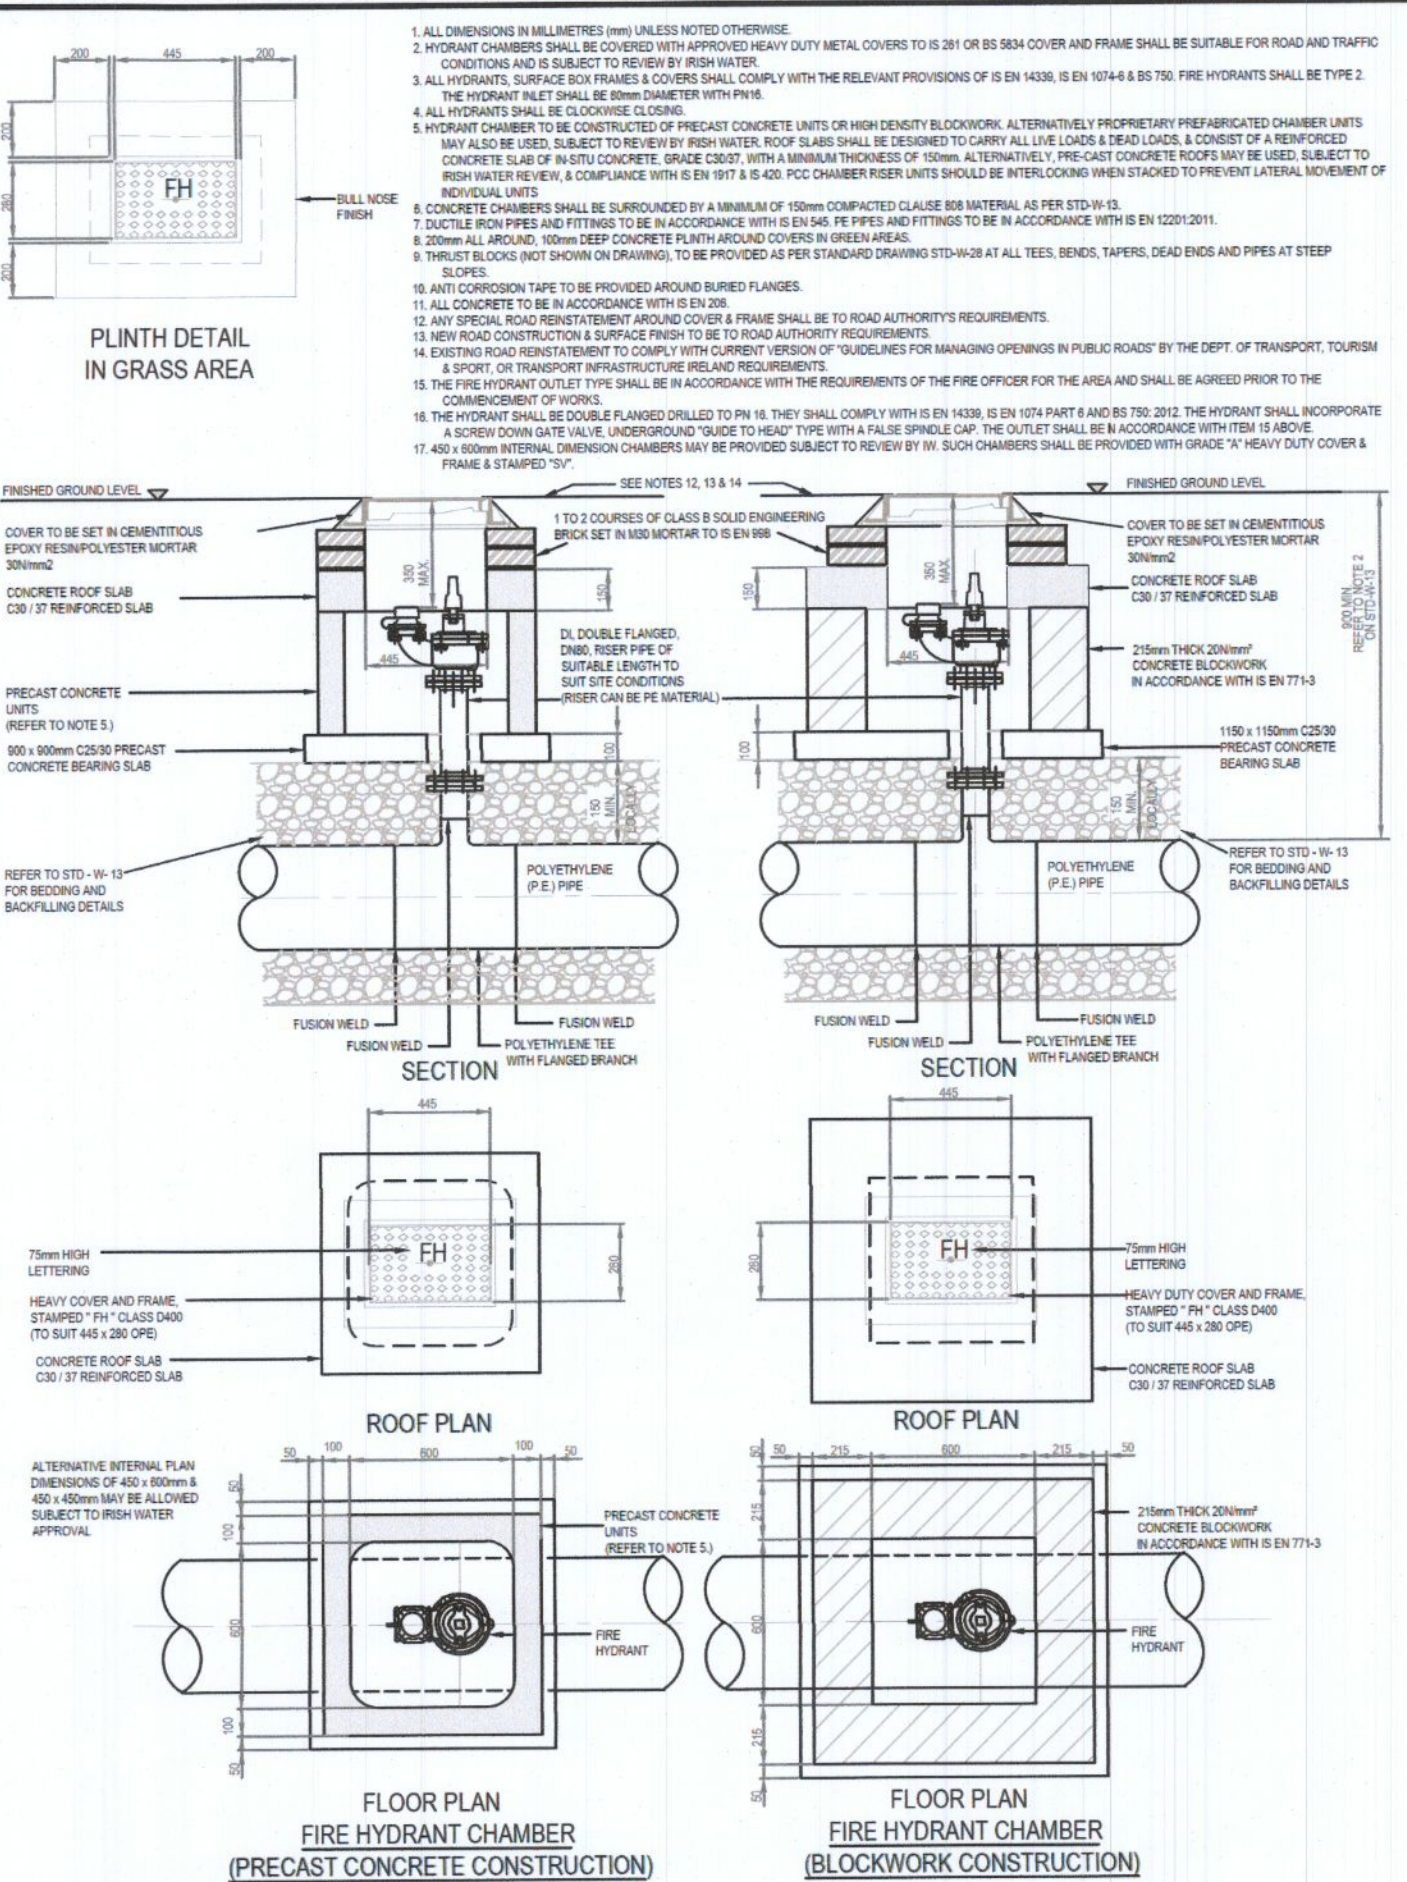


TYPICAL IRISH WATER DETAIL ON-LINE HYDRANT FOR POLYETHYLENE (P.E.) PIPE - NTS

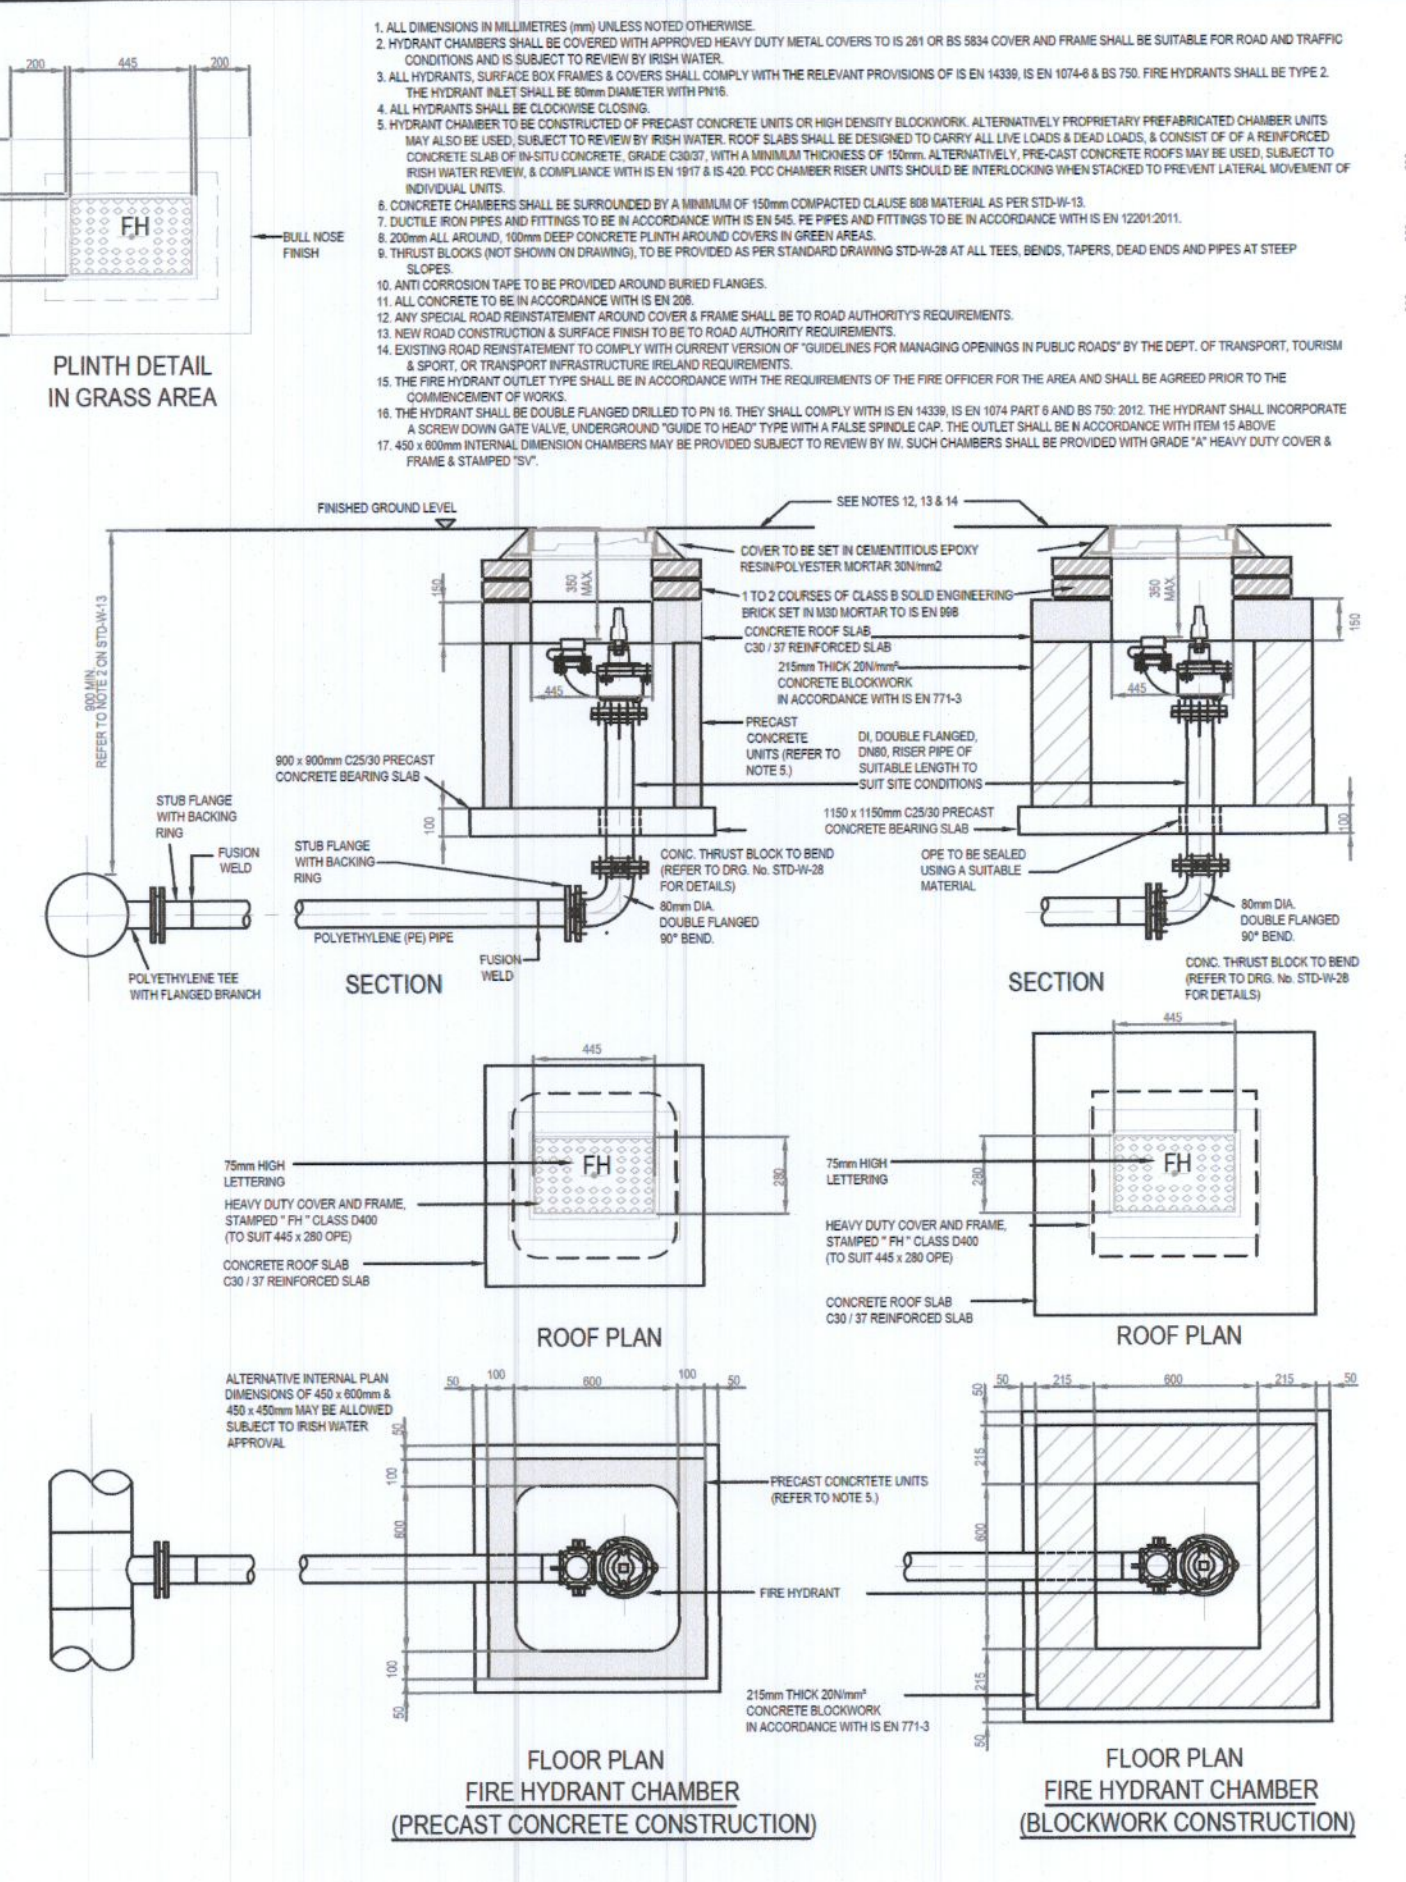


TYPICAL IRISH WATER DETAIL OFF-LINE HYDRANT FOR POLYETHYLENE (P.E.) PIPE - NTS

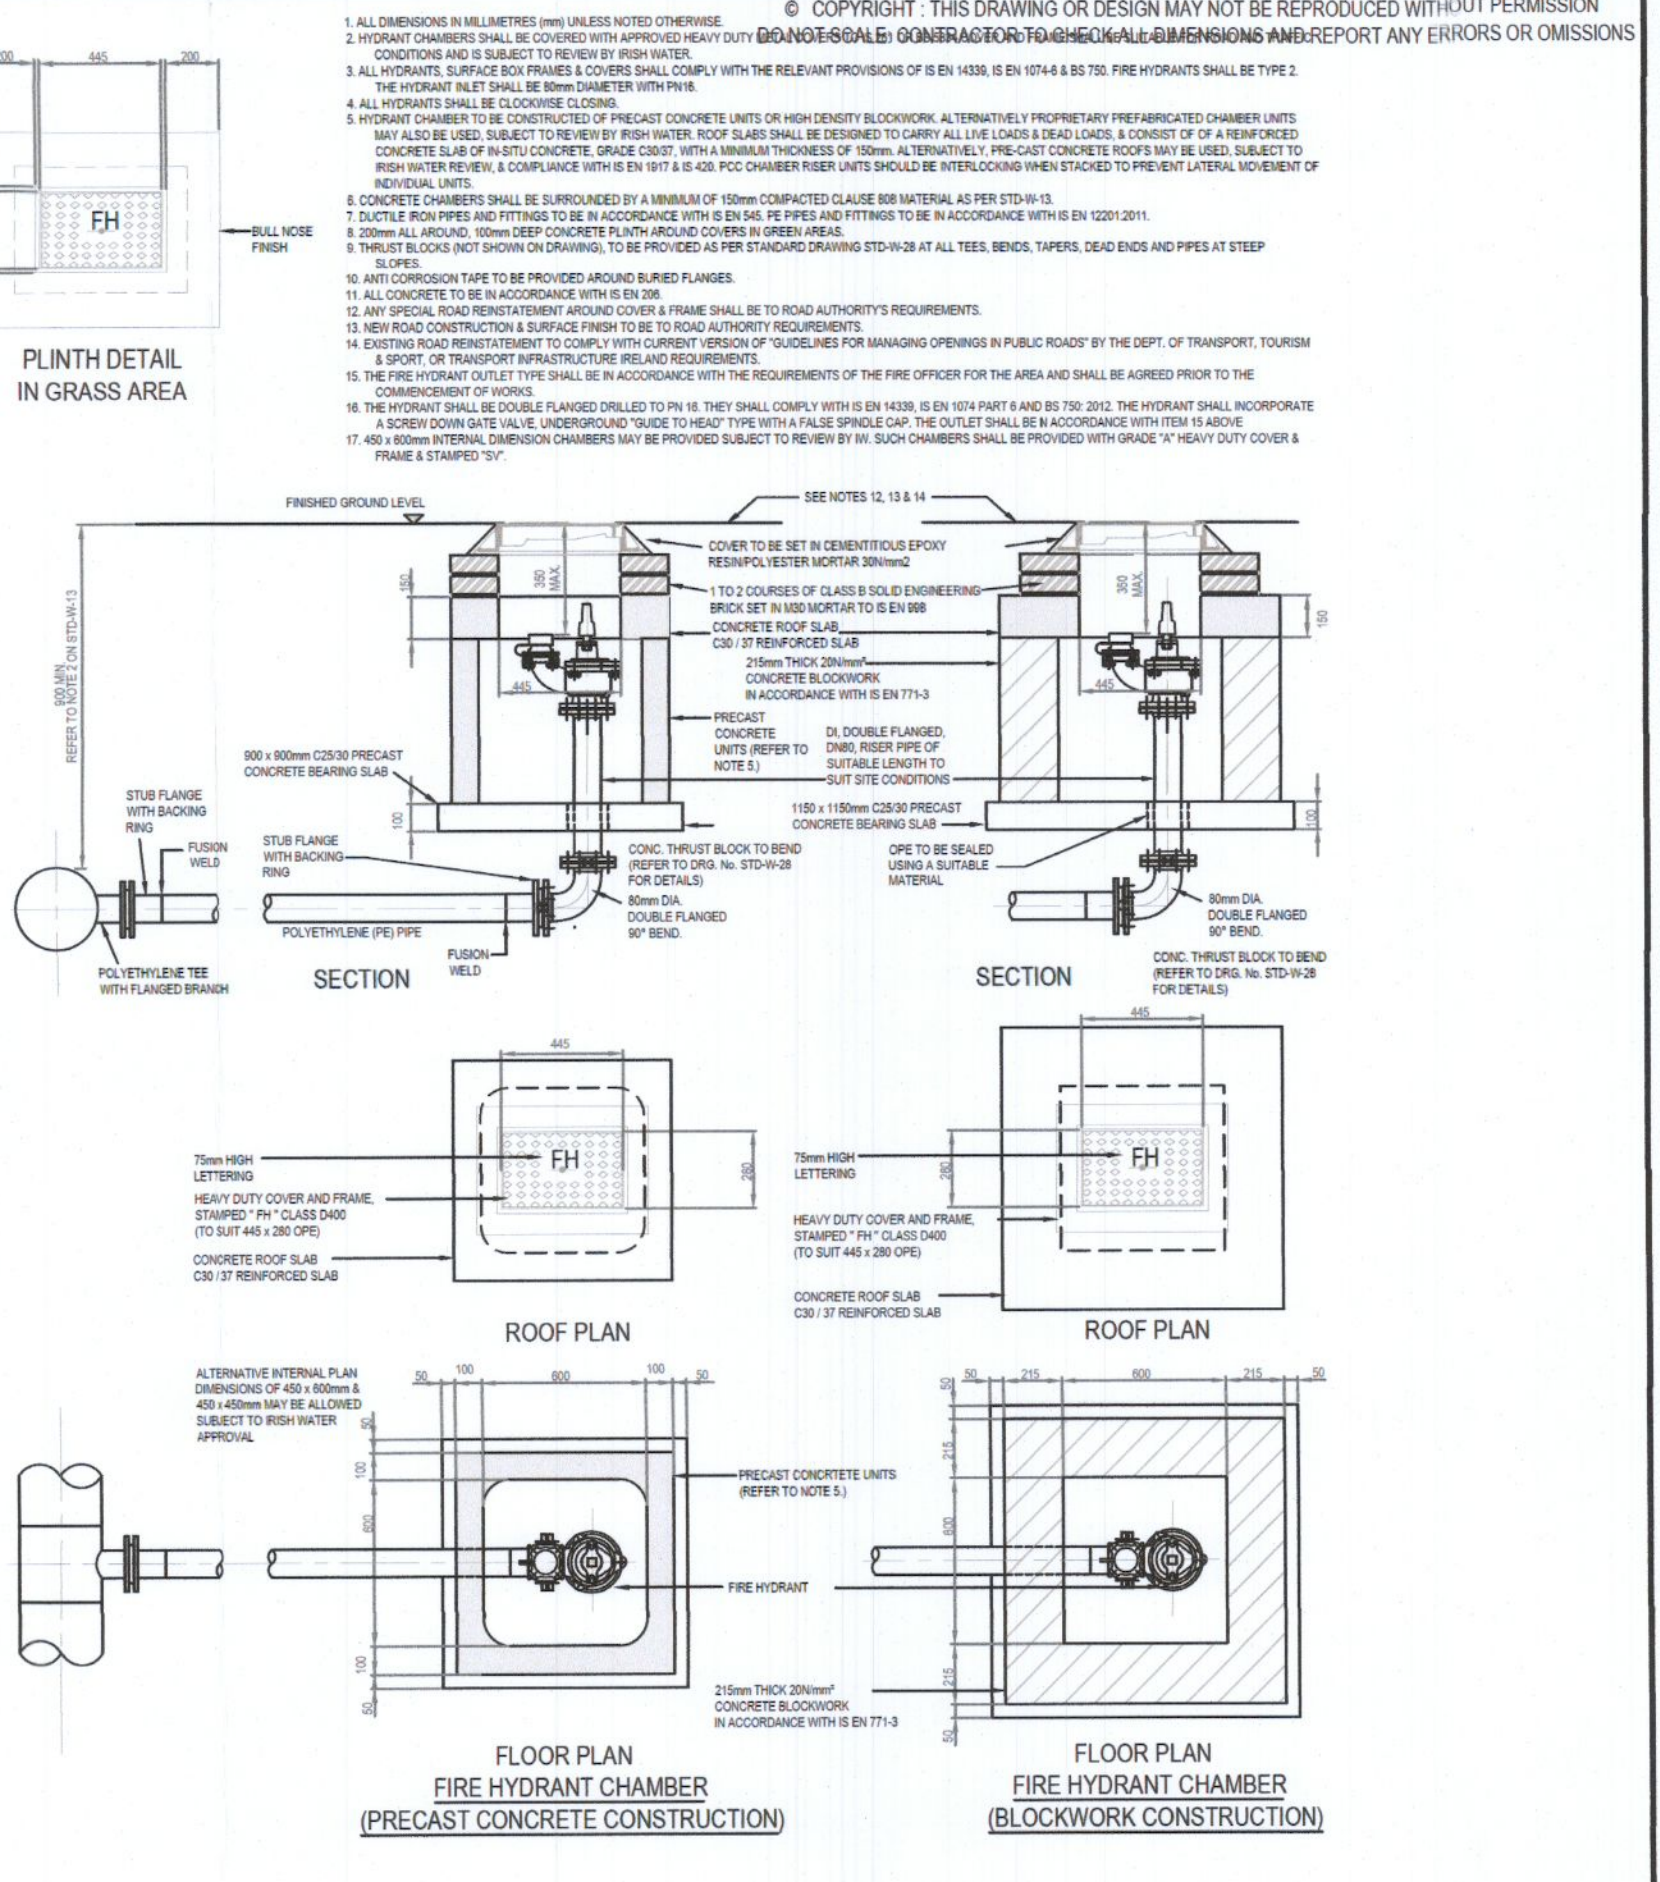


TYPICAL IRISH WATER DETAIL SCOUR CHAMBER TO STORM SEWER ARRANGEMENT - NTS

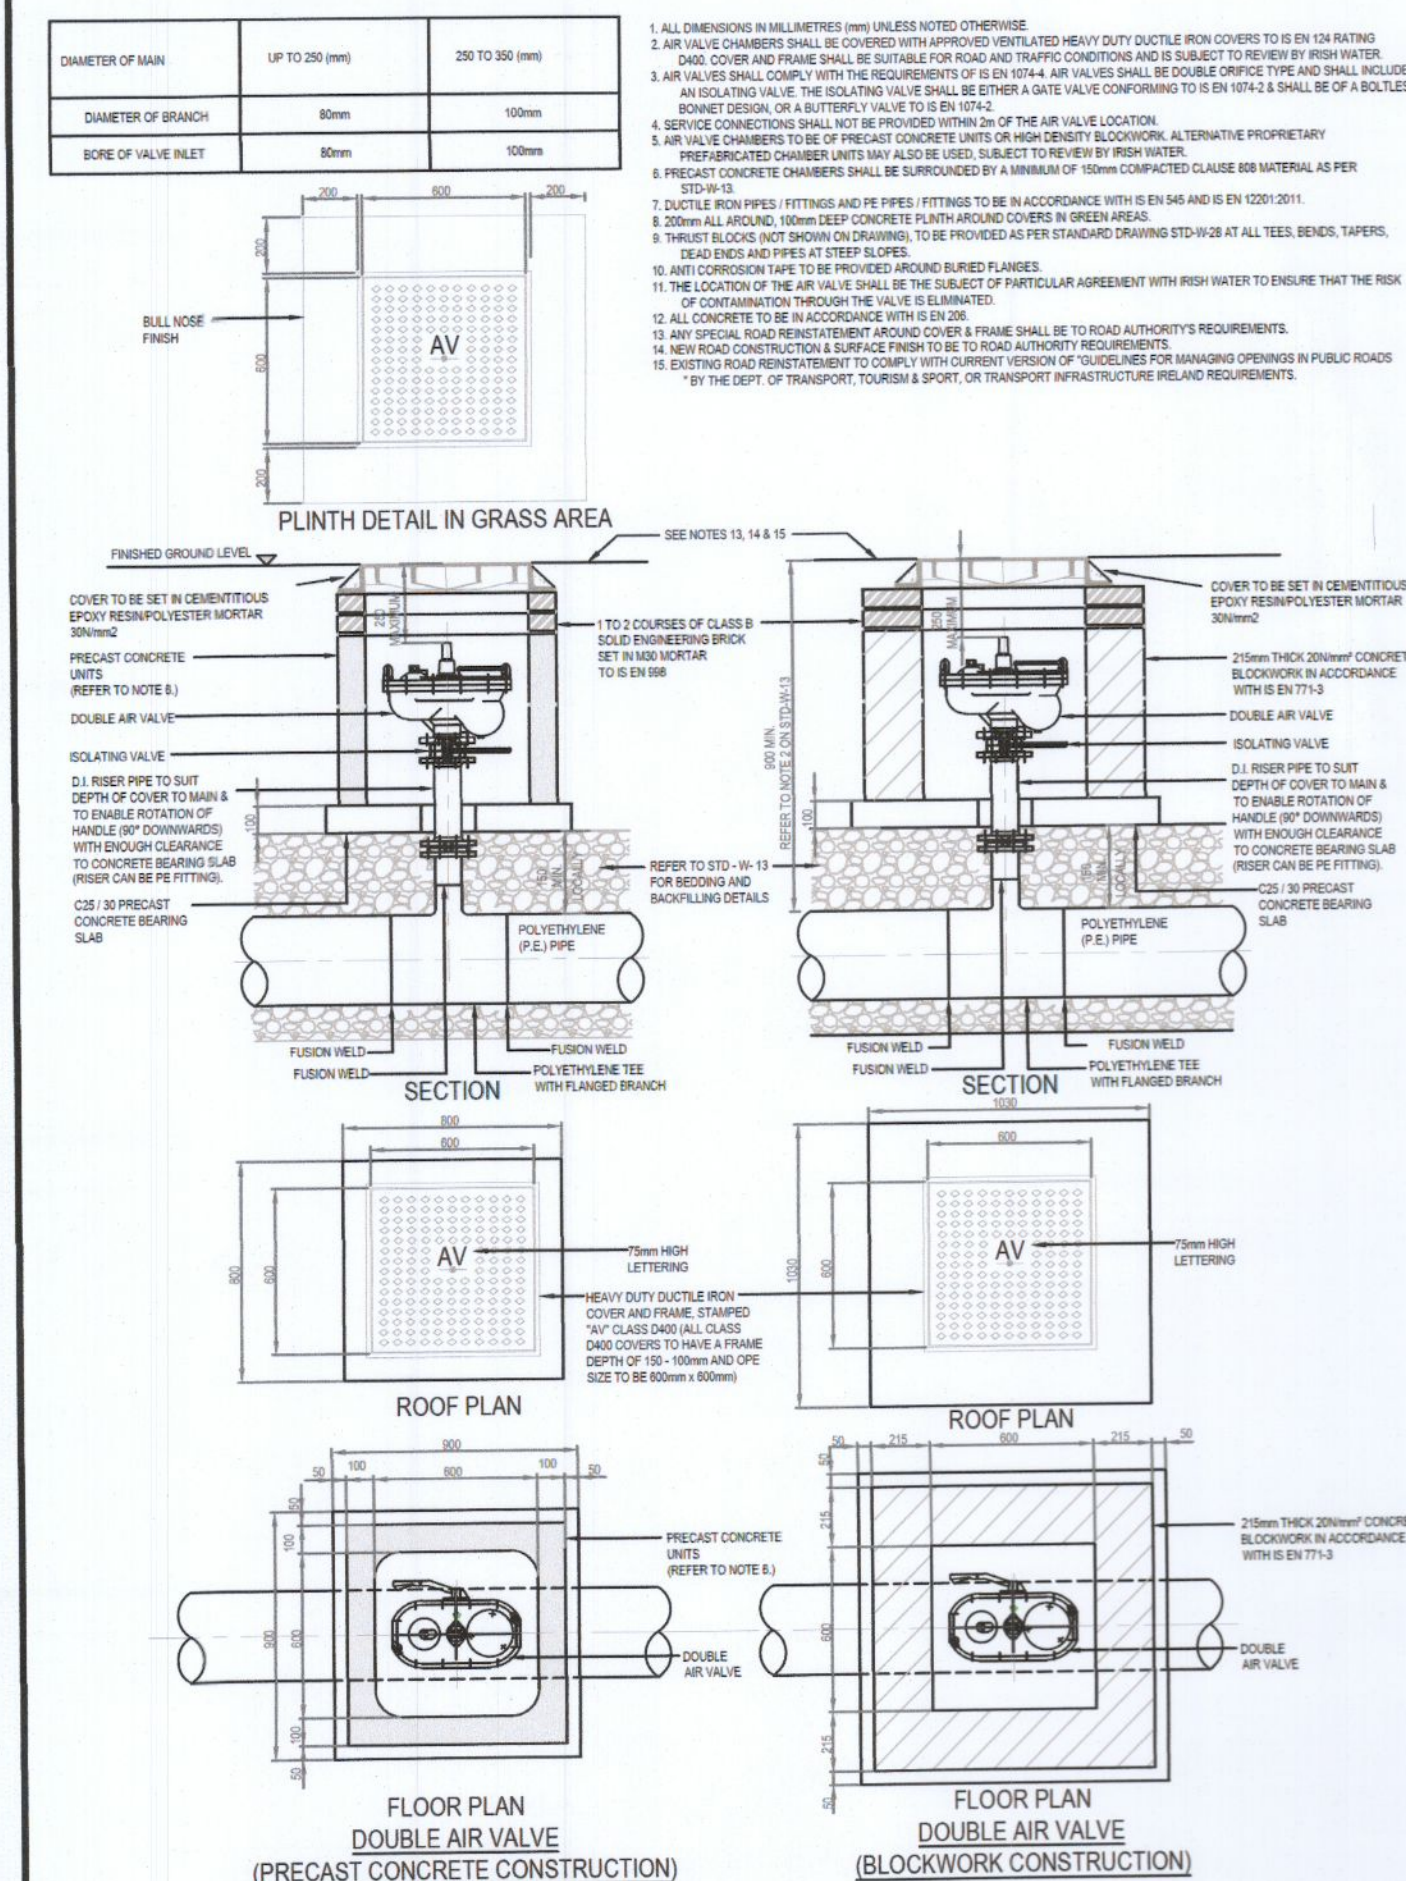

TYPICAL IRISH WATER DETAIL ON-LINE AIR VALVE FOR POLYETHYLENE (P.E.) PIPE - NTS

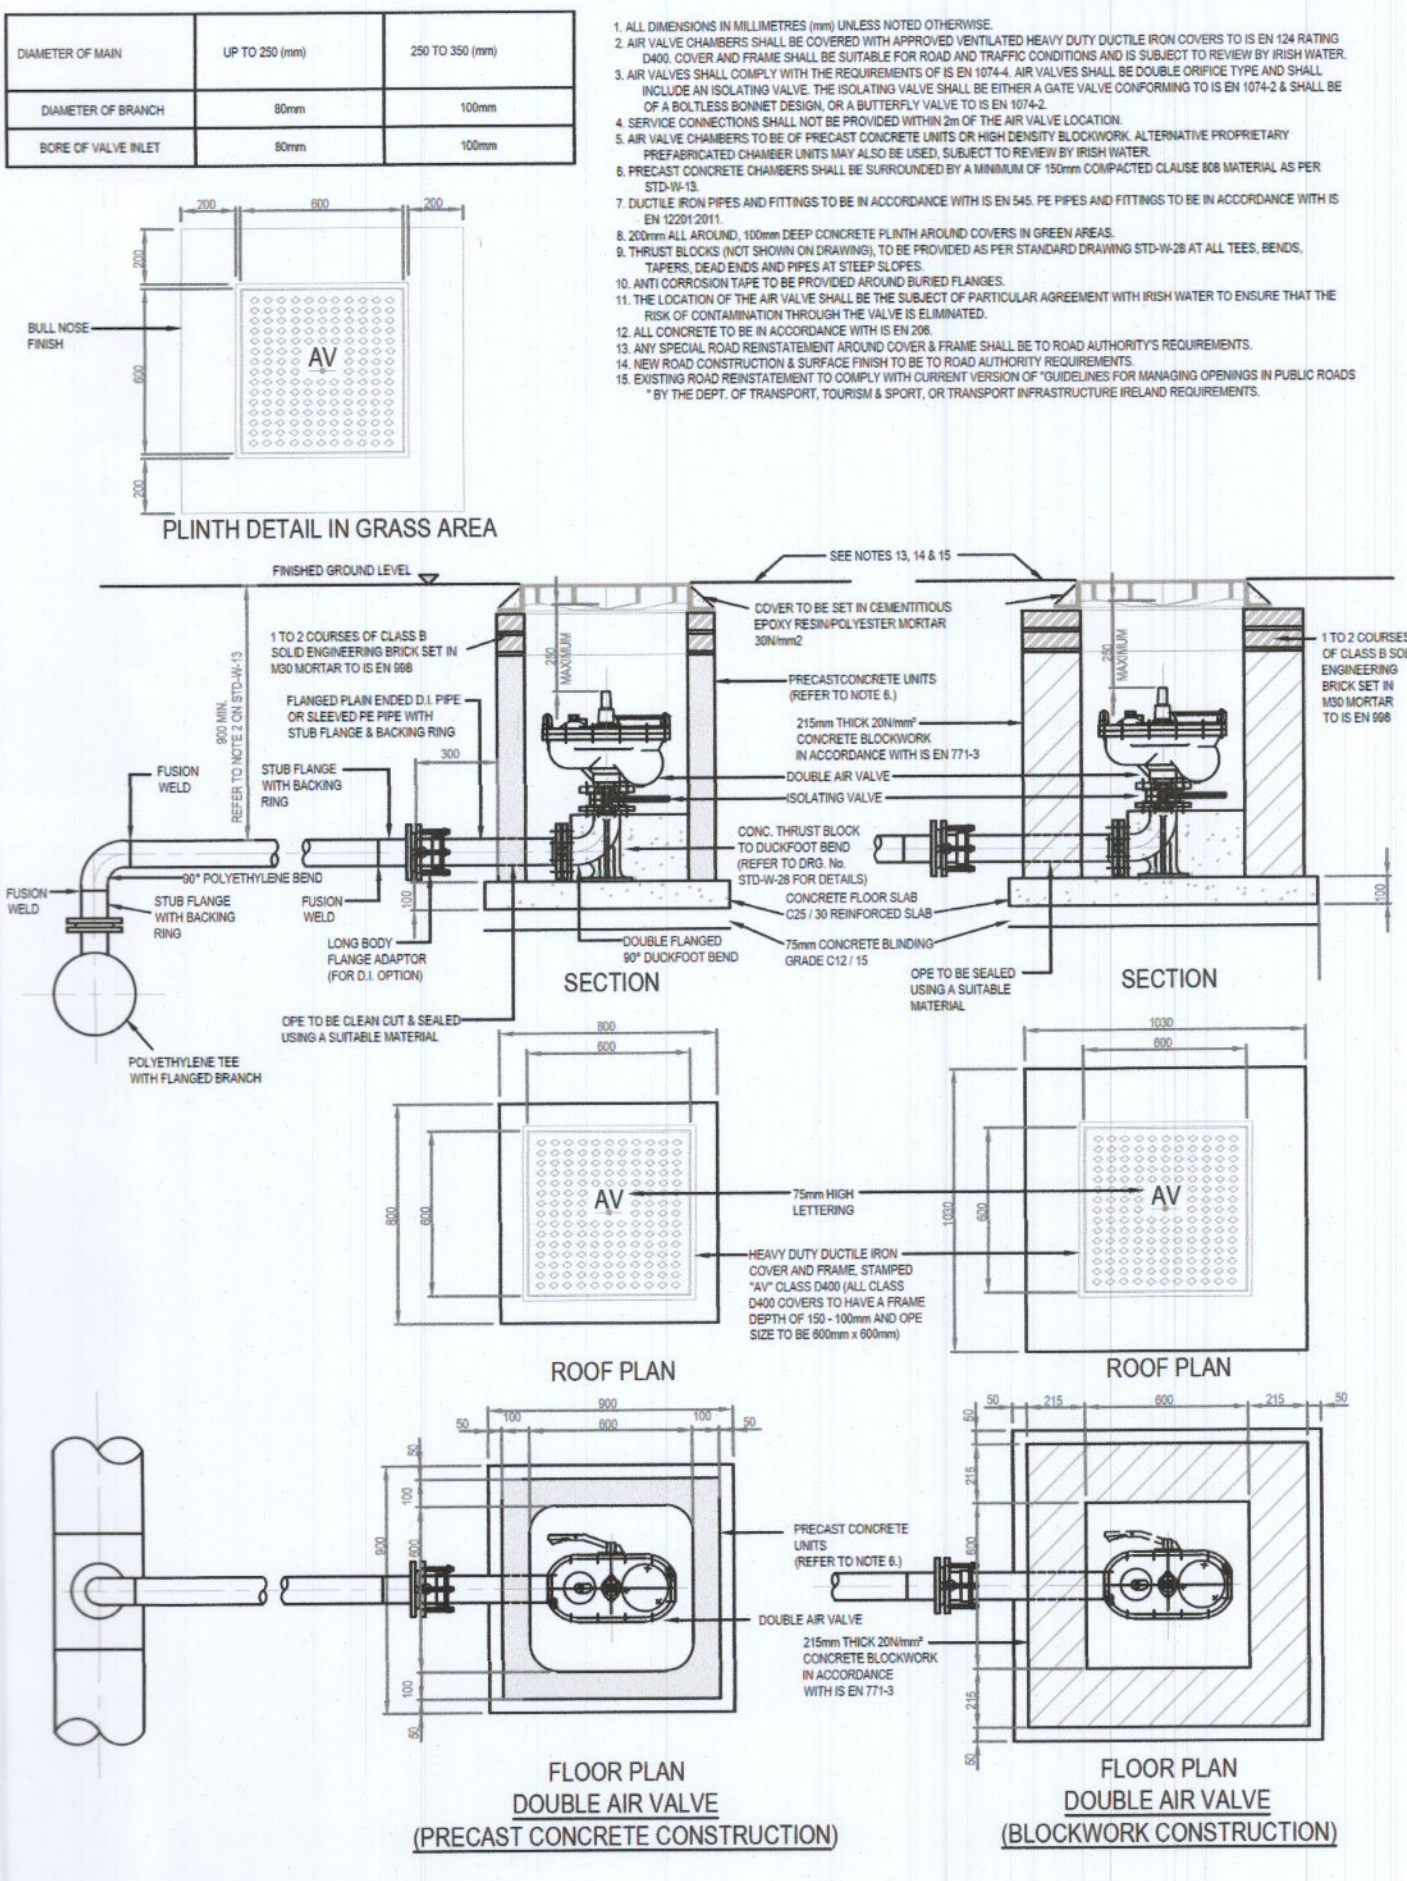

TYPICAL IRISH WATER DETAIL OFF-LINE AIR VALVE FOR POLYETHYLENE (P.E.) PIPE - NTS

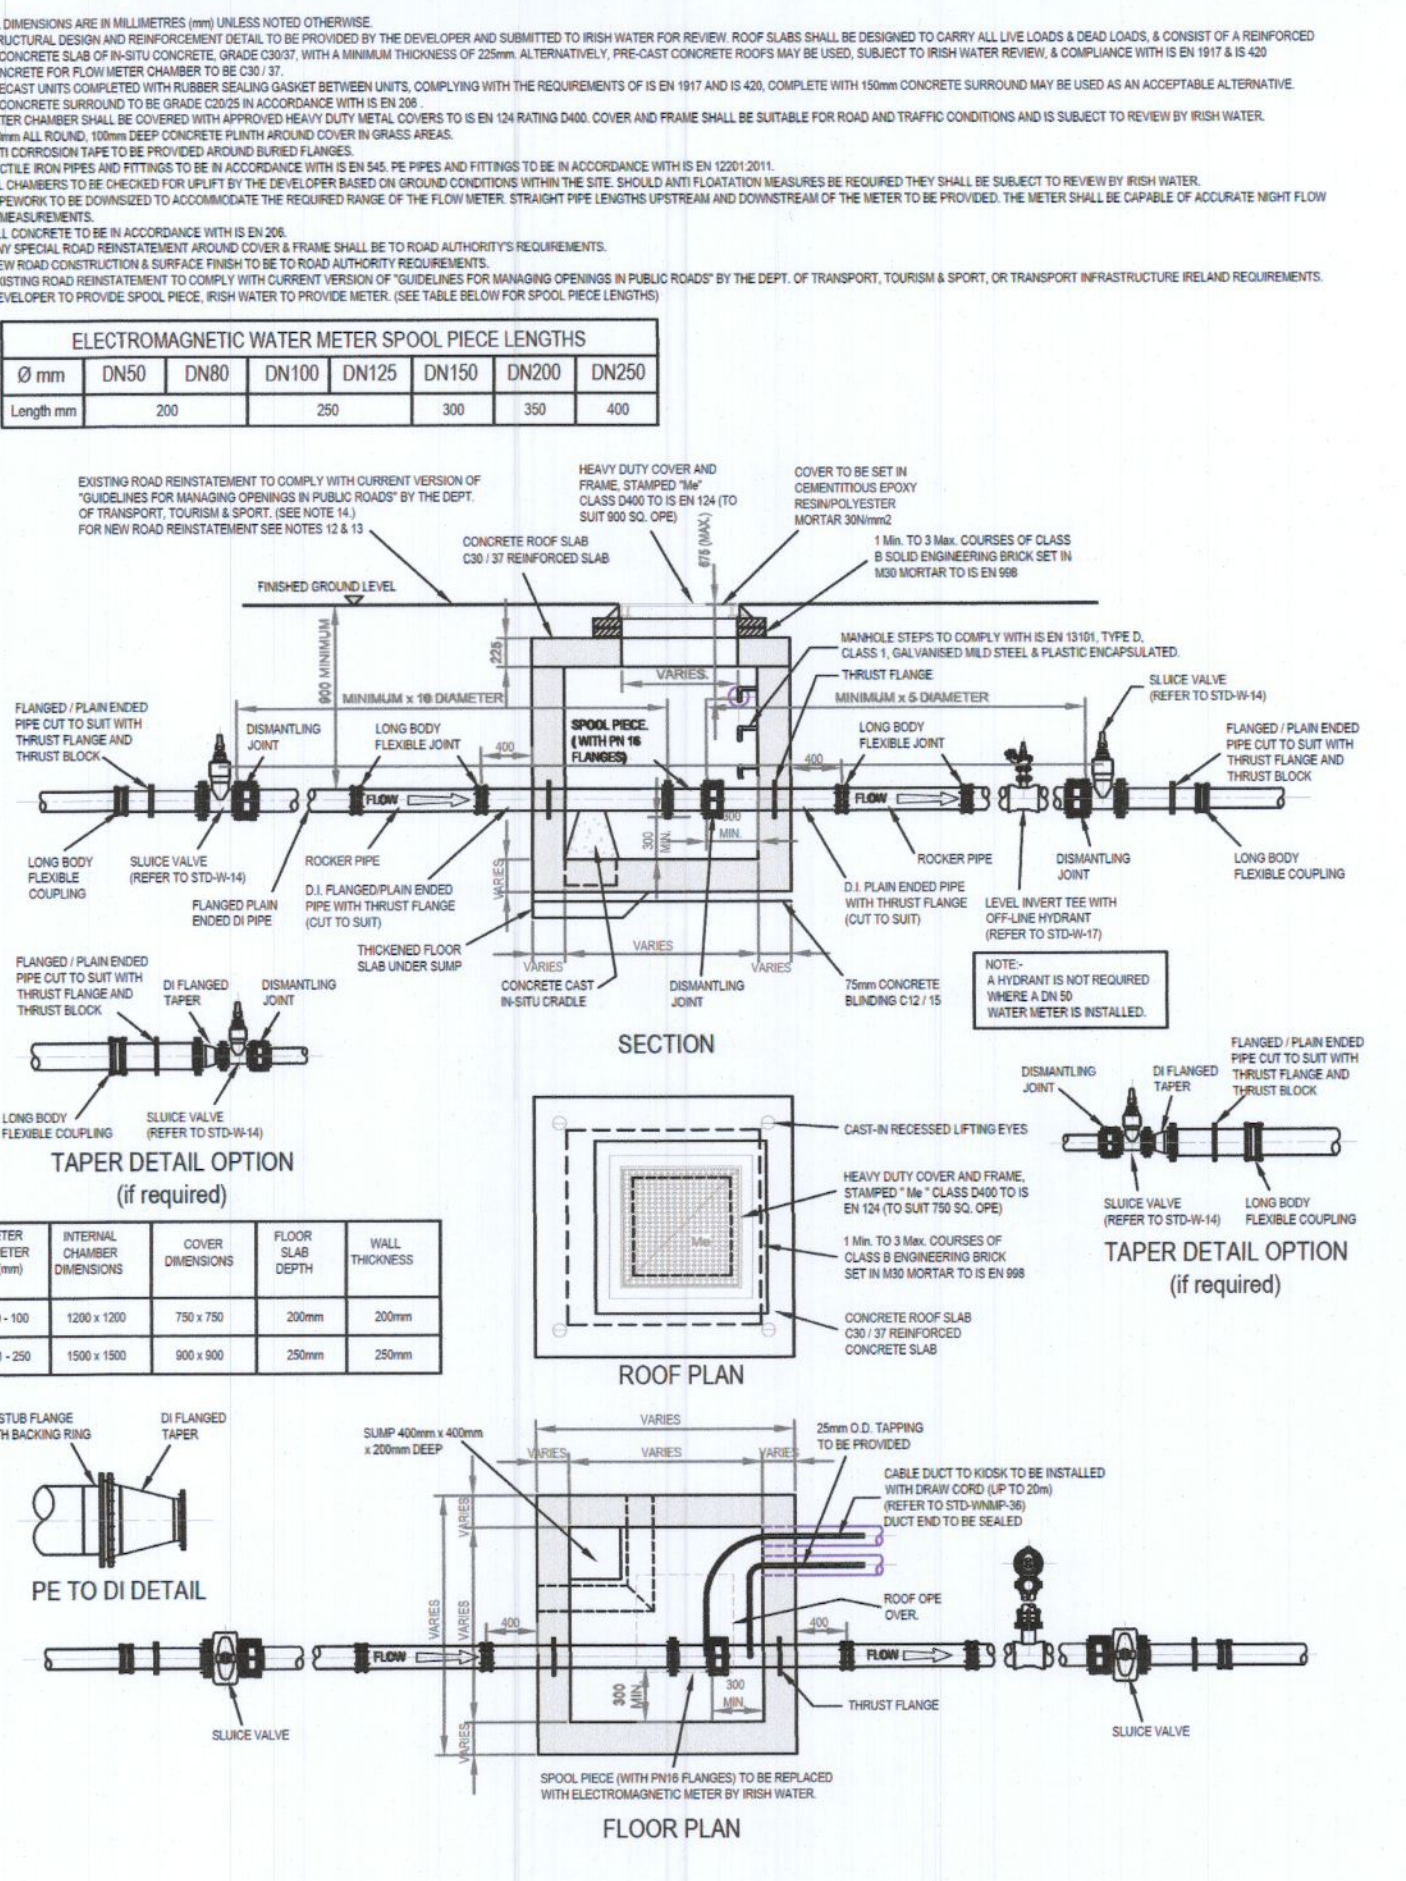

TYPICAL IRISH WATER DETAIL METER CHAMBER - NTS

ISSUED FOR PLANNING

S2.P01	ISSUED FOR PLANNING	2022-08-05	BB	GB
Rev.	Note	Date	Drawn	Check

Client: RATHGEARAN LTD
 Project: PR HOUSING DEVELOPMENT, MAIN ST. NEWCASTLE, CO DUBLIN
 Drawing Title: PROPOSED TYPICAL WATERMAIN DETAILS SHEET 2 of 3
 Drawn By: KN
 Checked By: GB
 Approved By: [Signature]
 Date: JULY 2022
 Scale: 1:200
 Sheet Size: A1
 Project Number: DOBA2203
 Drawing Number: 2203-DOB-XX-SI-DR-C-0131
 Status Code: S2
 Rev Number: P01

UNIT 5C
ELM HOUSE
MILLENNIUM PARK
NAAS
CO. KILDARE

DONNACHADH O'BRIEN
& ASSOCIATES CONSULTING ENGINEERS

PHONE
+353 45 984 042
INFO@DOBRIEN-ENGINEERS.IE
WWW.DOBRIEN-ENGINEERS.IE