

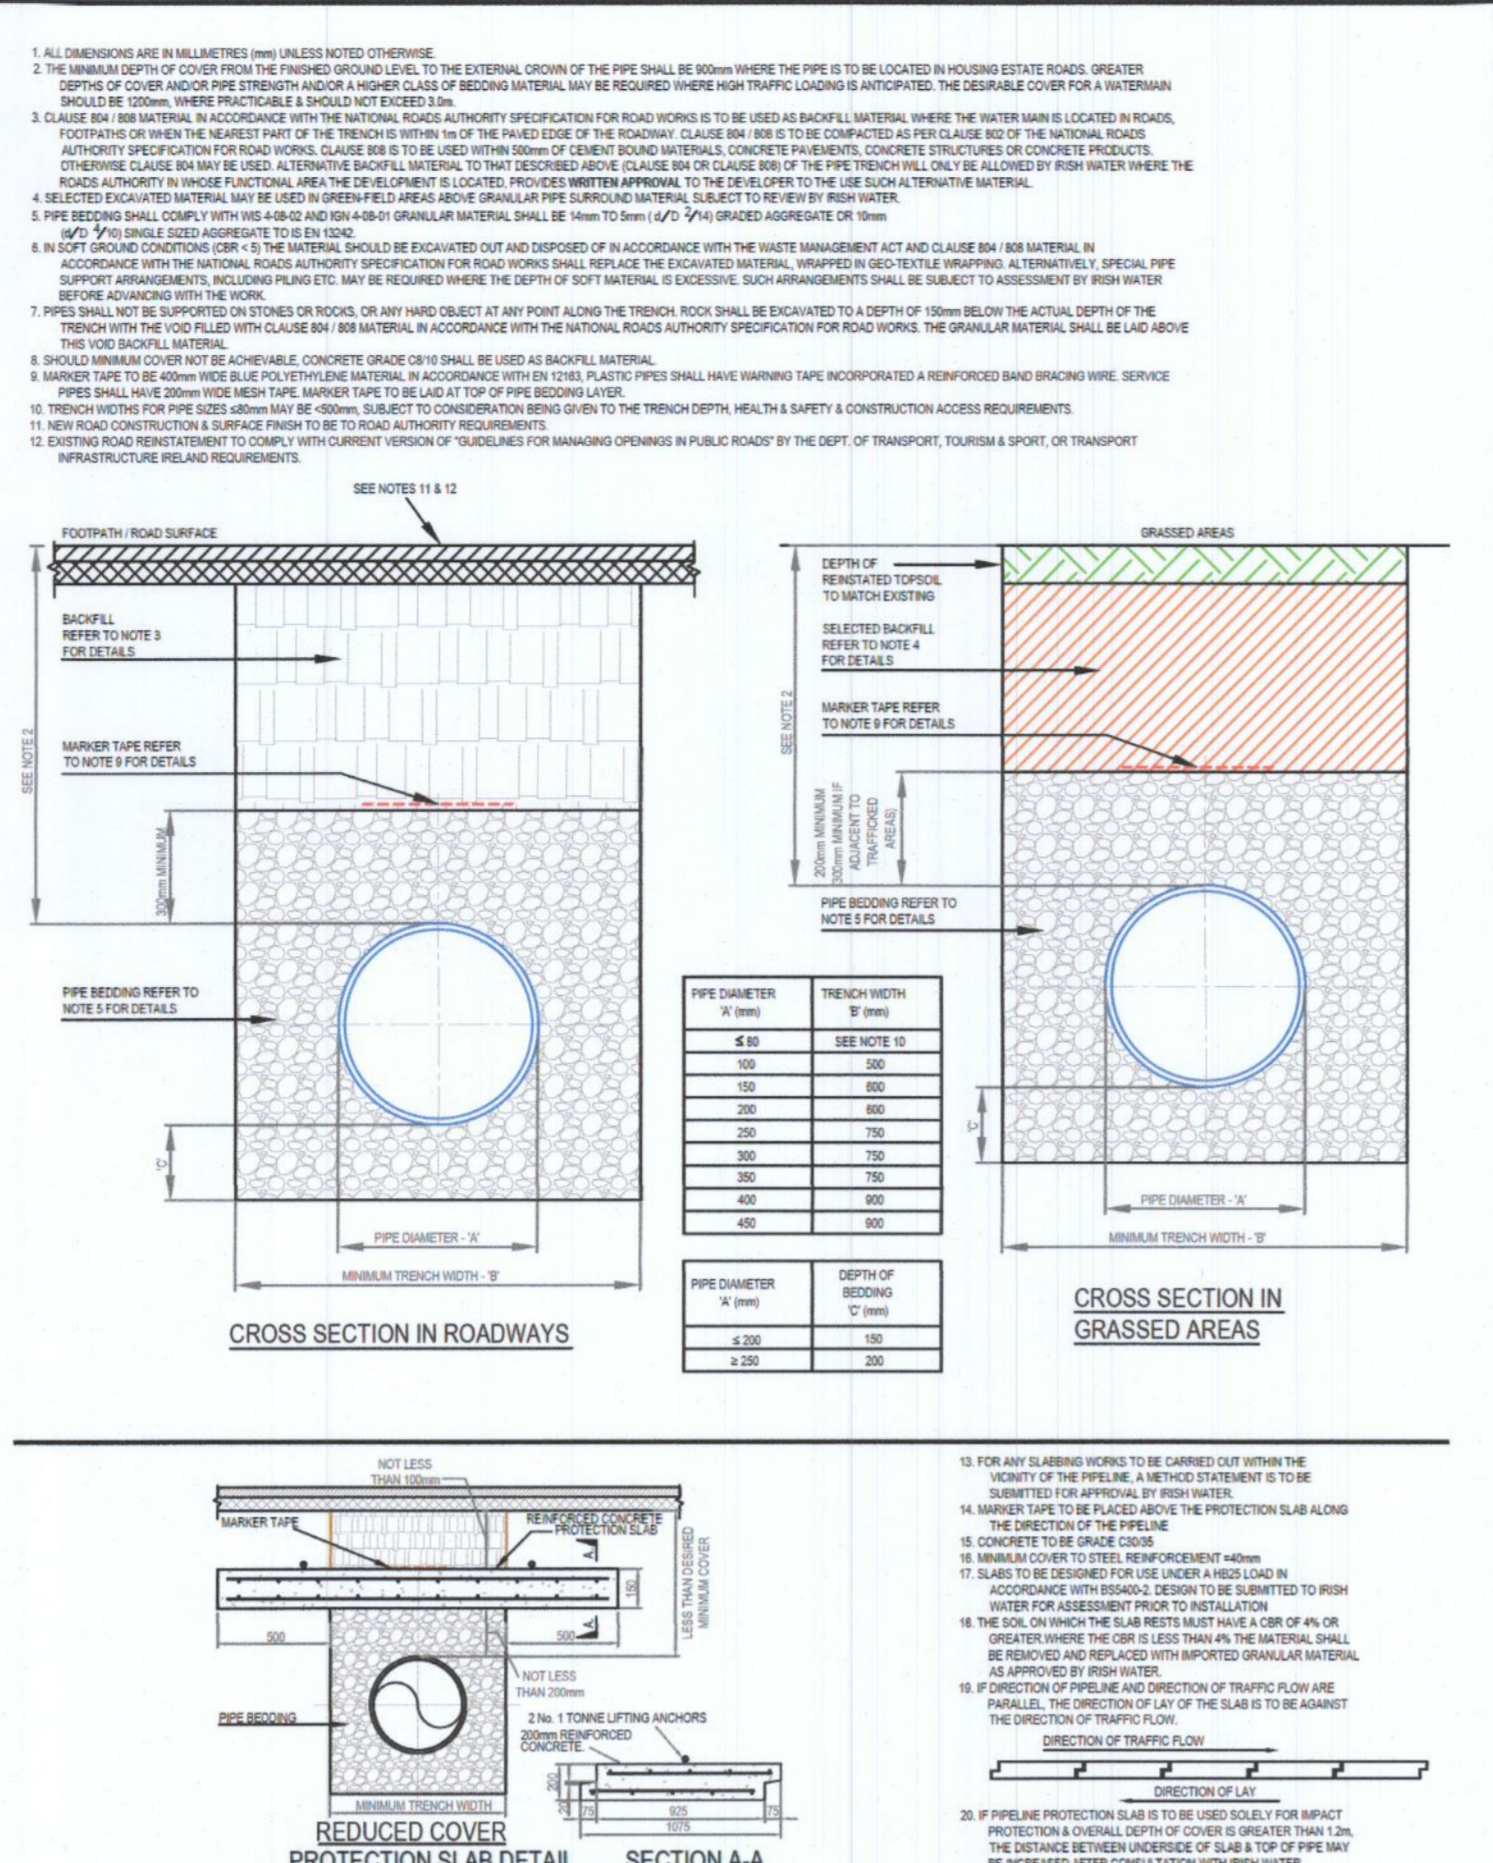
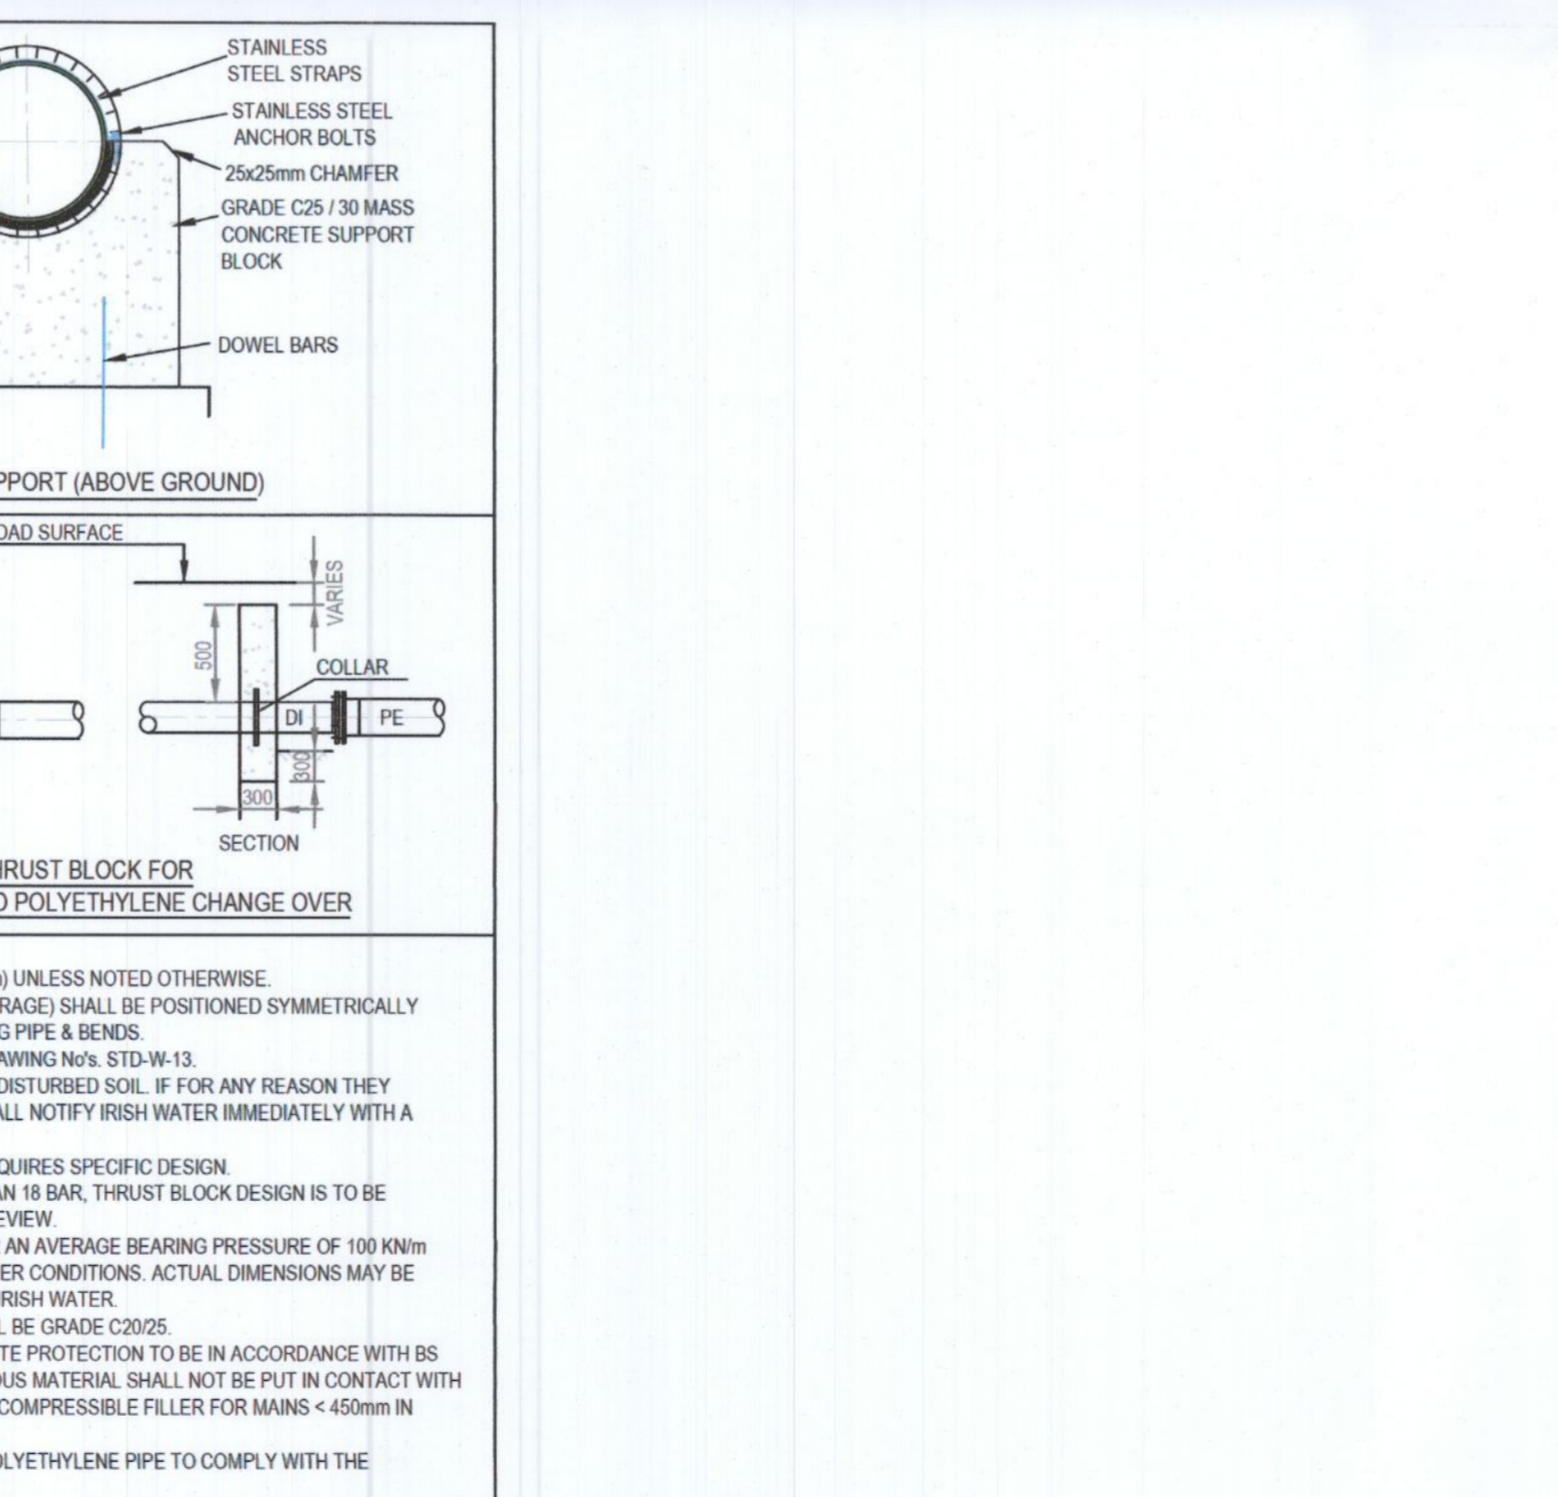


TYPICAL IRISH WATER DETAIL FOR MARKER POSTS / PLATES - NTS

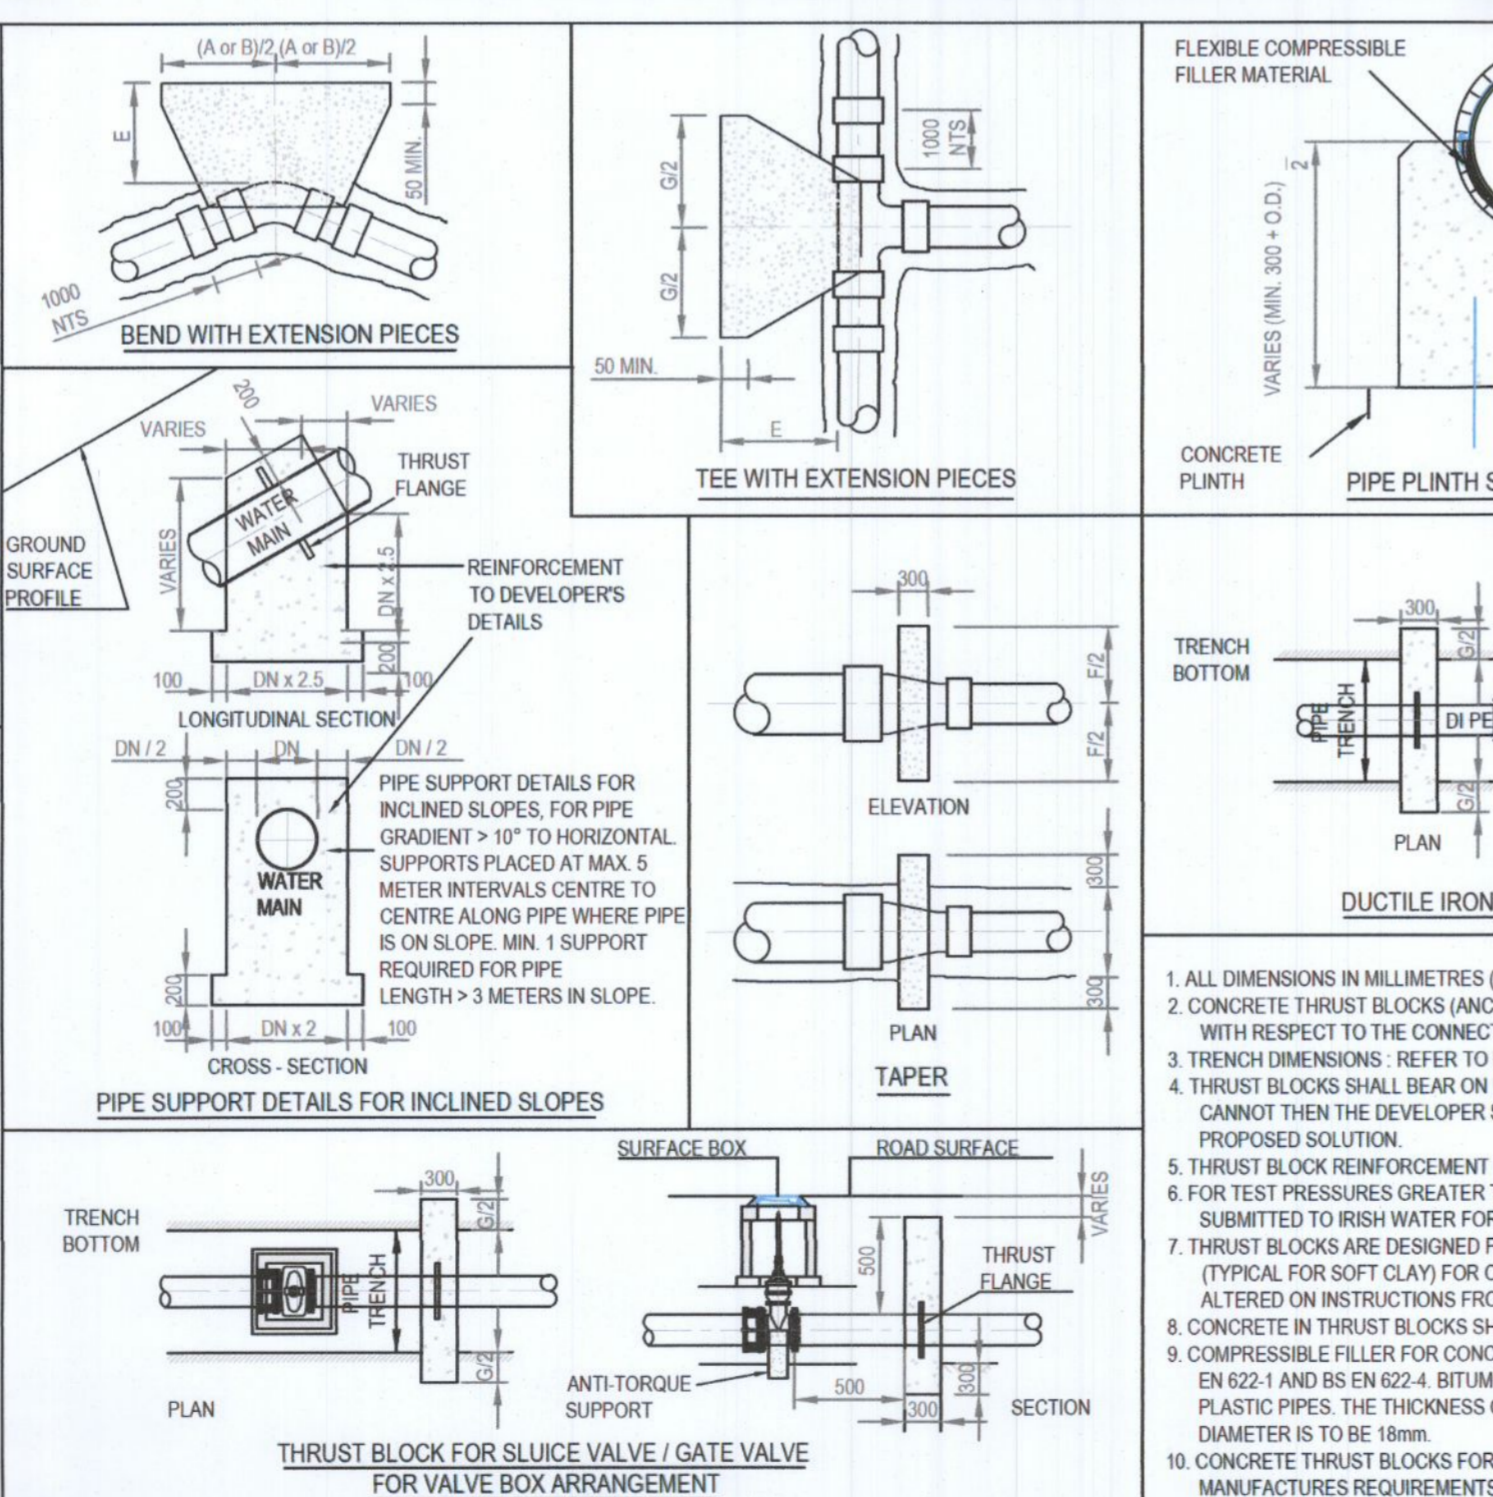

TYPICAL IRISH WATER DETAIL FOR BACKFILL AND BEDDING - NTS

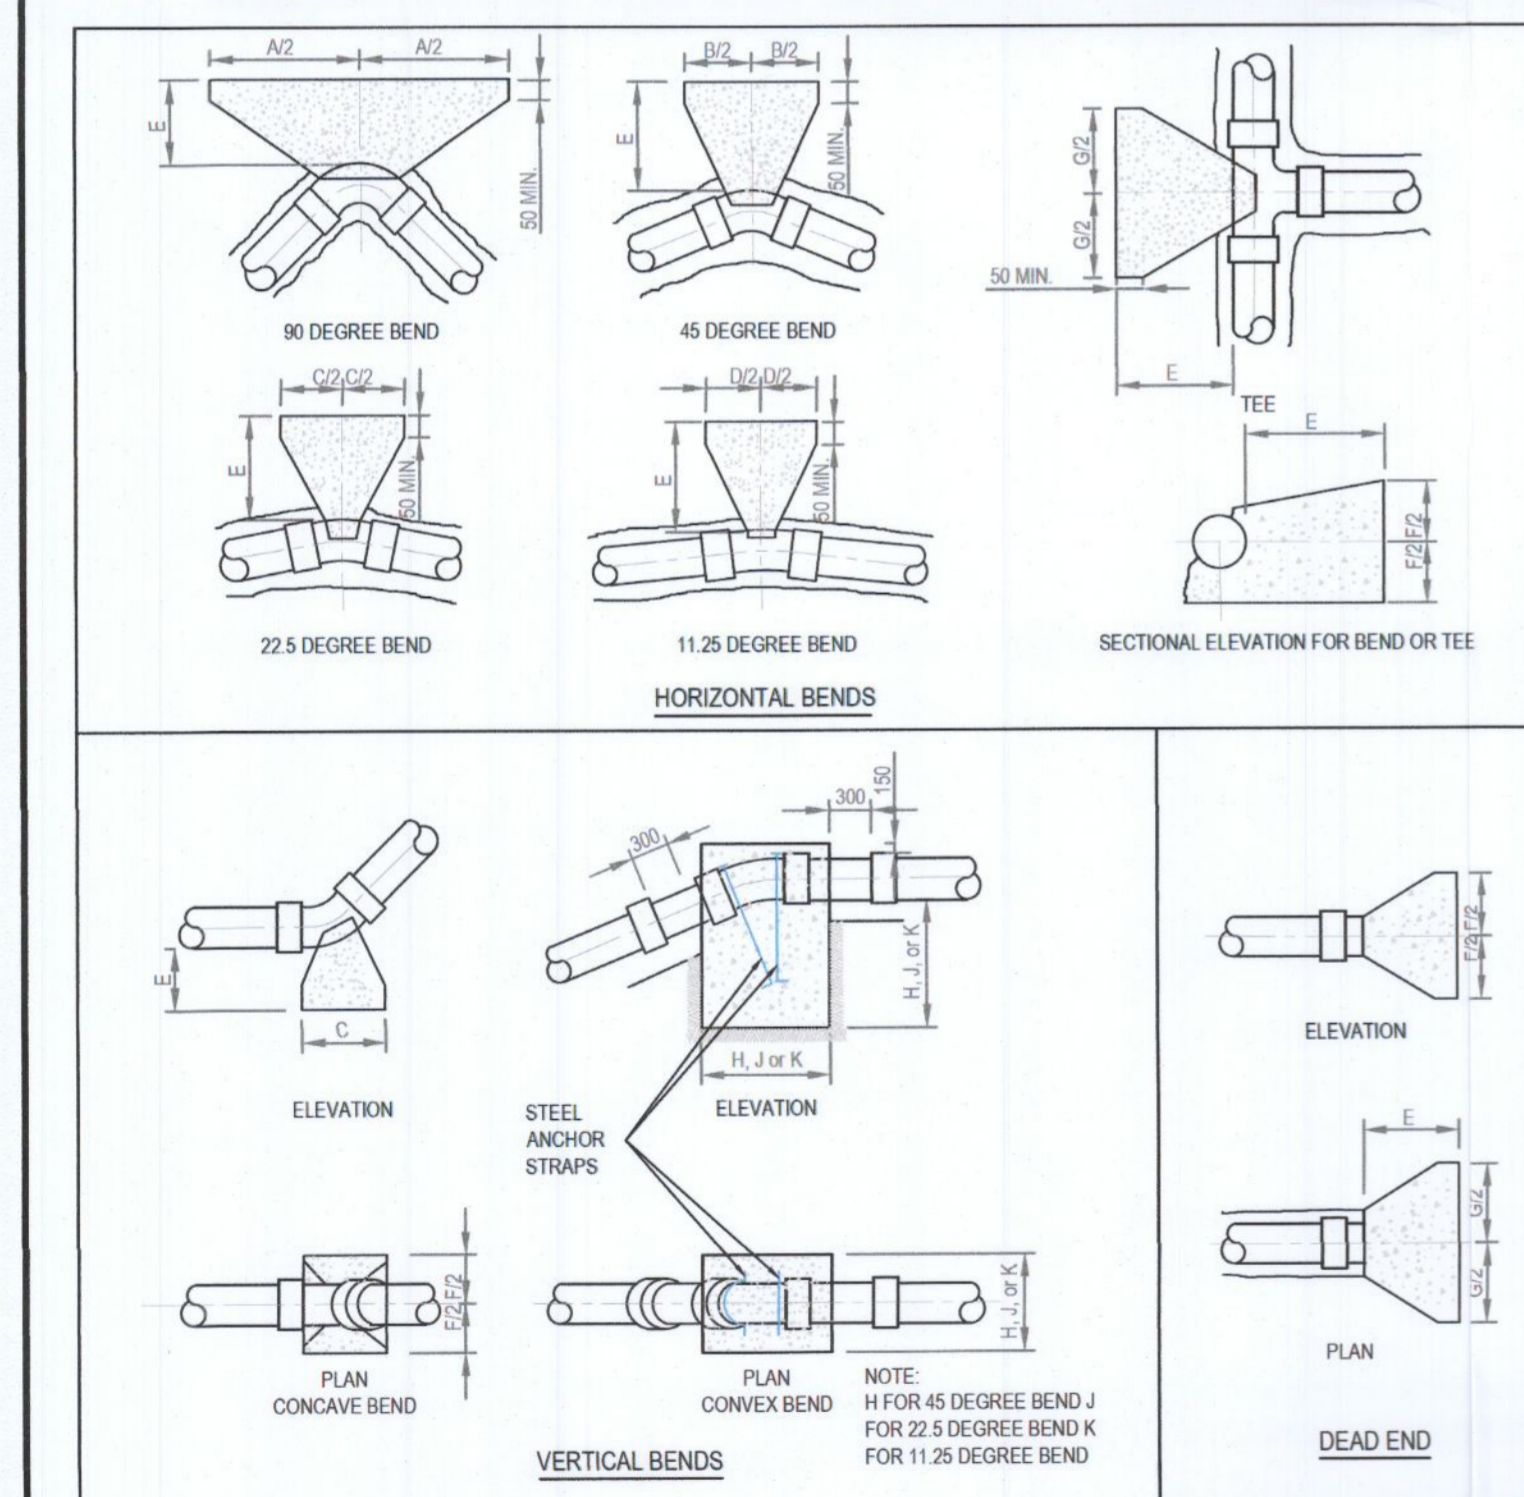

NOM DIA (mm)	DIMENSIONS									
	A	B	C	D	E	F	G	H	J	K
100	600	330	160	80	200	350	390	700	600	400
150	950	510	260	130	225	450	660	900	750	600
200	1150	600	310	160	300	650	790	1050	900	700
250	1350	750	380	200	300	800	970	1200	1000	750
300	1580	850	450	220	320	950	1110	1300	1100	850
350	2100	1150	570	290	450	1000	1450	1550	1200	900
400	2550	1400	700	350	500	1050	1800	1700	1250	1000
450	3000	1630	830	420	680	1100	2130	1800	1450	1150
500	3590	1950	990	500	800	1200	2540	1950	1600	1250
600	4100	2200	1120	570	850	1400	2880	2100	1700	1300

NOM DIA (mm)	DIMENSIONS									
	A	B	C	D	E	F	G	H	J	K
100	700	380	190	100	200	350	510	750	600	400
150	1135	620	320	160	225	450	760	950	750	600
200	1400	750	380	190	300	650	980	1150	950	700
250	1730	940	480	240	320	800	1210	1350	1050	850
300	2090	1130	580	300	380	950	1480	1500	1200	950
350	2690	1410	720	360	500	1050	1840	1700	1350	1050
400	2980	1610	820	420	750	1200	2110	1850	1500	1150
450	3400	1840	940	470	900	1300	2330	2000	1600	1250
500	4090	2210	1130	570	1000	1400	2890	2200	1750	1350
600	5010	2710	1380	700	1000	1500	3550	2350	1900	1500

NOM DIA (mm)	DIMENSIONS									
	A	B	C	D	E	F	G	H	J	K
100	750	400	205	100	220	400	530	800	650	400
150	1250	700	350	180	250	500	890	1000	850	650
200	1650	890	450	230	320	700	1170	1250	1000	800
250	1960	1060	540	270	350	900	1370	1450	1150	900
300	2300	1200	640	320	500	1100	1630	1650	1300	1050
350	2630	1580	830	410	750	1200	2070	1850	1500	1150
400	3510	1900	970	190*	1000	1300	2450	2000	1600	1250
450	3810	2270	1160	580	1000	1350	2970	2150	1700	1350
500	4340*	2380	1210	610	1000	1400	3700	2250	1750	1400
600	6370*	3450*	1790	890	1000	1500	4500*	2400	2050	1650

GRADIENT	SPACING	
	1 IN 2 & STEEPER	5.0m
BELOW 1 IN 2 TO 1 IN 4	11.0m	
1 IN 4 TO 1 IN 5	16.6m	
1 IN 5 TO 1 IN 6	22.0m	

ISSUED FOR PLANNING

S2.P01	ISSUED FOR PLANNING	2022-8-5	BB	GB
Rev.	Note	Date	Drawn	Check

**DONNACHADH O'BRIEN & ASSOCIATES CONSULTING ENGINEERS**

UNIT 5C  
ELM HOUSE  
MILLENNIUM PARK  
NAAS  
CO. KILDARE

PHONE: +353 45 984 042  
INFO@DOBRIEN-ENGINEERS.IE  
WWW.DOBRIEN-ENGINEERS.IE

Client: RATHGEARAN LTD

Project: PR HOUSING DEVELOPMENT, MAIN ST. NEWCASTLE, CO DUBLIN

Drawing Title: PROPOSED TYPICAL WATERMAIN DETAILS SHEET 3 of 3

Drawn By: KN | Checked By: GB | Approved By: DOB | Date: JULY 2022 | Scale: 1:200 | Sheet Size: A1

Project Number: DOBA2203 | Drawing Number: 2203-DOB-XX-SI-DR-C-0132 | Status Code: S2 | Rev Number: P01

TYPICAL IRISH WATER DETAIL FOR WATER MAIN THRUST AND SUPPORT BLOCKS - NTS