



# Planning Pack Map

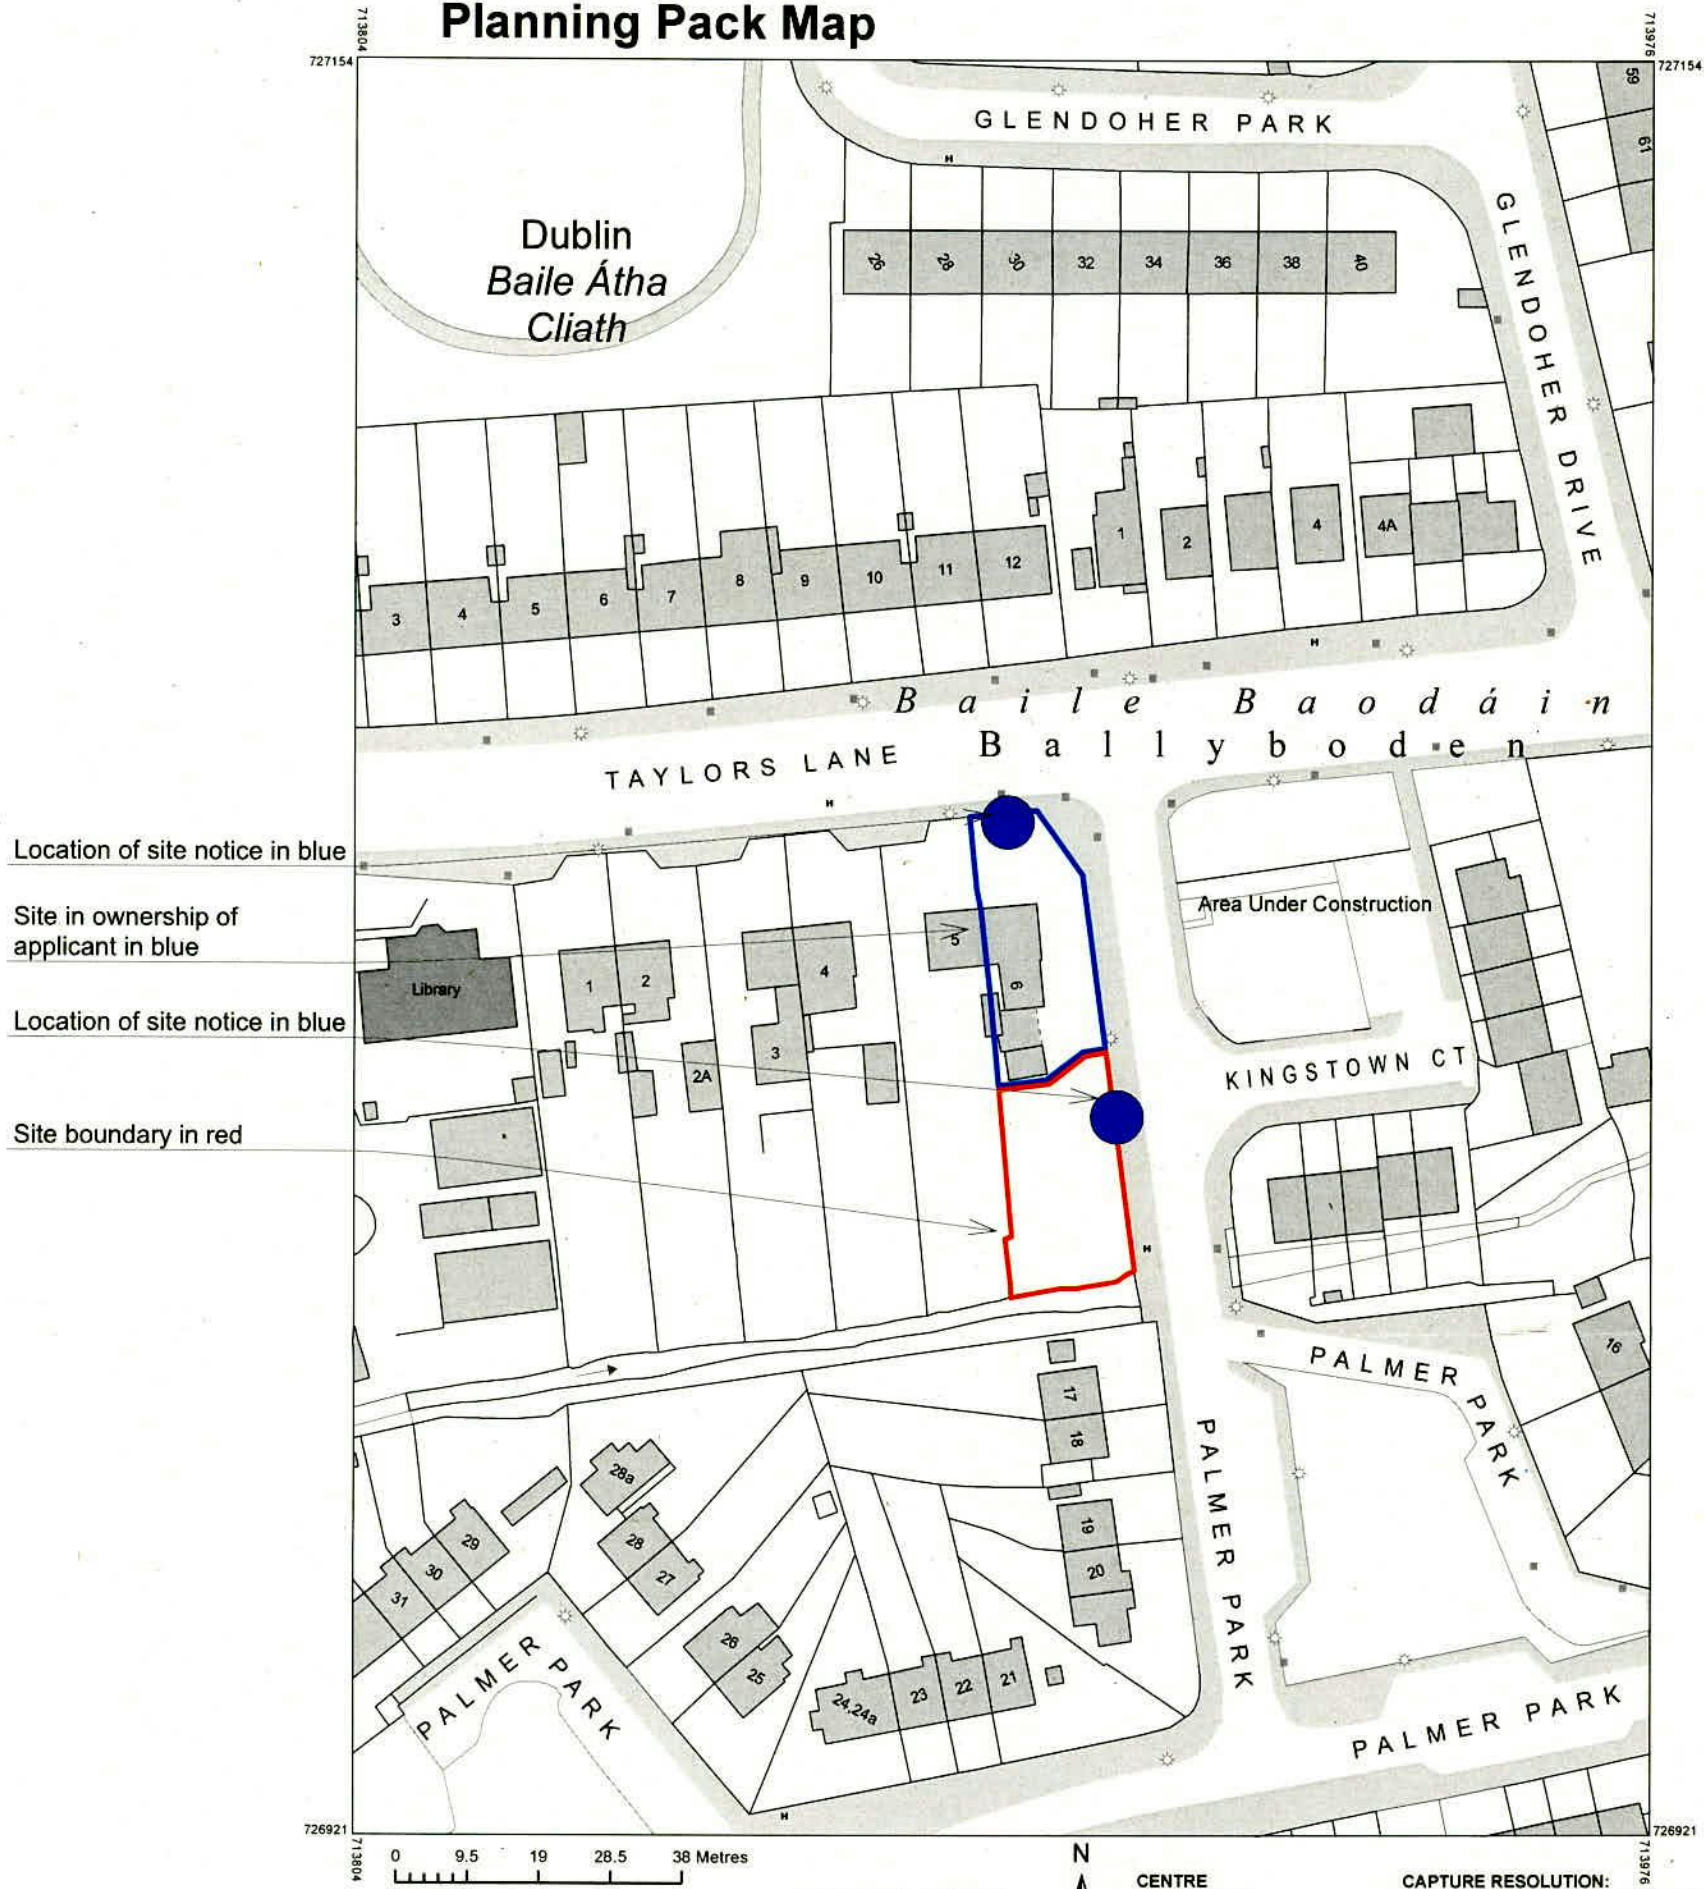

- Location of site notice in blue
- Site in ownership of applicant in blue
- Location of site notice in blue
- Site boundary in red

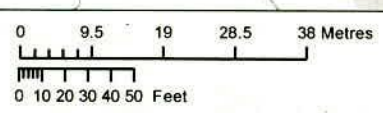

OUTPUT SCALE: 1:1,000



**CENTRE COORDINATES:**  
ITM 713890,727038  
**PUBLISHED:** 19/01/2022  
**MAP SERIES:** 1:1,000

**ORDER NO.:** 50244586\_2  
**MAP SHEETS:** 3391-18

**CAPTURE RESOLUTION:**  
The map objects are only accurate to the resolution at which they were captured. Output scale is not indicative of data capture scale. Further information is available at: <http://www.osi.ie>; search 'Capture Resolution'  
**LEGEND:**  
<http://www.osi.ie>; search 'Large Scale Legend'

**COMPILED AND PUBLISHED BY:** Ordnance Survey Ireland, Phoenix Park, Dublin 8, Ireland.

All rights reserved. No part of this publication may be copied, reproduced or transmitted in any form or by any means without the prior written permission of the copyright owners.

Ordnance Survey maps never show legal property boundaries, nor do they show ownership of physical features.

© Suirbhéireacht Ordanáis Éireann, 2022  
© Ordnance Survey Ireland, 2022  
[www.osi.ie/copyright](http://www.osi.ie/copyright)

Unauthorised reproduction infringes Ordnance Survey Ireland and Government of Ireland copyright.

The representation on this map of a road, track or footpath is not evidence of the existence of a right of way.



1  
-

Site Location

ADDITIONAL INFORMATION

<b>DARRAGH LYNCH ARCHITECTS</b> <small>DARRAGH LYNCH B ARCH MBIAL ESTUARY HOUSE, NEW ST. MALAHIDE, CO. DUBLIN</small>		This document and its design content is copyright ©. It shall be read in conjunction with all other associated project information including models, specifications, schedules and related consultants documents. Do not scale from documents. All dimensions to be checked on site. Immediately report any discrepancies, errors or omissions on this document to the Originator. If in doubt ASK.	03 GorkaPadrones 12/08/2022 Additional Information	Drawing: P01 Site Location Plan	
INFO@DARRAGH.LYNCH IE 01 816 8964 096 604 5061			02 EoghanCollins 20/01/2022 New OS Map	Project: Ken Keegan	Revision: 03
		01 EoghanCollins 20/12/2020 Transmitted	RevID	Scales @ A3: 1:1000	Project No: 2022
		By: Transmitted Set Date	Change Name	Approved By	Date