



SECTION ELEVATION AA

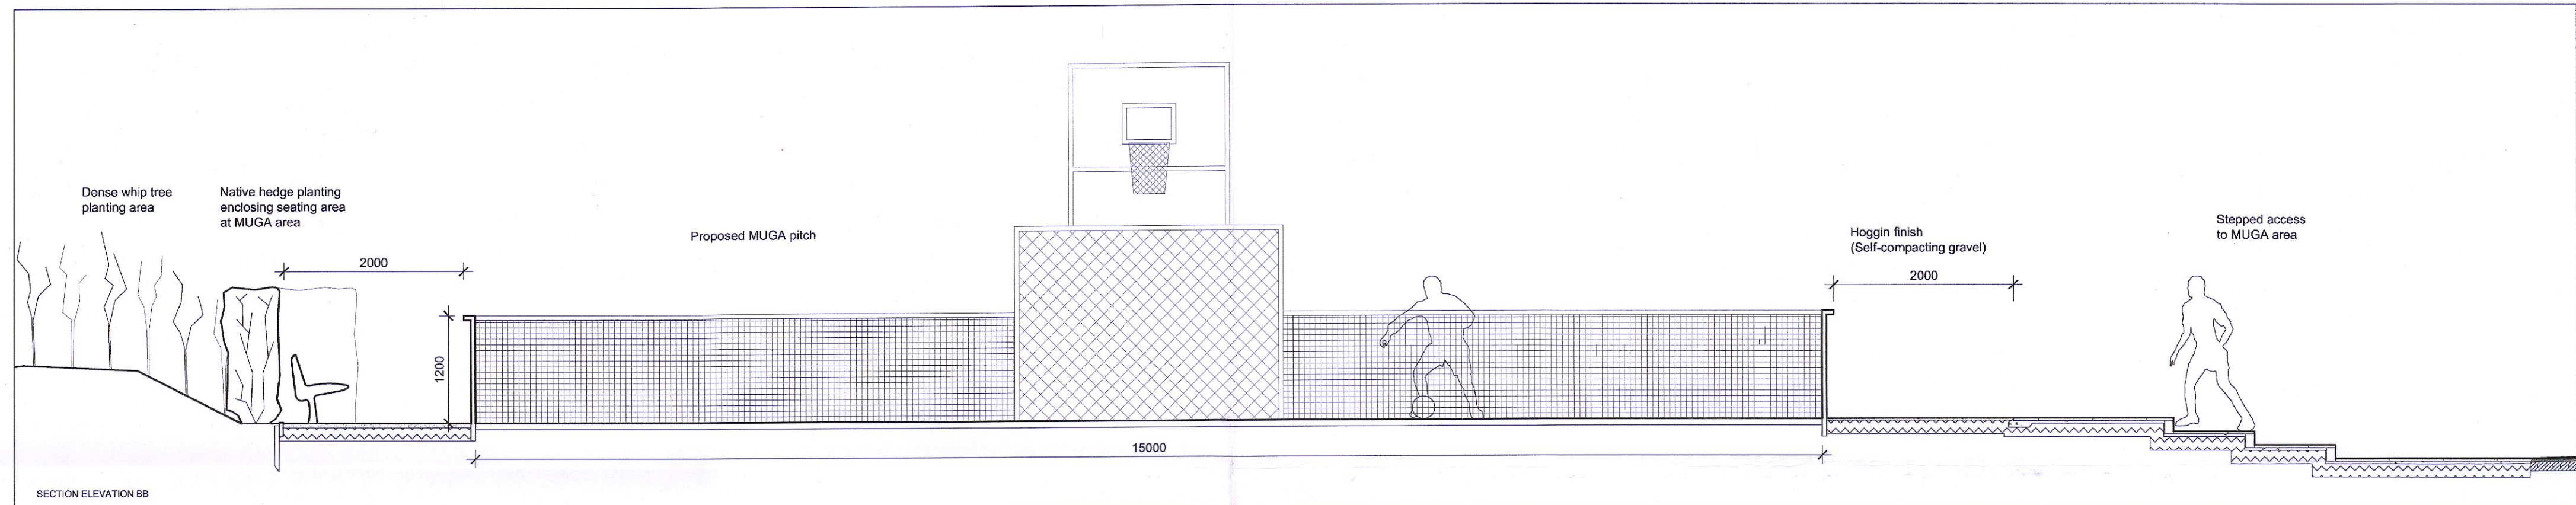

SECTION ELEVATION BB

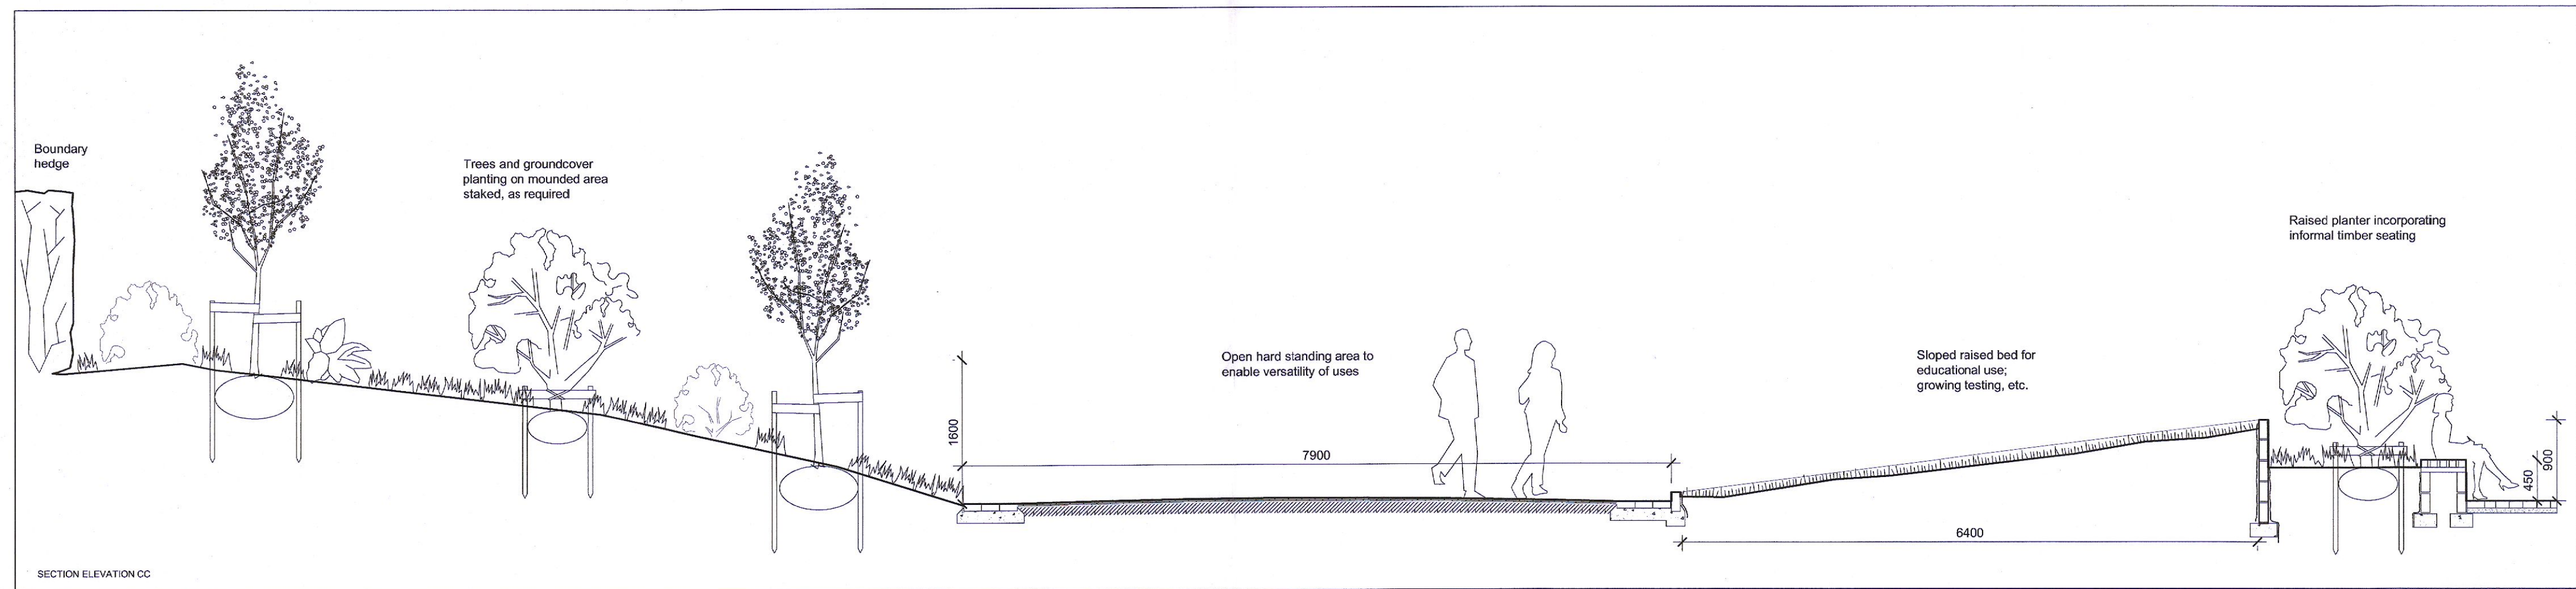


SECTION ELEVATION CC

This drawing is the copyright of the Landscape Architect. Unless otherwise stated all dimensions are in millimetres. Where dimensions are not given, drawings must not be scaled and the matter must be referred to the Landscape Architect. If the drawing includes conflicting details/dimensions the matter must be referred to the Landscape Architect. All dimensions must be checked on site. The Landscape Architect must be informed, by the Contractor, of any discrepancies before work proceeds.

NOTES:

DATE	REV.	DESCRIPTION	DRAWN BY:	CHECKED BY:
-	-	-	-	-

<b>CLIENT</b> CITYWISE EDUCATION			<b>DRAWING NUMBER</b> 230-CJ.01-DRW	<b>REVISION</b>
<b>PROJECT</b> CITYWISE SCIENCE AND LANGUAGE CENTRE			<b>DRAWING</b> PROPOSED LANDSCAPE SECTION ELEVATIONS	
<b>PROJECT NUMBER</b> CJ.01	<b>SCALE / SHEET SIZE</b> 1:50 / A2	<b>STATUS</b> PLANNING	<b>NORTH</b>	 Philip J. Landscape Architecture 11-12 Newmarket, The Liberties, Dublin 8 www.philipjlandarch.com philip@philipjlandarch.com +353 85 744 3332
<b>DRAWN BY</b> PJ	<b>CHECKED BY</b> MG	<b>FIRST ISSUE</b> 22.08.2022		