

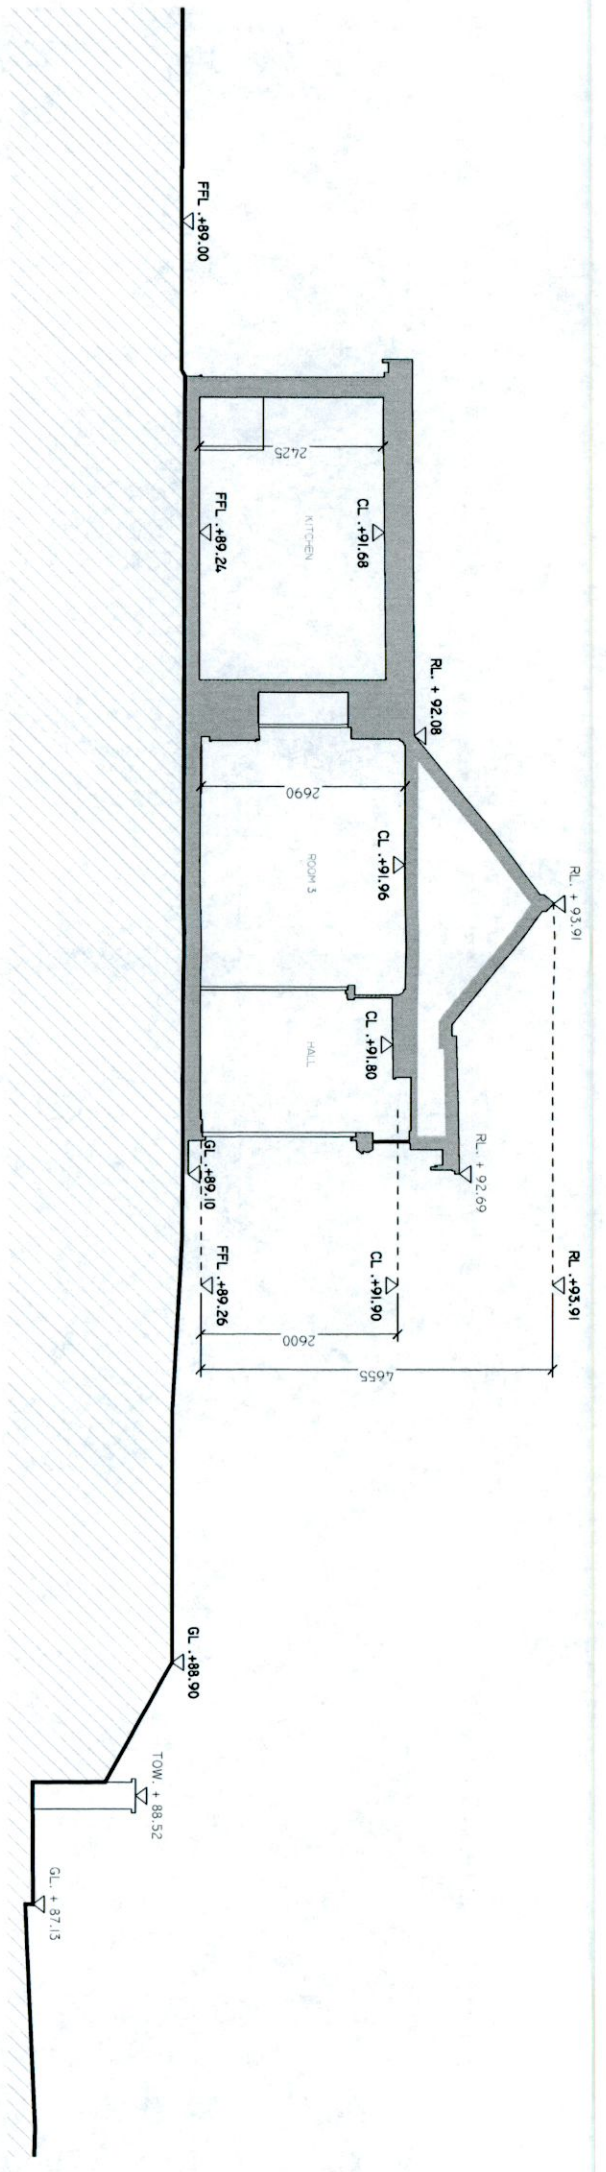


EXISTING SECTION A-A  
SCALE 1:100

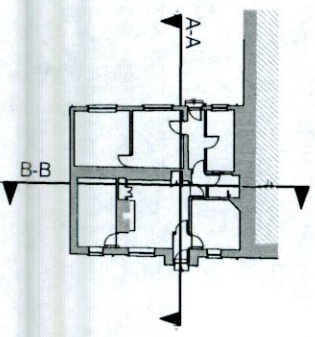

EXISTING SECTION B-B  
SCALE 1:100

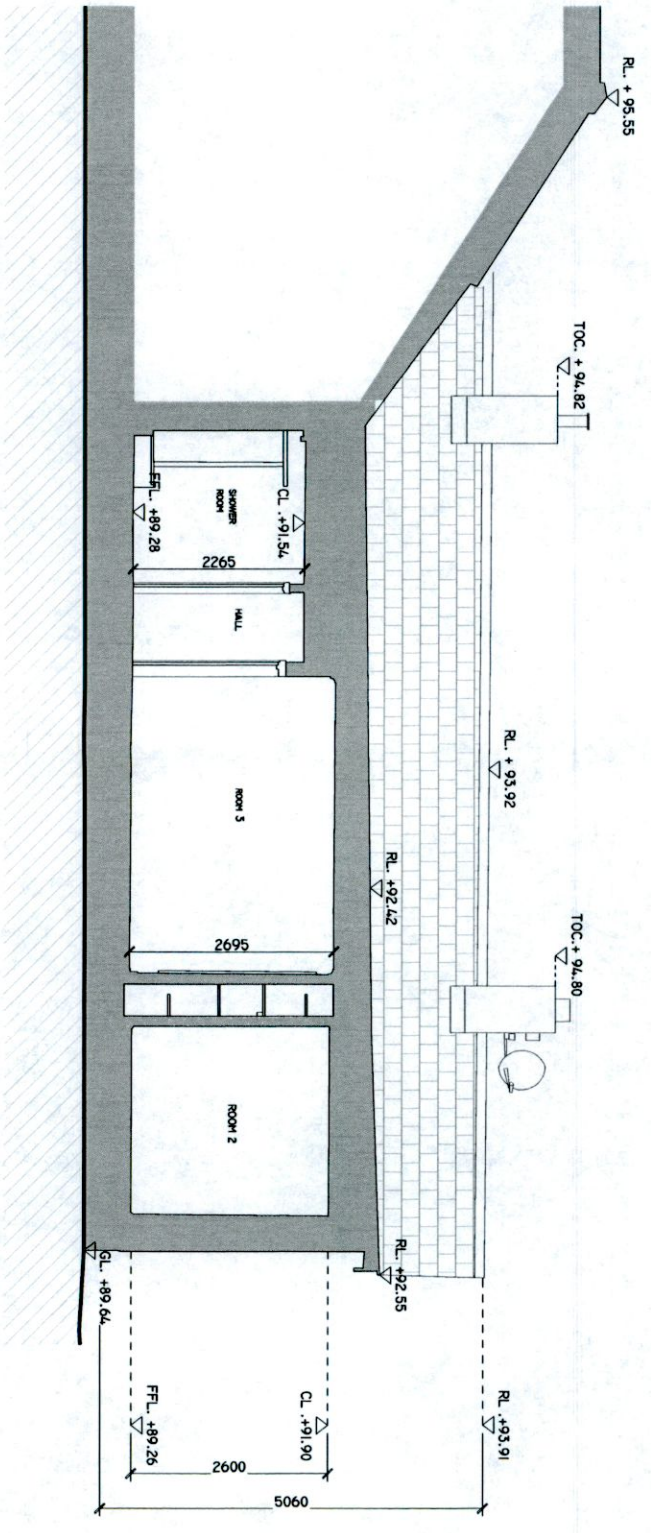

1. All boundaries, dimensions and levels are to be checked on site before  
2. Final space and dimensions are to be confirmed on site before  
3. All dimensions are to be taken from the center line of the  
4. Do not scale this drawing  
5. For the purpose of coordination, all relevant parties must check this  
drawing prior to implementation and report any discrepancies to the  
Architect.

LEGEND.

INDICATES SITE BOUNDARY

PLANNING



REVISIONS

REV. NO. DATE NOTE

**Adrian Hill Architects**  
No. 15 The Seapoint Building,  
44/45 Clontarf Road, Dublin 3.  
t: +353 1 479 3141  
w: adrianhill.ie

Project: No. 636 WHITECHURCH ROAD,  
RATHFARNHAM, DUBLIN 16 X026  
Client: CIARAN & CATHERINE MCCABE

Drawing: EXISTING SECTIONS A-A & B-B  
Job No: 2220  
Reg No: (P)1104  
Date: Jul-22  
Scale: 1:100@A3  
Drawn by: EAB  
Checked by: MS