




PROPOSED COURTYARD ELEVATION A
SCALE 1:100

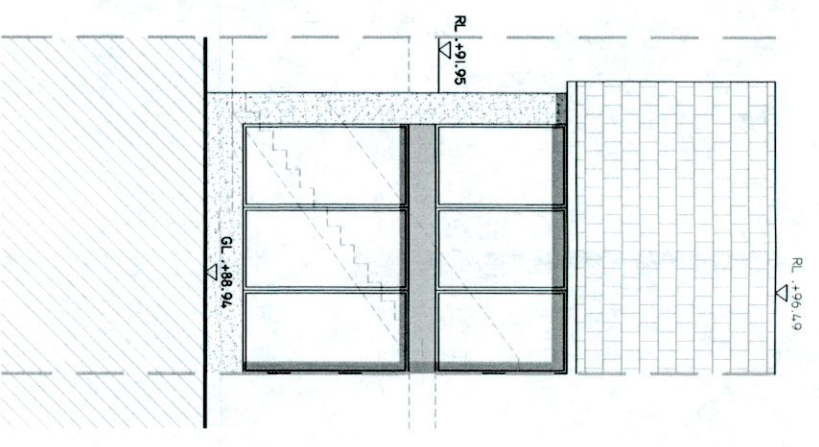

ELEVATION B
SCALE 1:100

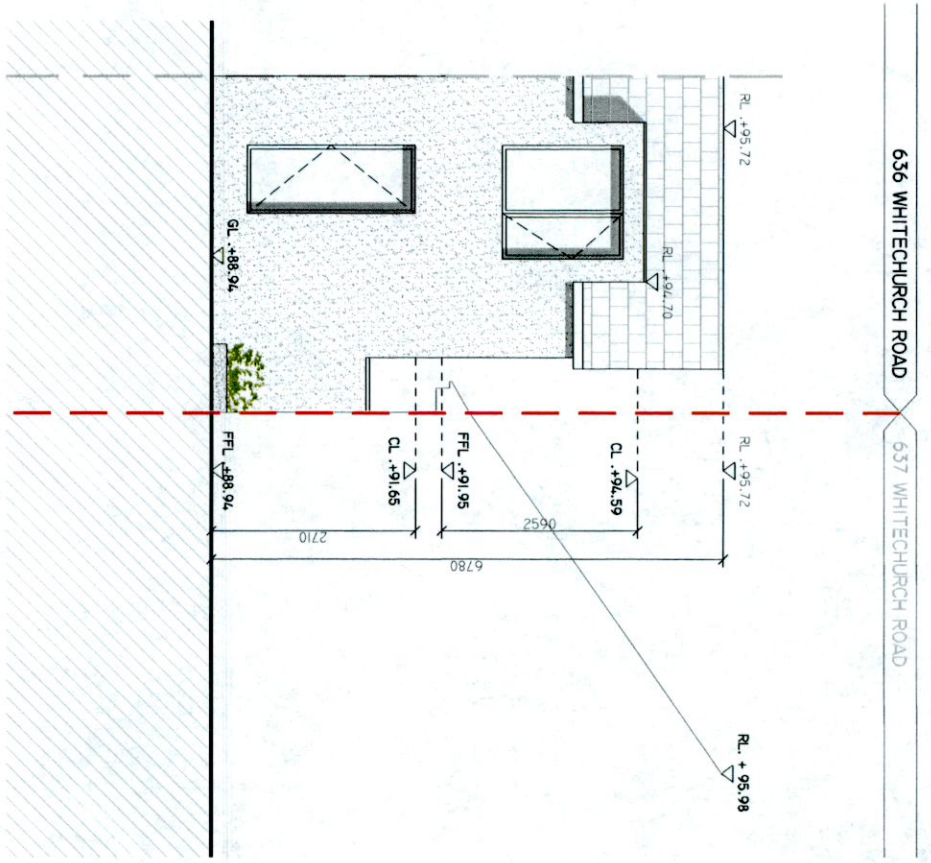

ELEVATION C
SCALE 1:100

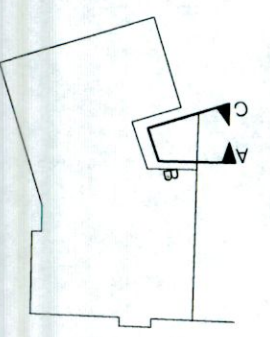

1. All boundaries, dimensions and levels are to be checked on site before construction and any discrepancies are to be reported to the architect immediately. The architect is not responsible for any errors or omissions in the information of this drawing.
2. The architect is not responsible for any errors or omissions in the information of this drawing.
3. For the purposes of construction, all relevant parties must check this drawing prior to implementation and report any discrepancies to the architect.

LEGEND.
INDICATES STRUCTURE TO BE DEMOLISHED.
INDICATES SITE BOUNDARY.



REV. NO.	DATE	NOTE

Adrian Hill Architects
No. 15 The Seapoint Building,
44/45 Clontarf Road, Dublin 3.
t: +353 1 479 3141
w: adrianhill.ie

Project: No. 636 WHITECHURCH ROAD, RATHFARINHAM, DUBLIN 16 X025
Client: CIARAN & CATHERINE MCCABE

Job No	Rev No	Rev No	Status
2220	(7)303	—	PLANNING

Scale: 1:100@A3 Date: Jul-22 Drawn by: EAB Checked by: MS

PLANNING

PROPOSED COURTYARD ELEVATIONS