
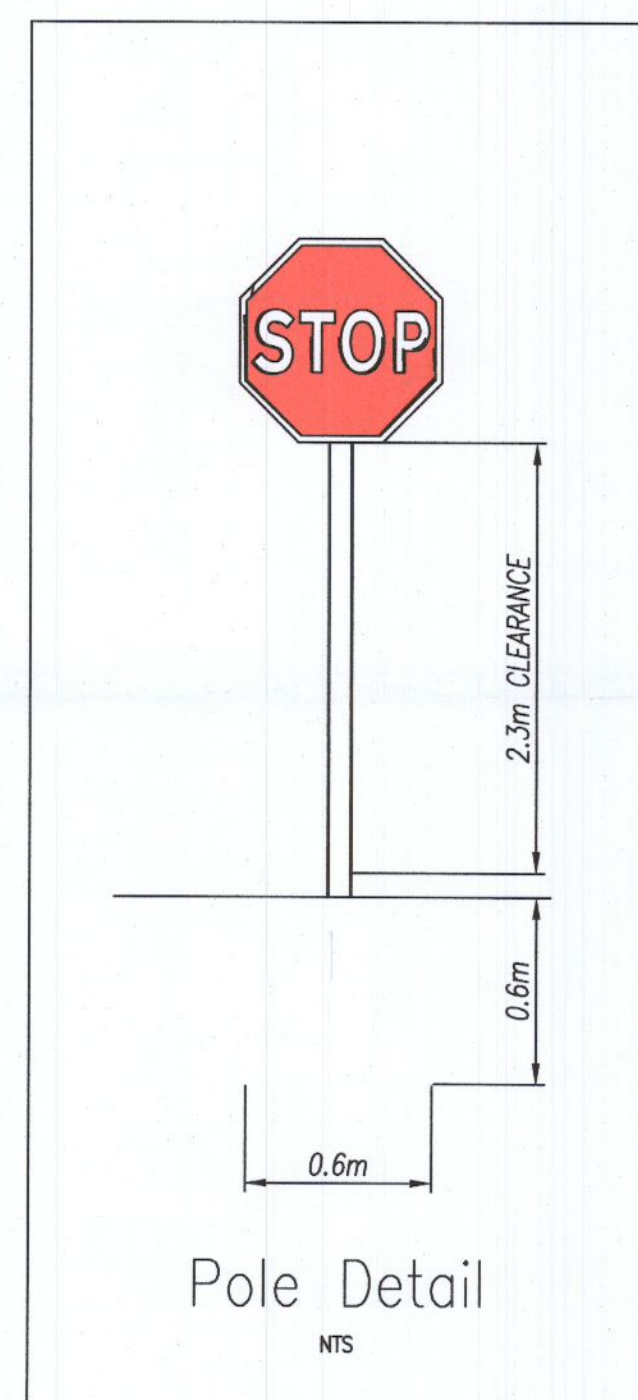
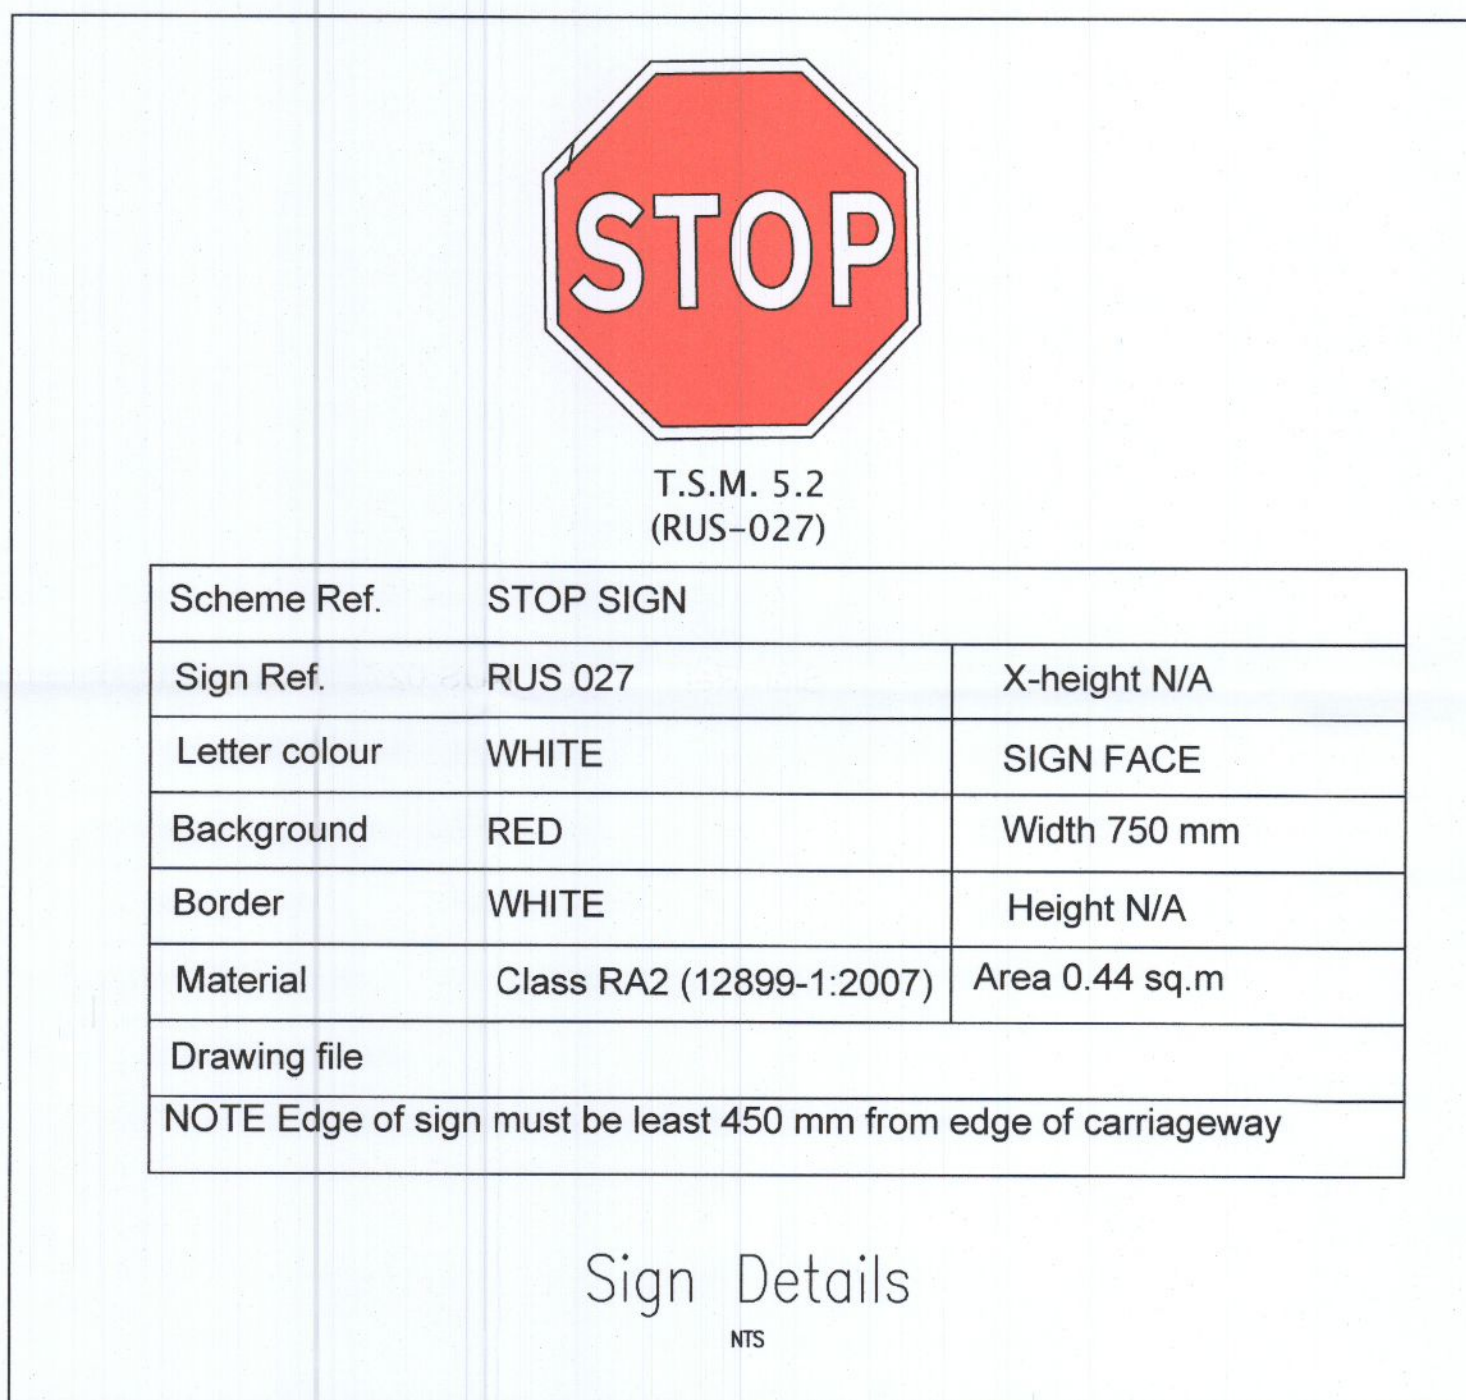
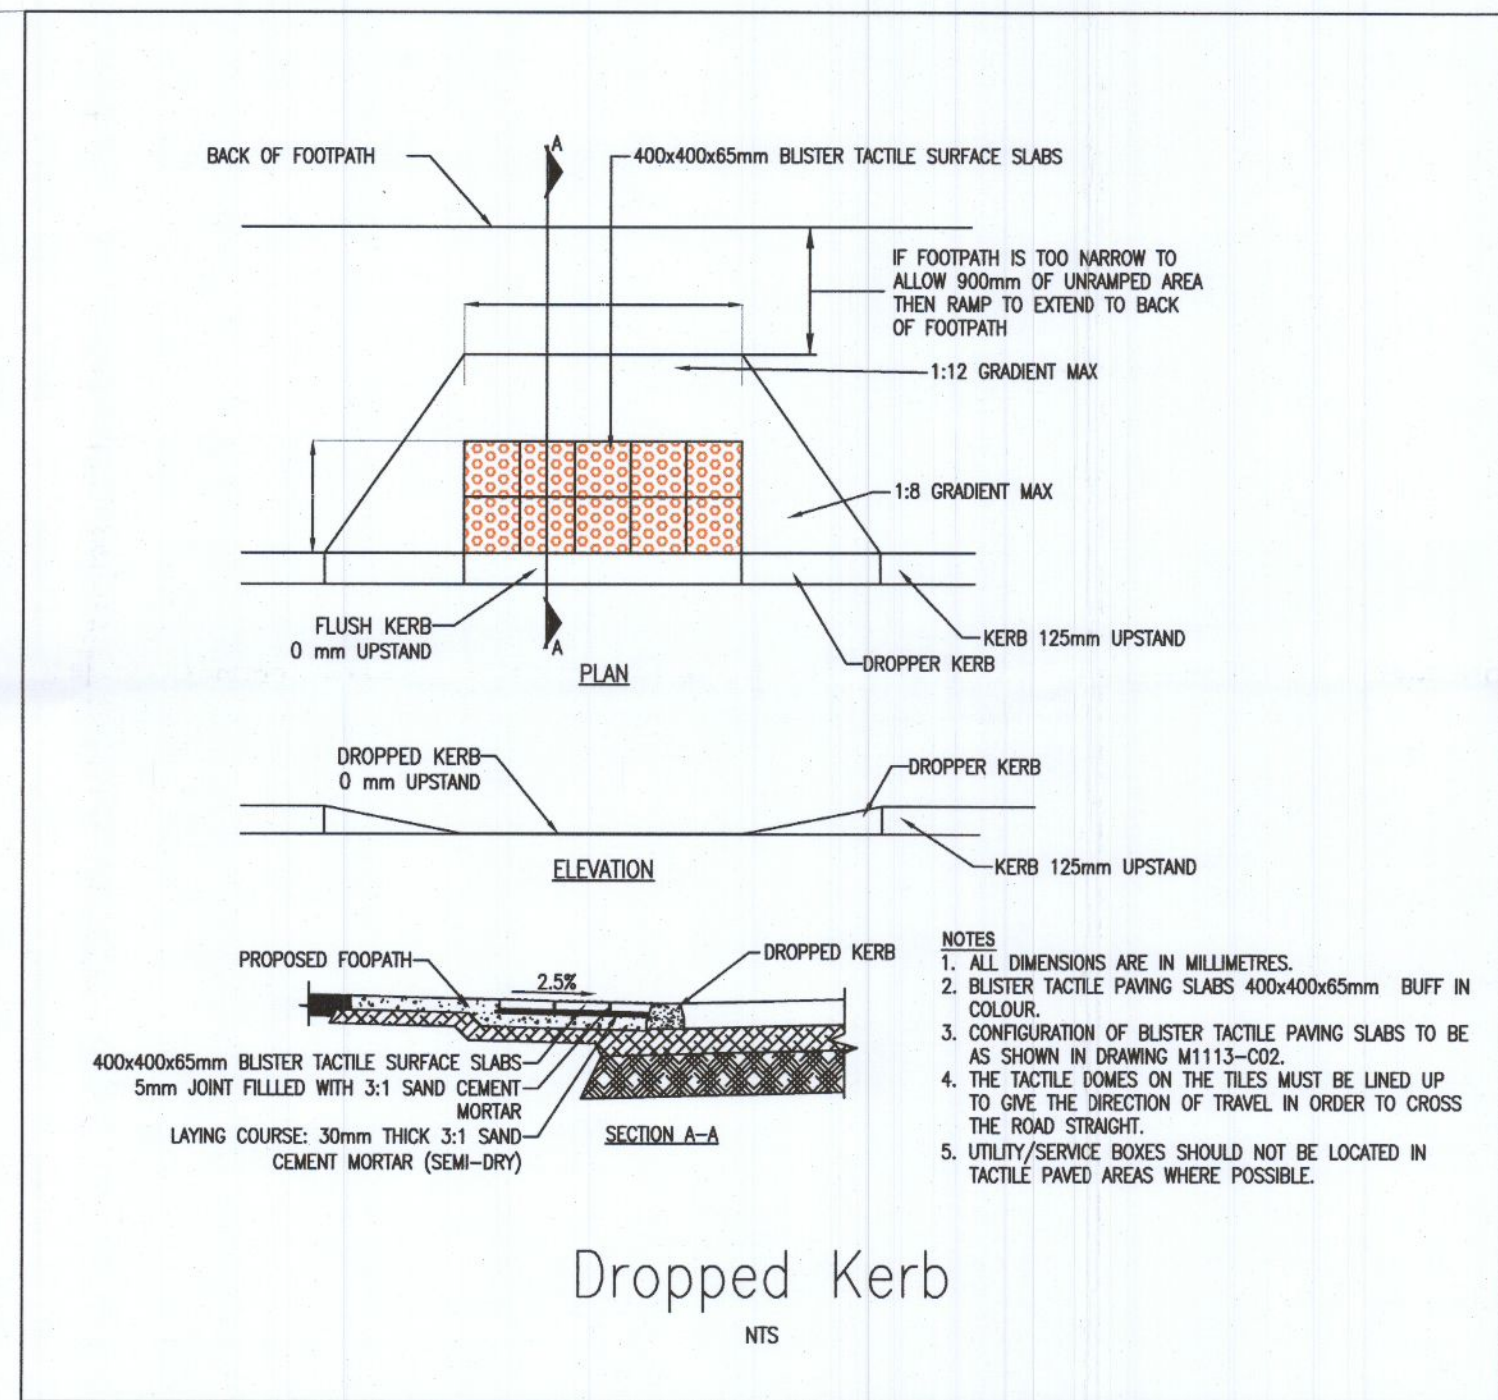


**GENERAL NOTES**

- DO NOT SCALE THIS DRAWING. WORK ONLY TO FIGURED DIMENSIONS.
- FOR ALL RELEVANT NOTES, REFER TO STRUCTURAL AND CIVIL ENGINEERING PERFORMANCE SPECIFICATION.
- ANY DISCREPANCIES ARE TO BE REPORTED TO PINNACLE CONSULTING ENGINEERS IMMEDIATELY.
- THIS DRAWING IS TO BE READ IN CONJUNCTION WITH ALL OTHER RELEVANT ENGINEERS, ARCHITECTS AND SUB-CONTRACTORS DRAWINGS AND DETAILS.

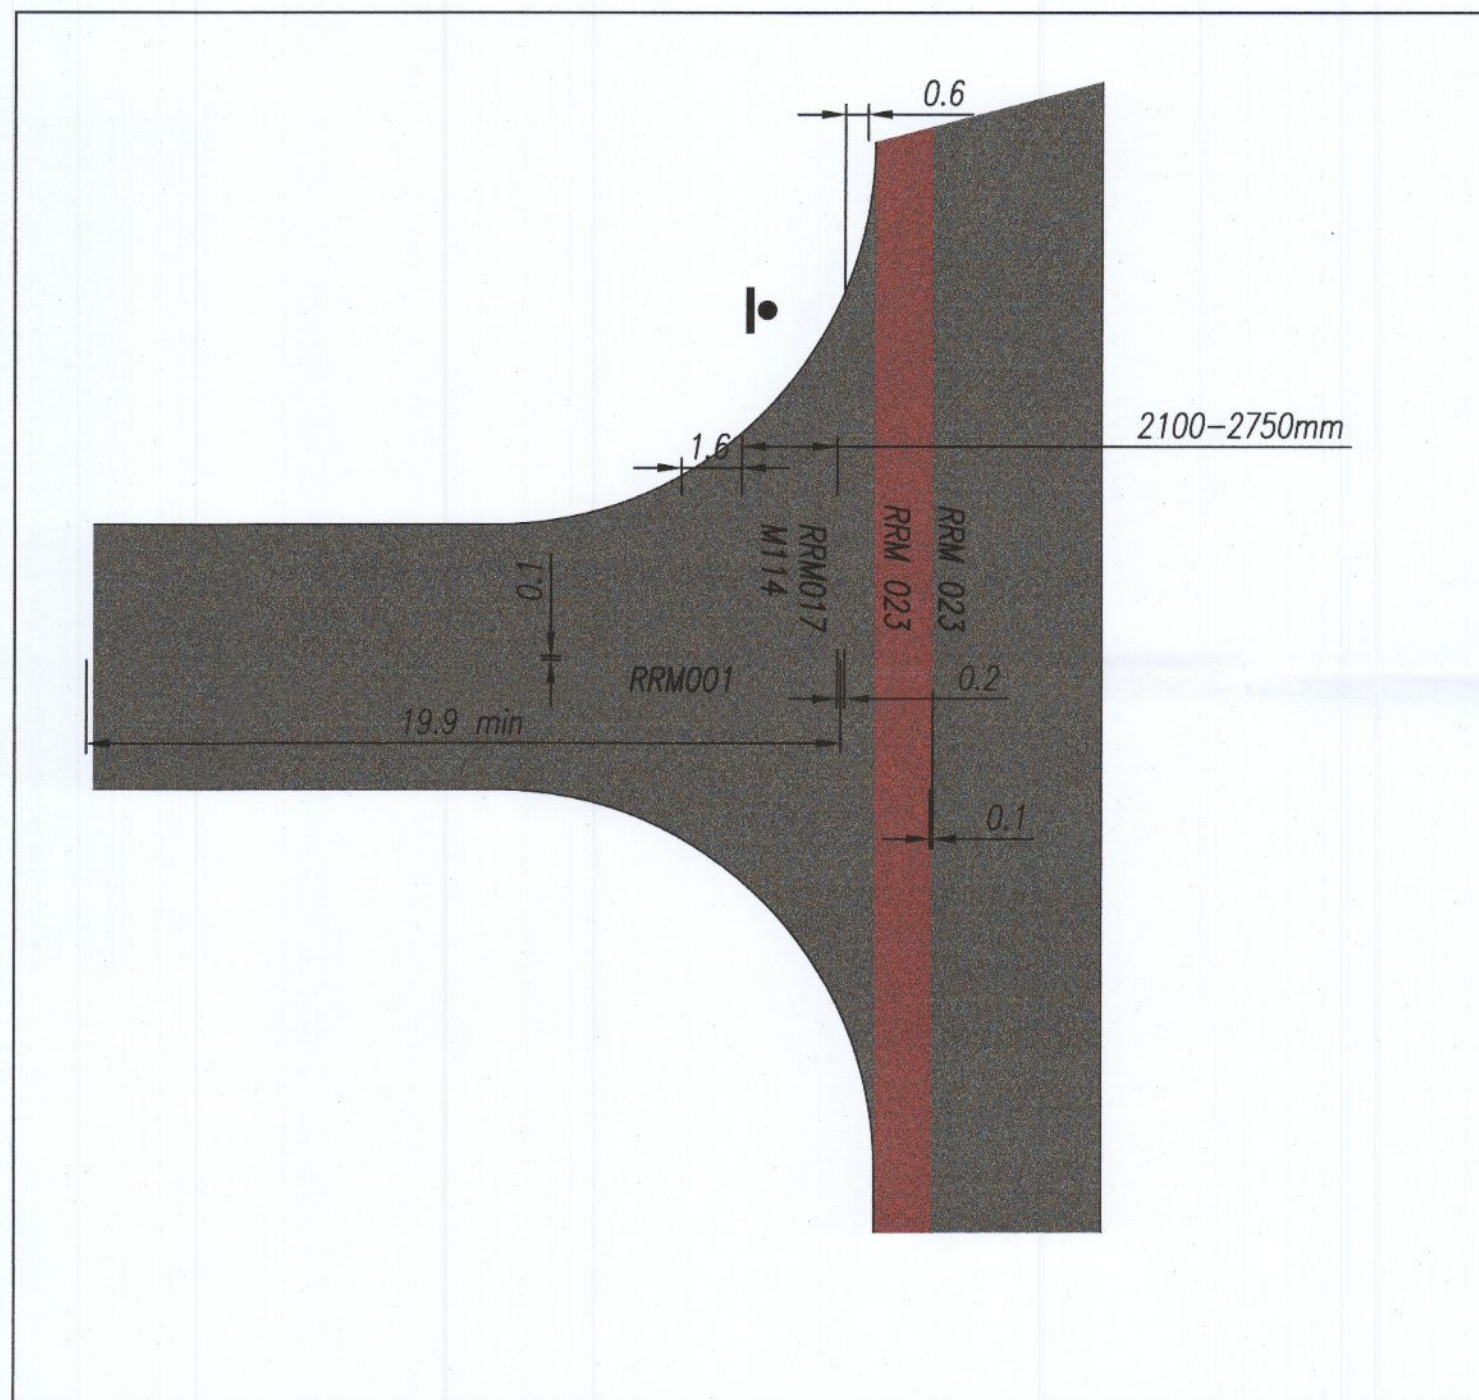

REV	DESCRIPTION	BY	CHK	DATE
P03	ISSUED FOR PLANNING	RK	RK	25/07/22
P02	UPDATED TO CURRENT LAYOUT	RK	RK	14/06/22

CLIENT  
**EDGECONNEX**


PROJECT  
**EDUDUB06**

DRAWING TITLE  
**ACCESS GENERAL LAYOUT**

**PINNACLE**  
CONSULTING ENGINEERS

GROSVENOR COURT,  
67A PATRICK STREET,  
DUN LAOGHAIRE,  
COUNTY DUBLIN  
IRELAND. TELEPHONE: +353 1231 1041  
WELWYN GARDEN CITY | NORWICH | LONDON | THE HAGUE

DRAWING STATUS			
<b>PLANNING</b>			
SCALE @ A1	DATE	DRAWN BY	CHECKED
AS SHOWN	APRIL '22	RK	JM
DRG NO.	REVISION		
P220401-PIN-XX-DR-D-0002-SI	P03		

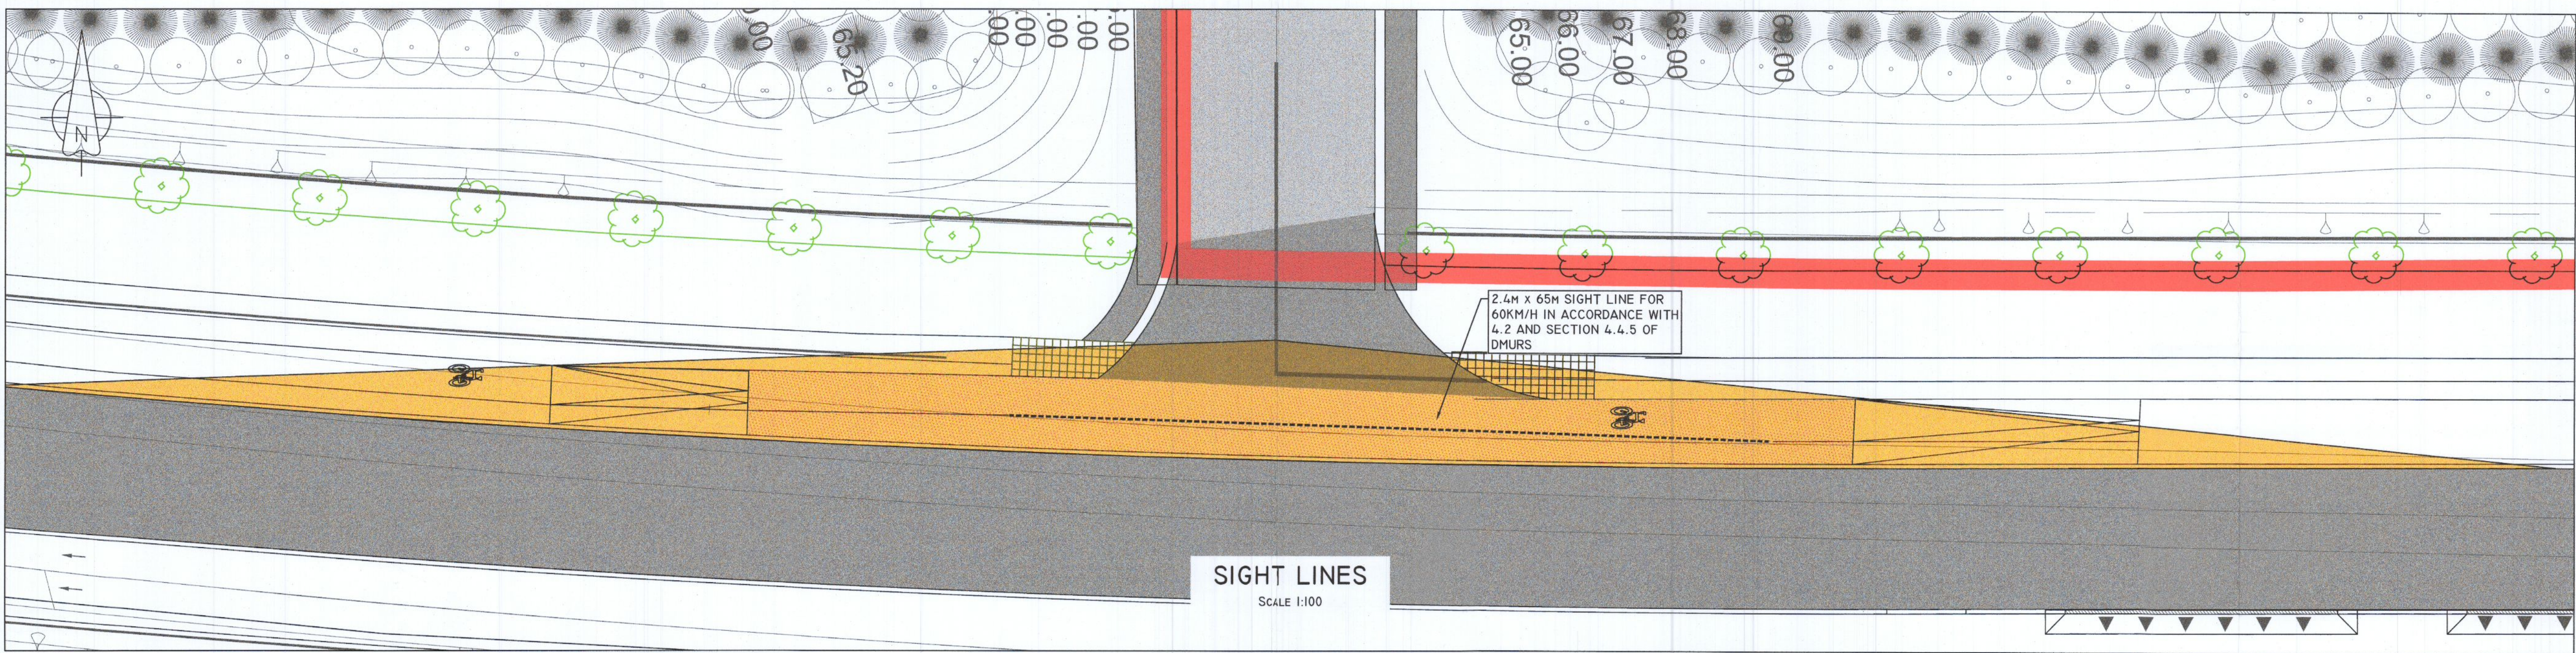

REF: P220401