





**BUILDER TO CHECK ALL MEASUREMENTS
PRIOR TO BUILDING**

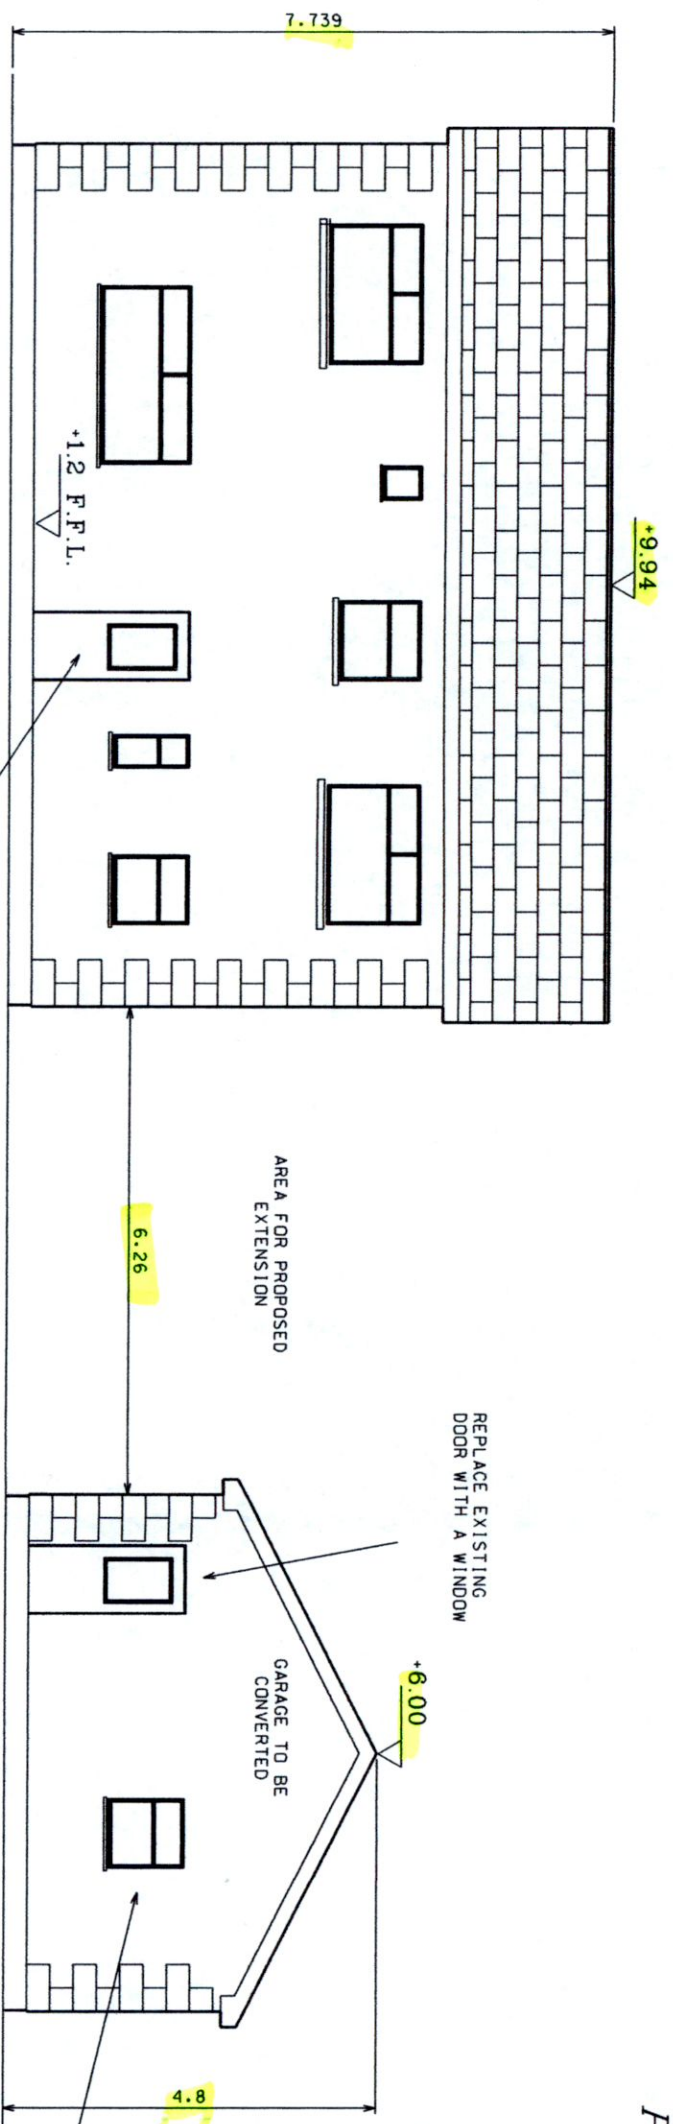

SEE O.S. PLANNING PACK
ATTACHED TO SHEET 1

EXISTING F.F.L. = +1.20
EXTENSION F.F.L. TO MATCH
T.B.M. TAKEN AT
CENTRE OF ROAD
LEVELS SHOWN ON SHEET 3

BUILDING REGULATIONS
TECHNICAL GUIDANCE DOCUMENTS
A (STRUCTURE)
B (FIRE SAFETY)
D (MATERIALS AND WORKMANSHIP)
F (VENTILATION)
G (HYGIENE)
J (HEAT PRODUCING APPLIANCES)
L (CONSERVATION OF FUEL AND ENERGY)
M (ACCESS FOR PEOPLE WITH DISABILITIES)
TO BE FULLY COMPLIED WITH

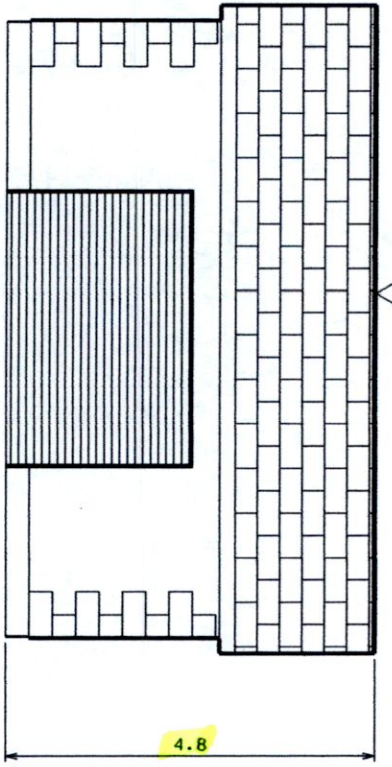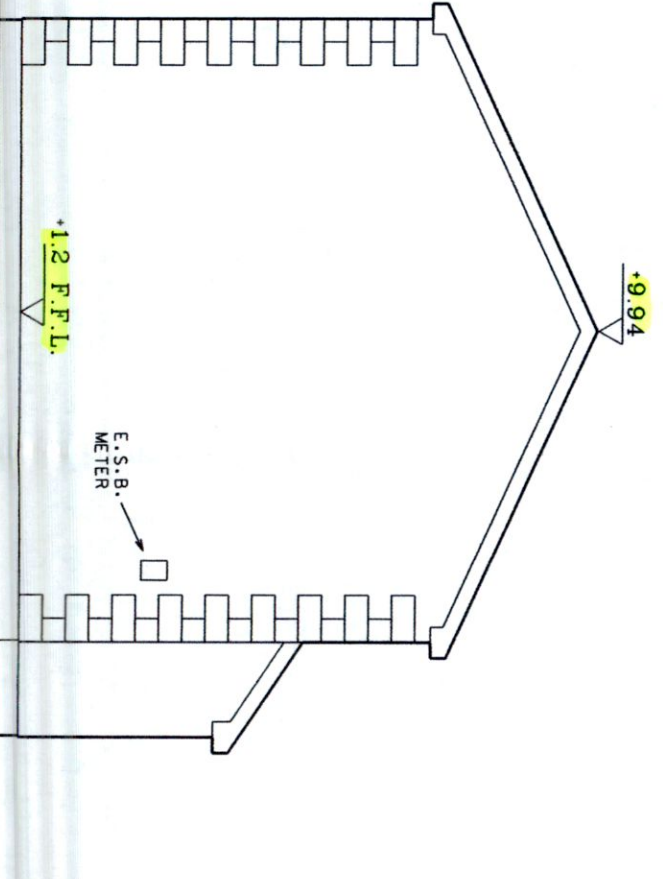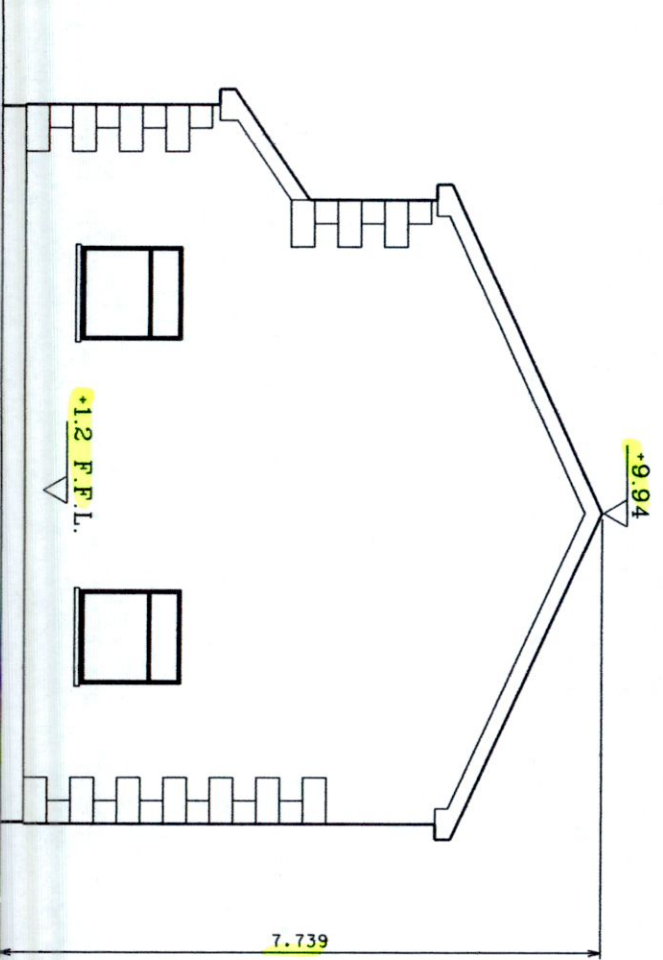

SIDE ELEVATION OF GARAGE

**THIS DRAWING IS FOR
PLANNING PERMISSION ONLY**

PLANNING APPLICATION
FOR A SINGLE STOREY EXTENSION
TO THE FRONT AND SIDE
AND A GARAGE CONVERSION
FOR
AMANDA BANE
AT HAZELHATCH, CELBRIDGE, CO. DUBLIN
EIRCODE W23 X7RF

Drawing No. sheet 6	Title EXISTING REAR AND SIDE ELEVATIONS
Scale 1 TO 100	Drawn:- J.J.Martin
Date July 2022	15 Castletown Lawn, Celbridge, Co. Kildare. Ph.01-6271372
Issue 'A'	