


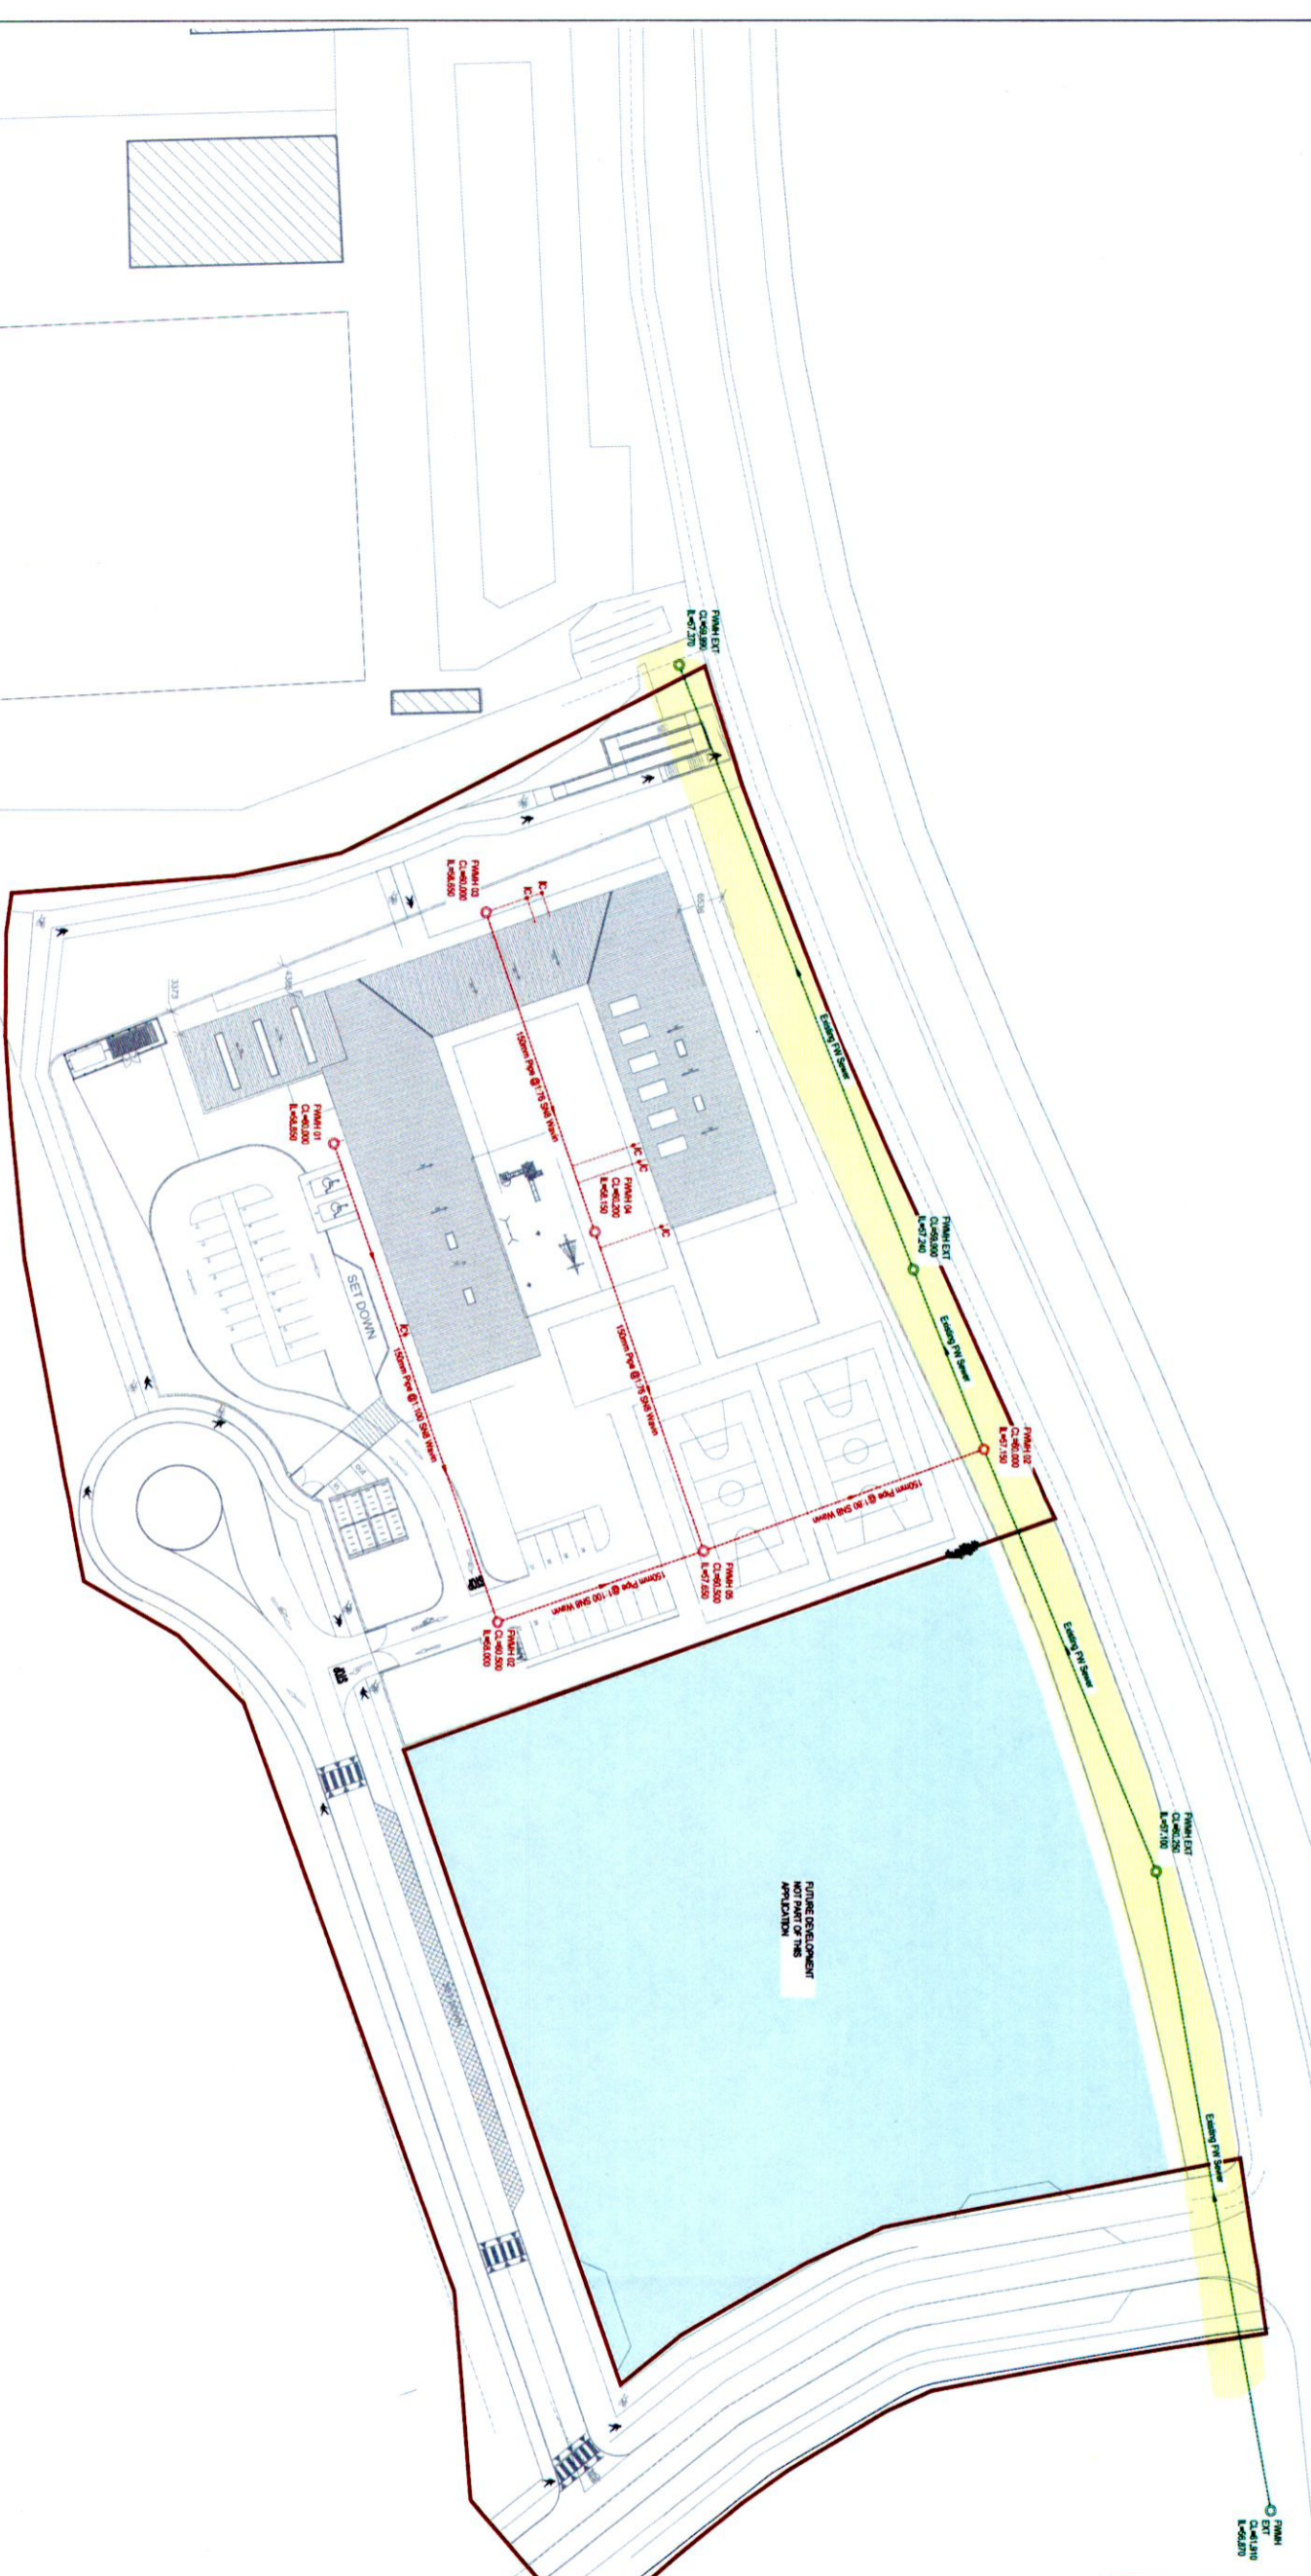

Proposed Foul Sewer Plan
Scale: 1:500(A1)



CIVIL LEGEND

ACC. DRAWN	—————
E. SURFACE WATER	- - - - -
SURFACE WATER	- - - - -
E. WASTE WATER	- - - - -
WASTE WATER	- - - - -
WASTE WATER RISING MAIN	—————
FOWL ACCESS JUNCTION	◊ IC
SOIL VENT PIPE	+ SVP
BACK FLEET GALLEY TRAP	+ BGT
FOWL ROOMING PTE	- FE

Rev	Sis	Description	Date
P01	S2	Issued for Planning	21/01/22

MMIOS
The Chapel, Blackrock Road, Blackrock, Co. Dublin
MURPHY, WATSON, O'SULLIVAN
TEL: 353 21 4917008

PROJECT
School Decant Programme-Civil
Design, Kishoge, Co. Dublin

CLIENT
AFEC International

TITLE
Proposed Foul Sewer Plan

DRAWN BY	CHECKED BY	APPROVED BY
AR	SL	PTM
SCALE	PROJECT NUMBER	
As Shown	22087	
DOCUMENT REFERENCE		
22087-MM-S-ZZ-ST-DR-C-10001	STATUS	
REV: P01	S2	

PROJECT ORGANIZATION: LEVEL, TYPE, DRAWING NUMBER