



Section A-A - 1:200

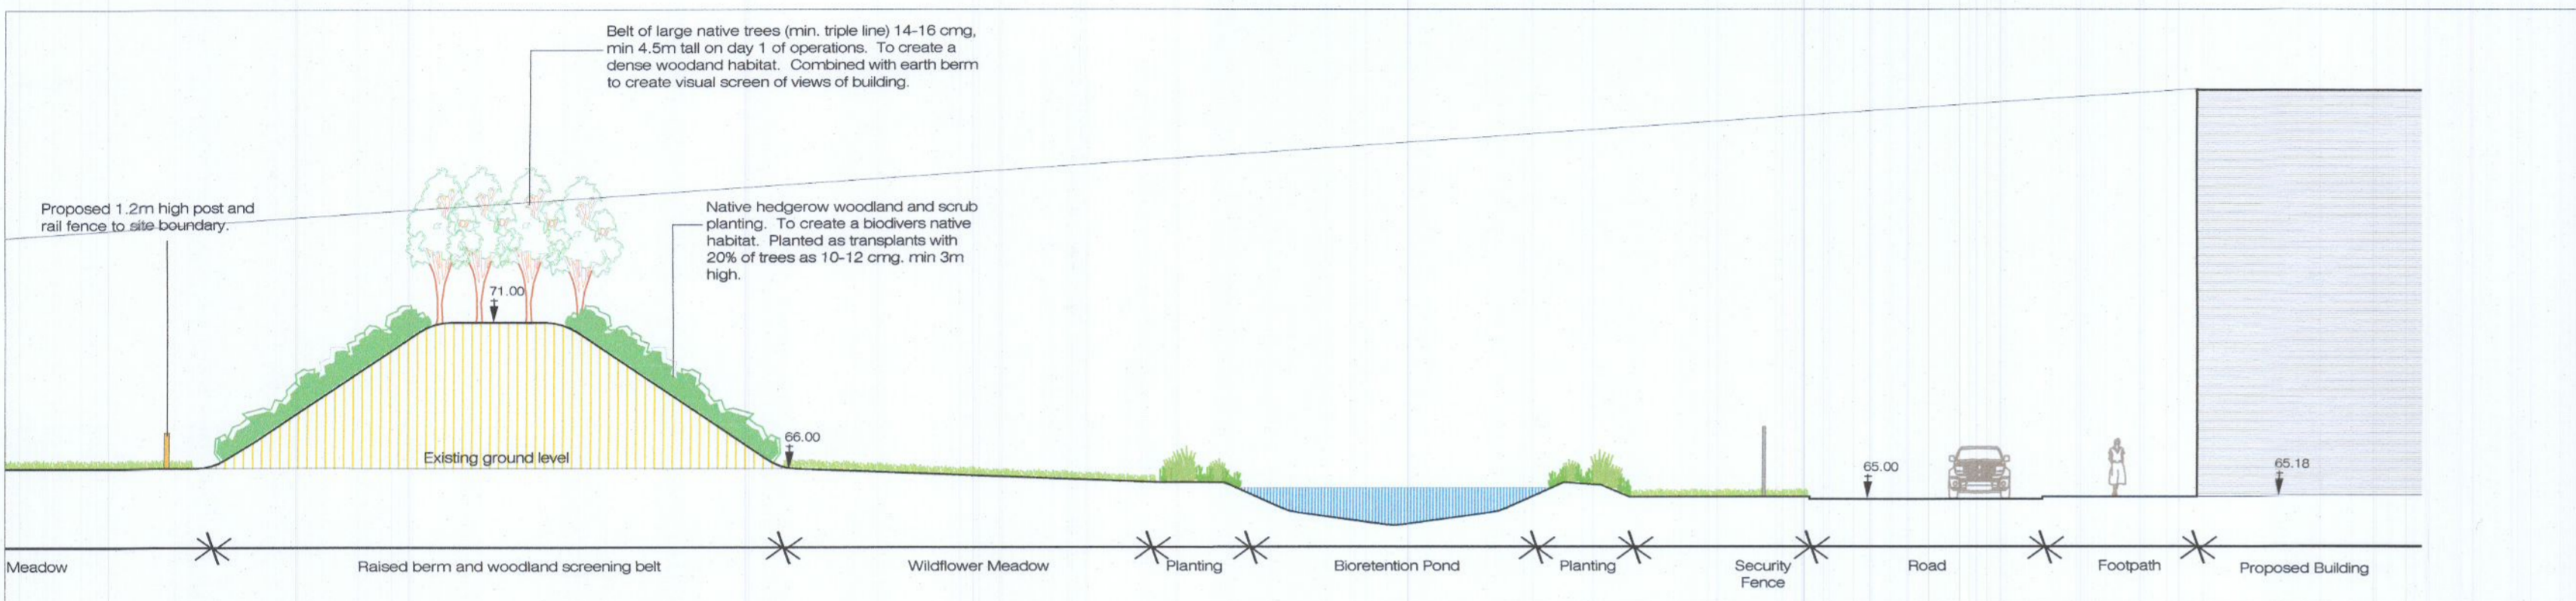

Section A-A contd - 1:200

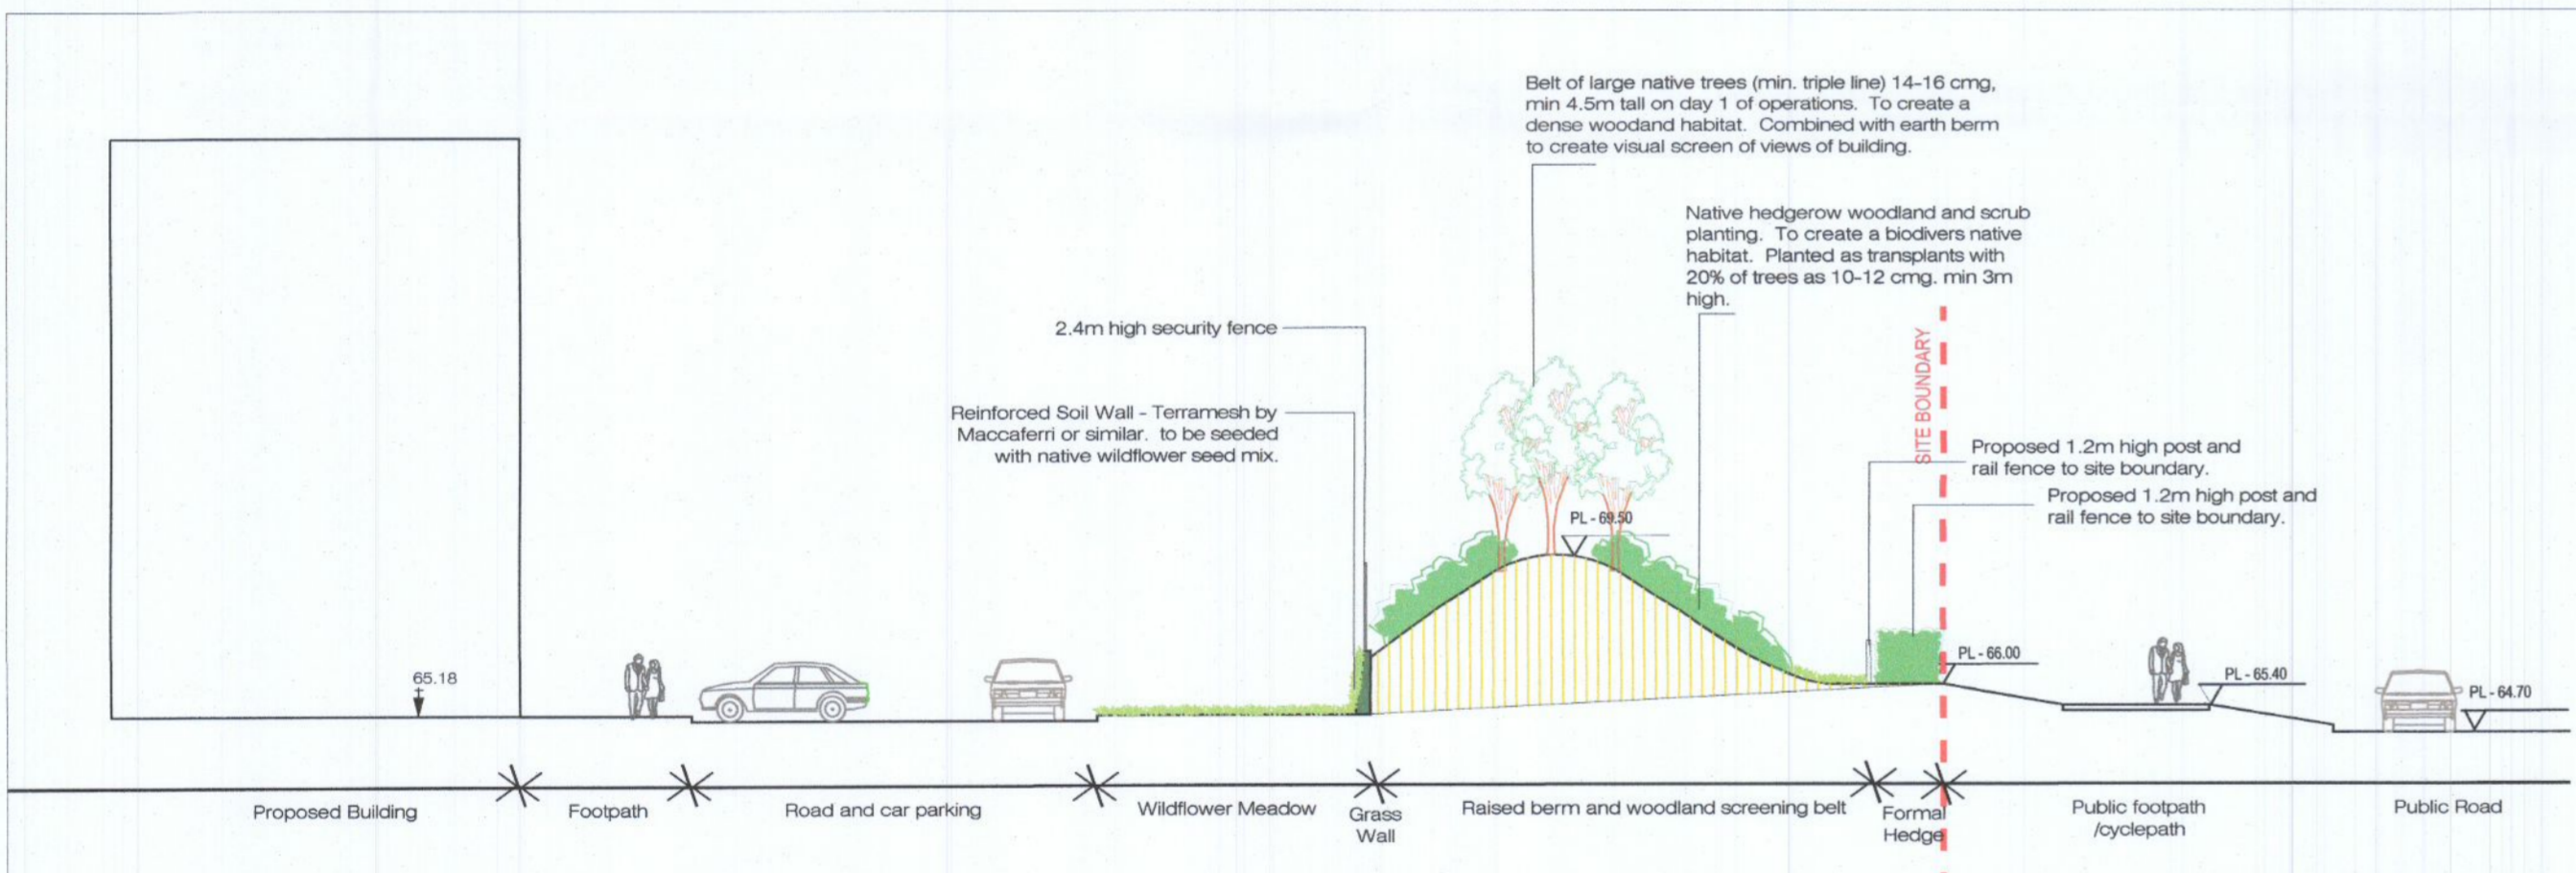

Section B-B - 1:200



Key Plan | NTS

THIS DRAWING IS COPYRIGHT ©			
notes			
DO NOT SCALE figured dimensions only to be taken from this drawing			
rev	date	drawn	description

Job	Proposed Data Centre Edge Connex DUB06	Scales	As Shown@A1	Status	PLANNING
Date	27/07/22	Dim.	MM	Chd.	KF
Job No.	453	Drawing No.	102	Rev.	
Kevin Fitzpatrick Landscape Architecture					
4 Main Street, Raheny, Dublin 5					
E: info@kfitza.ie W: www.kfitza.ie					