

Plan 1:500


Native Riparian Planting Mix

60% to be seeded with meadow mix 1. Remaining 40% to be planted with the following in single species groups of 3 + 5 at edge of swale



Apium nodiflorum, P9	Iris pseudacorus, P9
Caltha paulaustris, P9	Myosotis scoroides, P9
Carex otrubae, P9	Myriophyllum spicatum, P9
Carex riparia, P9	Sparganium spp, P9
Luzula nivea, P9	Juncus inflexus, P9

Meadow Mix 1 - Wetland Wildflower Meadow

Devils Bit Scabious - Succisa pratensis	Marsh Cinquefoil - Comarum palustre
Common Sorrel - Rumex acetosa	Marsh Marigold - Caltha palustris
Cuckoo Flower - Cardamine pratensis	Meadow Buttercup - Ranunculus acris
Cowslip - Primula veris	Meadowsweet - Filipendula ulmaria
Fleabane - Erigeron	Meadow Rue - Thalictrum
Greater Trefoil - Lotus pedunculatus	Oxeye Daisy - Leucanthemum vulgare
Hemp Agrimony - Eupatorium cannabinum	Purple Loosestrife - Lythrum salicaria
Lesser Knapweed - Centaurea nigra	Ragged Robin - Lychnis flos-cuculi
	Red Clover - Trifolium pratense

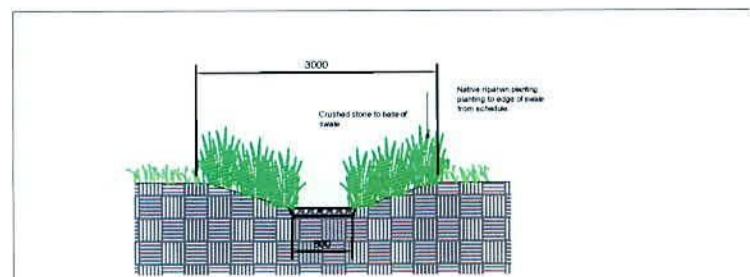

D01 Typical section through bio swale
104 scale 1:100

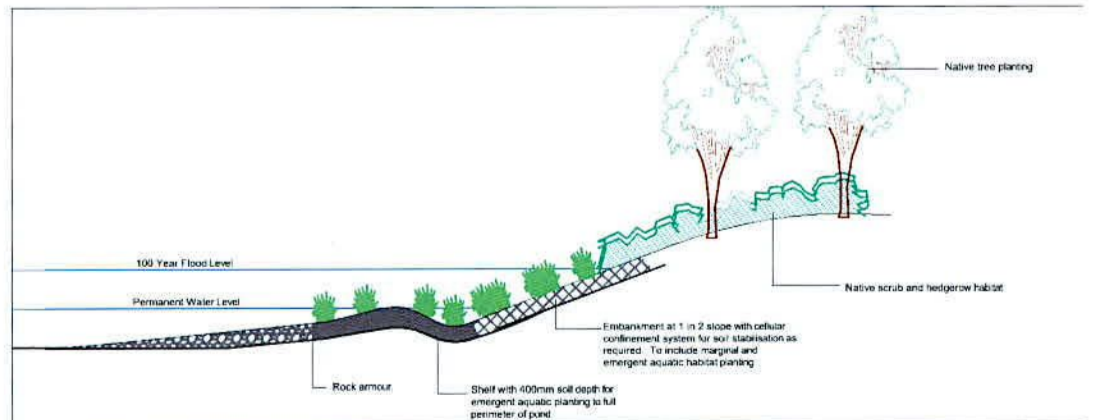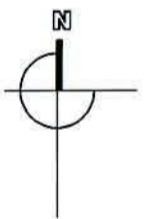

D02 Typical wetland edge detail
104 NTS

job	Proposed Data Centre Edge Connex DUB06	Scales	As Shown	Status	PLANNING
Date	24/08/22	Drn	KF	Cnd.	Passed
orig.	Landscape Treatment of Bio Swale and Wetland	Job No.	0453	Drawing No.	104
Kevin Fitzpatrick Landscape Architecture 4 Main Street Raheny Dublin 5 E- info@kfla.ie W- www.kfla.ie					