



Rev	Date	Description	Rev	Date	Description

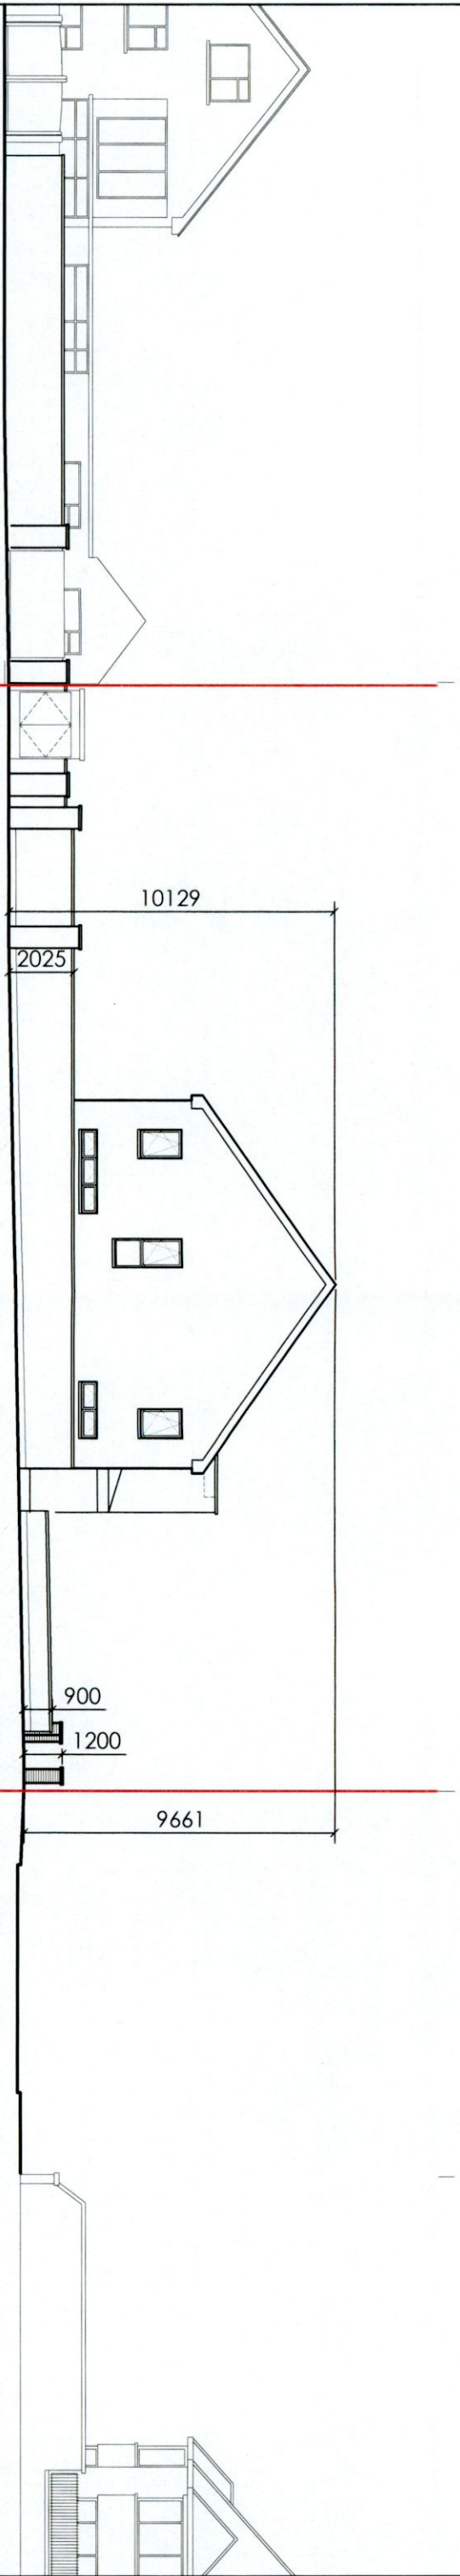

Proposed Gable Contiguous elevation - Fonthill Road (South)
Scale 1:200 @ A3

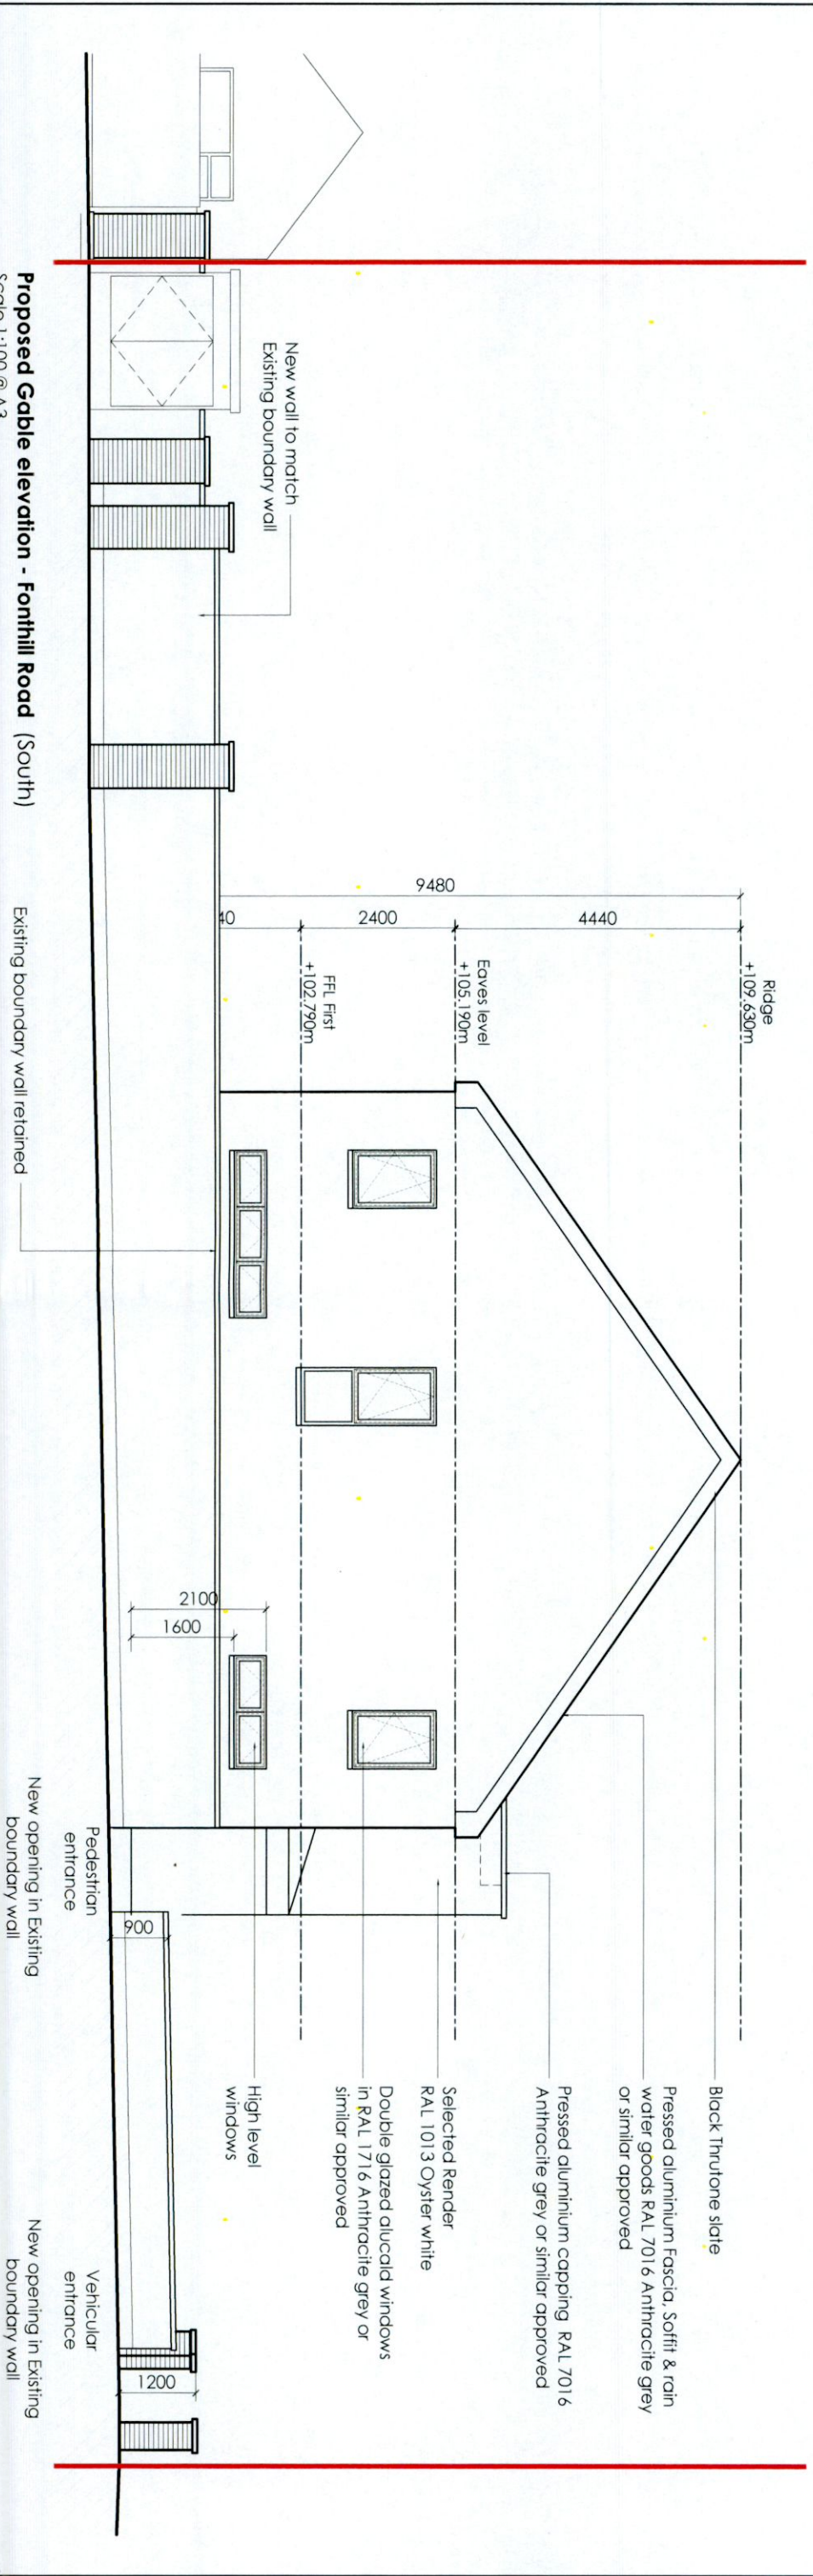

Proposed Gable elevation - Fonthill Road (South)
Scale 1:100 @ A3

Do not scale from drawings: use figured dimensions only. Any discrepancies to be reported to the architect immediately. All materials & workmanship to comply with all current building regulations & building standards & codes of practice. Drawings to be read in conjunction with Architects specification, along with all relevant consultants drawings & specifications.

Unit 1,
20 Harcourt Street,
Dublin 2,
Republic of Ireland,
D02 H364
Landline ROI:
+353 (0)1 400 75 40
Mobile:
+353 (0)87 827 26 86
E-Mail:
olien@aww.ie

ARCHITECTS WORKSHOP AWW
© COPYRIGHT OF ARCHITECTS WORKSHOP LTD. ALL RIGHTS RESERVED.

Drawing Title

Proposed Gable elevation - Fonthill Road (South)

Project

1 Fonthill Park, Rathfarnham, Dublin 14, D14 E938

Client

Mr. & Mrs. John Whelan

Drawing No.

2-2-02

Scale

1:100 & 1:250 @ A3

Date

August 2022

Revision

-

Checked By

OC

Drawn By

RD

Project No.

21-38

Status

Add Info

Phase