


Rev	Date	Description	Rev	Date	Description

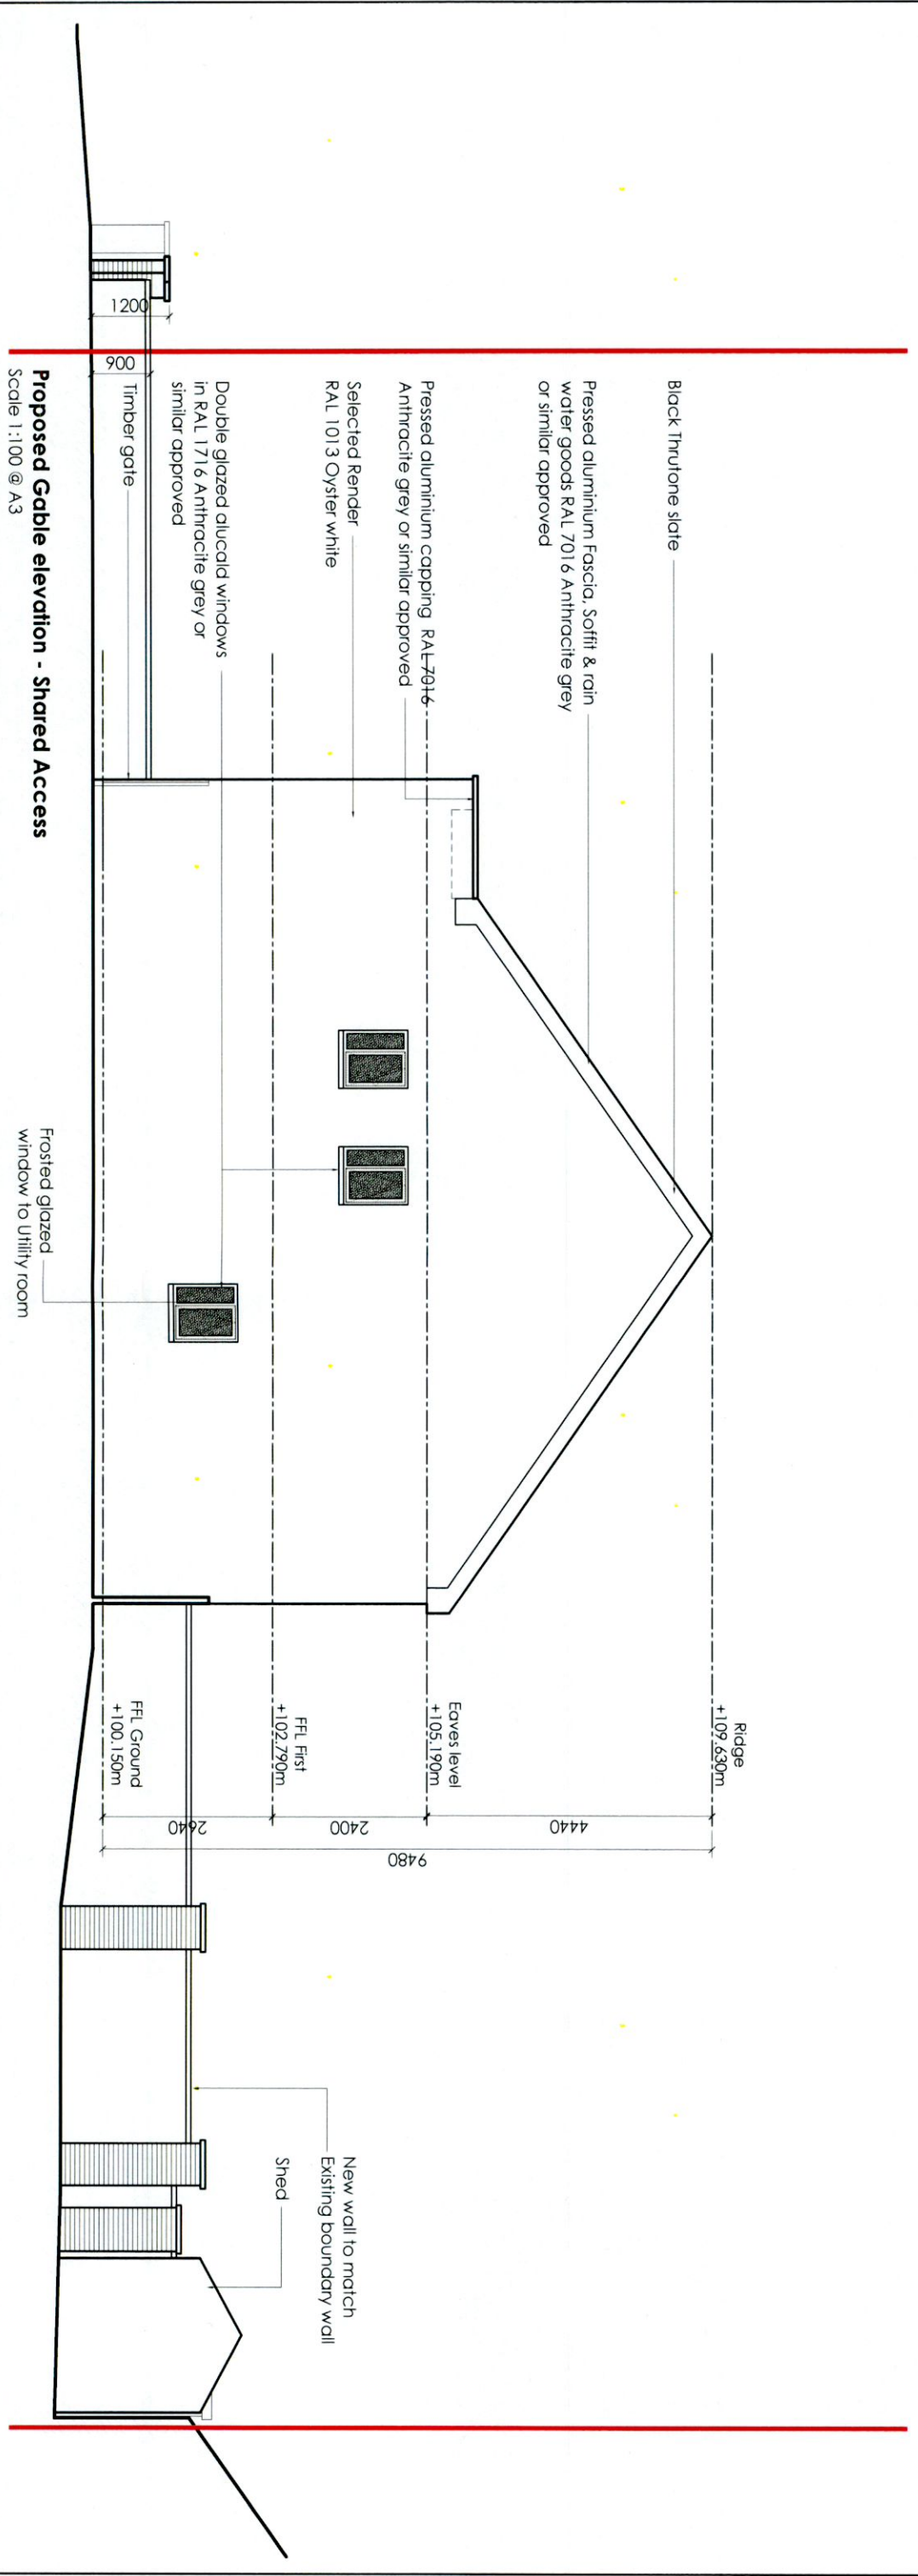

**Proposed Gable elevation - Shared Access**  
Scale 1:100 @ A3

Do not scale from drawings, use figured dimensions only. Any discrepancies to be reported to the architect immediately. All materials & workmanship to comply with all current building regulations & building standards & codes of practice. Drawings to be read in conjunction with Architects specification, along with all relevant consultants drawings & specifications.

Drawing Title

**Proposed Gable elevation (North)**

Project

1 Fonthill Park, Rathfarnham, Dublin 14, D14 E938

Client

Mr. & Mrs. John Whelan

Drawing No.

**2-2-03**

Revision

-

Scale

1:100 @ A3

Checked By

OC

Date

August 2022

Drawn By

RD

Project No. Status

21-38 Add Info

Phase

Unit 1,

20 Harcourt Street,

Dublin 2,

Republic of Ireland.

D02 H364

Landline ROI:

+353 (0)1 400 75 40

Mobile:

+353 (0)87 827 26 86

E-Mail:

olien@aw.ie

**AW**

ARCHITECTS WORKSHOP

© COPYRIGHT OF ARCHITECTS WORKSHOP LTD. ALL RIGHTS RESERVED.