



Rev	Date	Description	Rev	Date	Description

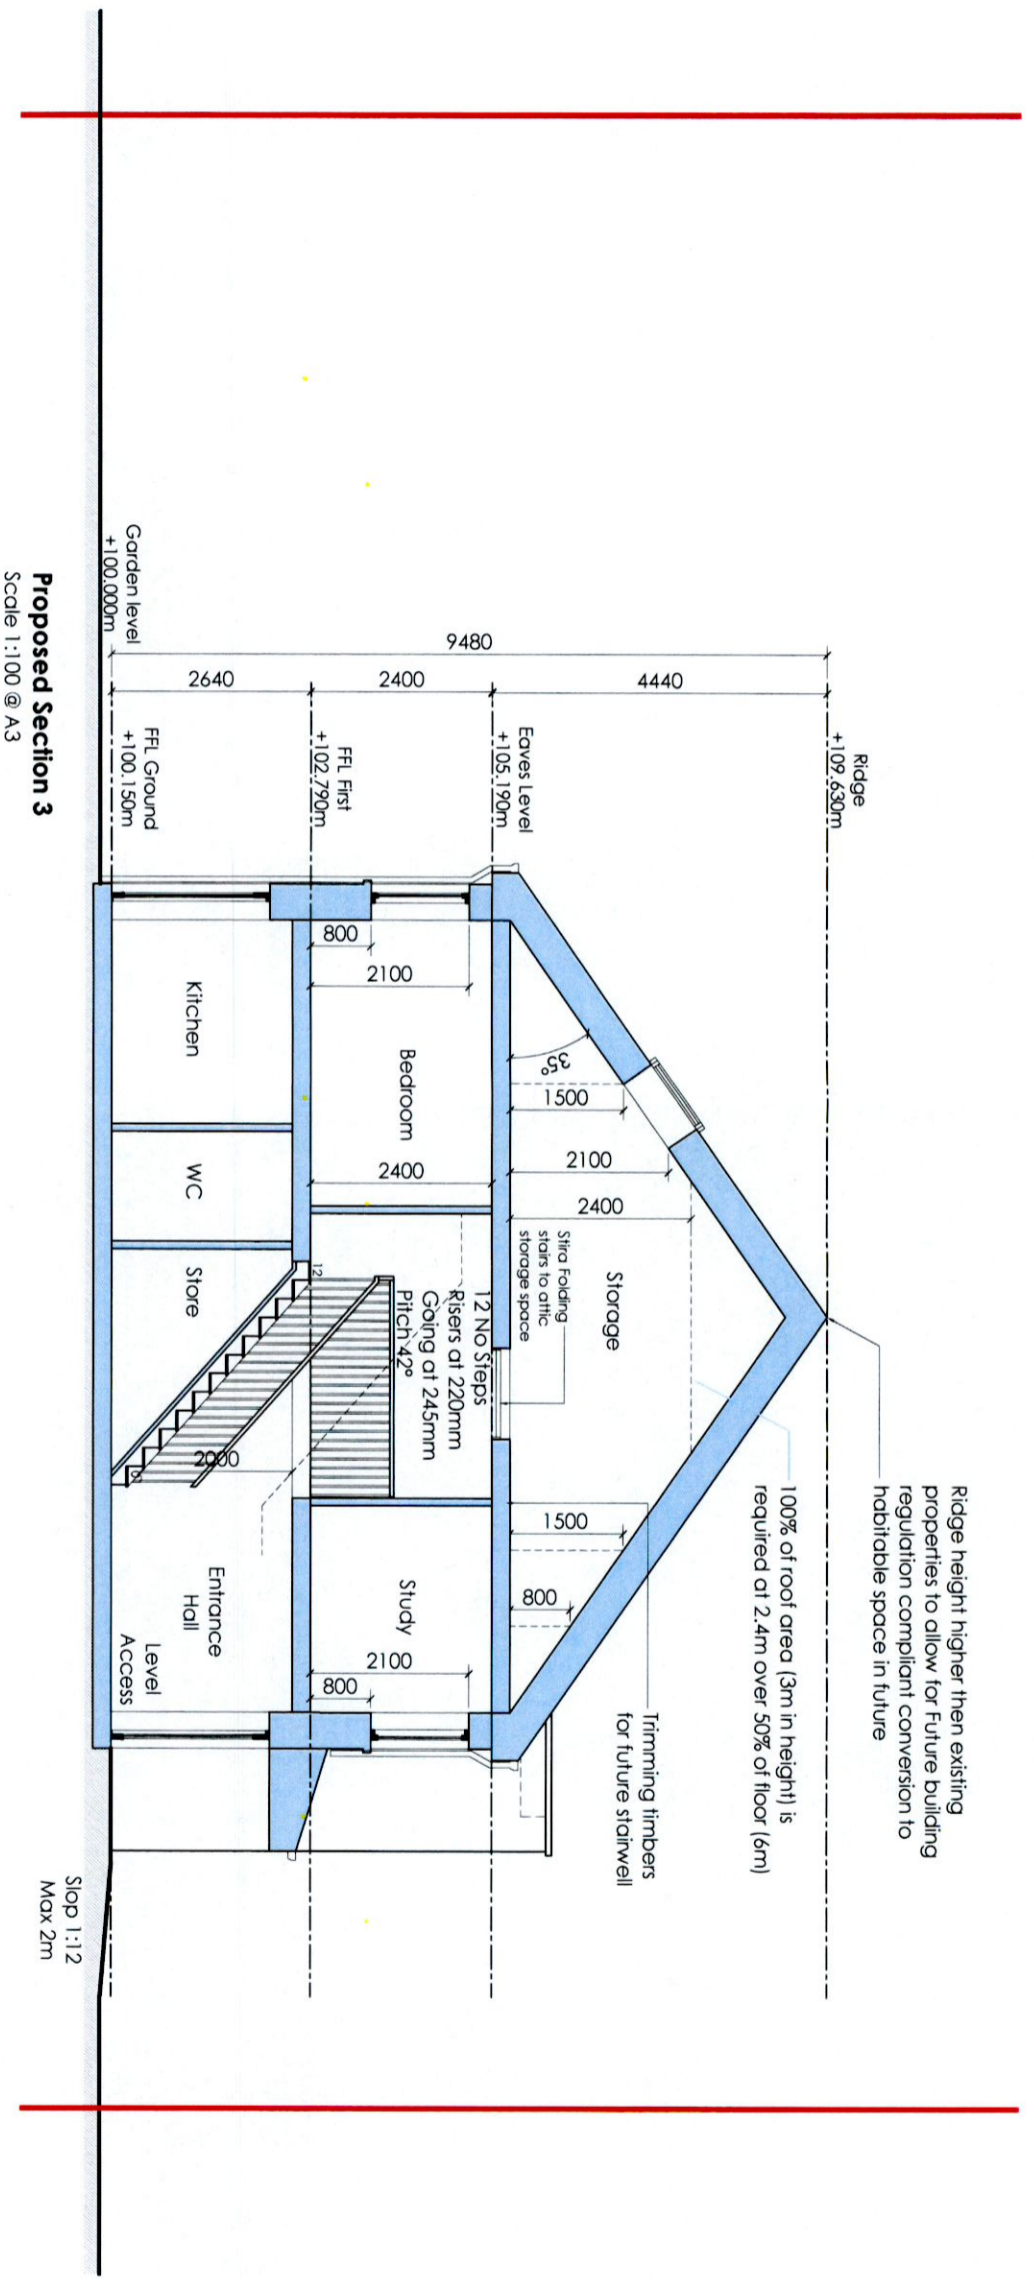

Proposed Section 3
Scale 1:100 @ A3

Unit 1,
20 Harcourt Street,
Dublin 2,
Republic of Ireland.
D02 H364

Landline ROI:
+353 (0)1 400 75 40
Mobile:
+353 (0)87 827 26 86

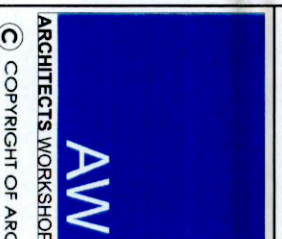

E-Mail:
olion@aww.ie

© COPYRIGHT OF ARCHITECTS WORKSHOP LTD. ALL RIGHTS RESERVED.

Drawing Title

Proposed Section 3

Project

1 Fonthill Park, Rathfarnham, Dublin 14, D14 E938

Client

Mr. & Mrs. John Whelan

Drawing No.

3-2-00

Revision

-

Scale

1:100 @ A3

Checked By

OC

Date

August 2022

Drawn By

RD

Project No.

21-38

Status

Add info

Phase