


**Copyright: All Rights Reserved**  
 This work is copyright and cannot be reproduced or copied in any form or by any means (graphic, electronic or mechanical including photocopying) without the written permission of the originator. Any future access or handling to this document for any purpose whatsoever is restricted to the terms of the agreement or implied agreement between the originator and the instructing party.  
 Unless otherwise stated all dimensions are in millimeters. Where dimensions are not given, drawings must not be scaled and the matter must be referred to the Landscape Architect. If the drawing includes conflicting details/dimensions the matter must be referred to the Landscape Architect. All dimensions must be checked on site. The Landscape Architect must be informed, by the Contractor, of any discrepancies before work proceeds.  
 THIS DRAWING IS TO BE READ IN CONJUNCTION WITH RELEVANT CONSULTANT'S DRAWINGS.



**PLAY SPECIFICATION**

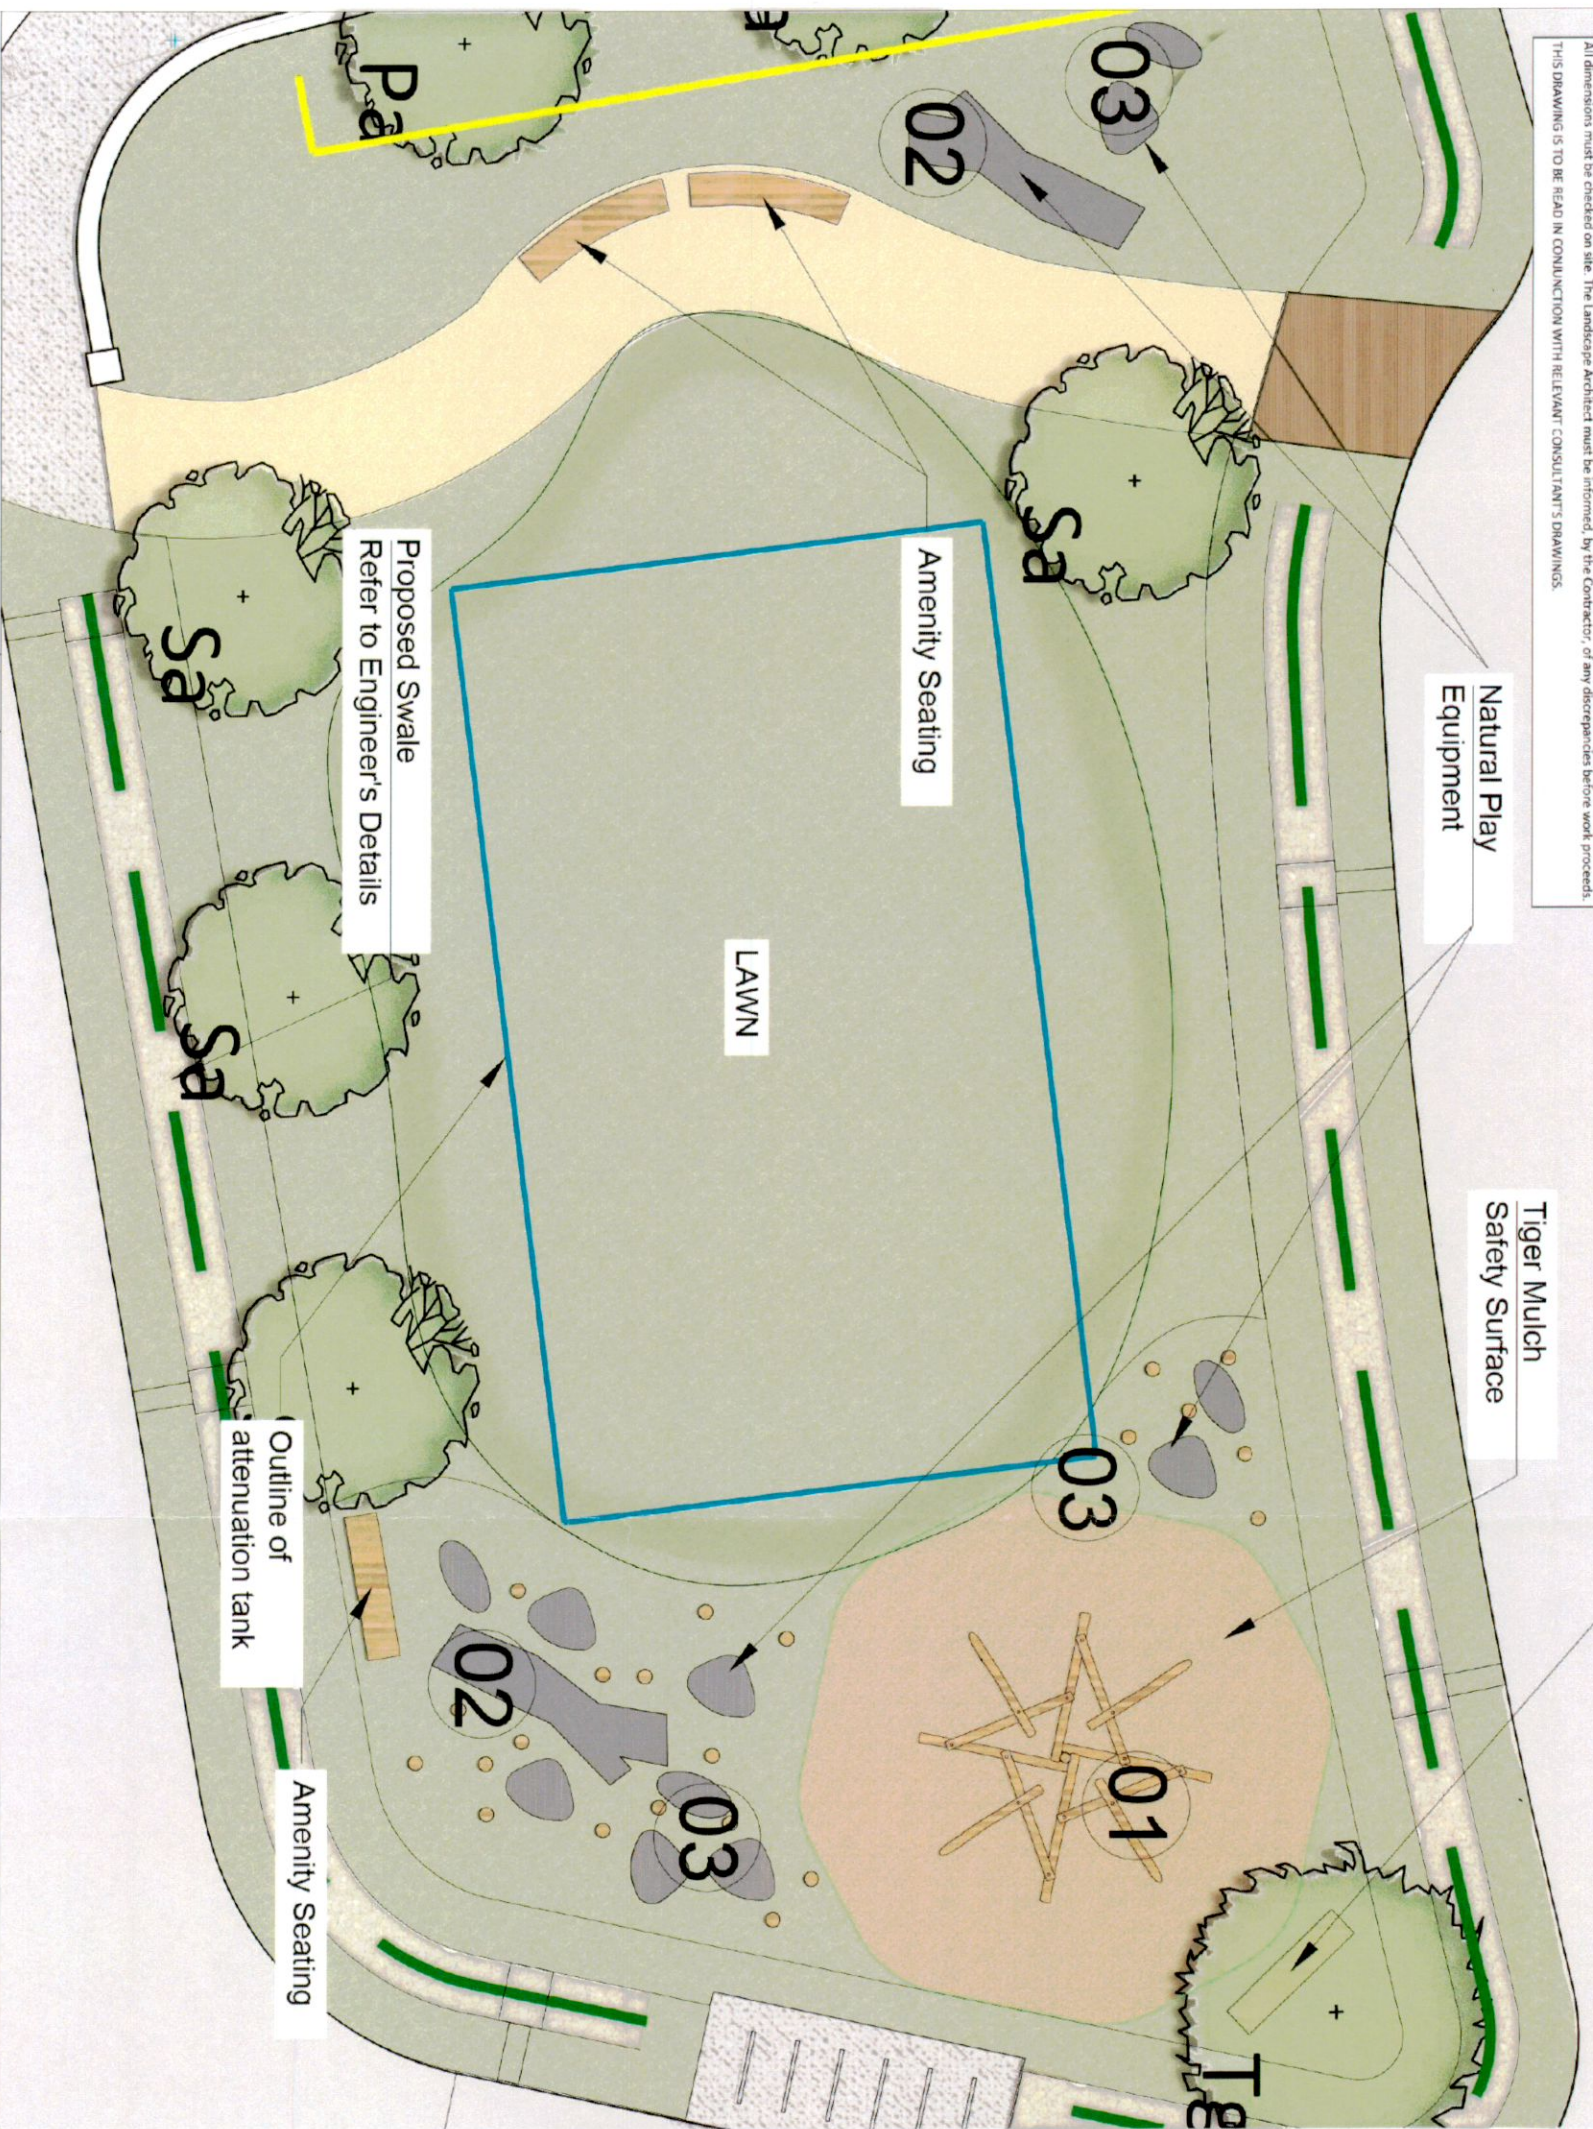

1. Crawling Pyramid  
 Prod Ref: NRO826-0801 Kompan  
 • Robinia climbing  
 • Nature Play  
 • Age - 4+  
 • Dim: 399 x 405 x 149cm



2. Felled Tree Trunks  
 • Informal seating elements  
 • Top of logs to be 'scaloped' for comfortable seating.  
 • All sharp edges planed to prevent splintering.



3. Rounded Boulders  
 • Locally sourced sandstone or granite glacial erratic  
 • 750-1500mm Ø boulders  
 • Chamfered smooth edges or rounded edges on sharp corners  
 • Set 300-400mm into landscape finished ground level.  
 • Boulders sourced locally



Tiger Mulch safety surface

Proposed Swale  
 Refer to Engineer's Details

Outline of attenuation tank



Hawarden House, 163 Upper Newtownards Road, Belfast, BT14 3HZ  
 T: +44 (0) 28 5029 8020 E: info@parkhood.com parkhood.com

Client: Dungerey Ltd

Project: Rathfarnham Residential Development  
 Whitechurch Road, Rathfarnham, Dublin

Title: Play Area Specification

Job No: 7260 Scale@A3 1:100 Date: July 2022

Drawing Number

7260-L-102

ISSUED

Revision Notes

KH / AB 19/07/22 P00  
 By / Chk Date Rev Status: PLANNING

Revision  
 P00