


Planning Pack Map

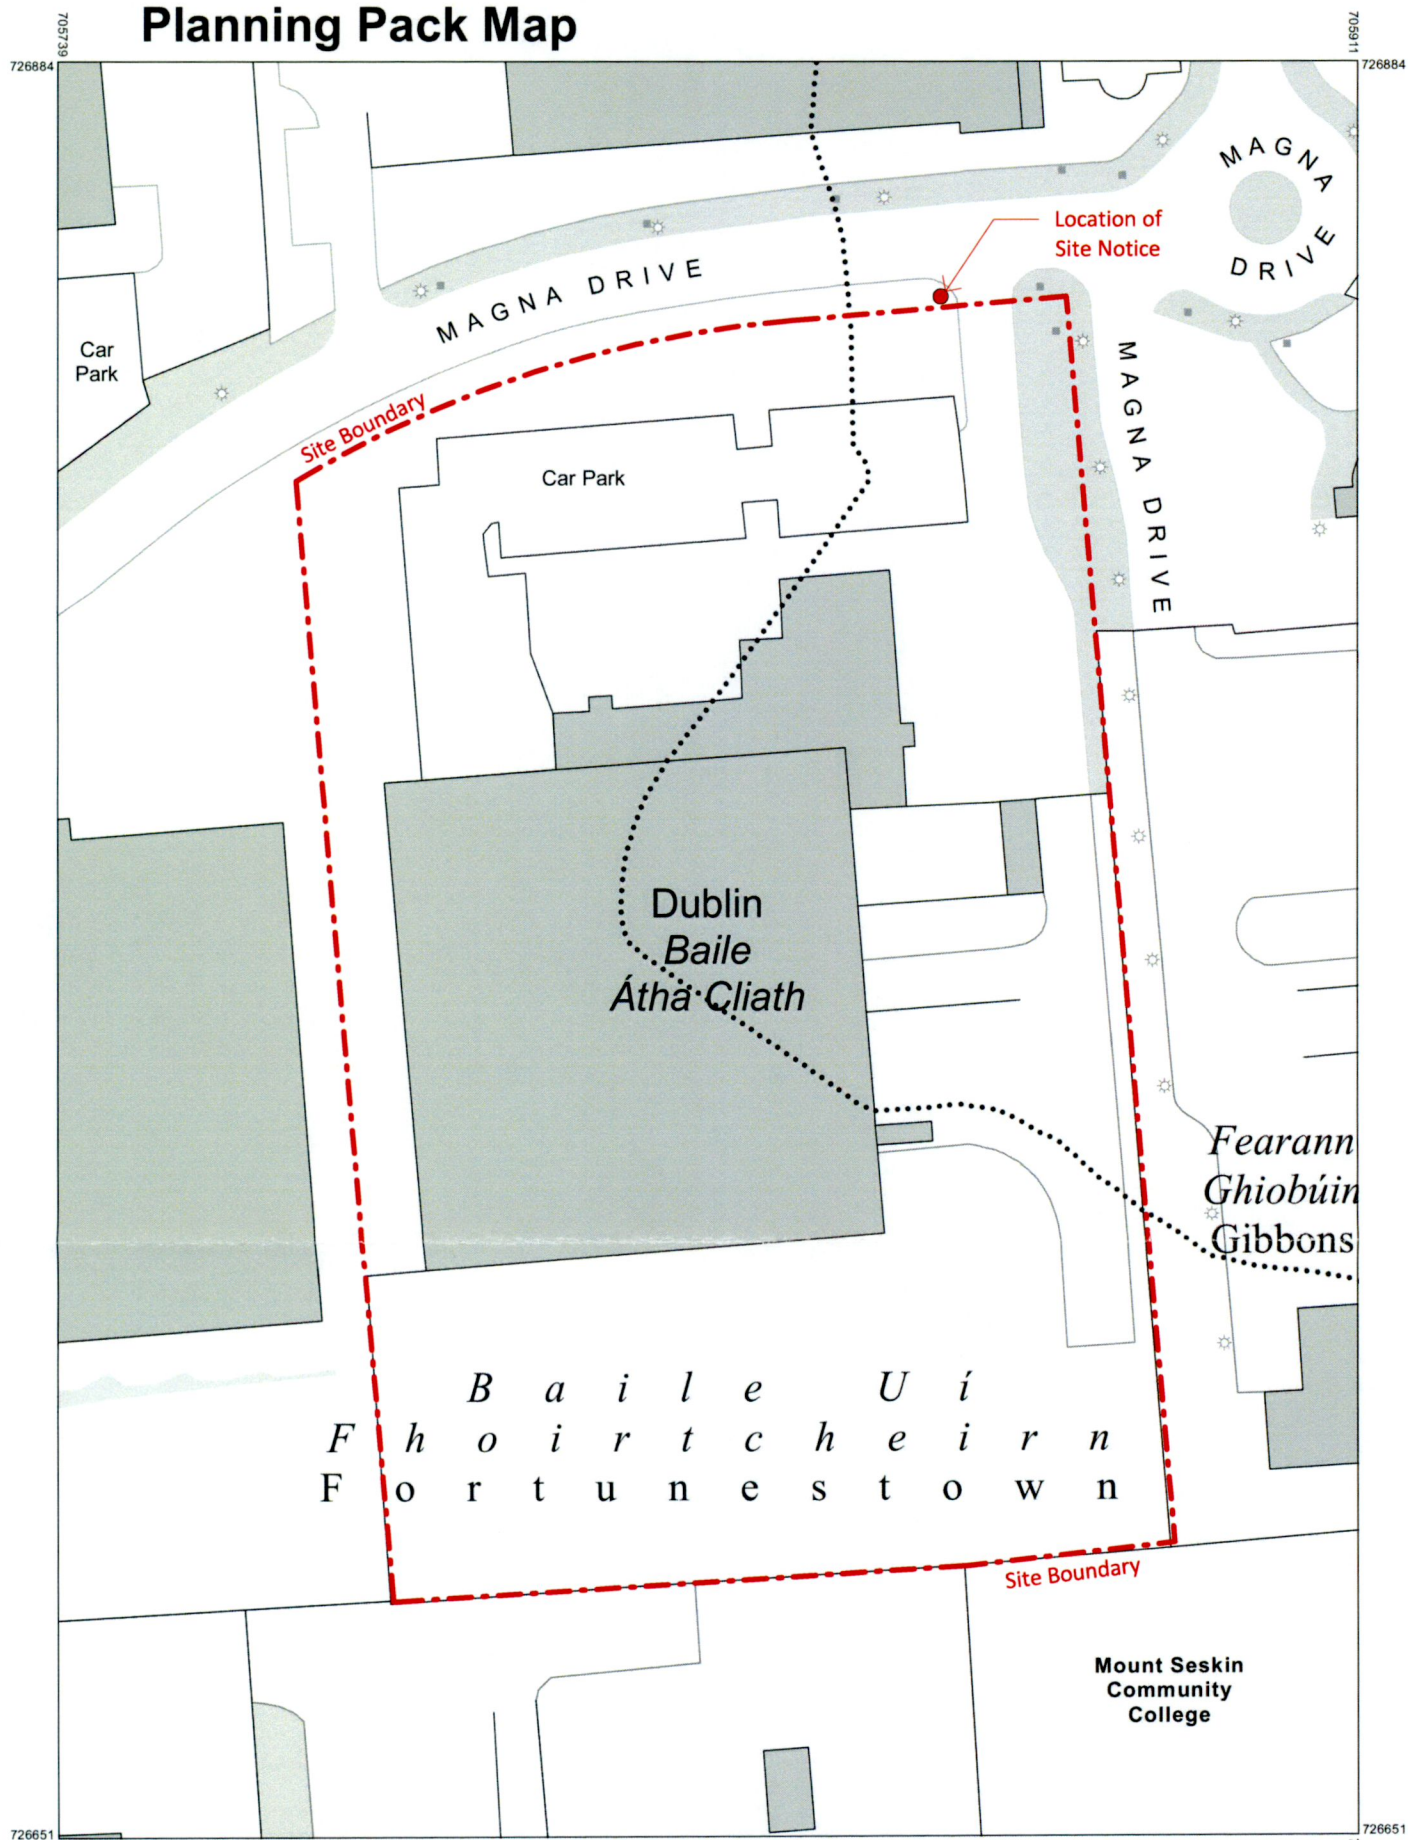

726884 705739 726884 705911

Car Park

MAGNA DRIVE

Location of Site Notice

MAGNA DRIVE

Car Park

Dublin Baile Átha Cliath

Fearann Ghiobúin Gibbons

B a i l e U í
F h o i r t c h e i r n
F o r t u n e s t o w n

Mount Seskin Community College

726651 705739 726651 705911

0 9.5 19 28.5 38 Metres
0 10 20 30 40 50 Feet

OUTPUT SCALE: 1:1,000

CENTRE COORDINATES: ITM 705825,726768

PUBLISHED: 11/05/2022 ORDER NO.: 50267433_1

MAP SERIES: 1:1,000 MAP SHEETS: 3389-18

CAPTURE RESOLUTION: The map objects are only accurate to the resolution at which they were captured. Output scale is not indicative of data capture scale. Further information is available at: <http://www.osi.ie>; search 'Capture Resolution'

LEGEND: <http://www.osi.ie>; search 'Large Scale Legend'

OSi Ordnance Survey Ireland
Suirbhéireacht Ordnáis Éireann
www.osi.ie

Licence No. :CYAL50262075

COMPILED AND PUBLISHED BY: Ordnance Survey Ireland, Phoenix Park, Dublin 8, Ireland.

All rights reserved. No part of this publication may be copied, reproduced or transmitted in any form or by any means without the prior written permission of the copyright owners.

Ordnance Survey maps never show legal property boundaries, nor do they show ownership of physical features.

© Suirbhéireacht Ordnáis Éireann, 2022
© Ordnance Survey Ireland, 2022
www.osi.ie/copyright

Unauthorised reproduction infringes Ordnance Survey Ireland and Government of Ireland copyright.

The representation on this map of a road, track or footpath is not evidence of the existence of a right of way.

1 00 - Site Location Plan 1 : 1000

Planning

Job 3561 - Origo Warehouse Extension	Client Origo Distribution Limited	Date 02/08/2022
	Sheet Title Site Location Map	Rev Scale @ A3 1 : 1000
	20 Cruises Street Limerick V94 R6P9 Ireland (061) 312249 limerick@eml.ie	37 Fitzwilliam Pl. Dublin 2 D02 YT52 Ireland (01) 6707677 dublin@eml.ie
	www.eml.ie	
Drawn by JW		Drawing No. 3561-EML-XX-XX-DR-A-001
Checked by TmC		