




FRONT (SOUTHERN) ELEVATION
SCALE 1:200

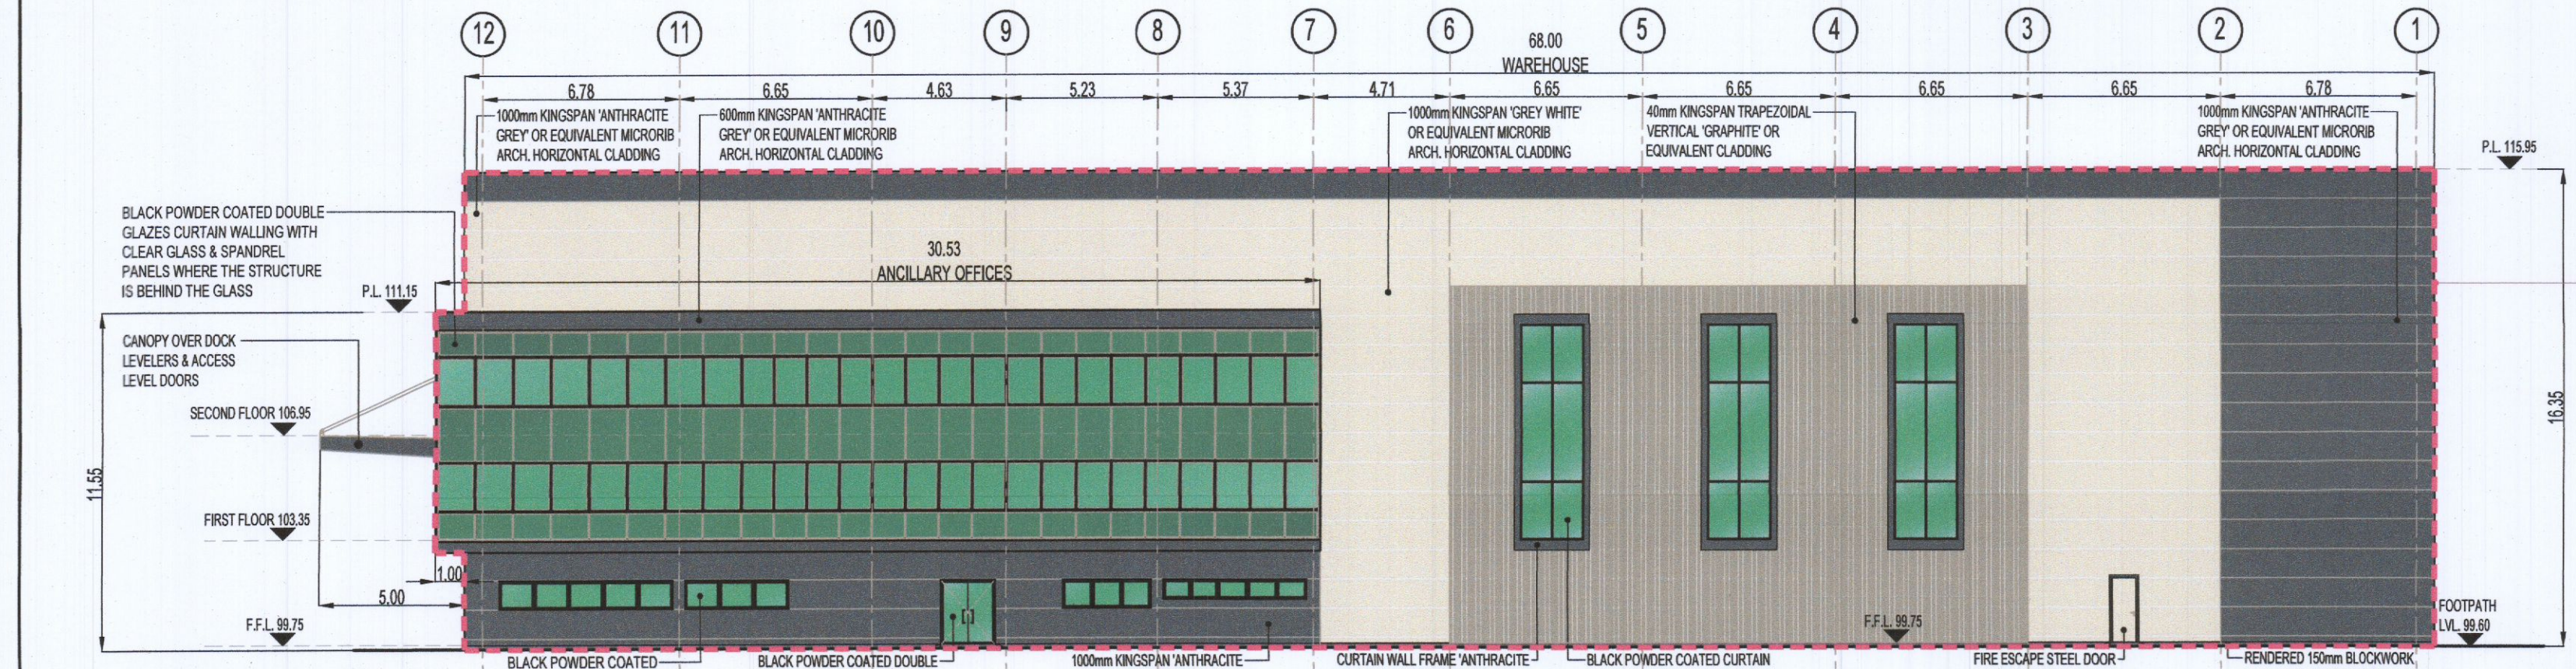

SIDE (EASTERN) ELEVATION

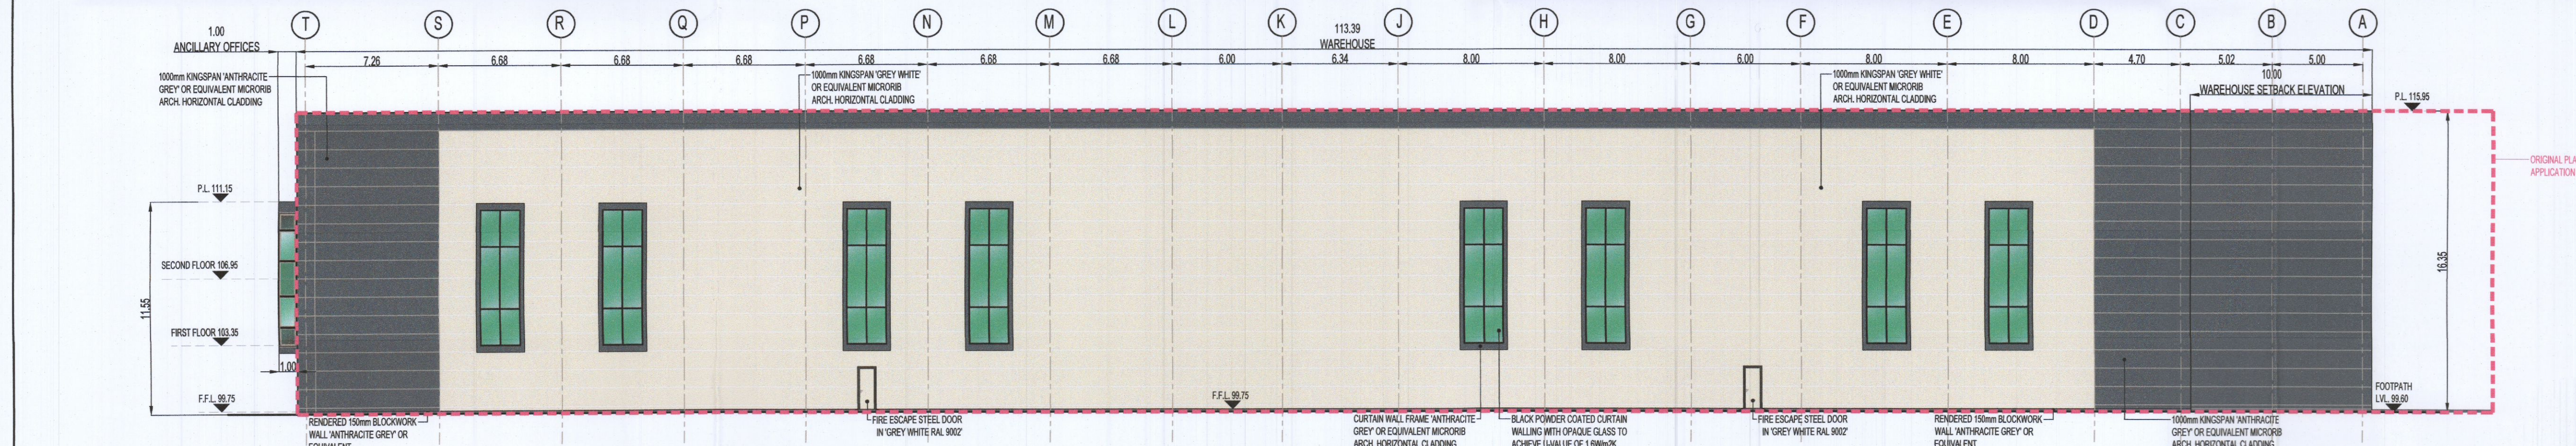


REAR (NORTHERN) ELEVATION
SCALE 1:200

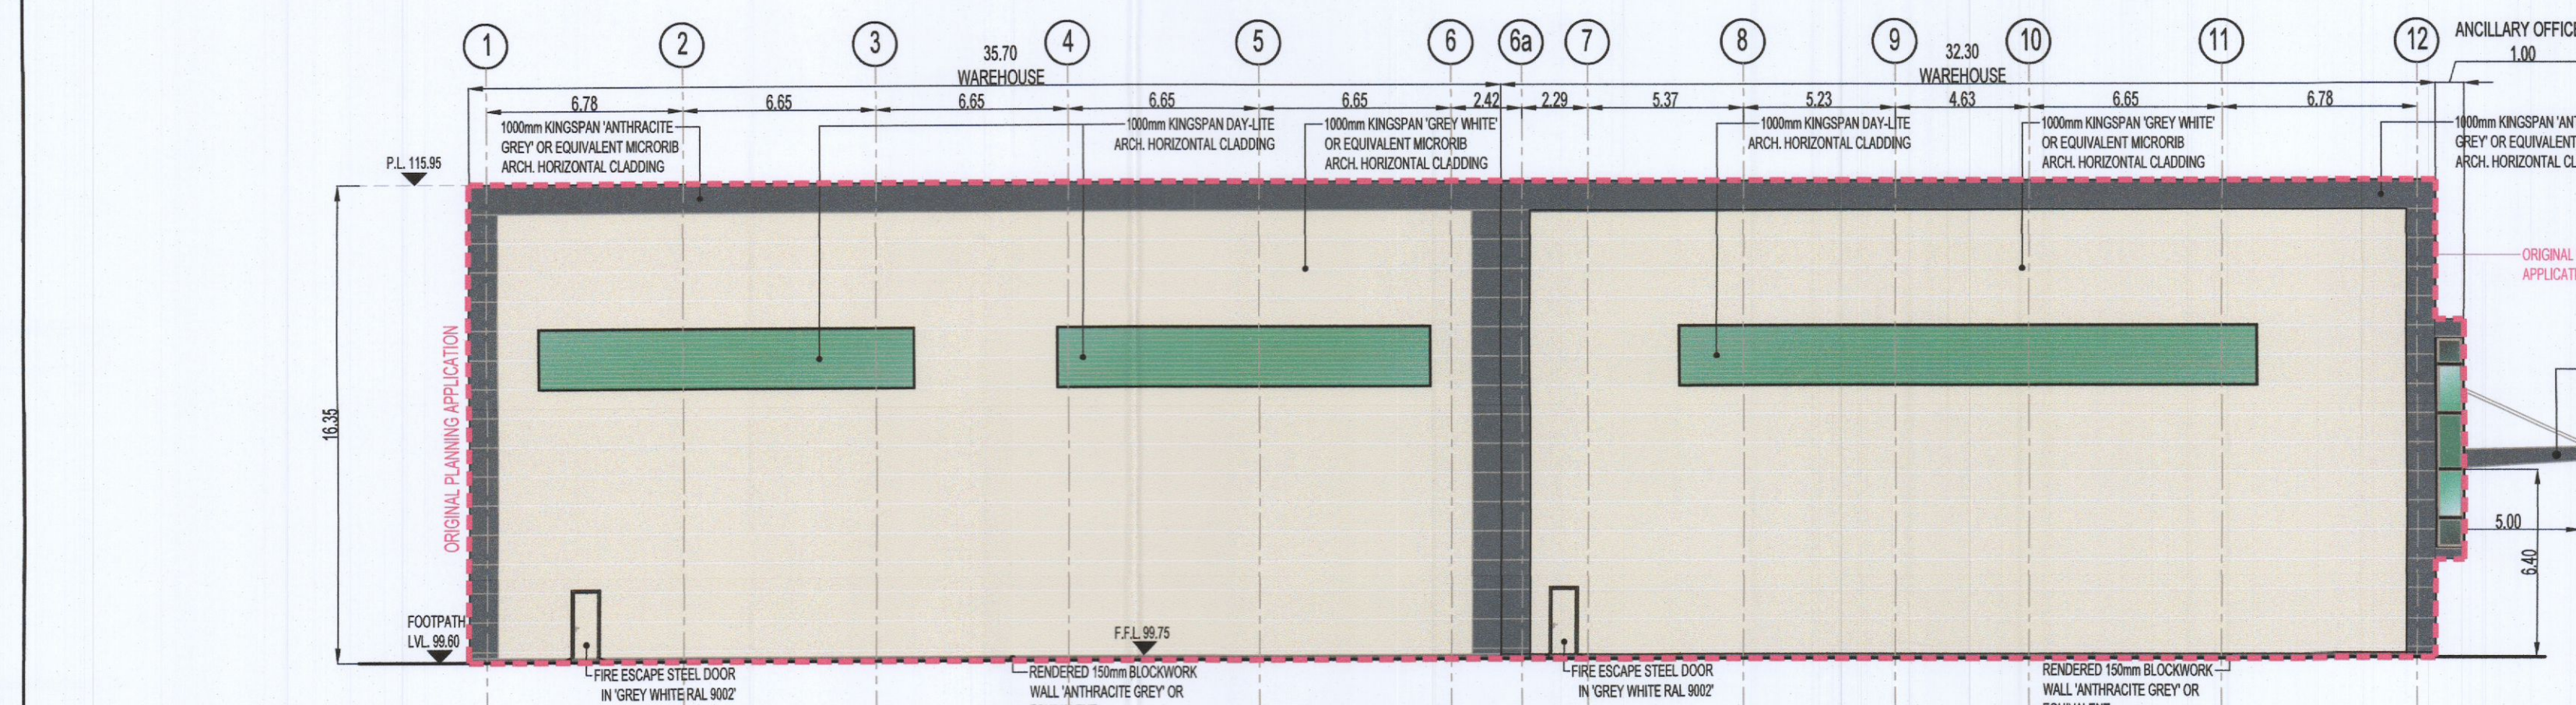

SIDE (WESTERN) ELEVATION
SCALE 1:200

NOTES:
1. THIS DRAWING IS TO BE READ IN CONJUNCTION WITH ALL OTHER RELEVANT DRAWINGS & SPECIFICATIONS.
2. DO NOT SCALE, USE FIGURED DIMENSIONS ONLY.

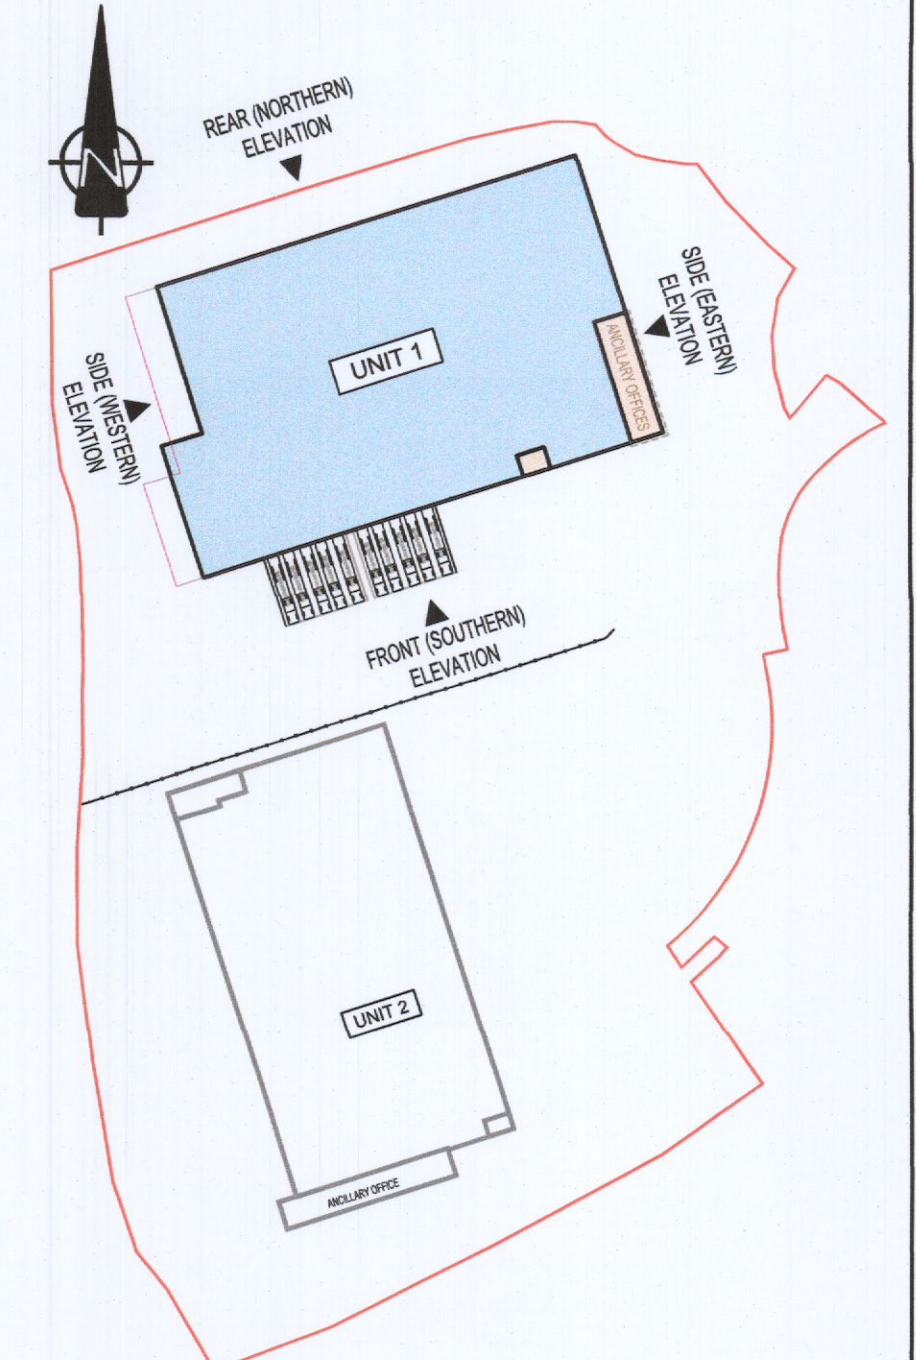

KEY PLAN
SCALE 1:1750

PL3	24-01-2022	TK	PK	PK	ISSUED FOR PLANNING ADDITIONAL INFORMATION
PL2	03-03-2021	SCS	SB	PK	ISSUED FOR PLANNING
Mark	Date	By	Chk.	App.	Revision

PLANNING AI

WAREHOUSE DEVELOPMENT AT BROWNSBARN, CITYWEST CAMPUS, DUBLIN 24

UNIT 1 ARCHITECTURAL ELEVATIONS

Architect/Client: **Exeter Ireland Property IV B Limited**

KAVANAGH BURKE CONSULTING ENGINEERS

Tel. 01 - 450 0694 Unit G3, Calmount Pk.
 Fax. 01 - 426 4340 Bellmount,
 Email: pkavanagh@kavanaghburke.ie Dublin 12.

On	TK	Checked	PK	Approved	PK
Scale	1:200 @A1	Date	JANUARY 2022		
Job No.	D1678	Drawing No.	GA-A-1-05	File	PL3