



LONGITUDINAL SECTION
Scale: Horiz. 1:500, Vert. 1:100

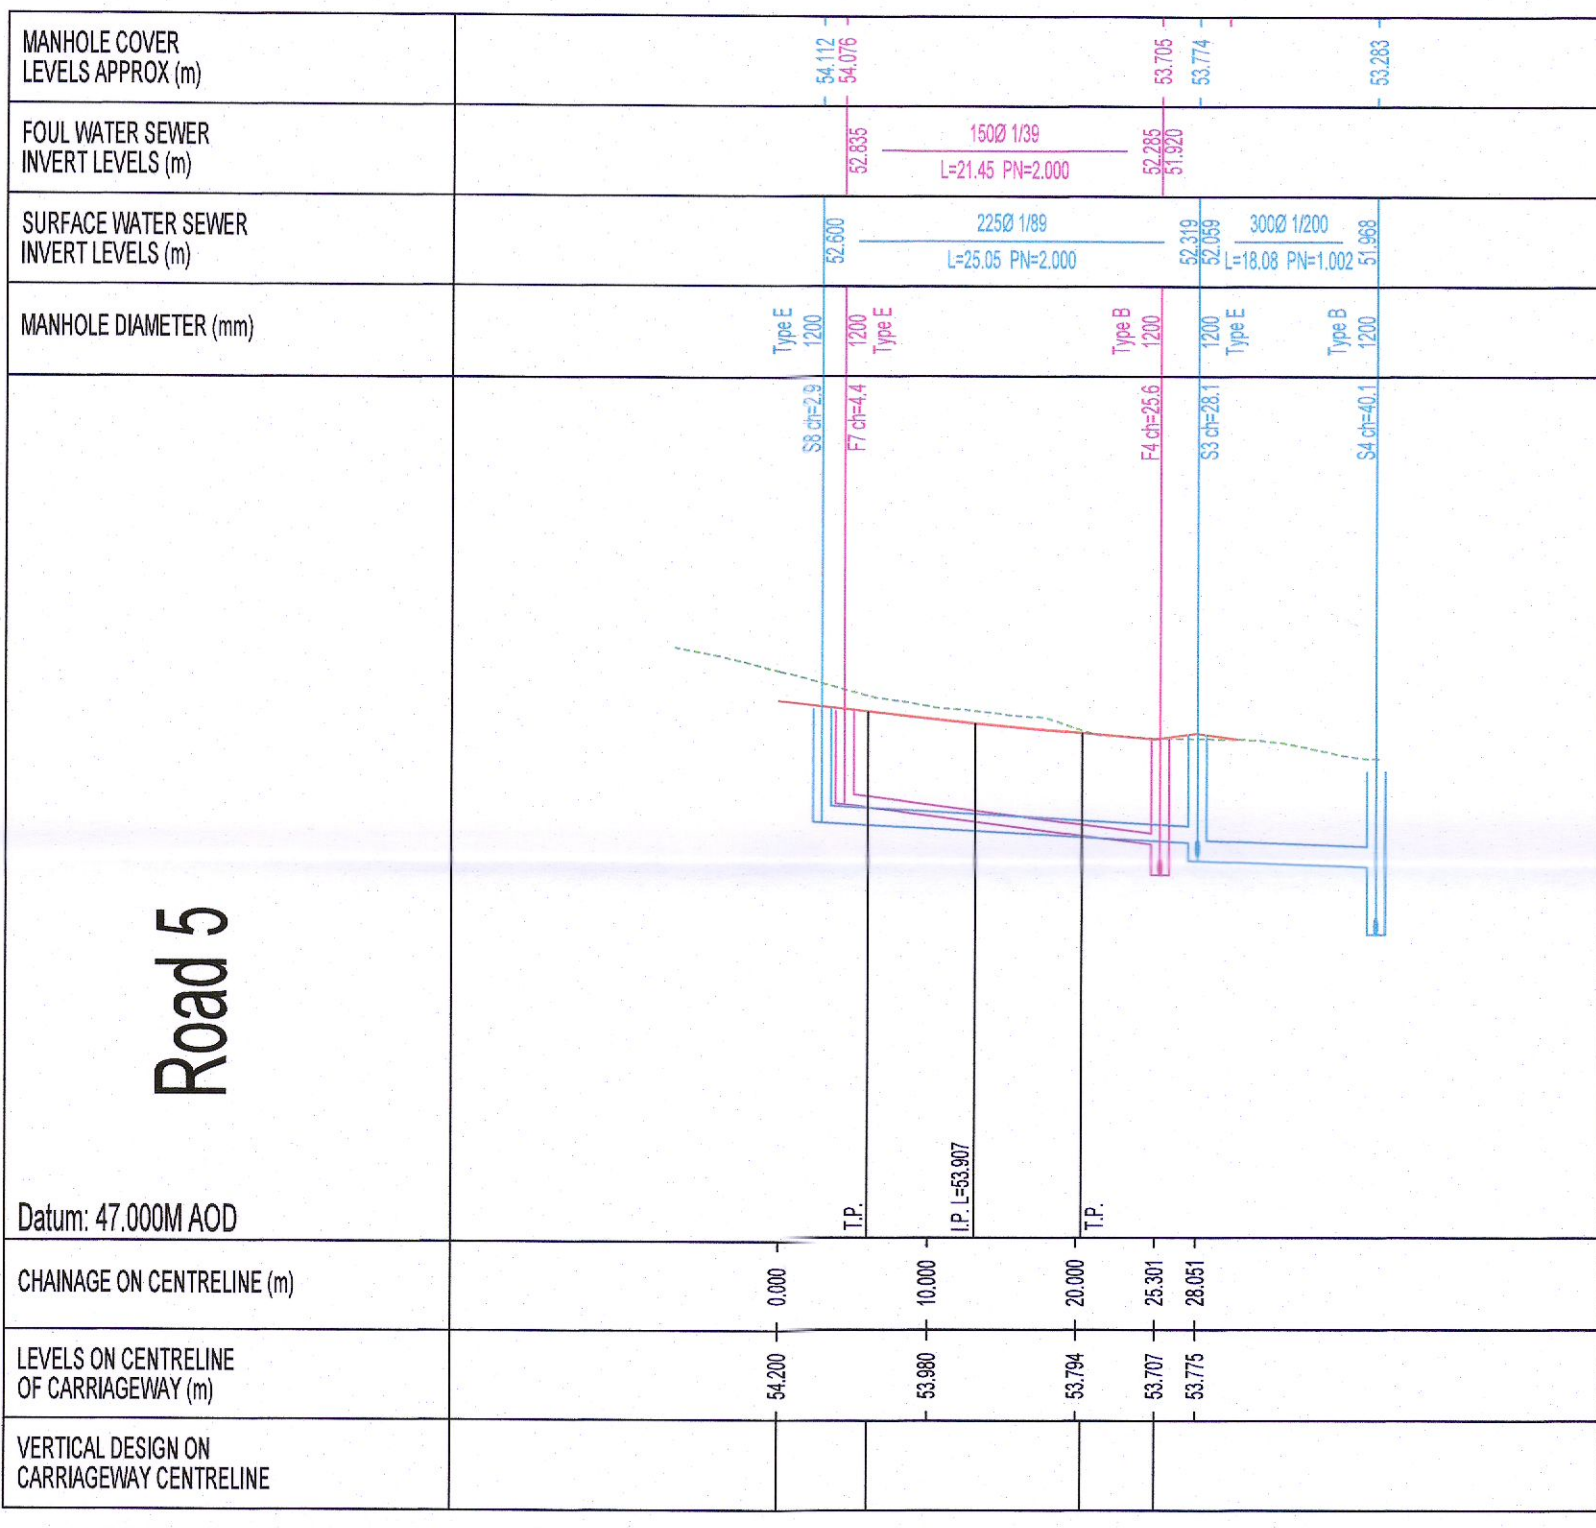

LONGITUDINAL SECTION
Scale: Horiz. 1:500, Vert. 1:100

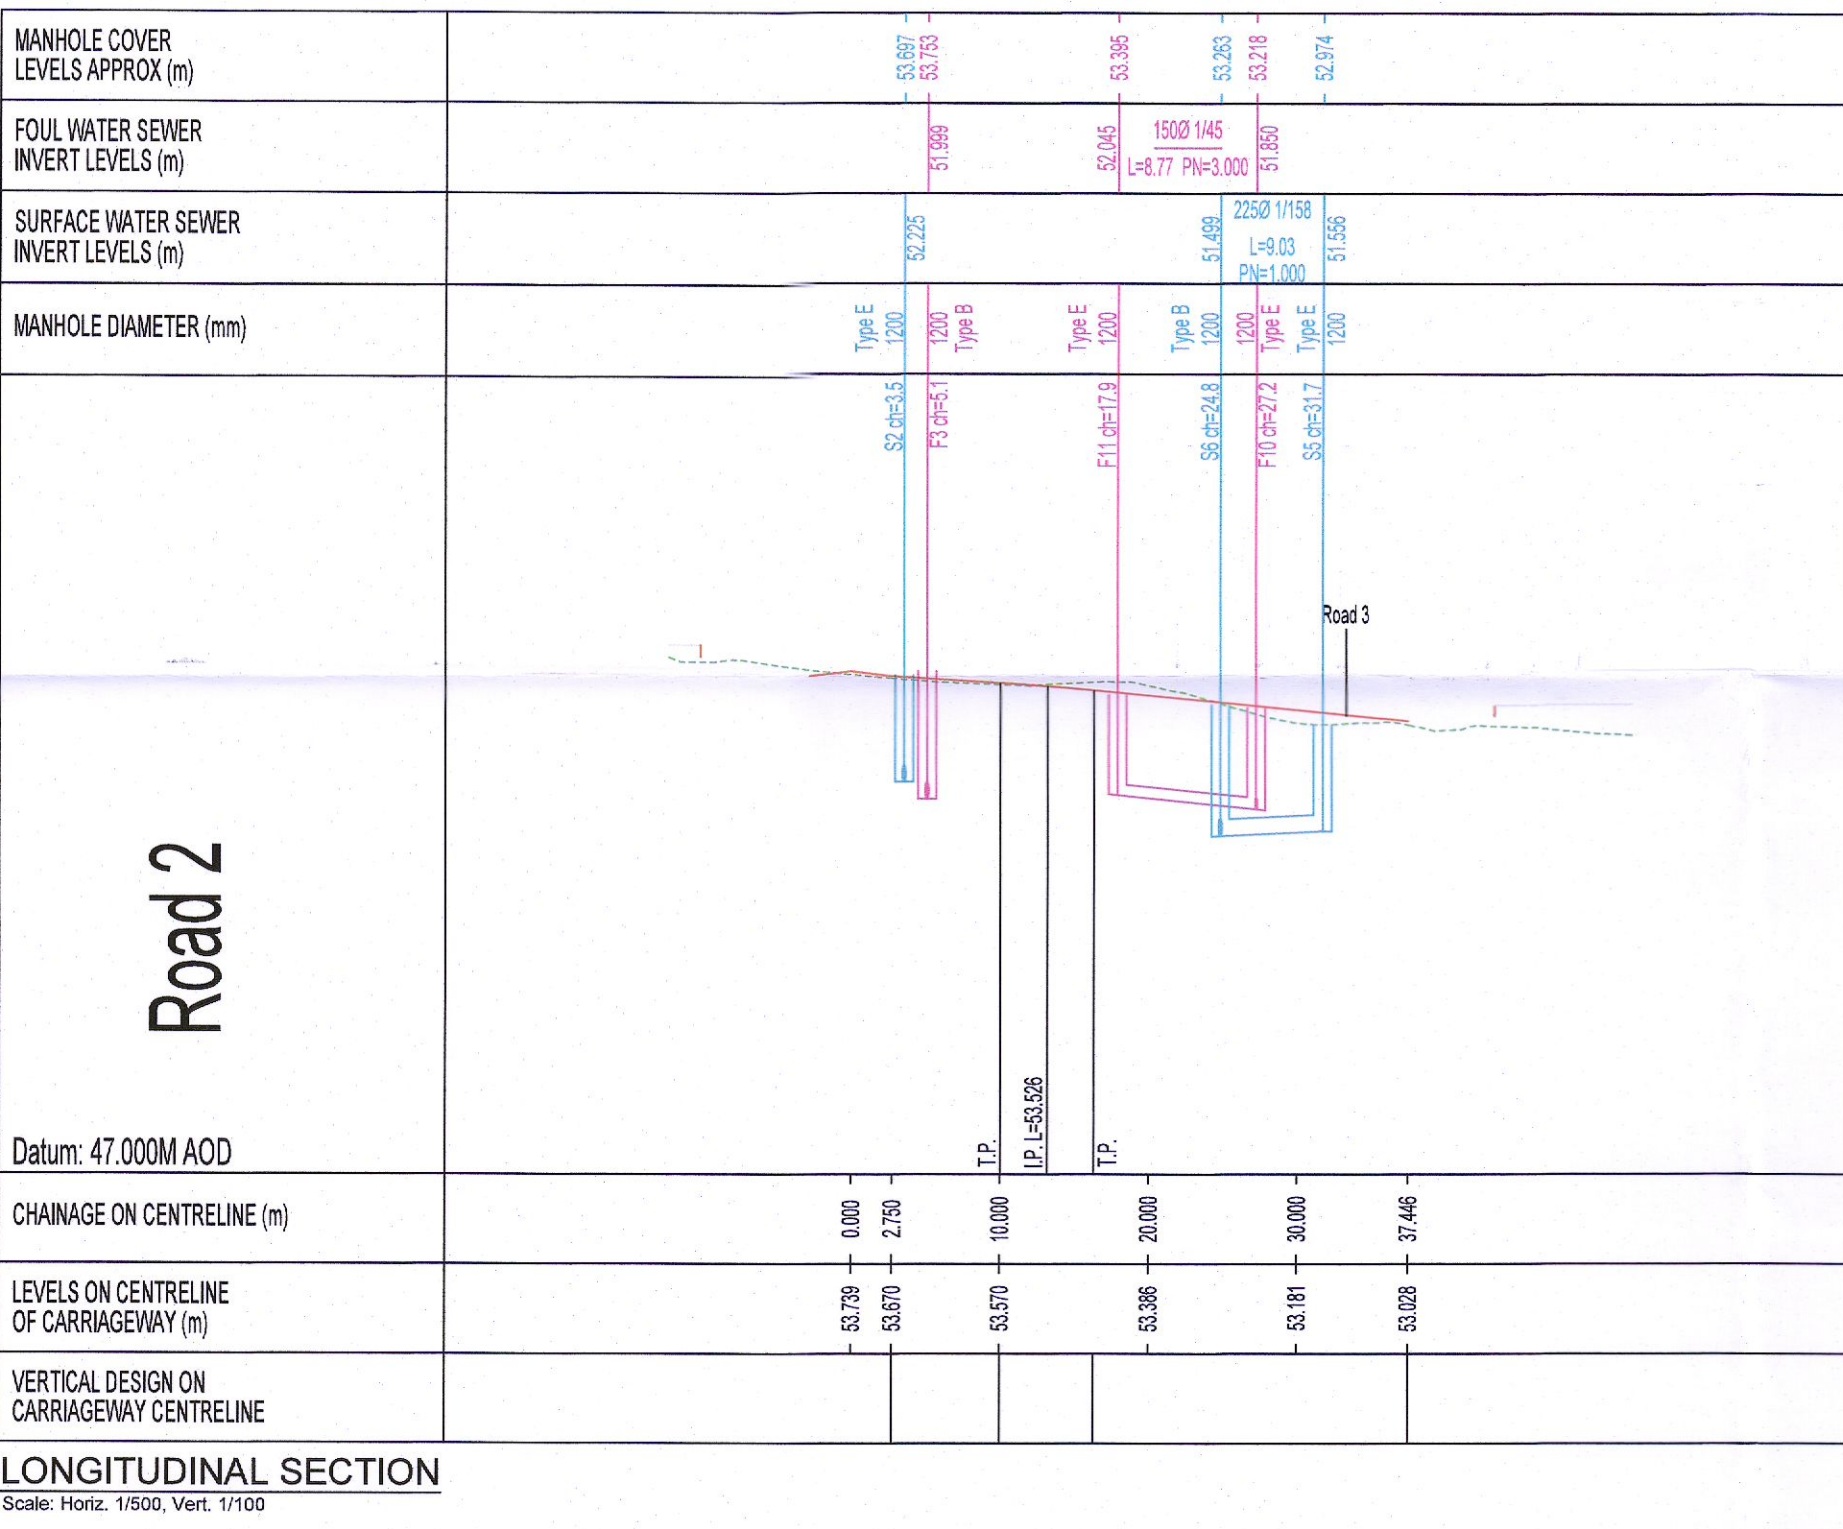

LONGITUDINAL SECTION
Scale: Horiz. 1:500, Vert. 1:100

Rev.	Date	Description	By
P1	22.08.22	"FURTHER INFORMATION" SUBMISSION	CB

Project Title
WHITECHURCH ROAD RATHFARNHAM

Architect
BBA ARCHITECTS

Date: FEB 2022
By: AL
Checked: PM
Scale @ A1: 1:500H 1:100V

Drawing Title
DRAINAGE AND ROAD LONG SECTIONS

Drawing Status
PLANNING

Job No.: 21029
Drawing No.: 104
Issue: P1



Ordnance Survey Ireland Licence No. EN 0255618
© Ordnance Survey Ireland / Government of Ireland
This drawing is Copyright and must only be used for the project named