


VEHICLE PROGRESS LEGEND:


VEHICLE PROGRESSING IN FORWARD GEAR	
VEHICLE PROGRESSING IN REVERSE GEAR	

REVISION SCHEDULE

REV. NO.	REV. DESCRIPTION	REV. DATE	DRAWN	CHECKED
02	SITE LAYOUT UPDATED	30/11/2021	JP	JP
PL01	ISSUED FOR PLANNING	19/08/2022	BD	JP

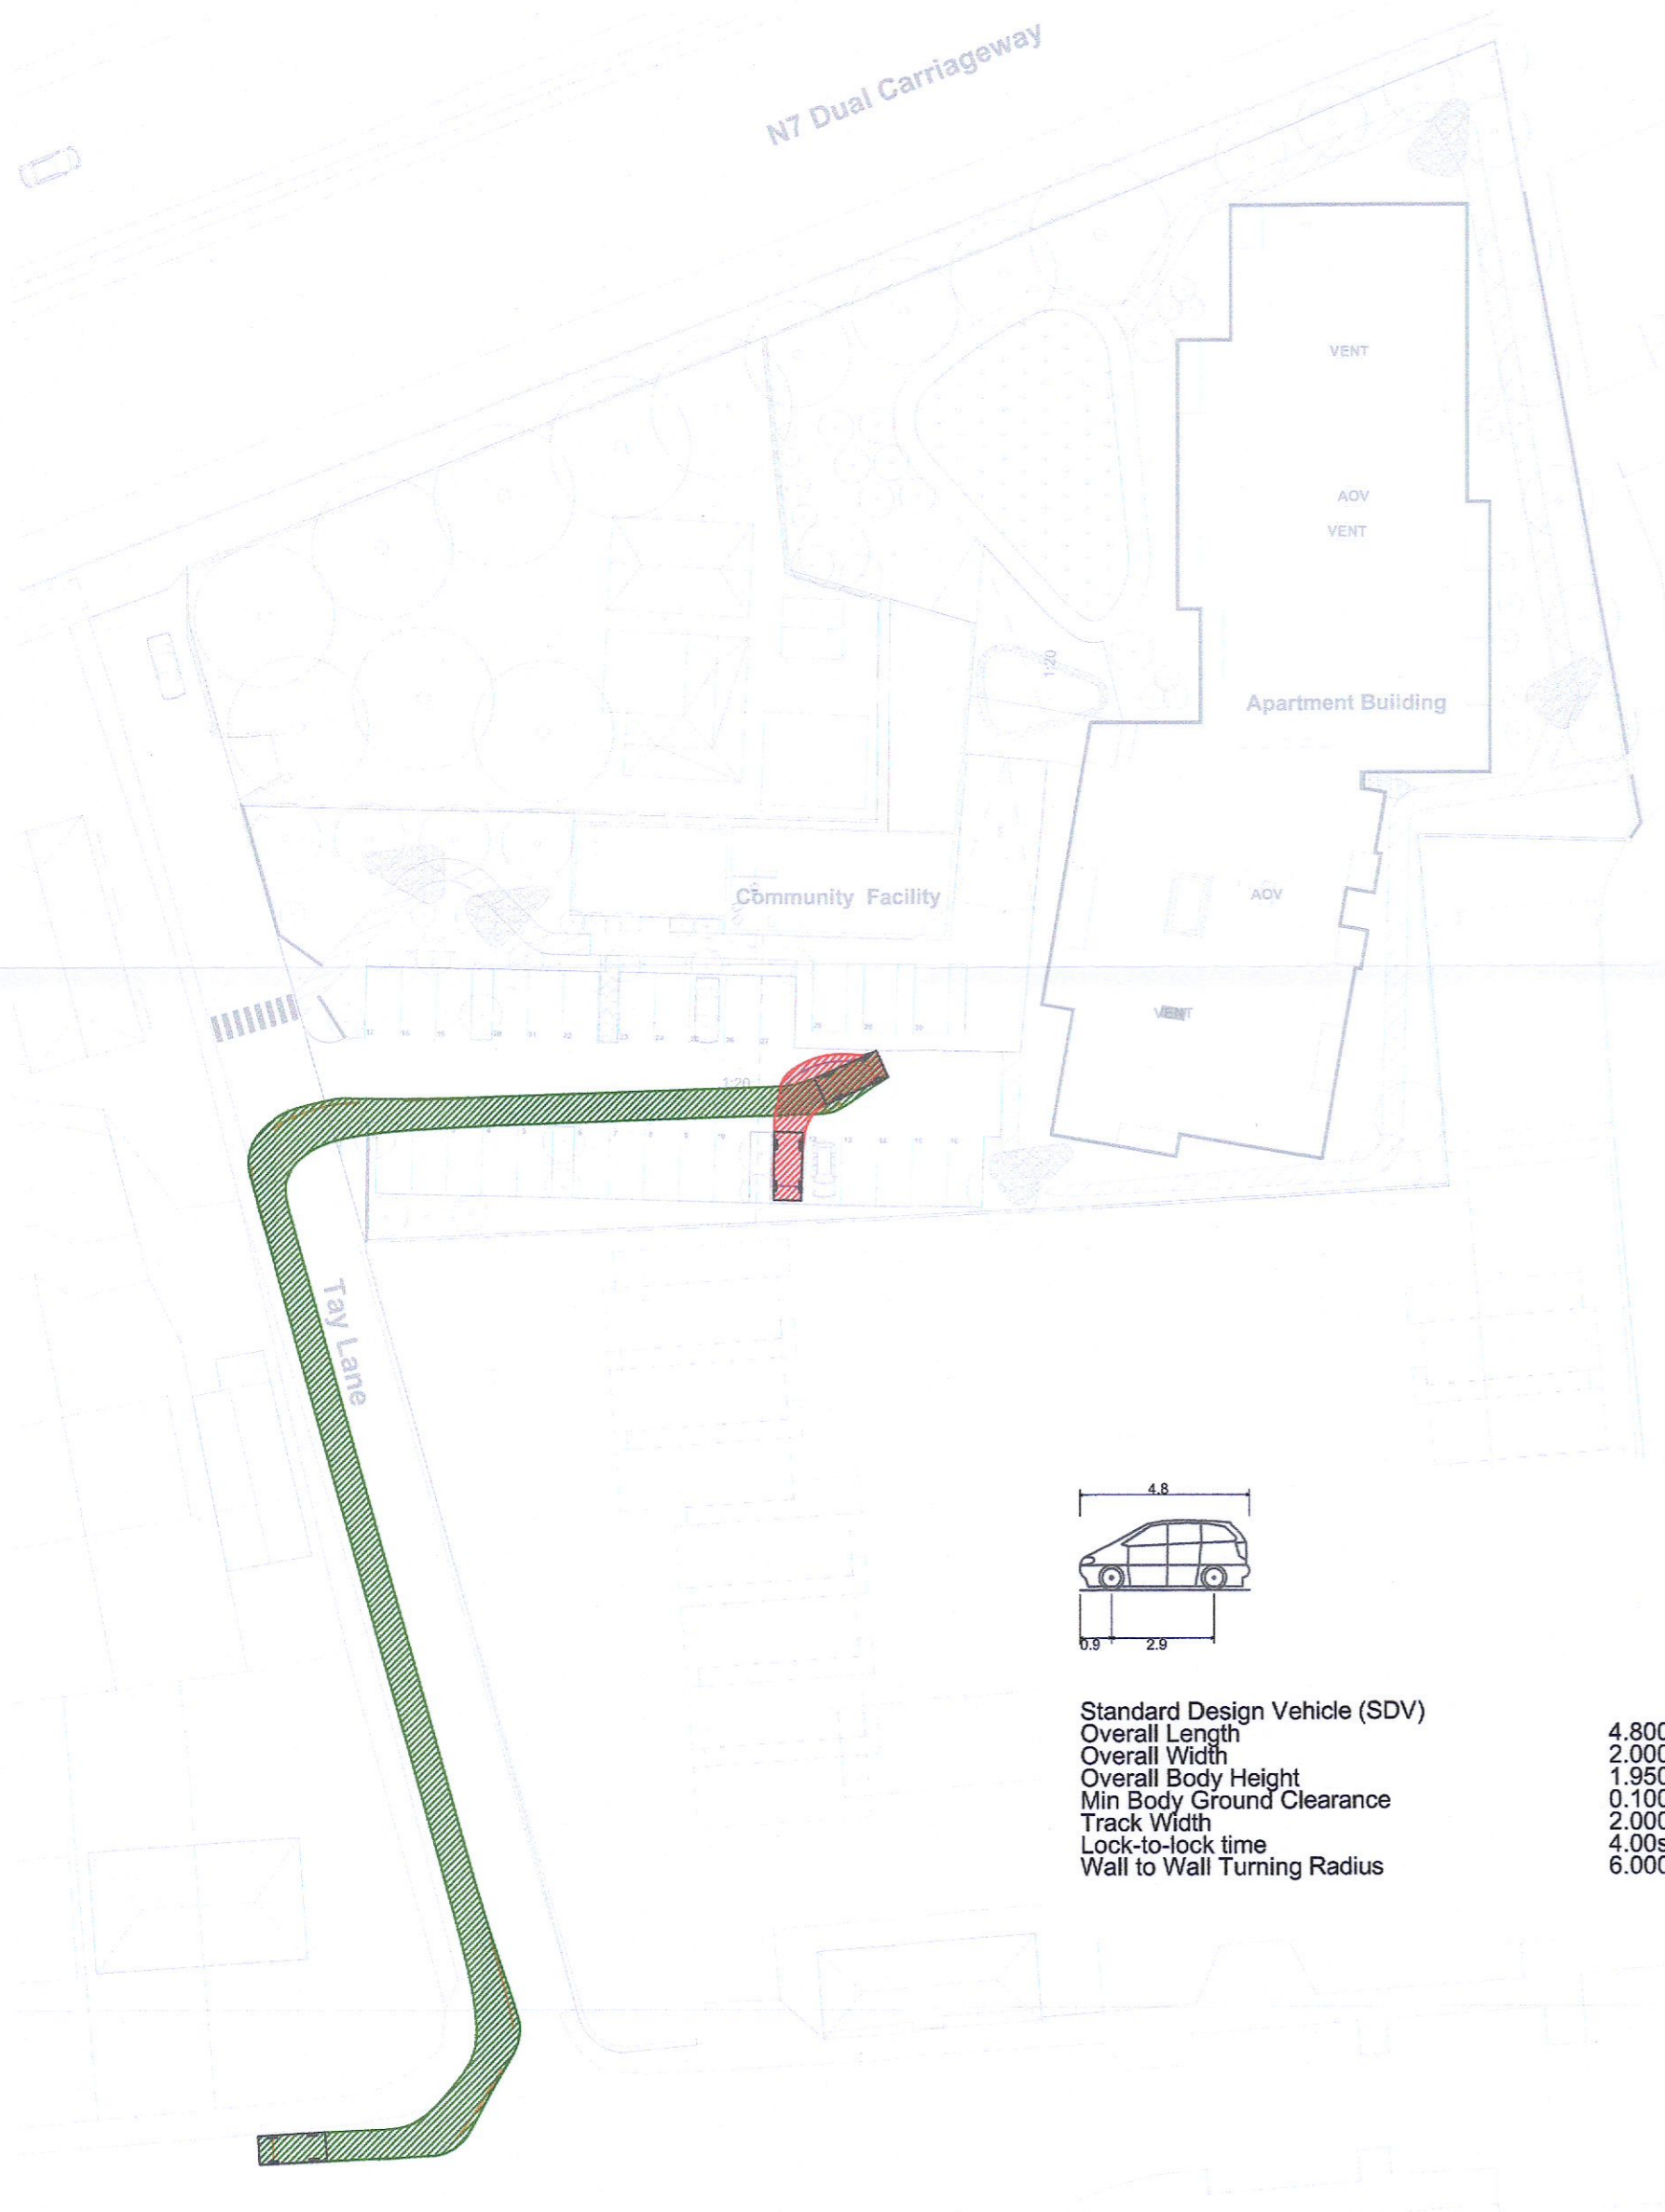

STANDARD DESIGN VEHICLE - ENTRY - SPACE 1
SCALE 1:500

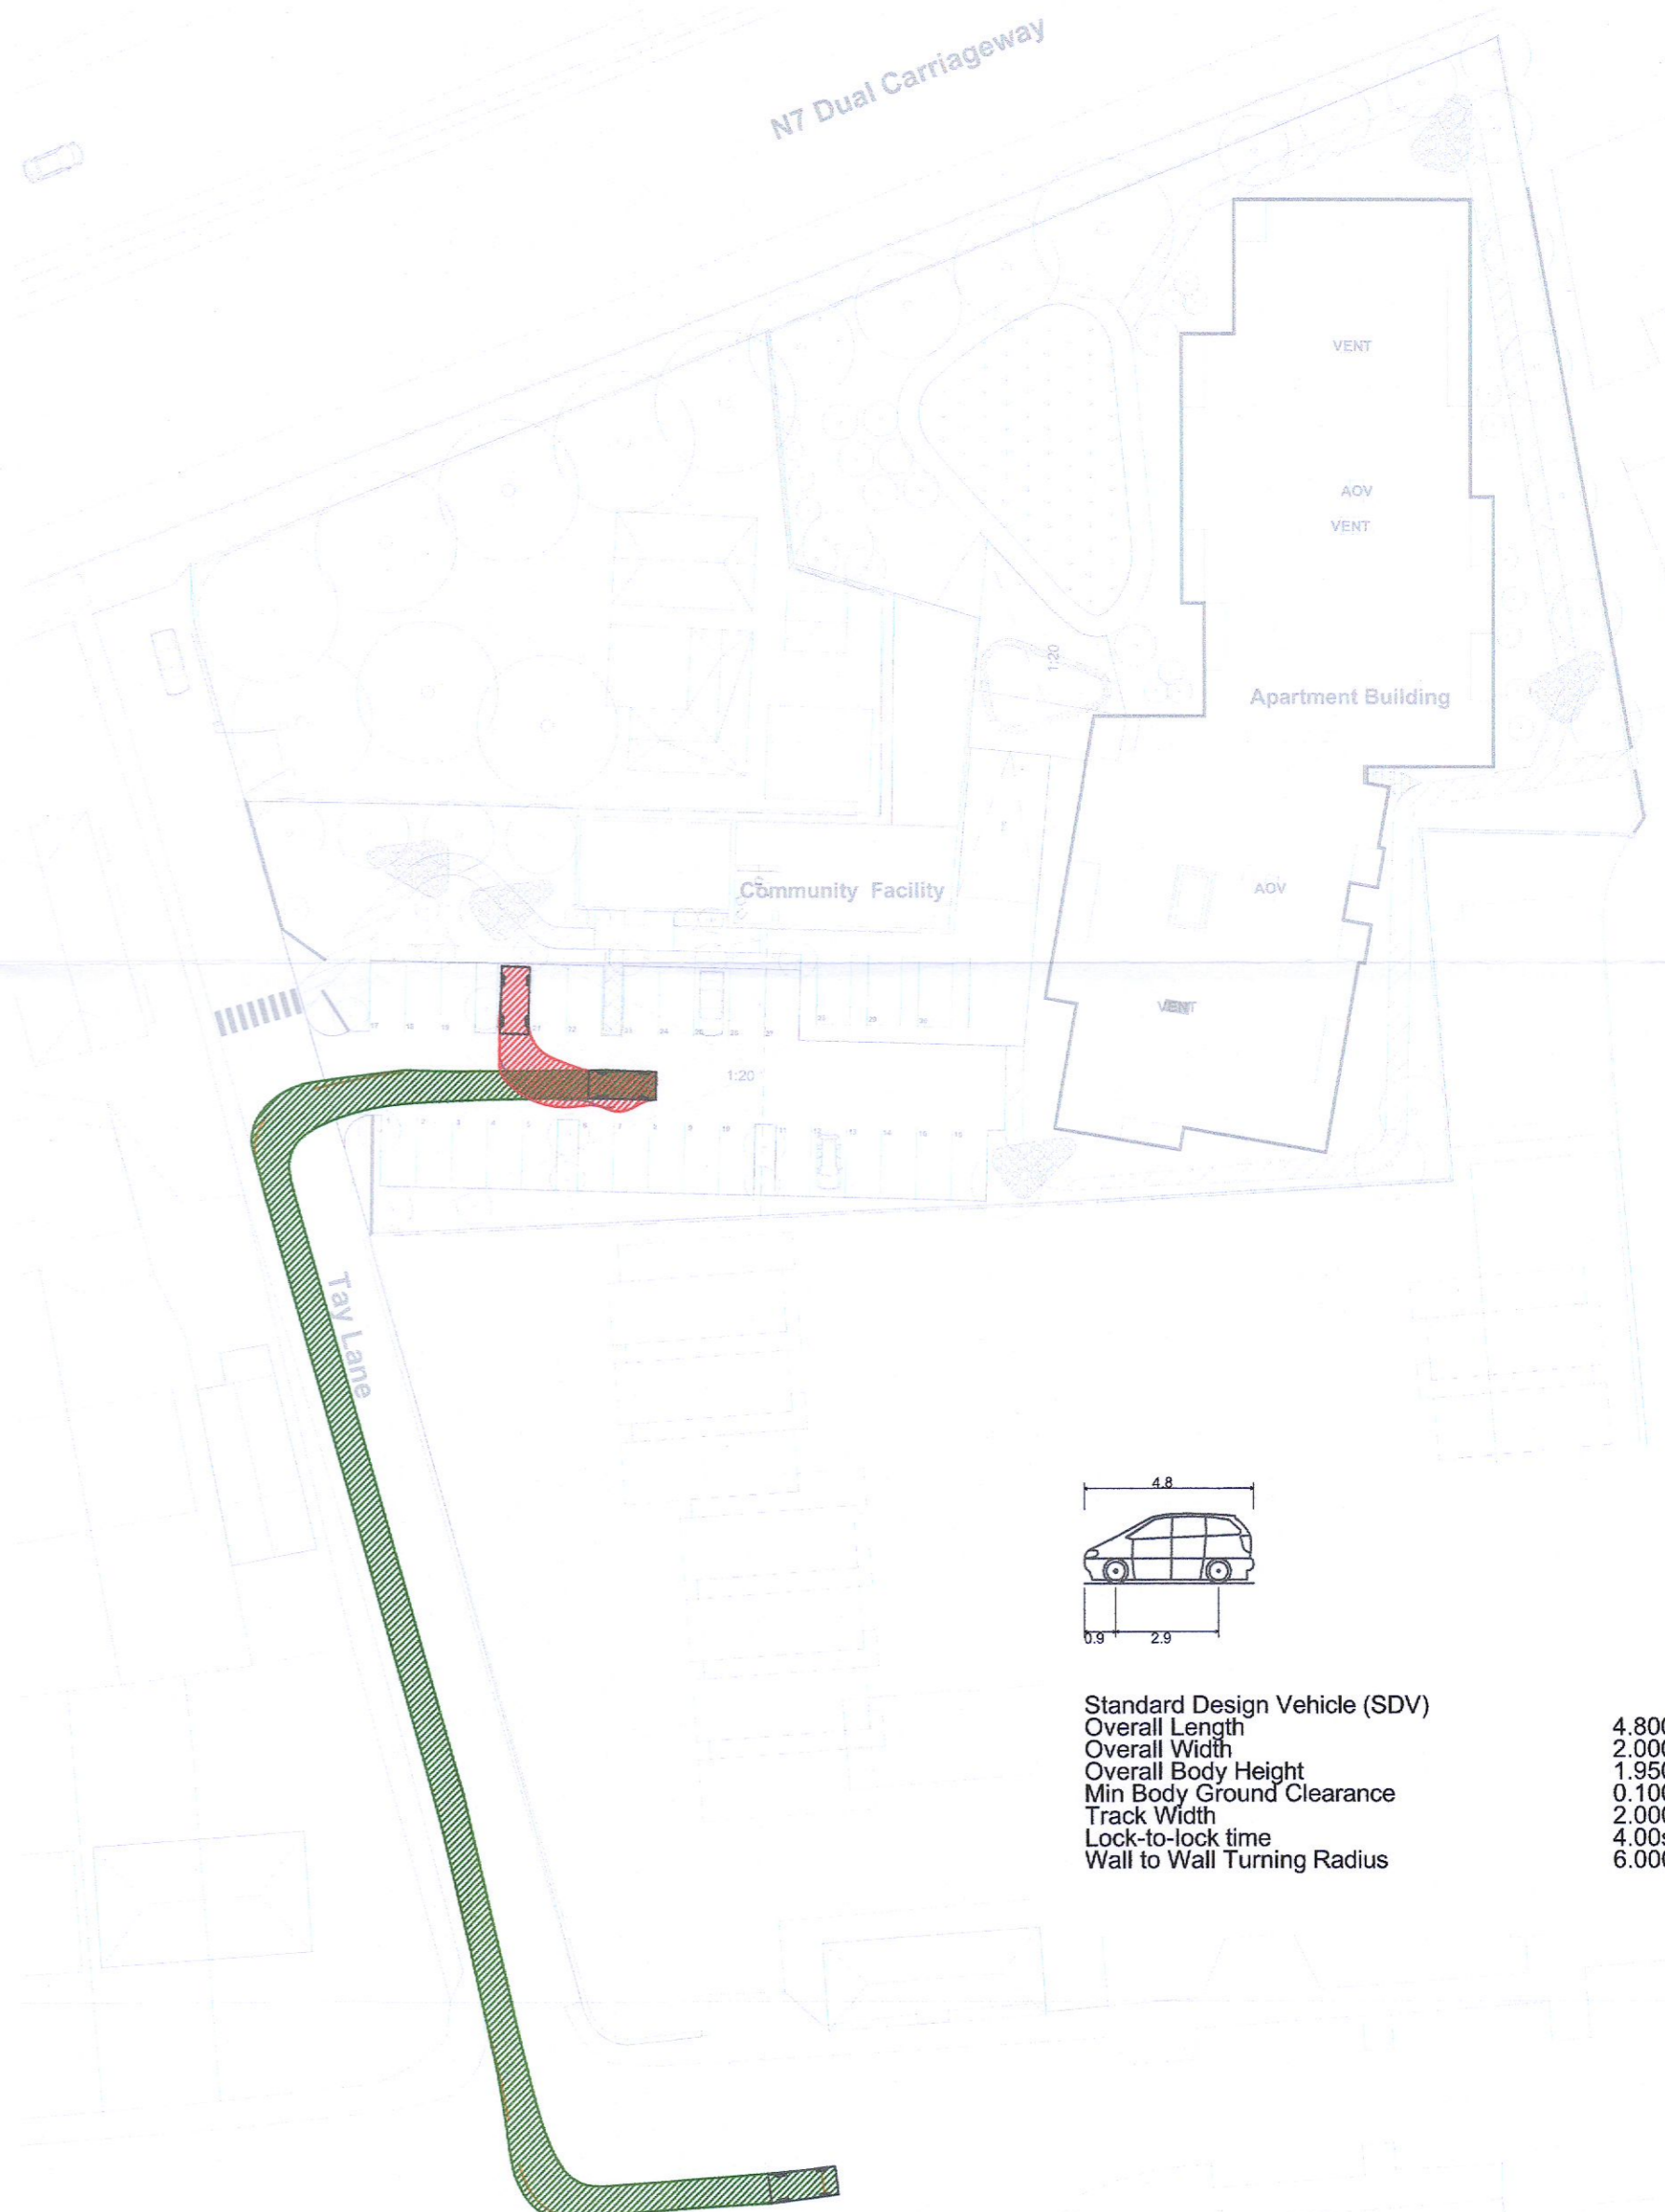

STANDARD DESIGN VEHICLE - ENTRY - SPACE 2
SCALE 1:500



STANDARD DESIGN VEHICLE - EXIT - SPACE 1
SCALE 1:500



STANDARD DESIGN VEHICLE - EXIT - SPACE 2
SCALE 1:500

Drawing Stage: PLANNING	Project Details:	Drawn by:	Checked by:	Approved by:	Date:		Behan House, 10 Lower Mount Street, Dublin 2, D02 HT71 Tel: +353 (0)1 661 1100 e-mail: info@cora.ie Web: www.cora.ie													
	Site Address:	St. Bridgets Tay Lane, Rathcoole	BD	JP	JP		29/11/2021	<table border="1"> <tr> <th>Level:</th> <th>Type:</th> <th>Discipline:</th> <th>Drawing No:</th> <th>Stage:</th> <th>Revision:</th> </tr> <tr> <td> </td> <td>DR</td> <td>C</td> <td>10</td> <td>PL</td> <td>01</td> </tr> </table>	Level:	Type:	Discipline:	Drawing No:	Stage:	Revision:		DR	C	10	PL	01
	Level:	Type:	Discipline:	Drawing No:	Stage:		Revision:													
		DR	C	10	PL		01													
Client:	Riverside Projects Ltd	Project Name:		Rathcoole Housing Development	Scale:	1:500 @ A1	Project Number:	2127												
Architect:	PAC Studio	Drawing Title:		Vehicle Swept Path Analysis Sheet 1	Project:	CORA	Originator:	CORA	Zone:											
M&E Designer:		Project:		CORA	Originator:	CORA	Zone:		Level:											
Contractor:		Project:		CORA	Originator:	CORA	Zone:		Level:											