



REVISION SCHEDULE				
REV. NO.	REV. DESCRIPTION	REV. DATE	DRAWN	CHECKED
P1	PLANNING ISSUE	19/08/2022	BD	JP

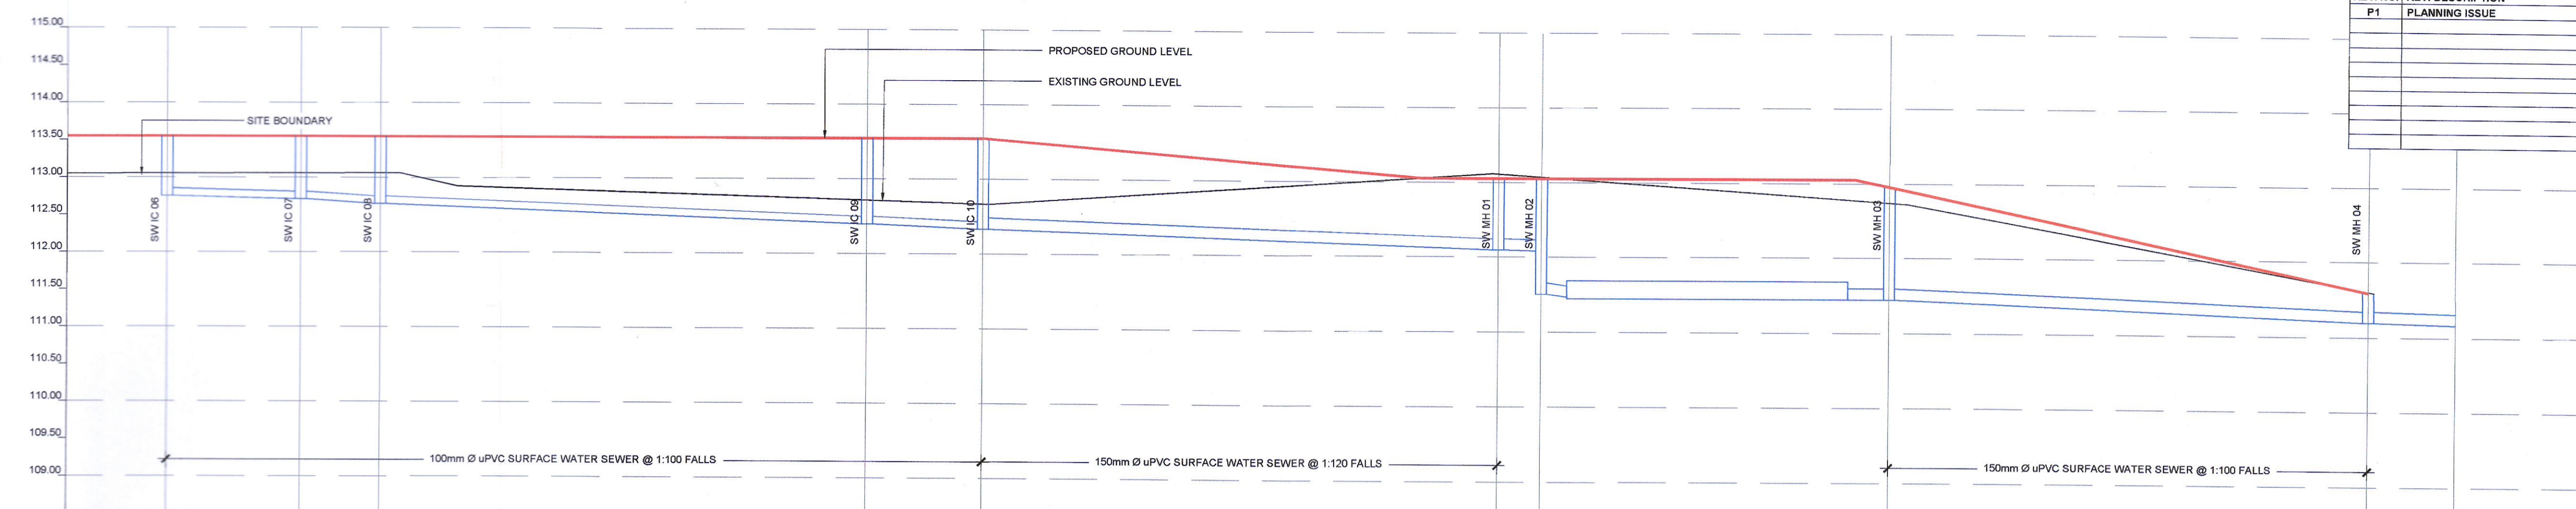


EXISTING LEVEL	-	-	-	-	-	-	-	-	-	-
PROPOSED LEVEL	113.95	113.95	113.95	113.95	113.95	113.95	113.95	112.97	111.59	111.55
CHAINAGE										
COVER LEVEL	113.95	113.95	113.95	113.95	113.95	113.95	113.95	112.97	111.99	111.95
INVERT LEVEL	112.76	112.69	112.65	112.39	112.33	112.10	112.08	111.51	111.44	110.89

1 VERTICAL SECTION SW/C 06 TO SW/MH 04
HORIZONTAL SCALE 1:200
VERTICAL SCALE 1:50

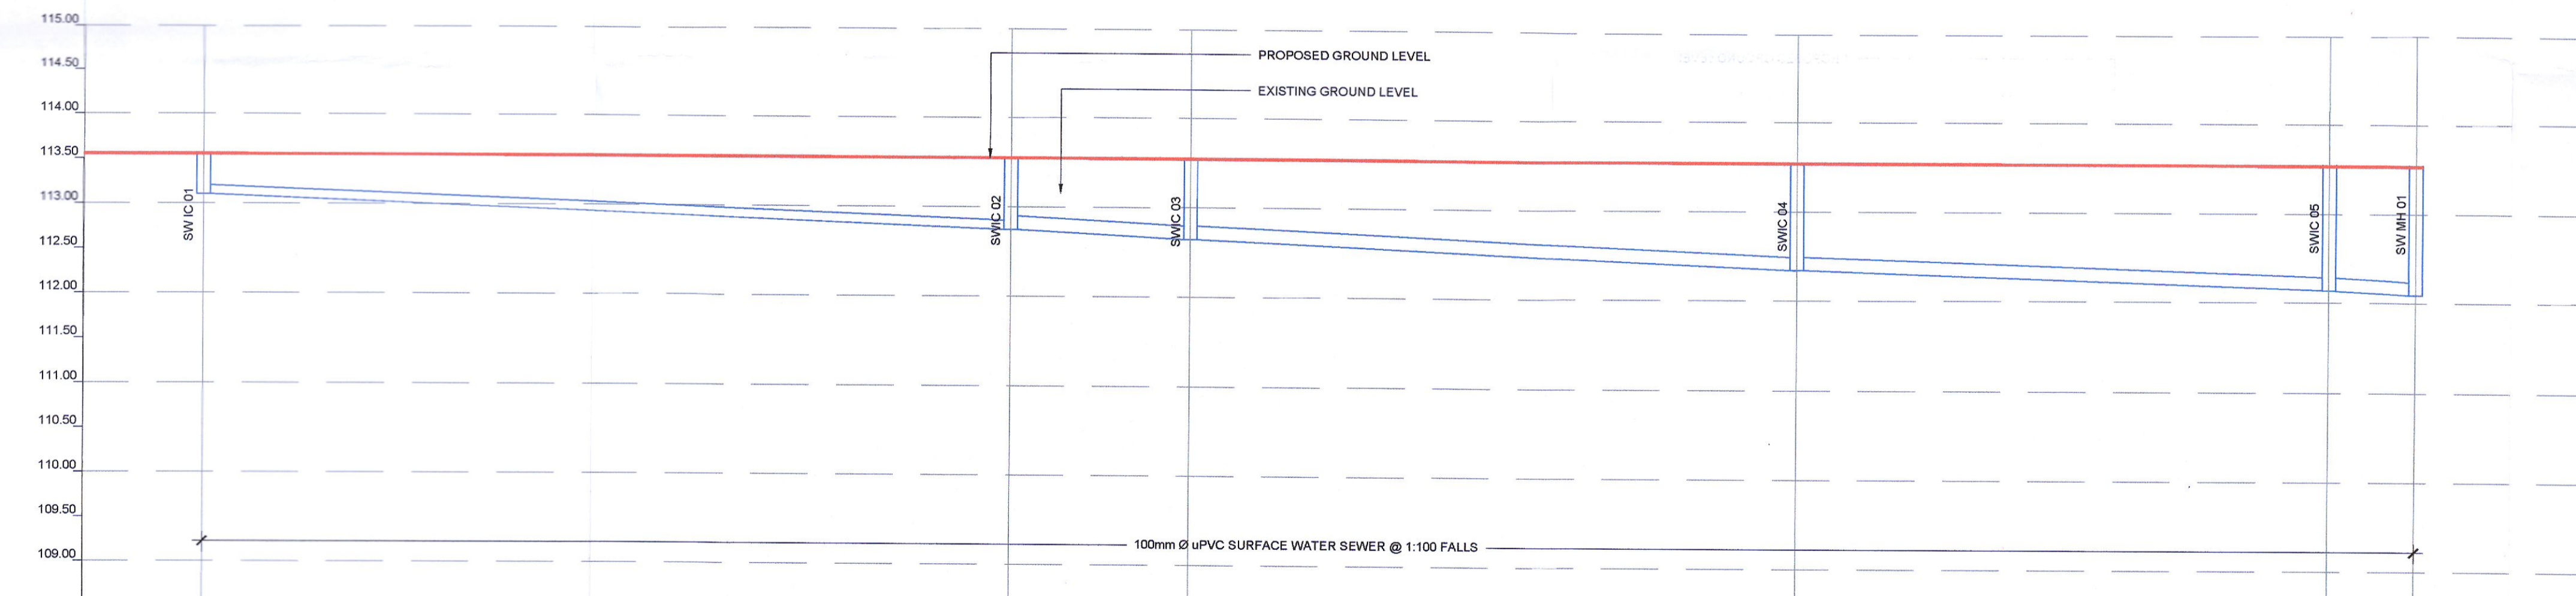

EXISTING LEVEL	-	-	-	-	-
PROPOSED LEVEL	113.95	113.95	113.95	113.95	113.95
CHAINAGE					
COVER LEVEL	113.95	113.95	113.95	113.95	113.95
INVERT LEVEL	113.09	112.73	112.65	112.38	112.14

2 VERTICAL SECTION SW/C 01 TO SW/MH 01
HORIZONTAL SCALE 1:200
VERTICAL SCALE 1:50

Drawing Stage: PLANNING	Project Details:		Notes	Drawn by:	Checked by:	Approved by:	Date:		Behan House, 10 Lower Mount Street, Dublin 2, D02 HT71 Tel: +353 1 661 1100 e-mail: info@cora.ie Web: www.cora.ie				
	Site Address:	ST. BRIDGETS TAYLANE, RATHCOOLE, CO. DUBLIN		BD	JP	JP	17/09/2022						
	Client:	RIVERSIDE PROJECTS Ltd.		Project Name:		Scale:	Project Number:						
	Architect:	PAC STUDIO		ST. BRIDGETS TAYLANE, RATHCOOLE		1:50 @ A1	2127						
	M&E Designer:	-		Drawing Title:		Project:	Originator:		Zone:				
Contractor:	-	DRAINAGE LONG SECTION SHEET 1		-	CORA	-	Level:	Type:	Discipline:	Drawing No:	Stage:	Revision:	
								-	DR	C	002	P	01