
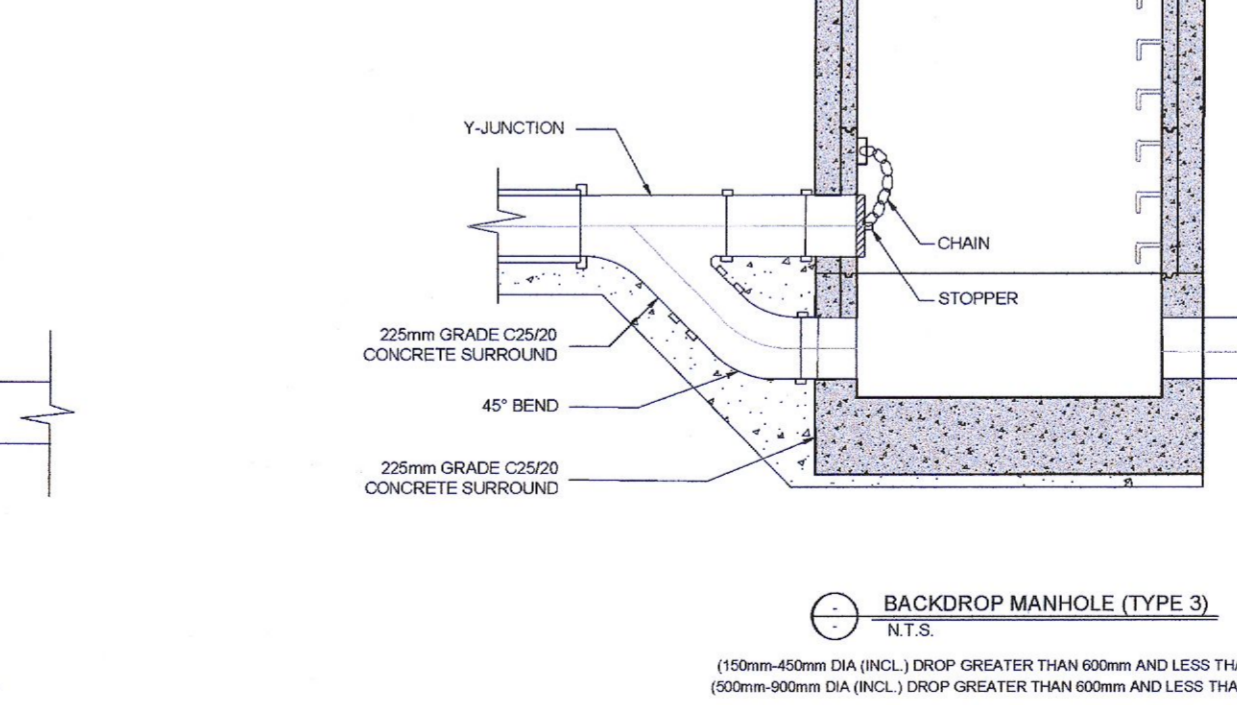
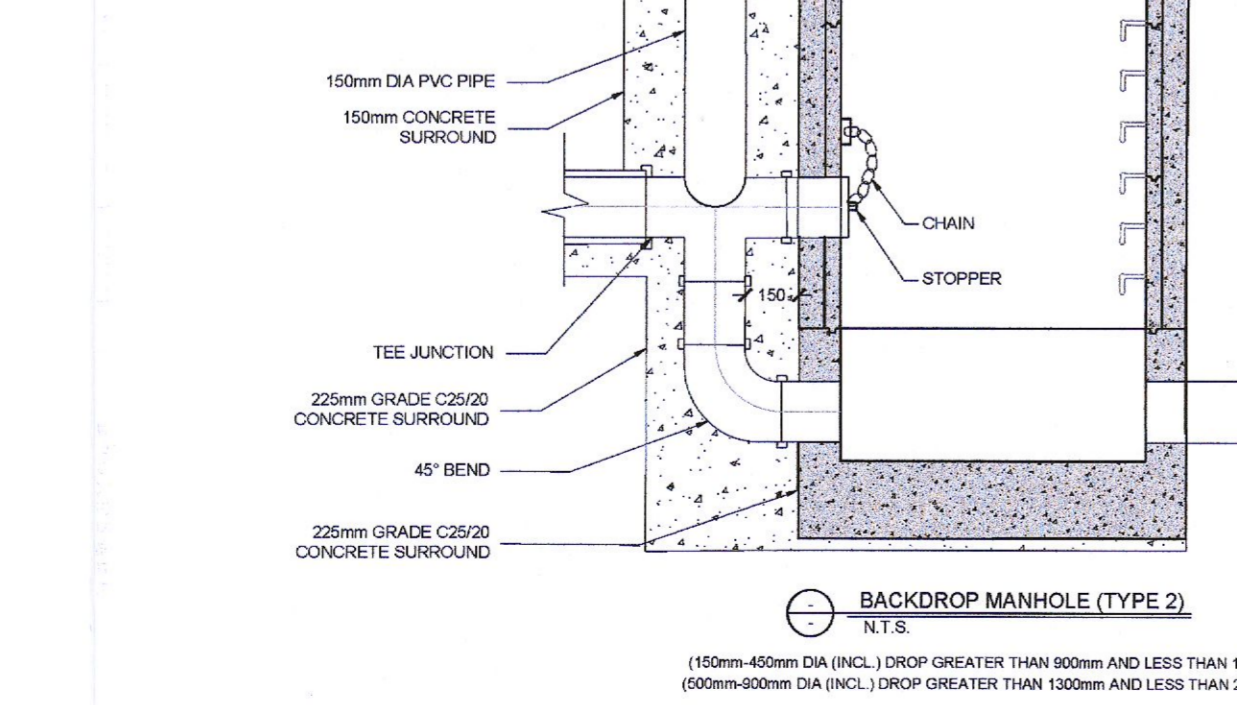
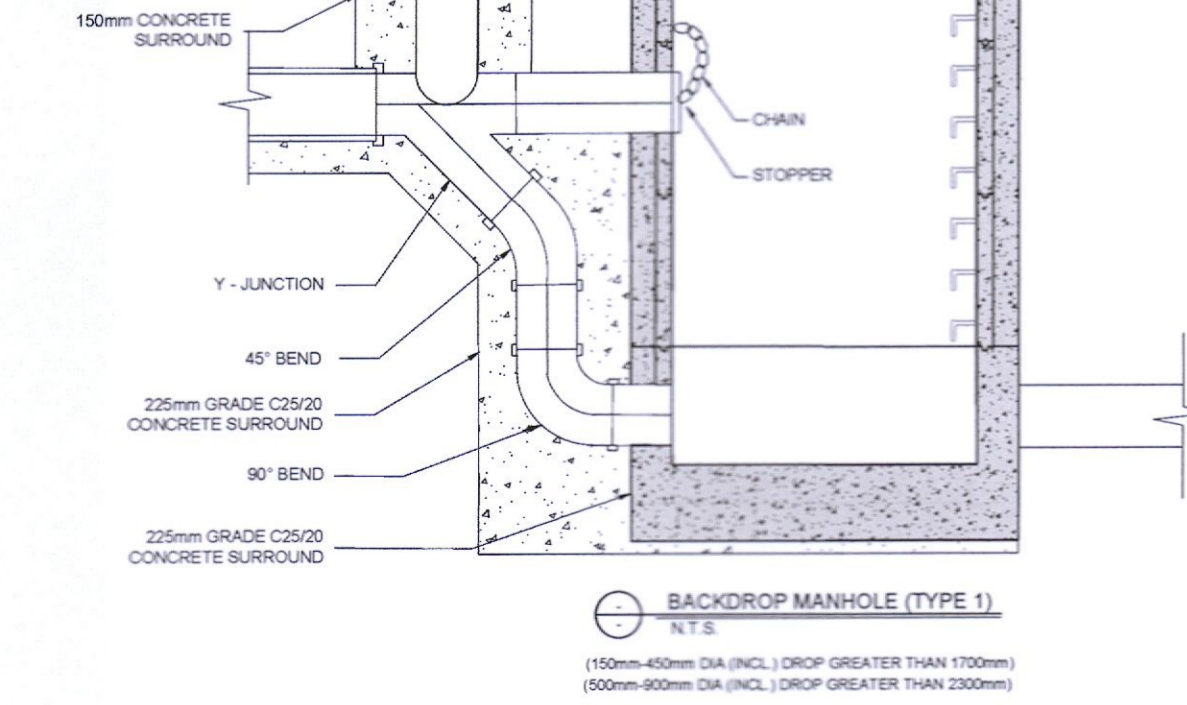
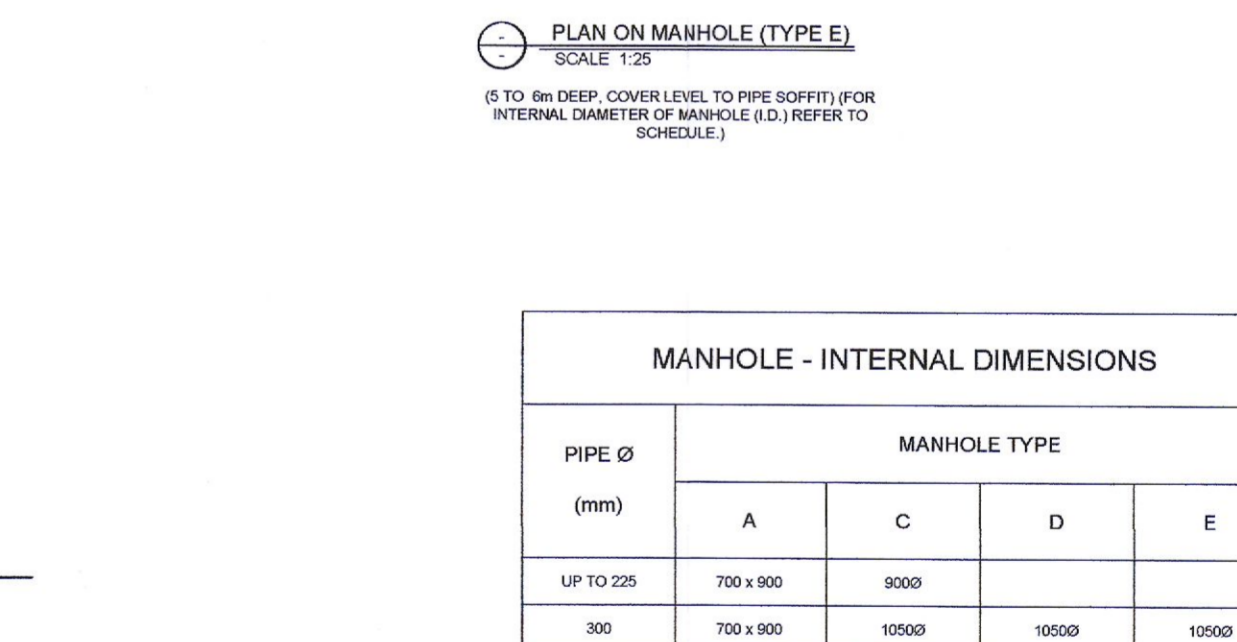
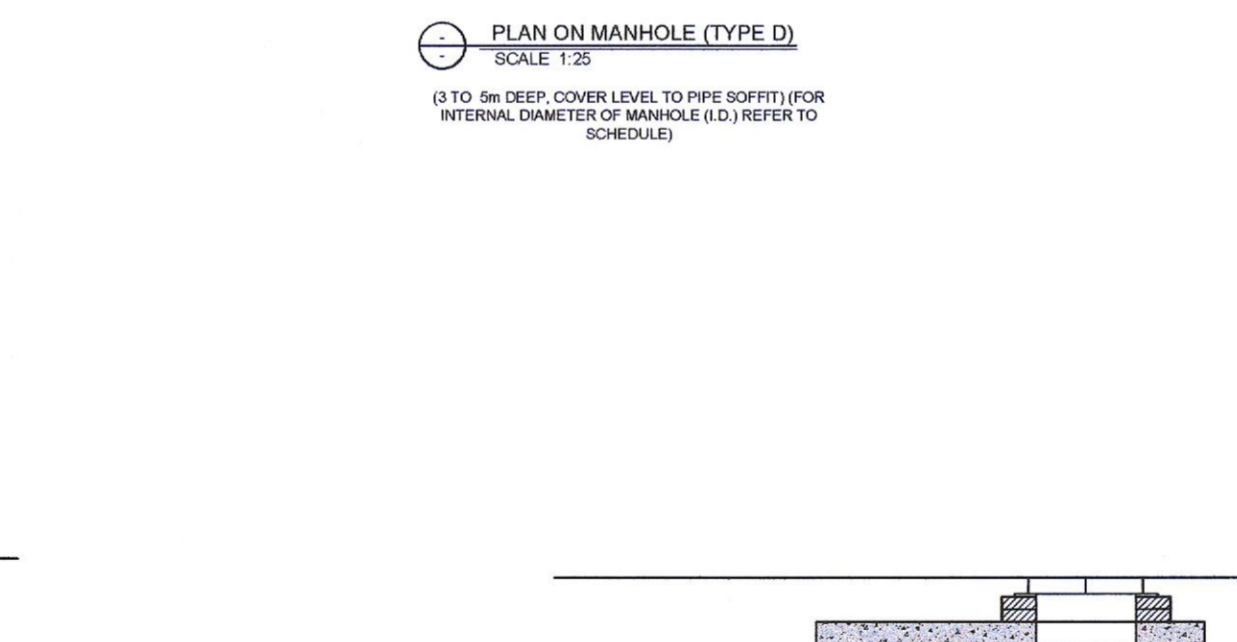
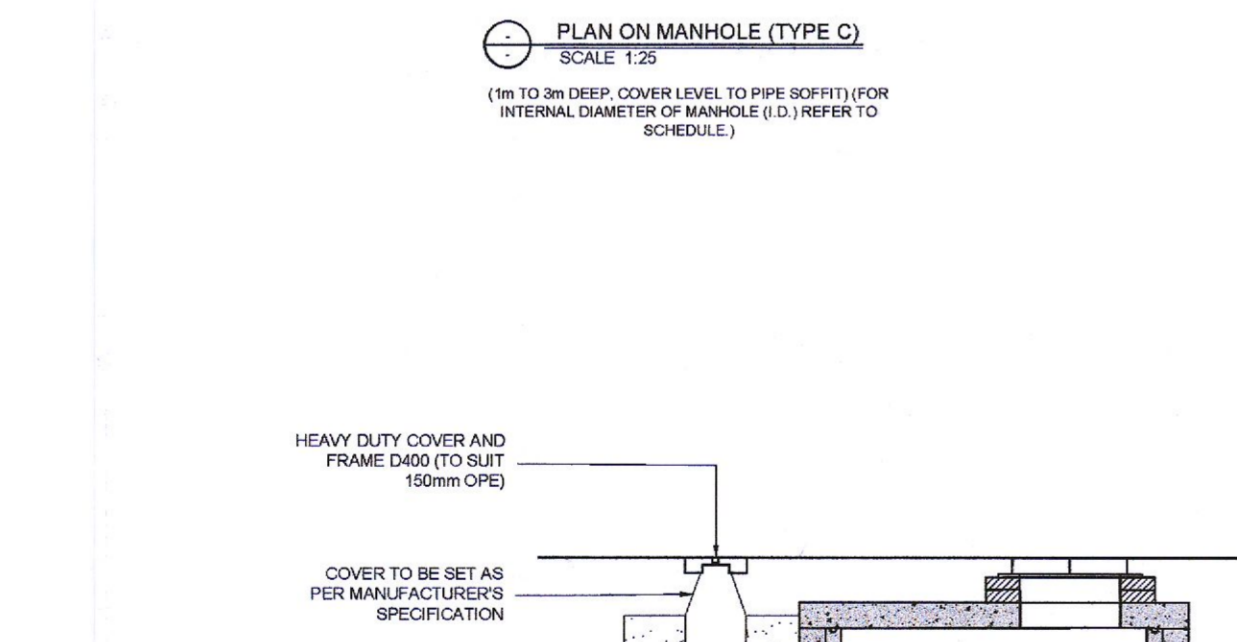
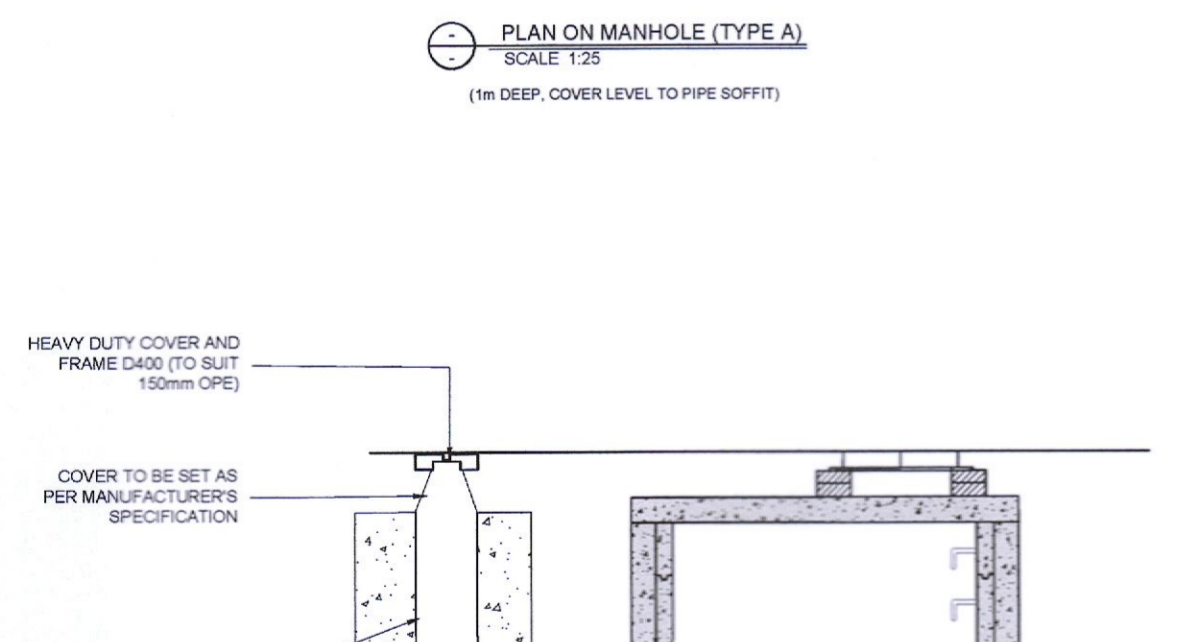
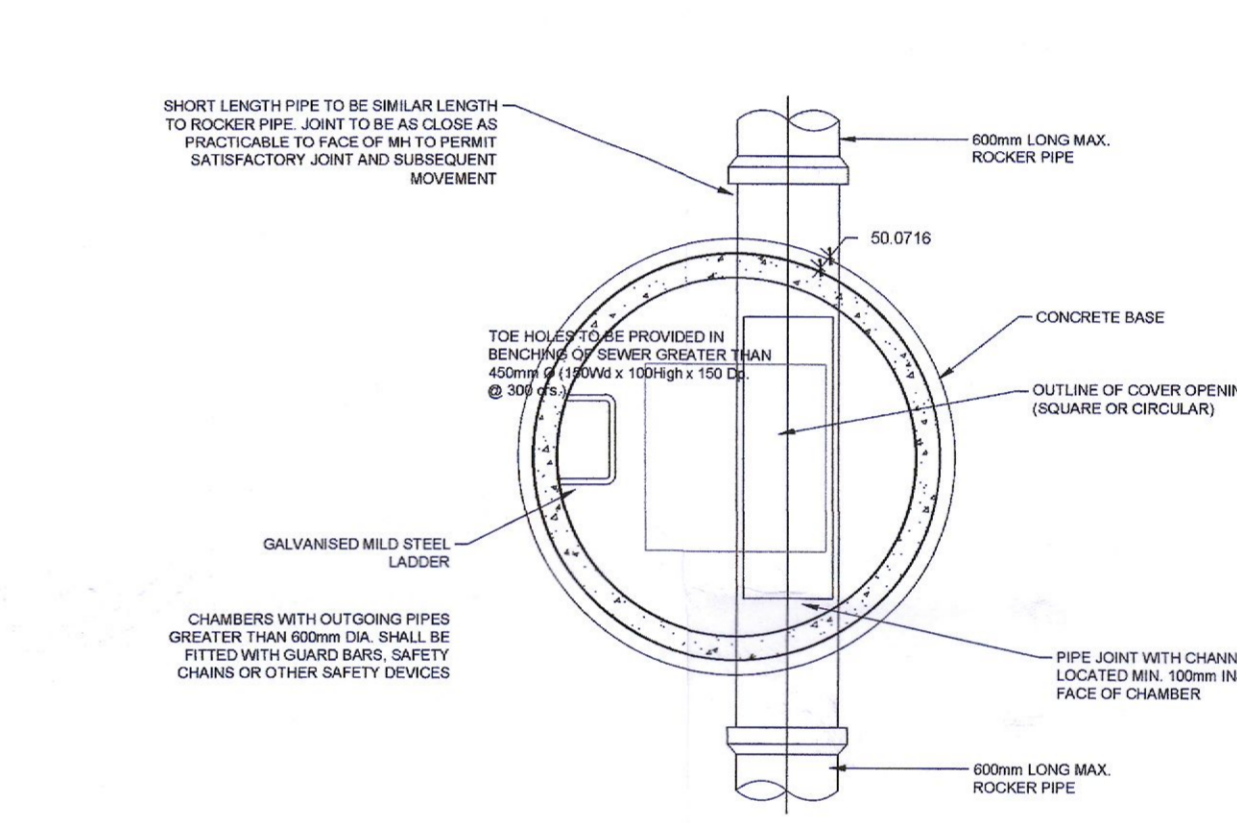
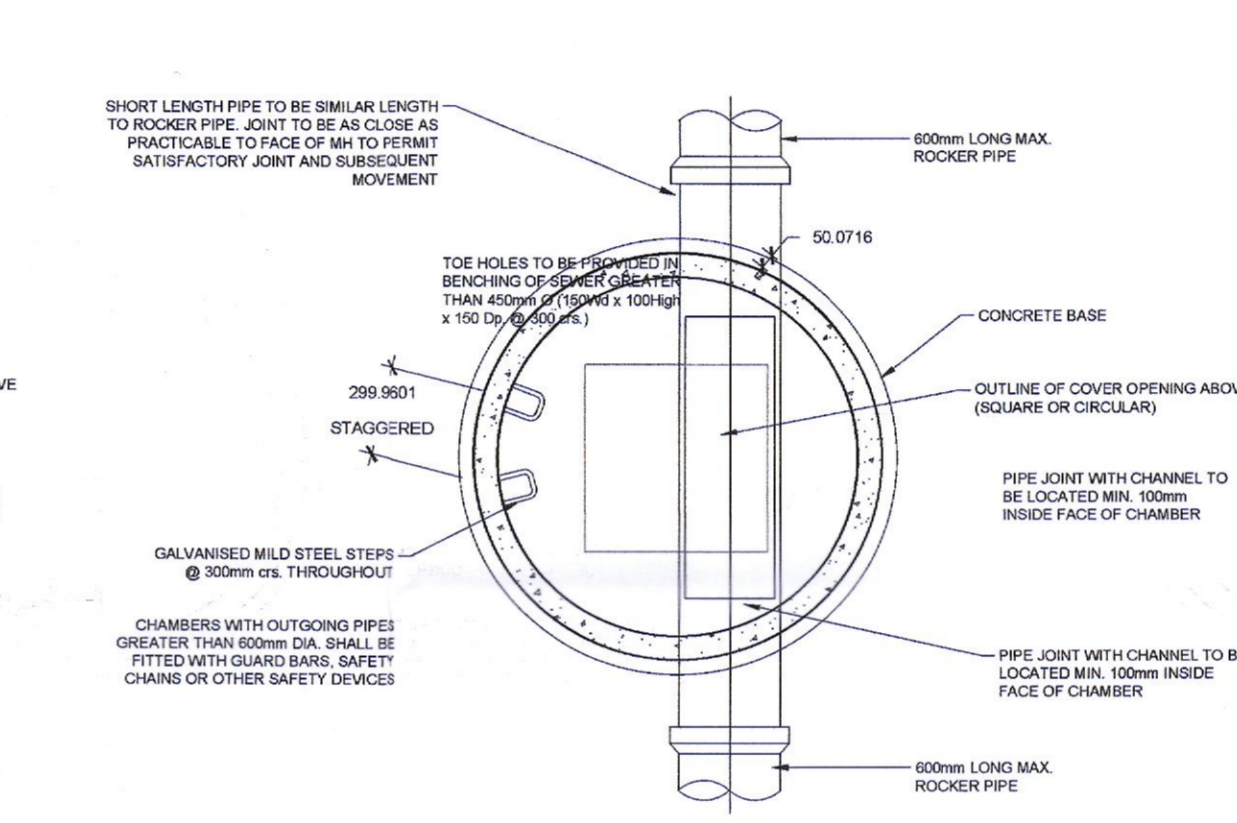
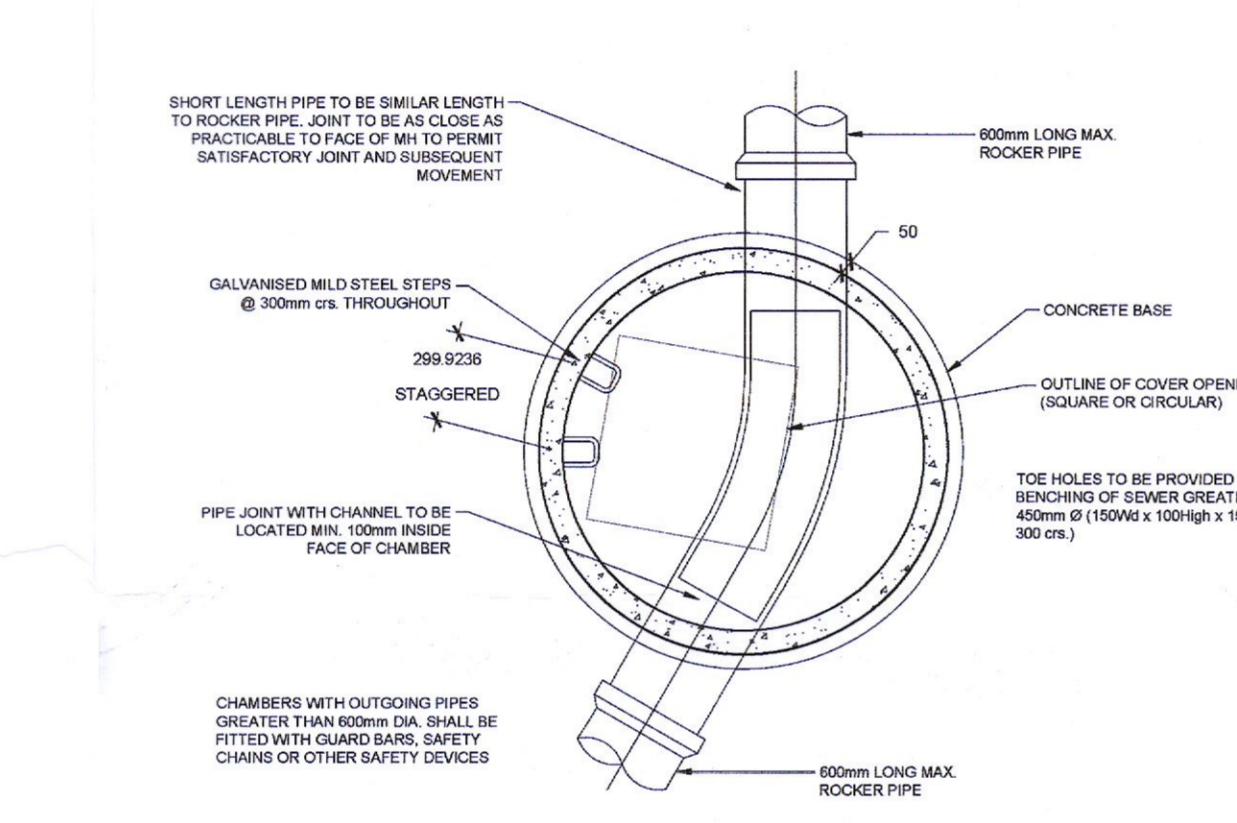
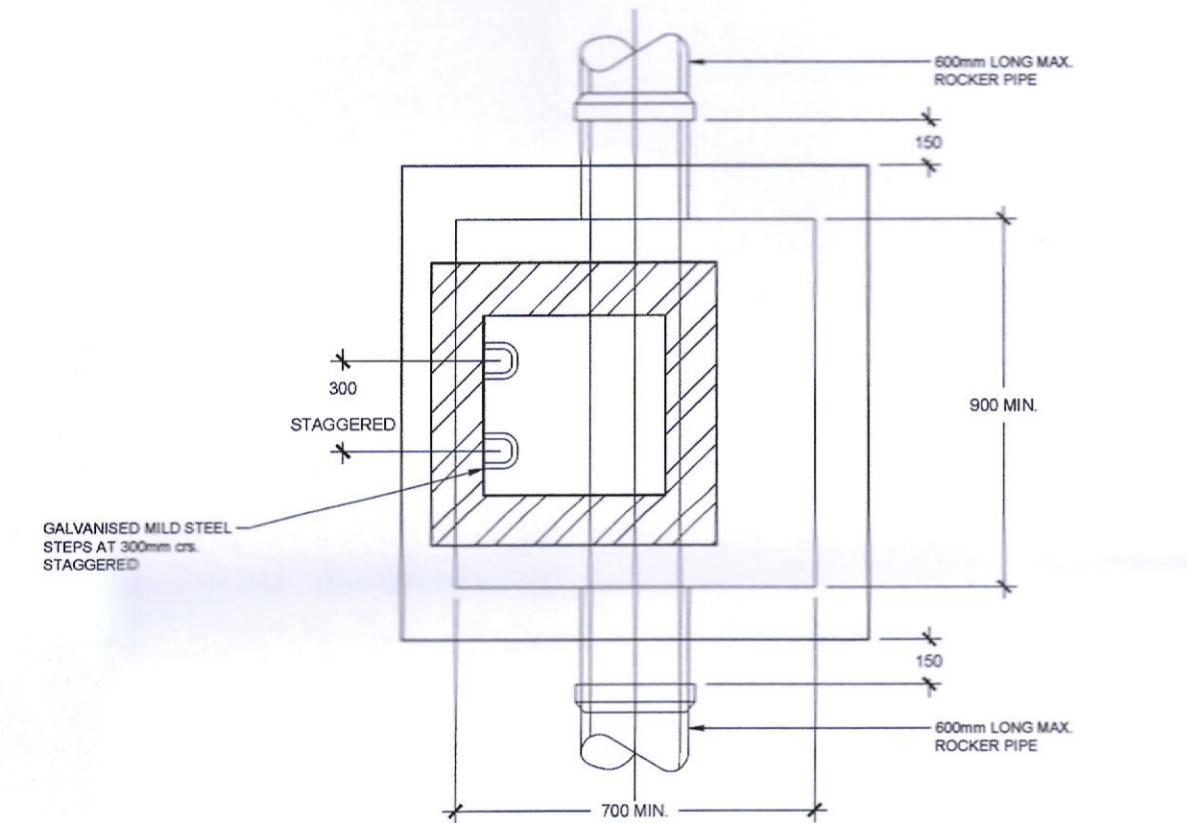
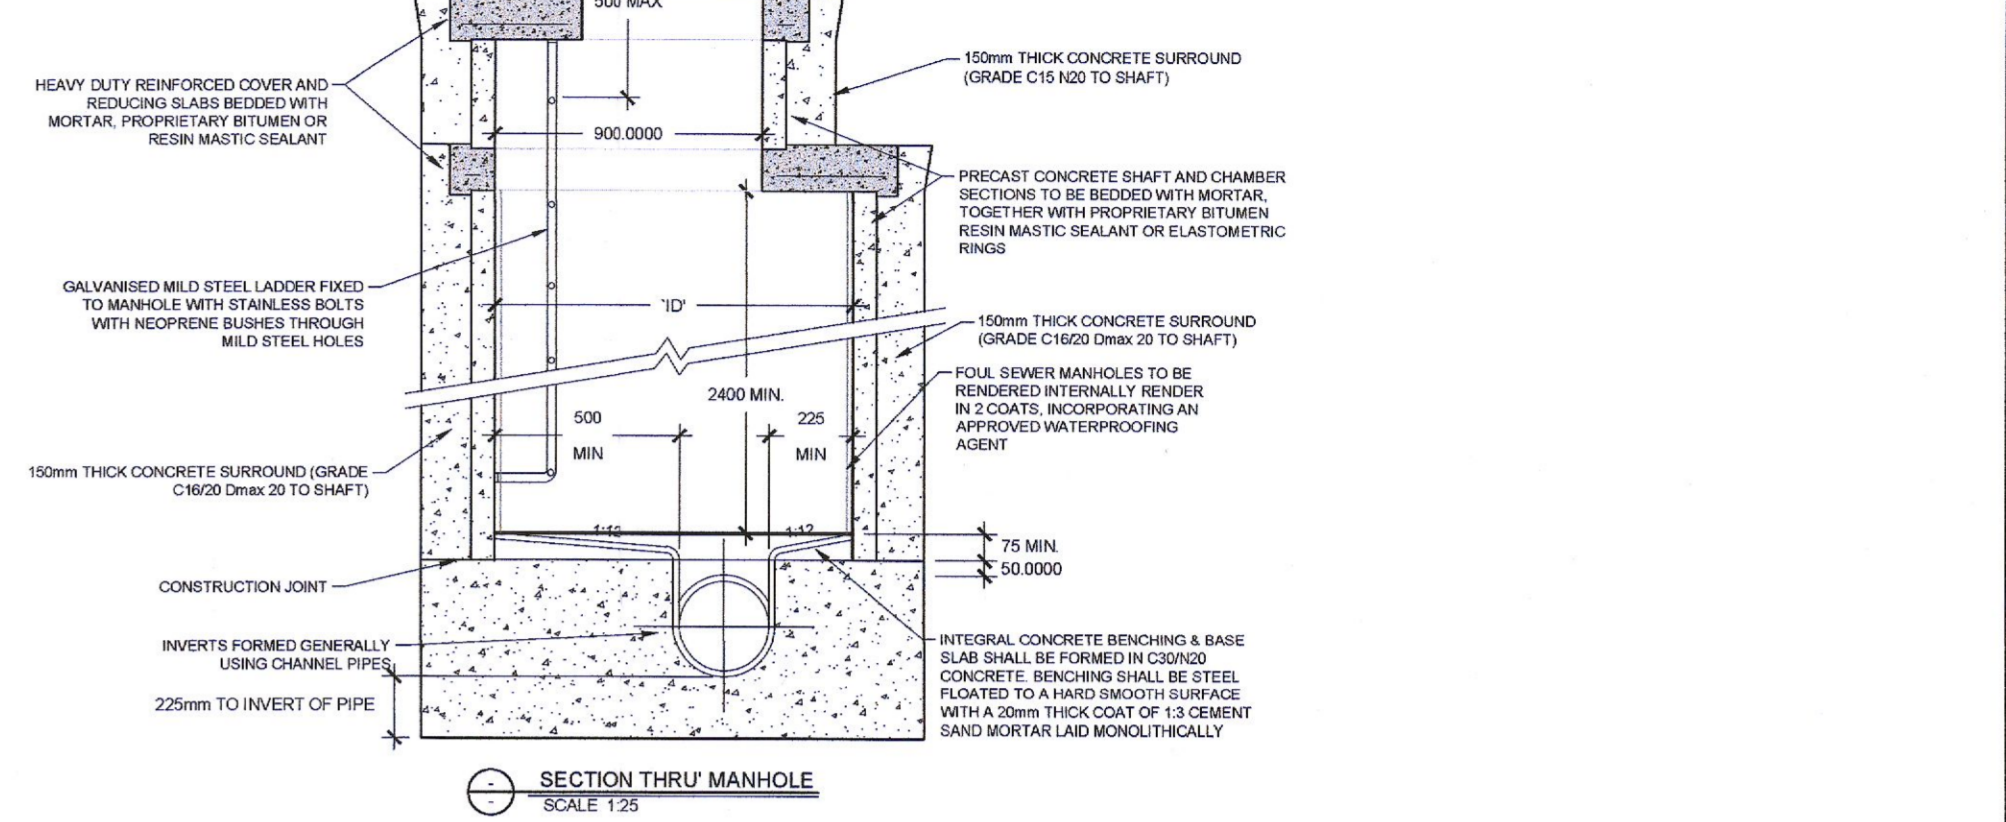
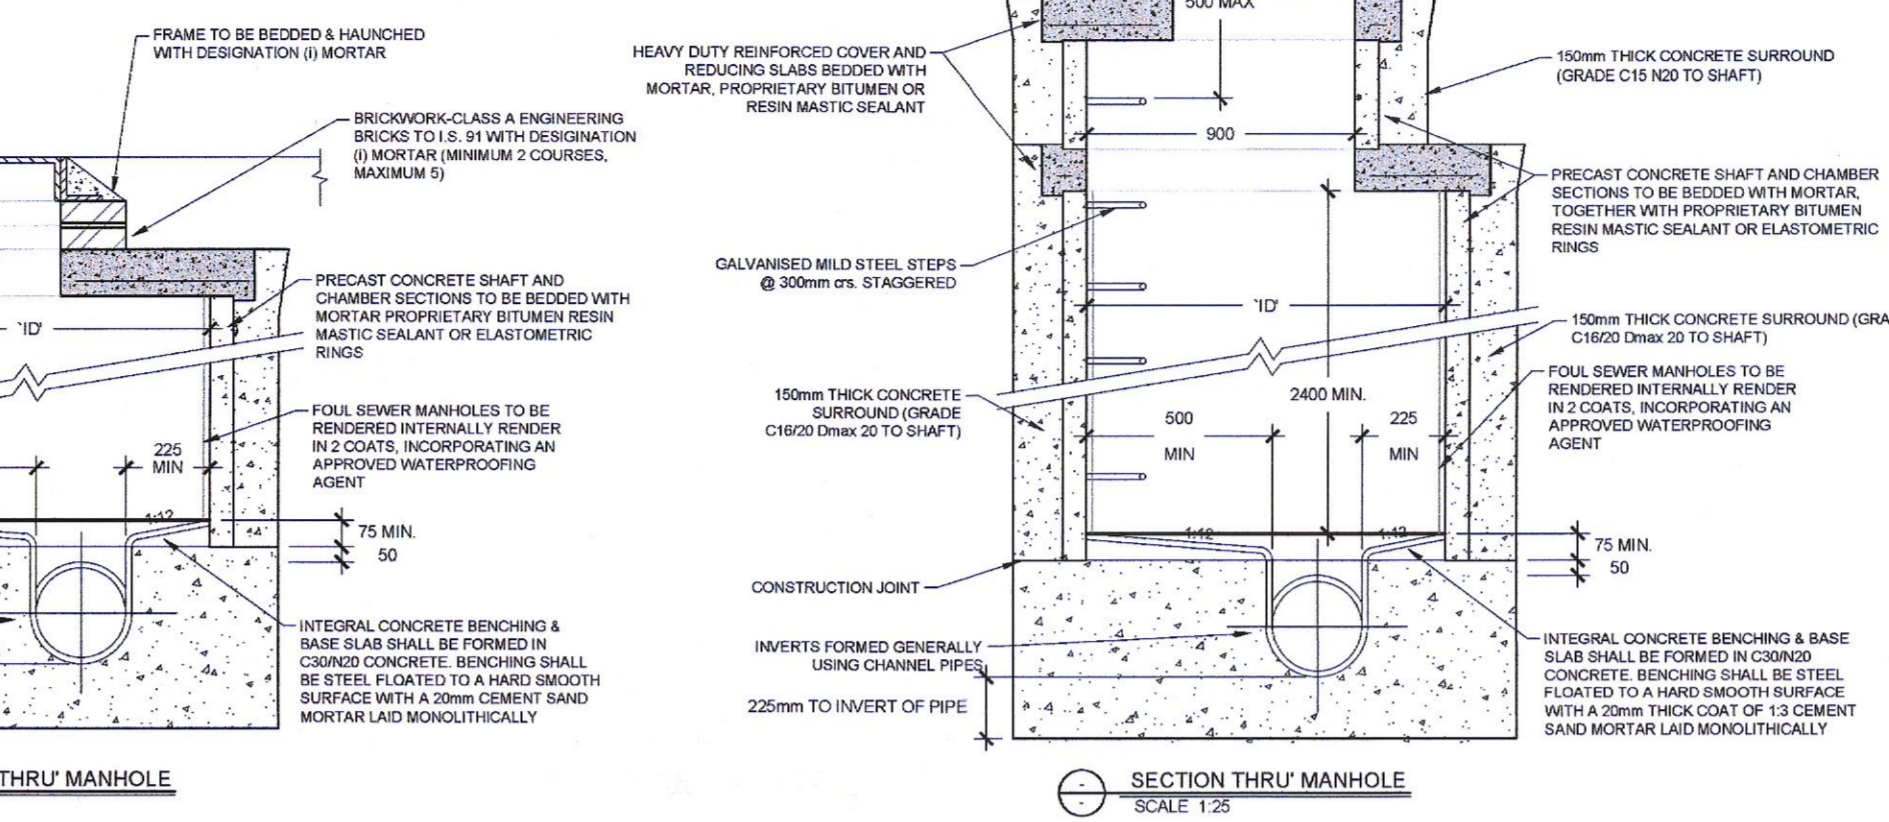


REVISION SCHEDULE				
REV. NO.	REV. DESCRIPTION	REV. DATE	DRAWN	CHECKED
P1	PLANNING ISSUE	19/08/2022	BD	KF

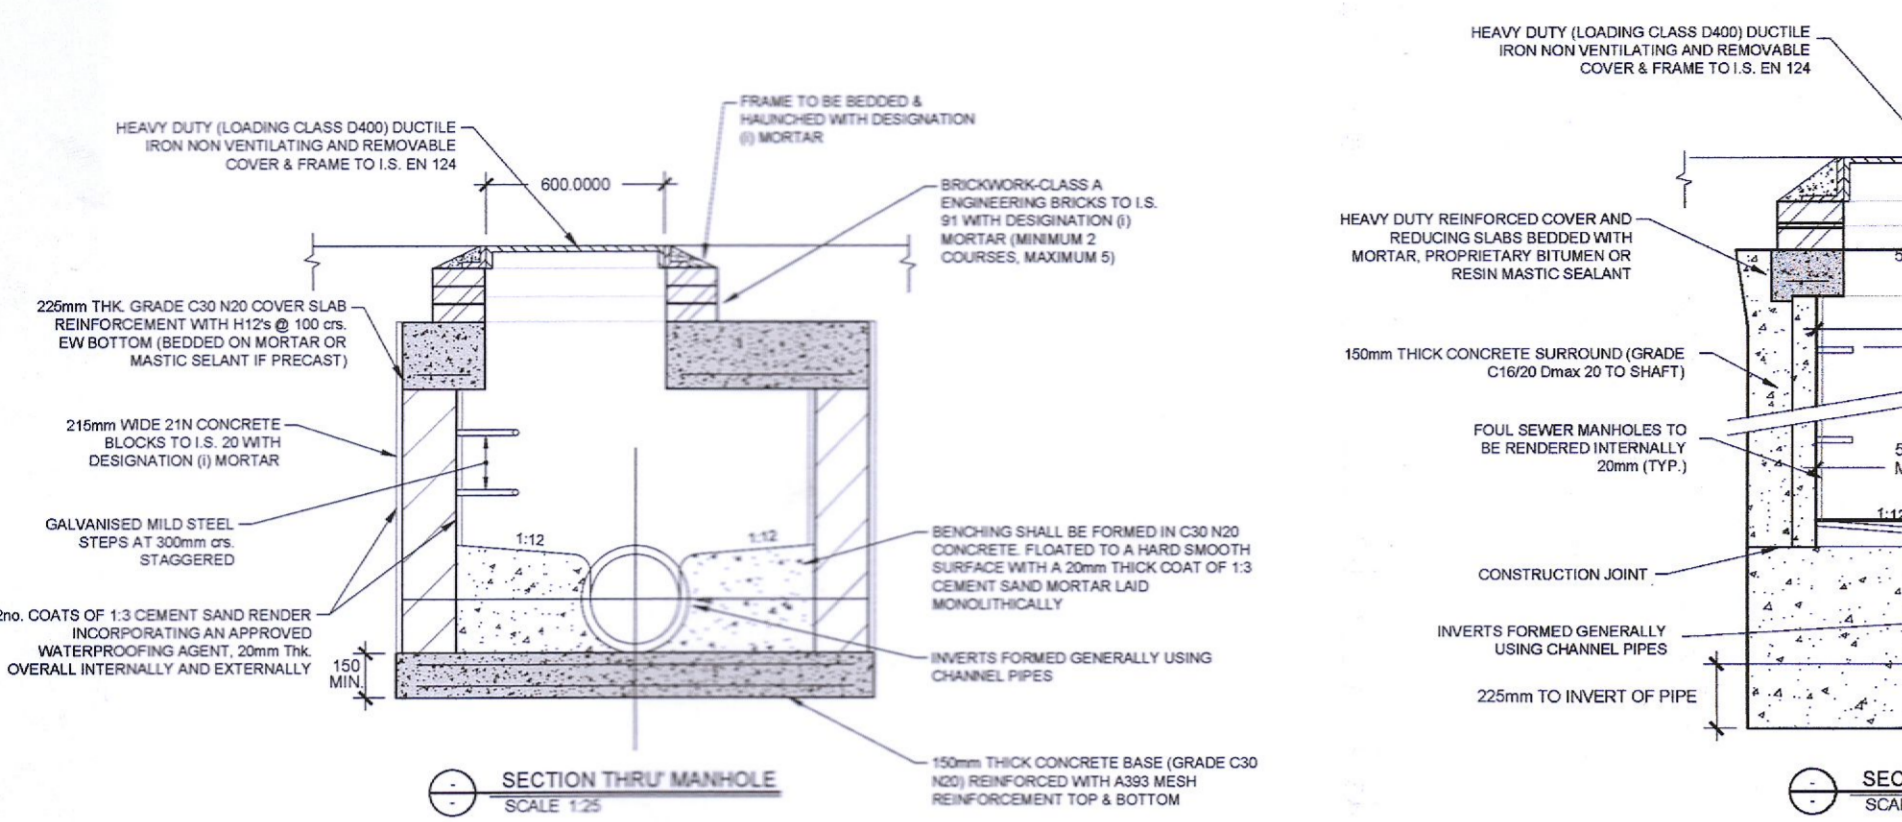

PIPE Ø (mm)	MANHOLE TYPE			
	A	C	D	E
UP TO 225	700 x 900	9000	10500	10500
300	700 x 900	10500	10500	10500
375	700 x 900	10500	10500	10500
450	700 x 900	10500	10500	10500
525	700 x 900	12000	12000	12000
600	13000	12000	12000	12000
675	13500	12500	13500	13500
750	13500	15000	15000	15000
900	15000	15000	15000	15000

NOTES  
 1. ALL DIMENSIONS ARE IN MILLIMETRES (mm) UNLESS NOTED OTHERWISE.  
 2. ROOFING EYE CHAMBER SHALL BE COVERED WITH APPROVED HEAVY DUTY METAL COVERS TO BS 281 AND BS 6834. COVER AND FRAME SHALL BE SUITABLE FOR ROAD AND TRAFFIC CONDITIONS AND IS SUBJECT TO THE APPROVAL OF IRISH WATER.  
 3. ALL CHAMBERS TO BE CHECKED FOR UPLIFT BY THE DEVELOPER BASED ON GROUND CONDITIONS WITHIN THE SITE. SHOULD ANTI-FLOUATION MEASURES BE REQUIRED THEY SHALL BE SUBJECT TO APPROVAL FROM IRISH WATER.  
 4. ALL CONCRETE TO BE IN ACCORDANCE WITH IS EN 206.  
 5. MANHOLE DETAILS TO BE IN ACCORDANCE WITH IRISH WATER STANDARDS.

Drawing Stage:  
**PLANNING**

Project Details:  
 Site Address: St. BRIDGETS TAYLANE, RATHCOOLE, Co. DUBLIN  
 Client: RIVERSIDE PROJECTS Ltd.  
 Architect: PAC STUDIO  
 M&E Designer: -  
 Contractor: -

Notes

Drawn by: BD  
 Checked by: KF  
 Approved by: JP  
 Date: 10/08/2022  
 Project Name: St. BRIDGETS TAYLANE  
 Scale: 1:25 @ A1  
 Project Number: 2127  
 Drawing Title: DRAINAGE DETAILS SHEET 1  
 Project: CORA  
 Originator: -  
 Zone: -  
 Level: -  
 Type: DR  
 Discipline: C  
 Drawing No: 020  
 Stage: P  
 Revision: 01

Behan House,  
 10 Lower Mount Street,  
 Dublin 2, D02 H771  
 Tel: +353 1 661 1100  
 e-mail: info@cora.ie  
 Web: www.cora.ie  
**CORA**  
 CONSULTING ENGINEERS