

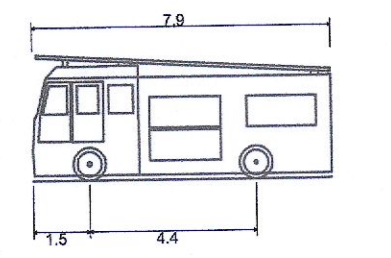
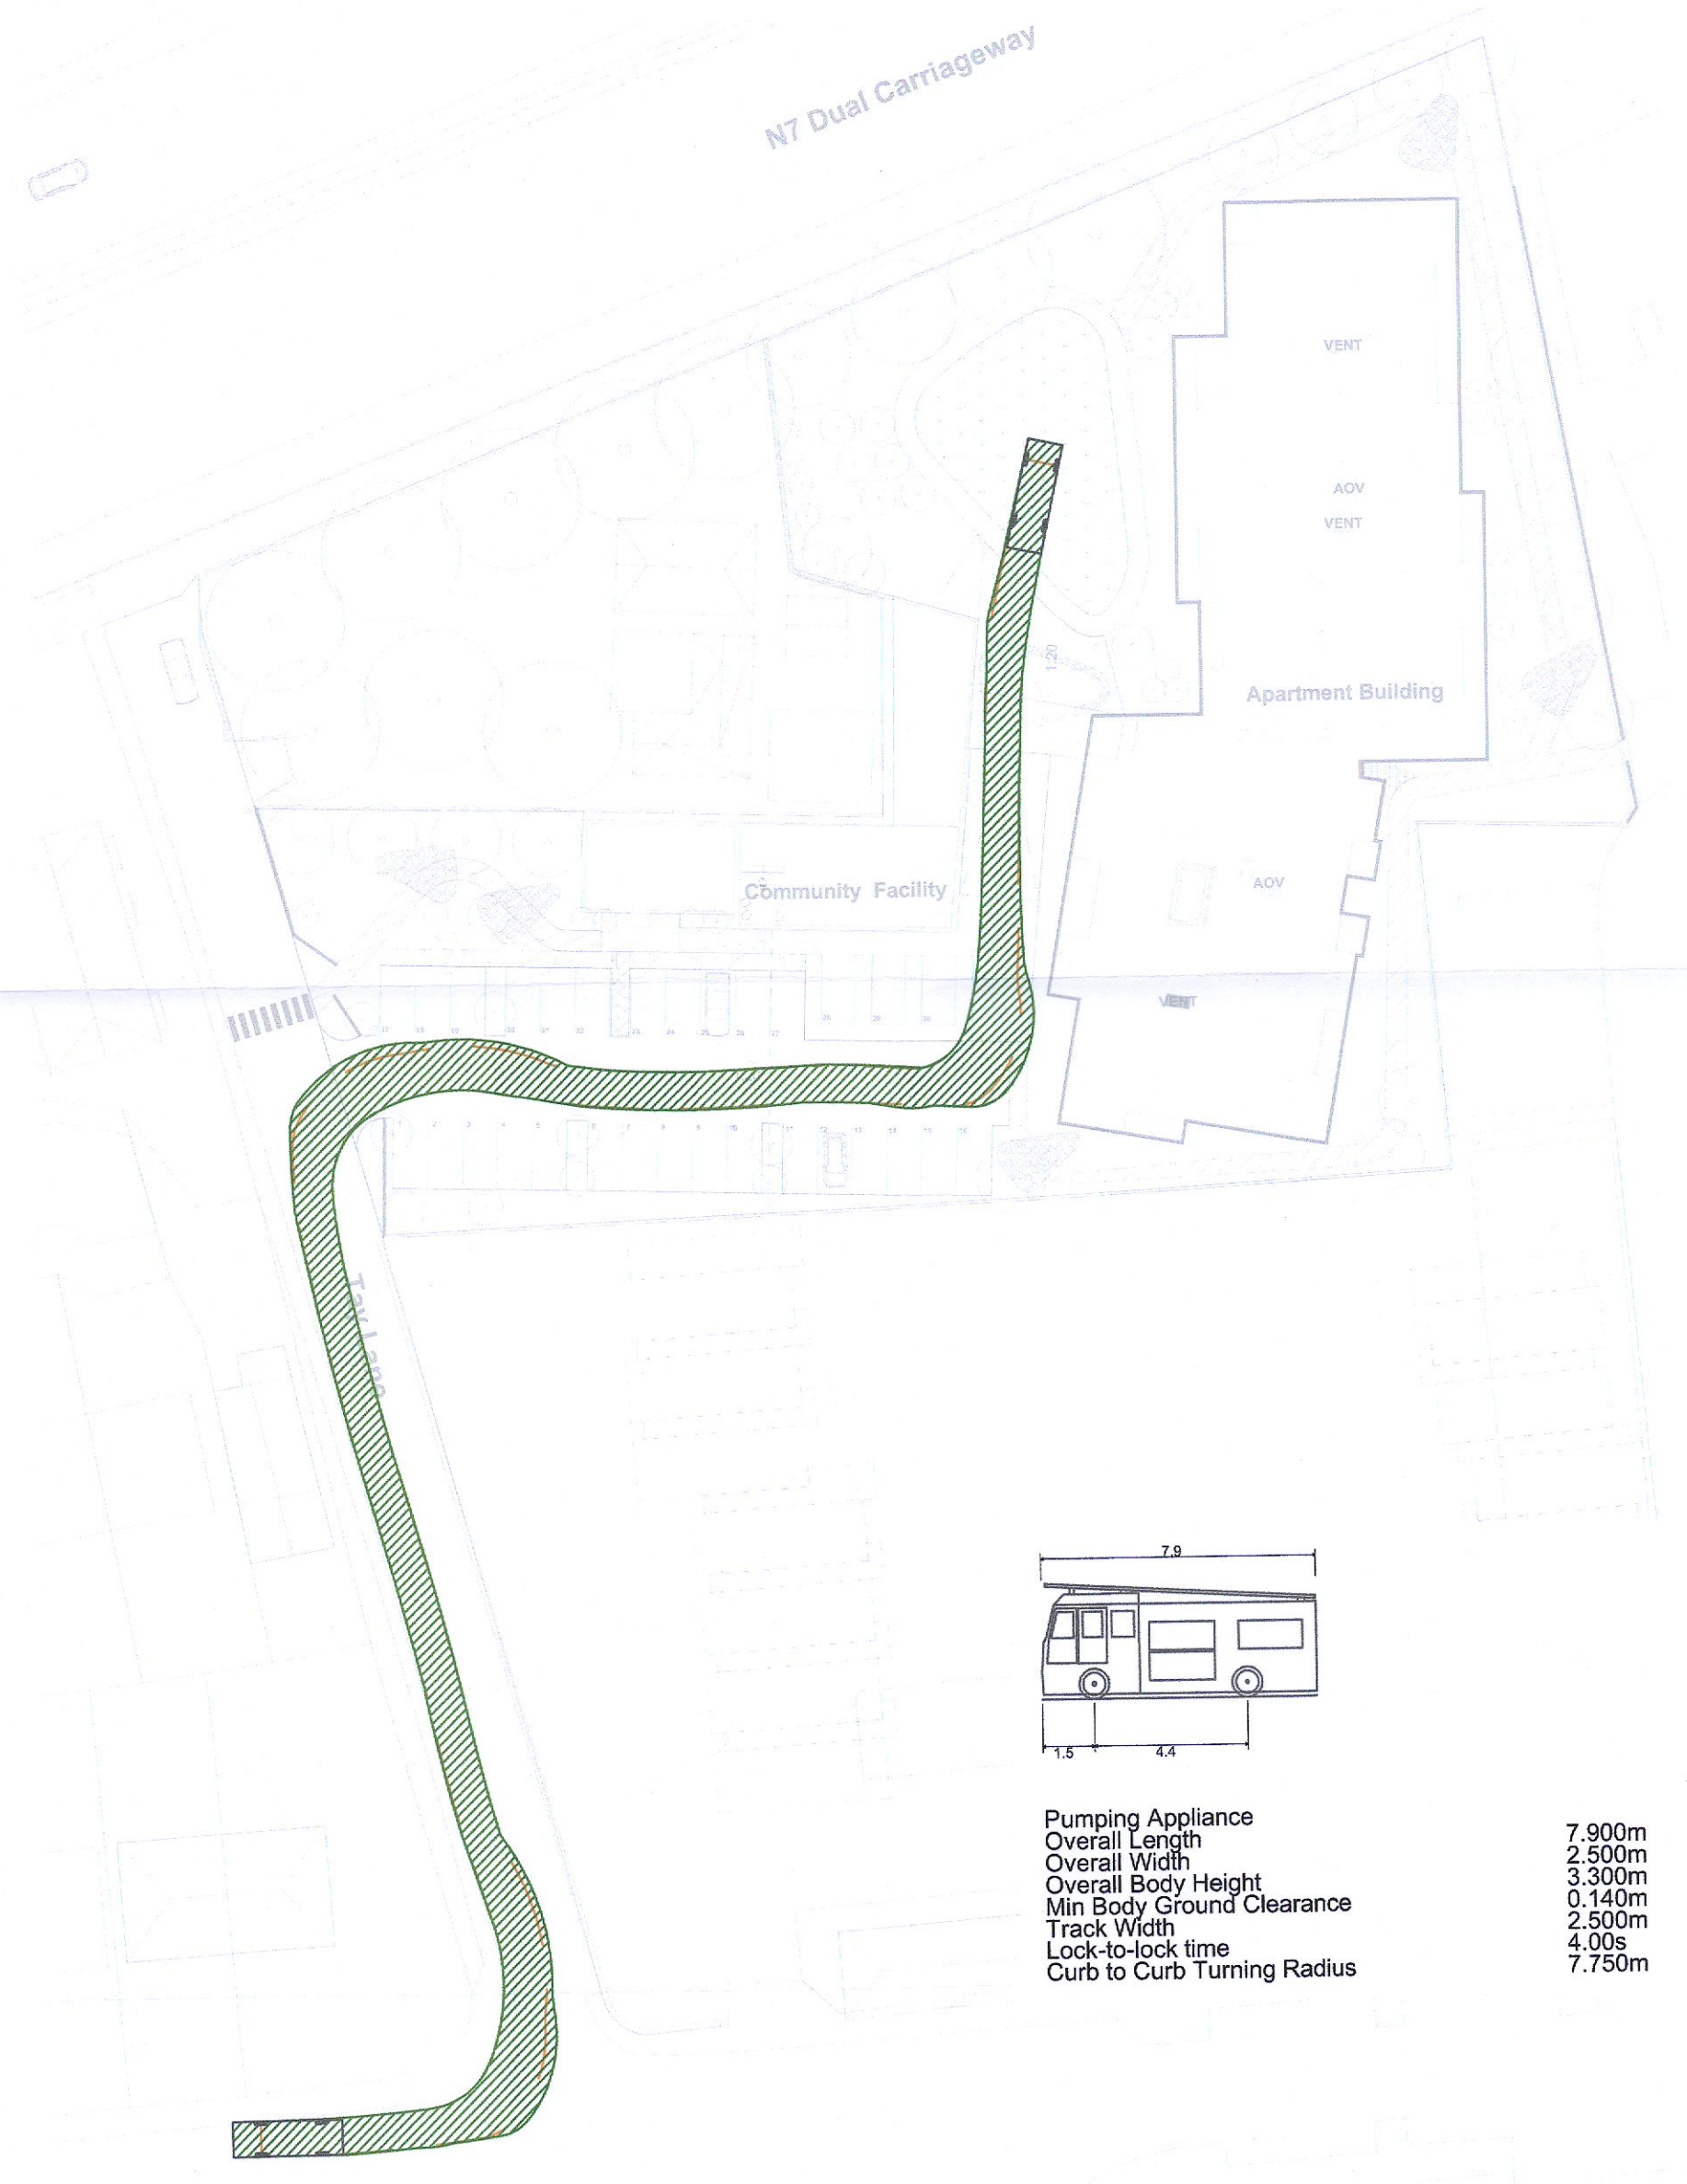
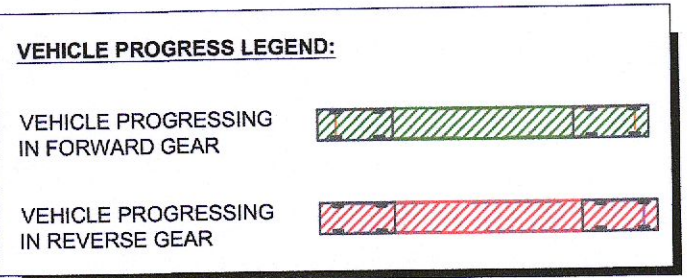


REVISION SCHEDULE				
REV. NO.	REV. DESCRIPTION	REV. DATE	DRAWN	CHECKED
02	SITE LAYOUT UPDATED	30/11/2021	JP	JP
PL01	ISSUED FOR PLANNING	19/08/2022	BD	JP

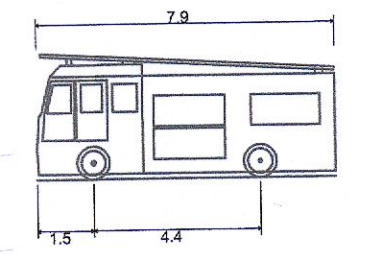


Pumping Appliance
 Overall Length 7.900m
 Overall Width 2.500m
 Overall Body Height 3.300m
 Min Body Ground Clearance 0.140m
 Track Width 2.500m
 Lock-to-lock time 4.00s
 Curb to Curb Turning Radius 7.750m

 FIRE PUMPING APPLIANCE VEHICLE - ENTRY
 SCALE 1:500

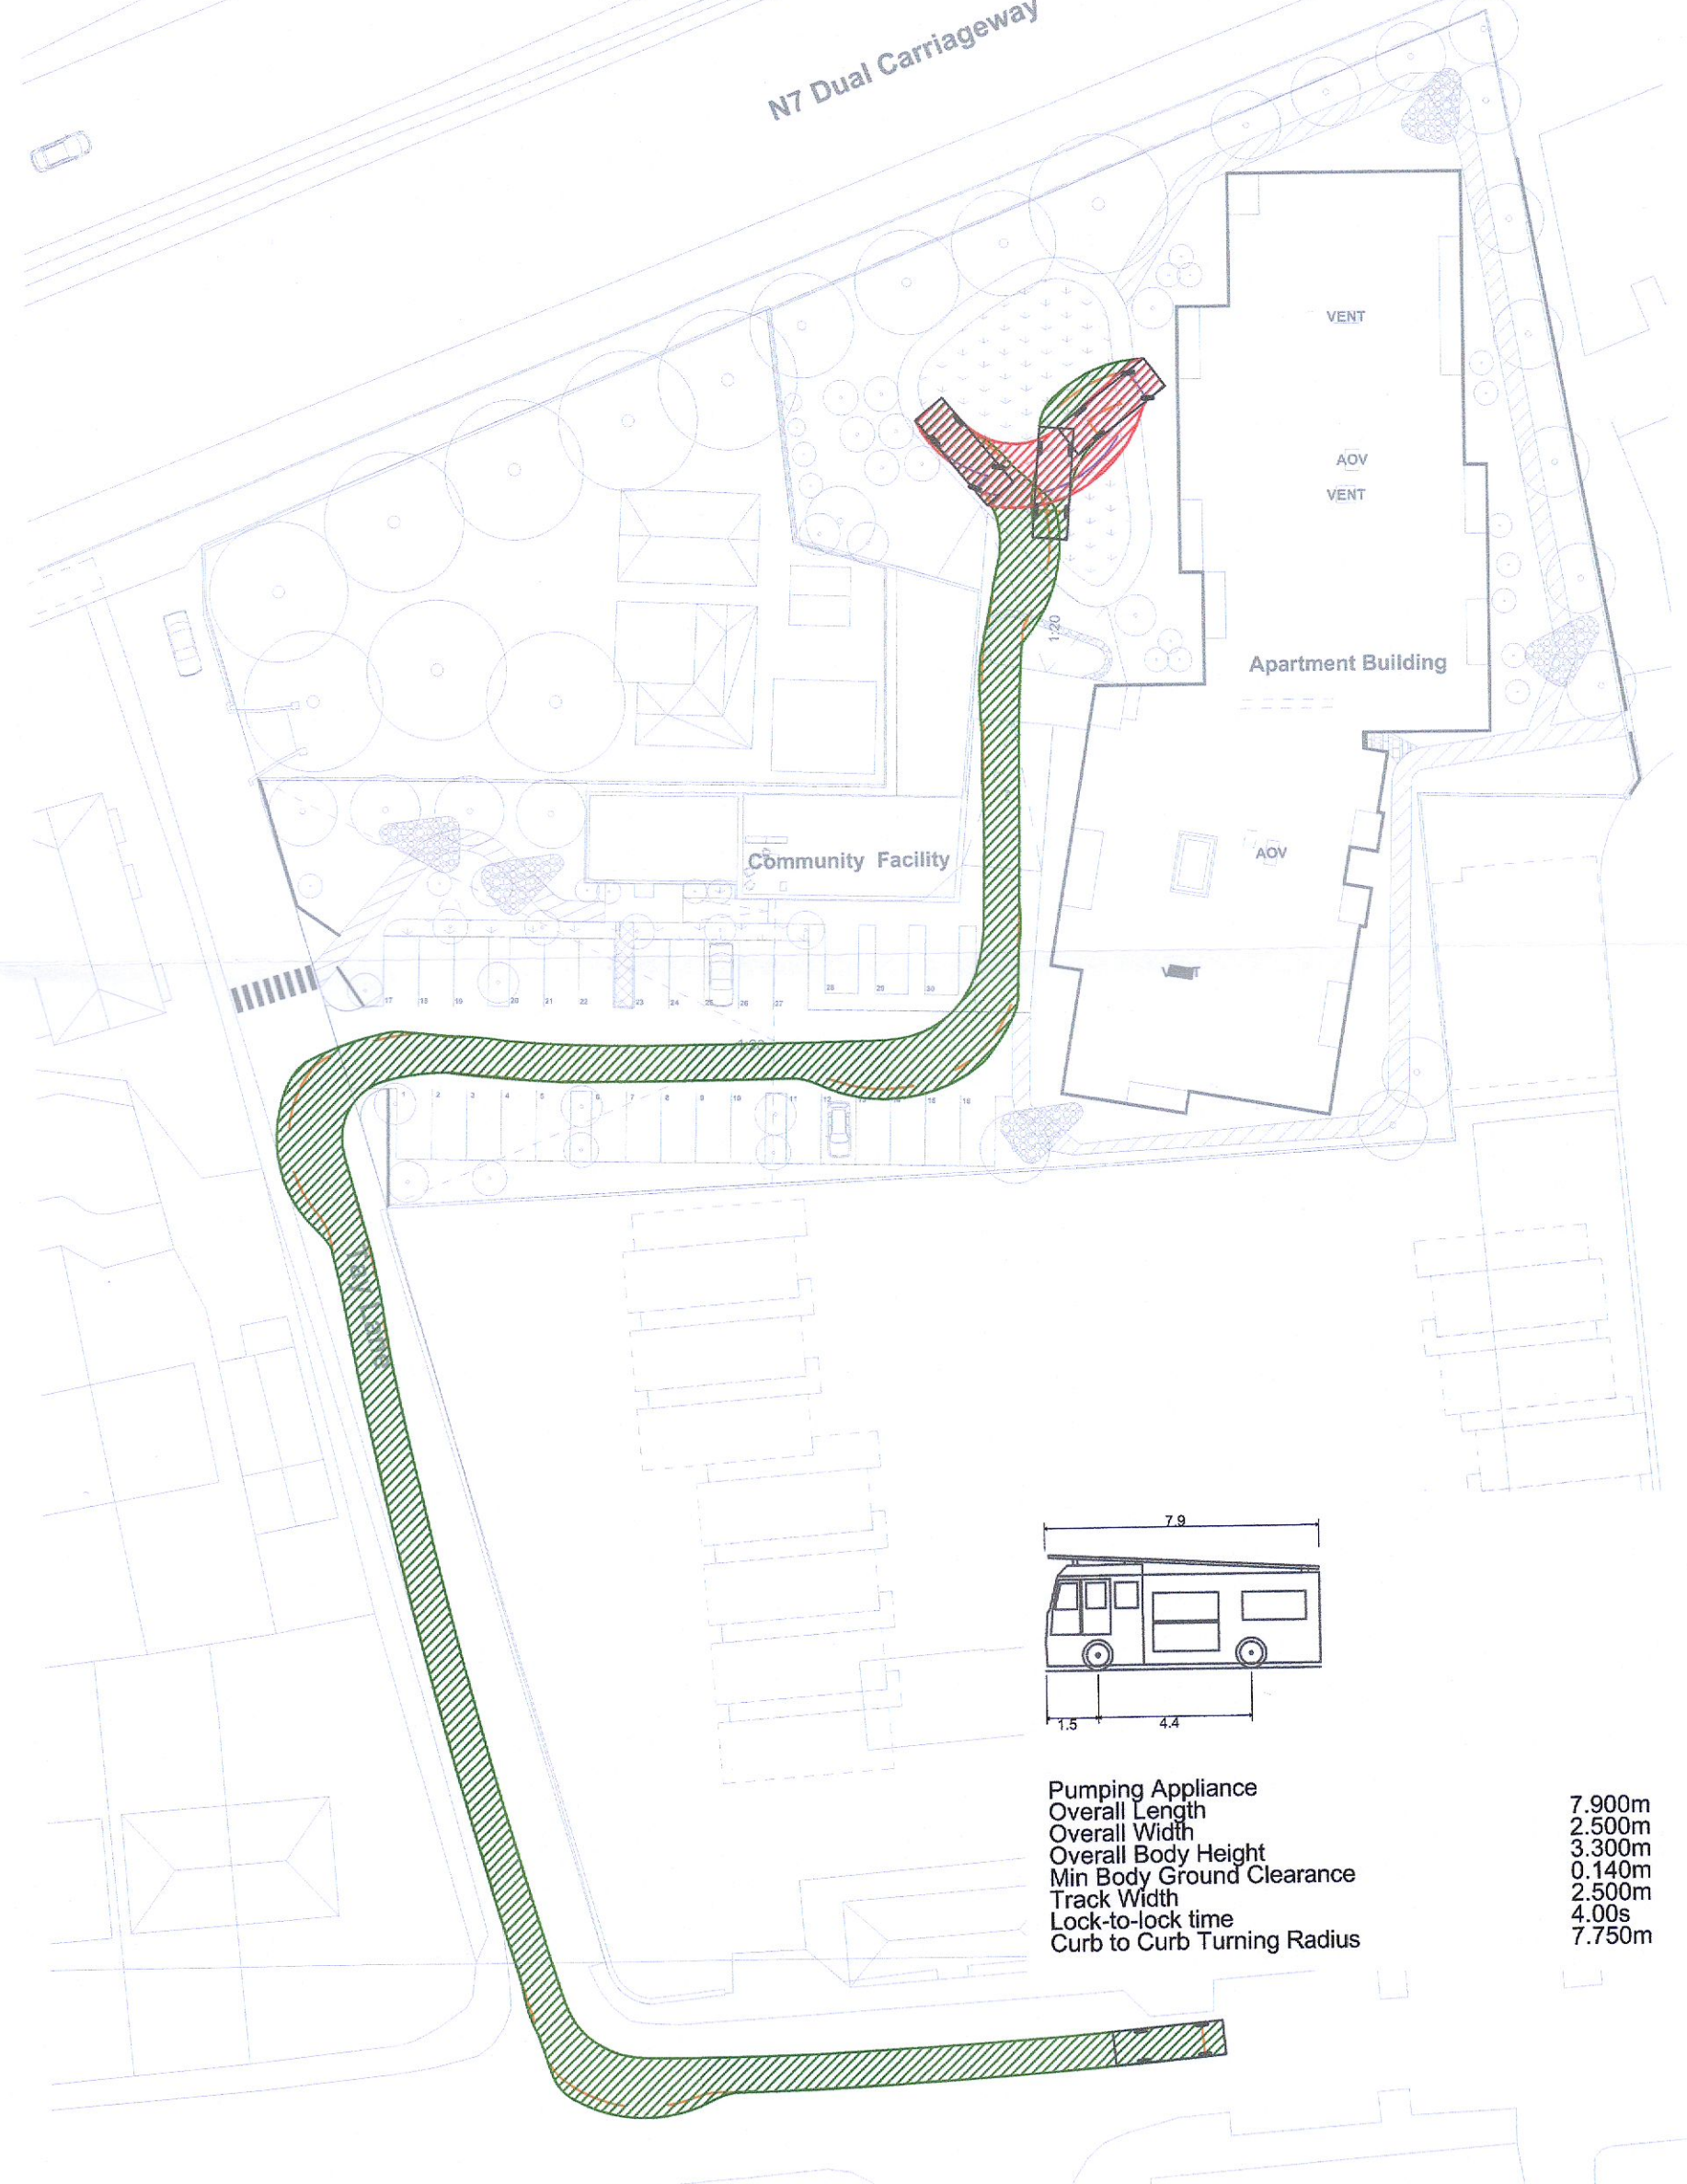




Pumping Appliance
 Overall Length 7.900m
 Overall Width 2.500m
 Overall Body Height 3.300m
 Min Body Ground Clearance 0.140m
 Track Width 2.500m
 Lock-to-lock time 4.00s
 Curb to Curb Turning Radius 7.750m

 FIRE PUMPING APPLIANCE VEHICLE - EXIT
 SCALE 1:500

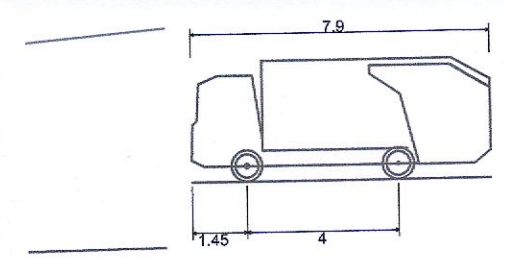

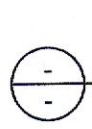

DB32 Refuse Vehicle
 Overall Length 7.900m
 Overall Width 2.400m
 Overall Body Height 3.183m
 Min Body Ground Clearance 0.388m
 Max Track Width 2.400m
 Lock-to-lock time 6.00s
 Curb to Curb Turning Radius 9.625m

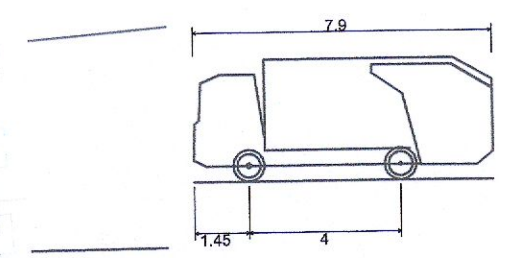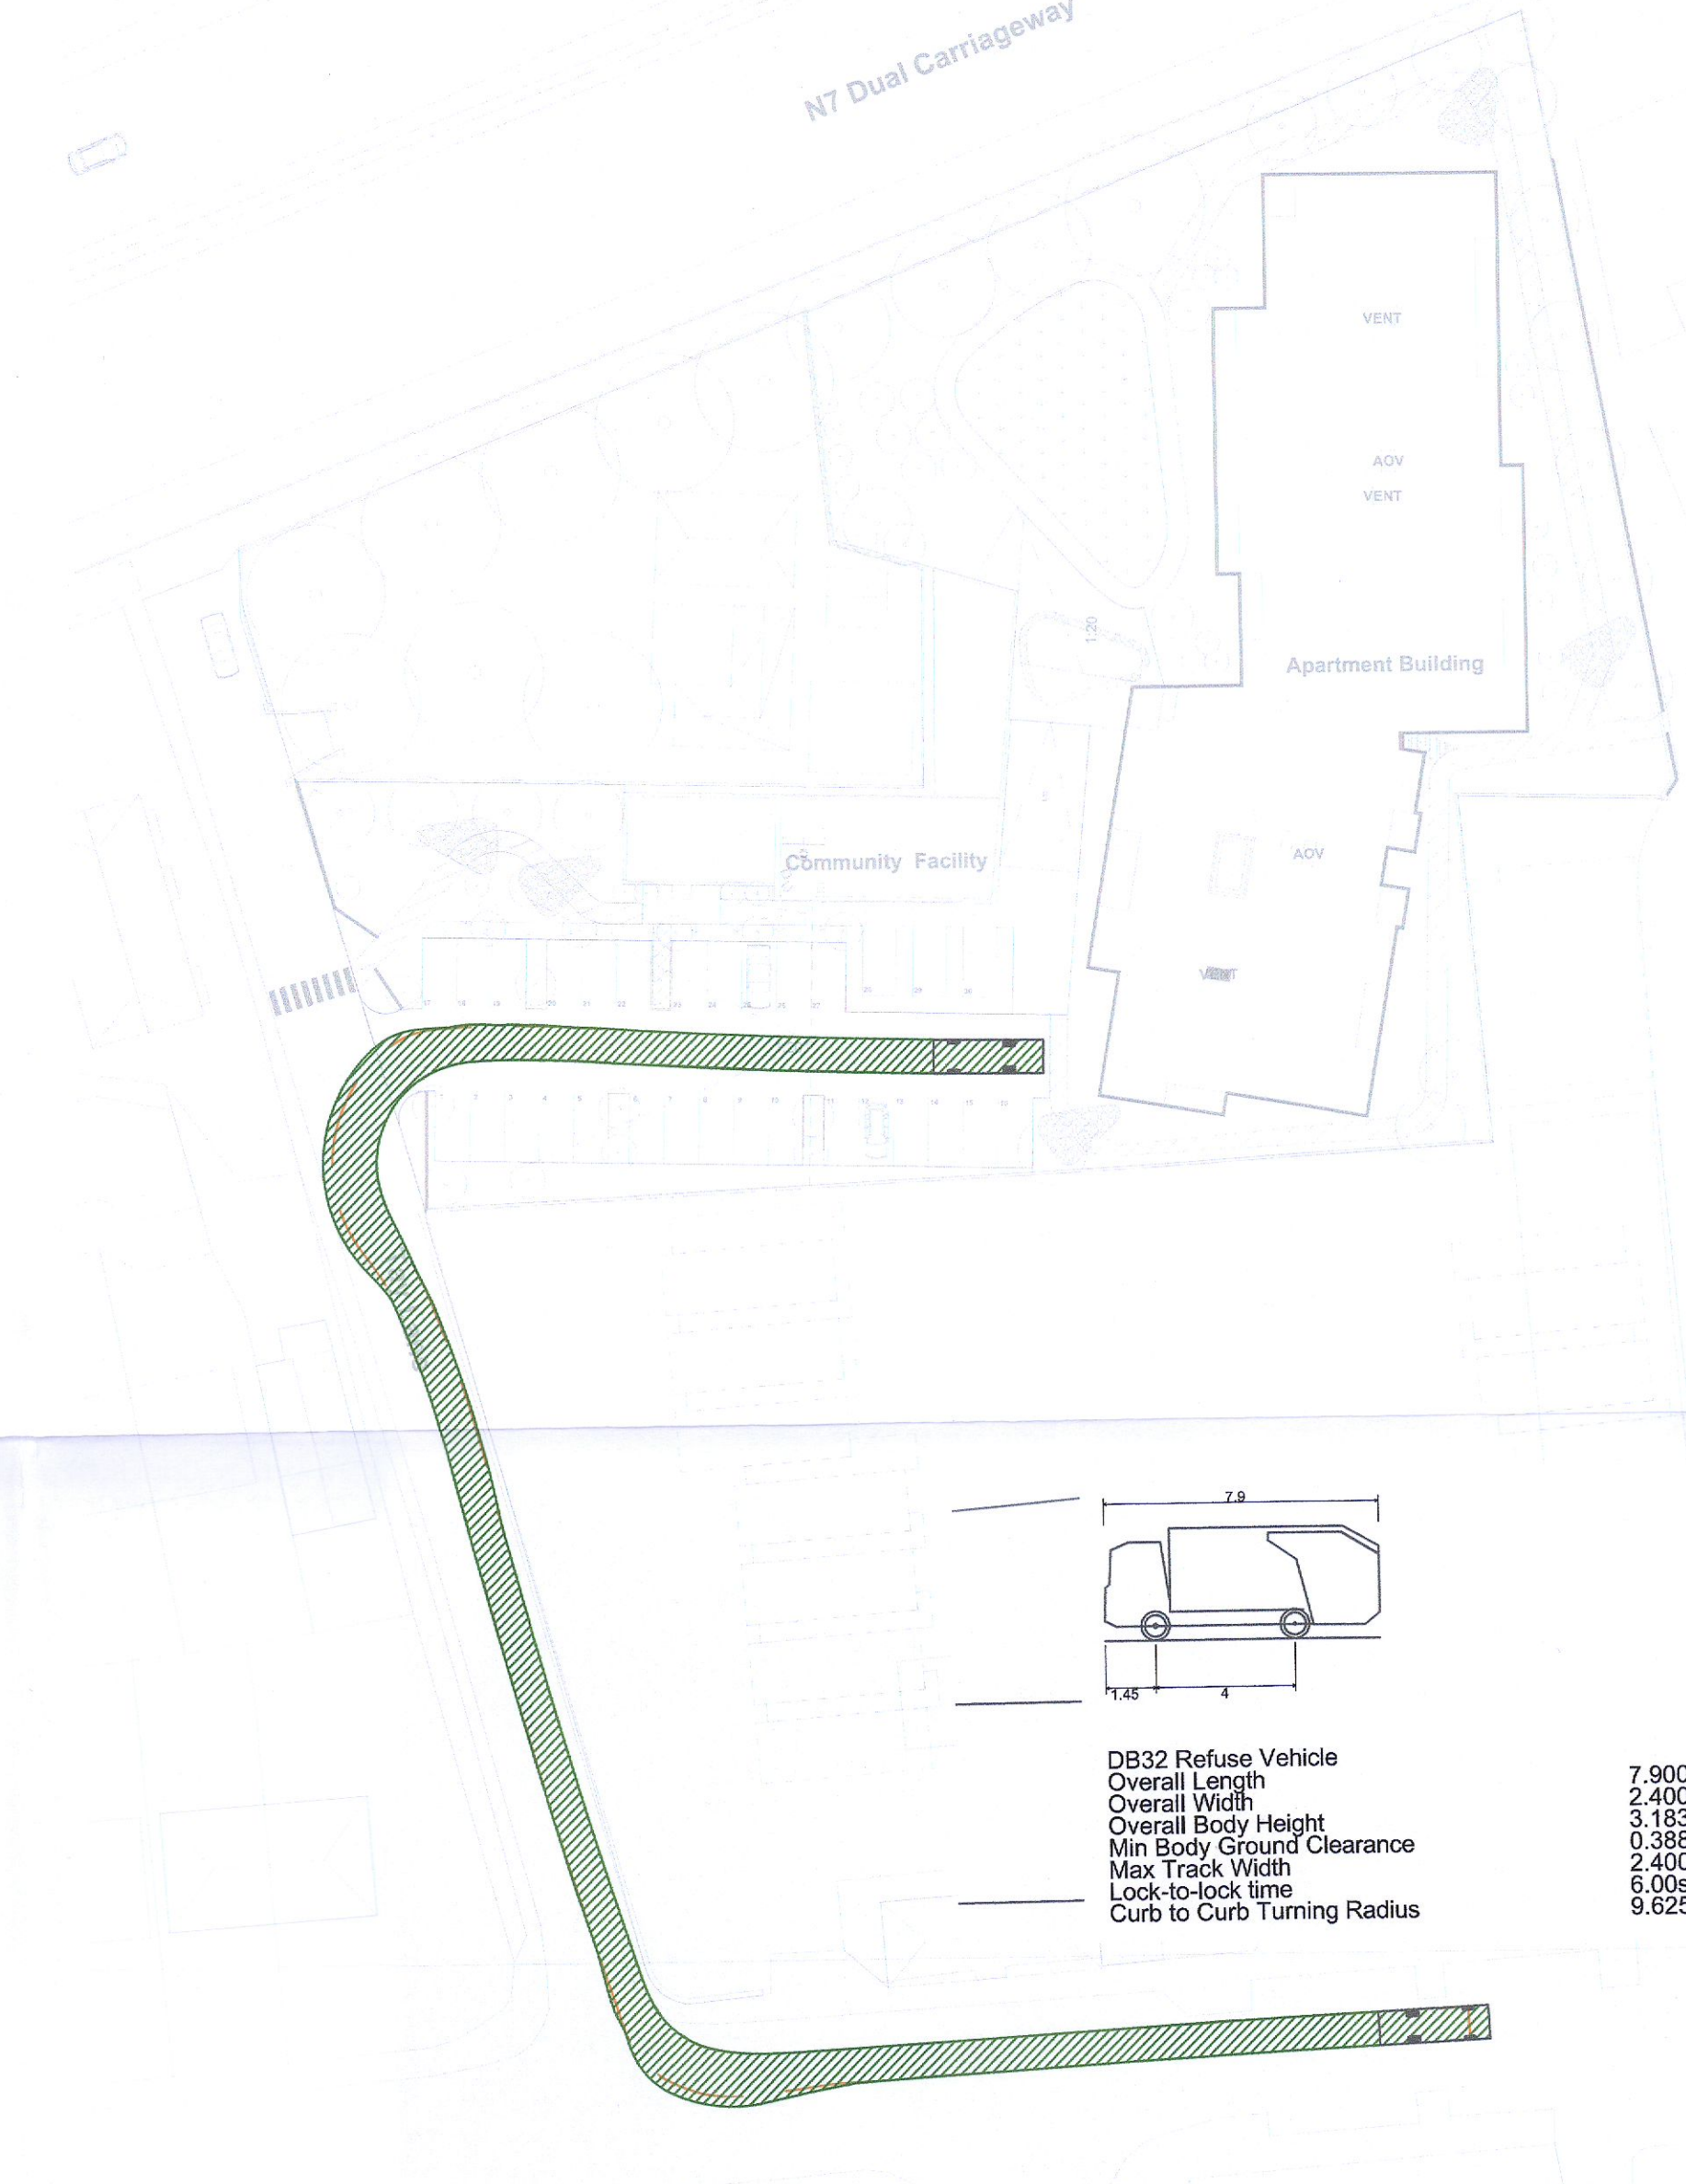 STANDARD REFUSE VEHICLE - ENTRY
 SCALE 1:500



DB32 Refuse Vehicle
 Overall Length 7.900m
 Overall Width 2.400m
 Overall Body Height 3.183m
 Min Body Ground Clearance 0.388m
 Max Track Width 2.400m
 Lock-to-lock time 6.00s
 Curb to Curb Turning Radius 9.625m

 STANDARD REFUSE VEHICLE - EXIT
 SCALE 1:500

Drawing Stage: PLANNING	Project Details:	Drawn by: JP	Checked by: JP	Approved by: JP	Date: 29/11/2021	 <p>Behan House, 10 Lower Mount Street, Dublin 2, D02 HT71 Tel: +353 (0)1 661 1100 e-mail: info@cora.ie Web: www.cora.ie</p>	
	Site Address: St. Bridgets Tay Lane, Rathcoole	Project Name: Rathcoole Housing Development		Scale: 1:500 @ A1	Project Number: 2127		
	Client: Riverside Projects Ltd	Drawing Title: Vehicle Swept Path Analysis Sheet 2		Project: CORA	Originator: CORA		Zone:
	Architect: PAC Studio	Project: CORA		Level: 	Type: DR		Discipline: C
M&E Designer:	Contractor:	Stage: PL		Revision: 01			