



REVISION SCHEDULE				
REV. NO.	REV. DESCRIPTION	REV. DATE	DRAWN	CHECKED
PL01	ISSUED FOR PLANNING	19/08/2022	BD	JP

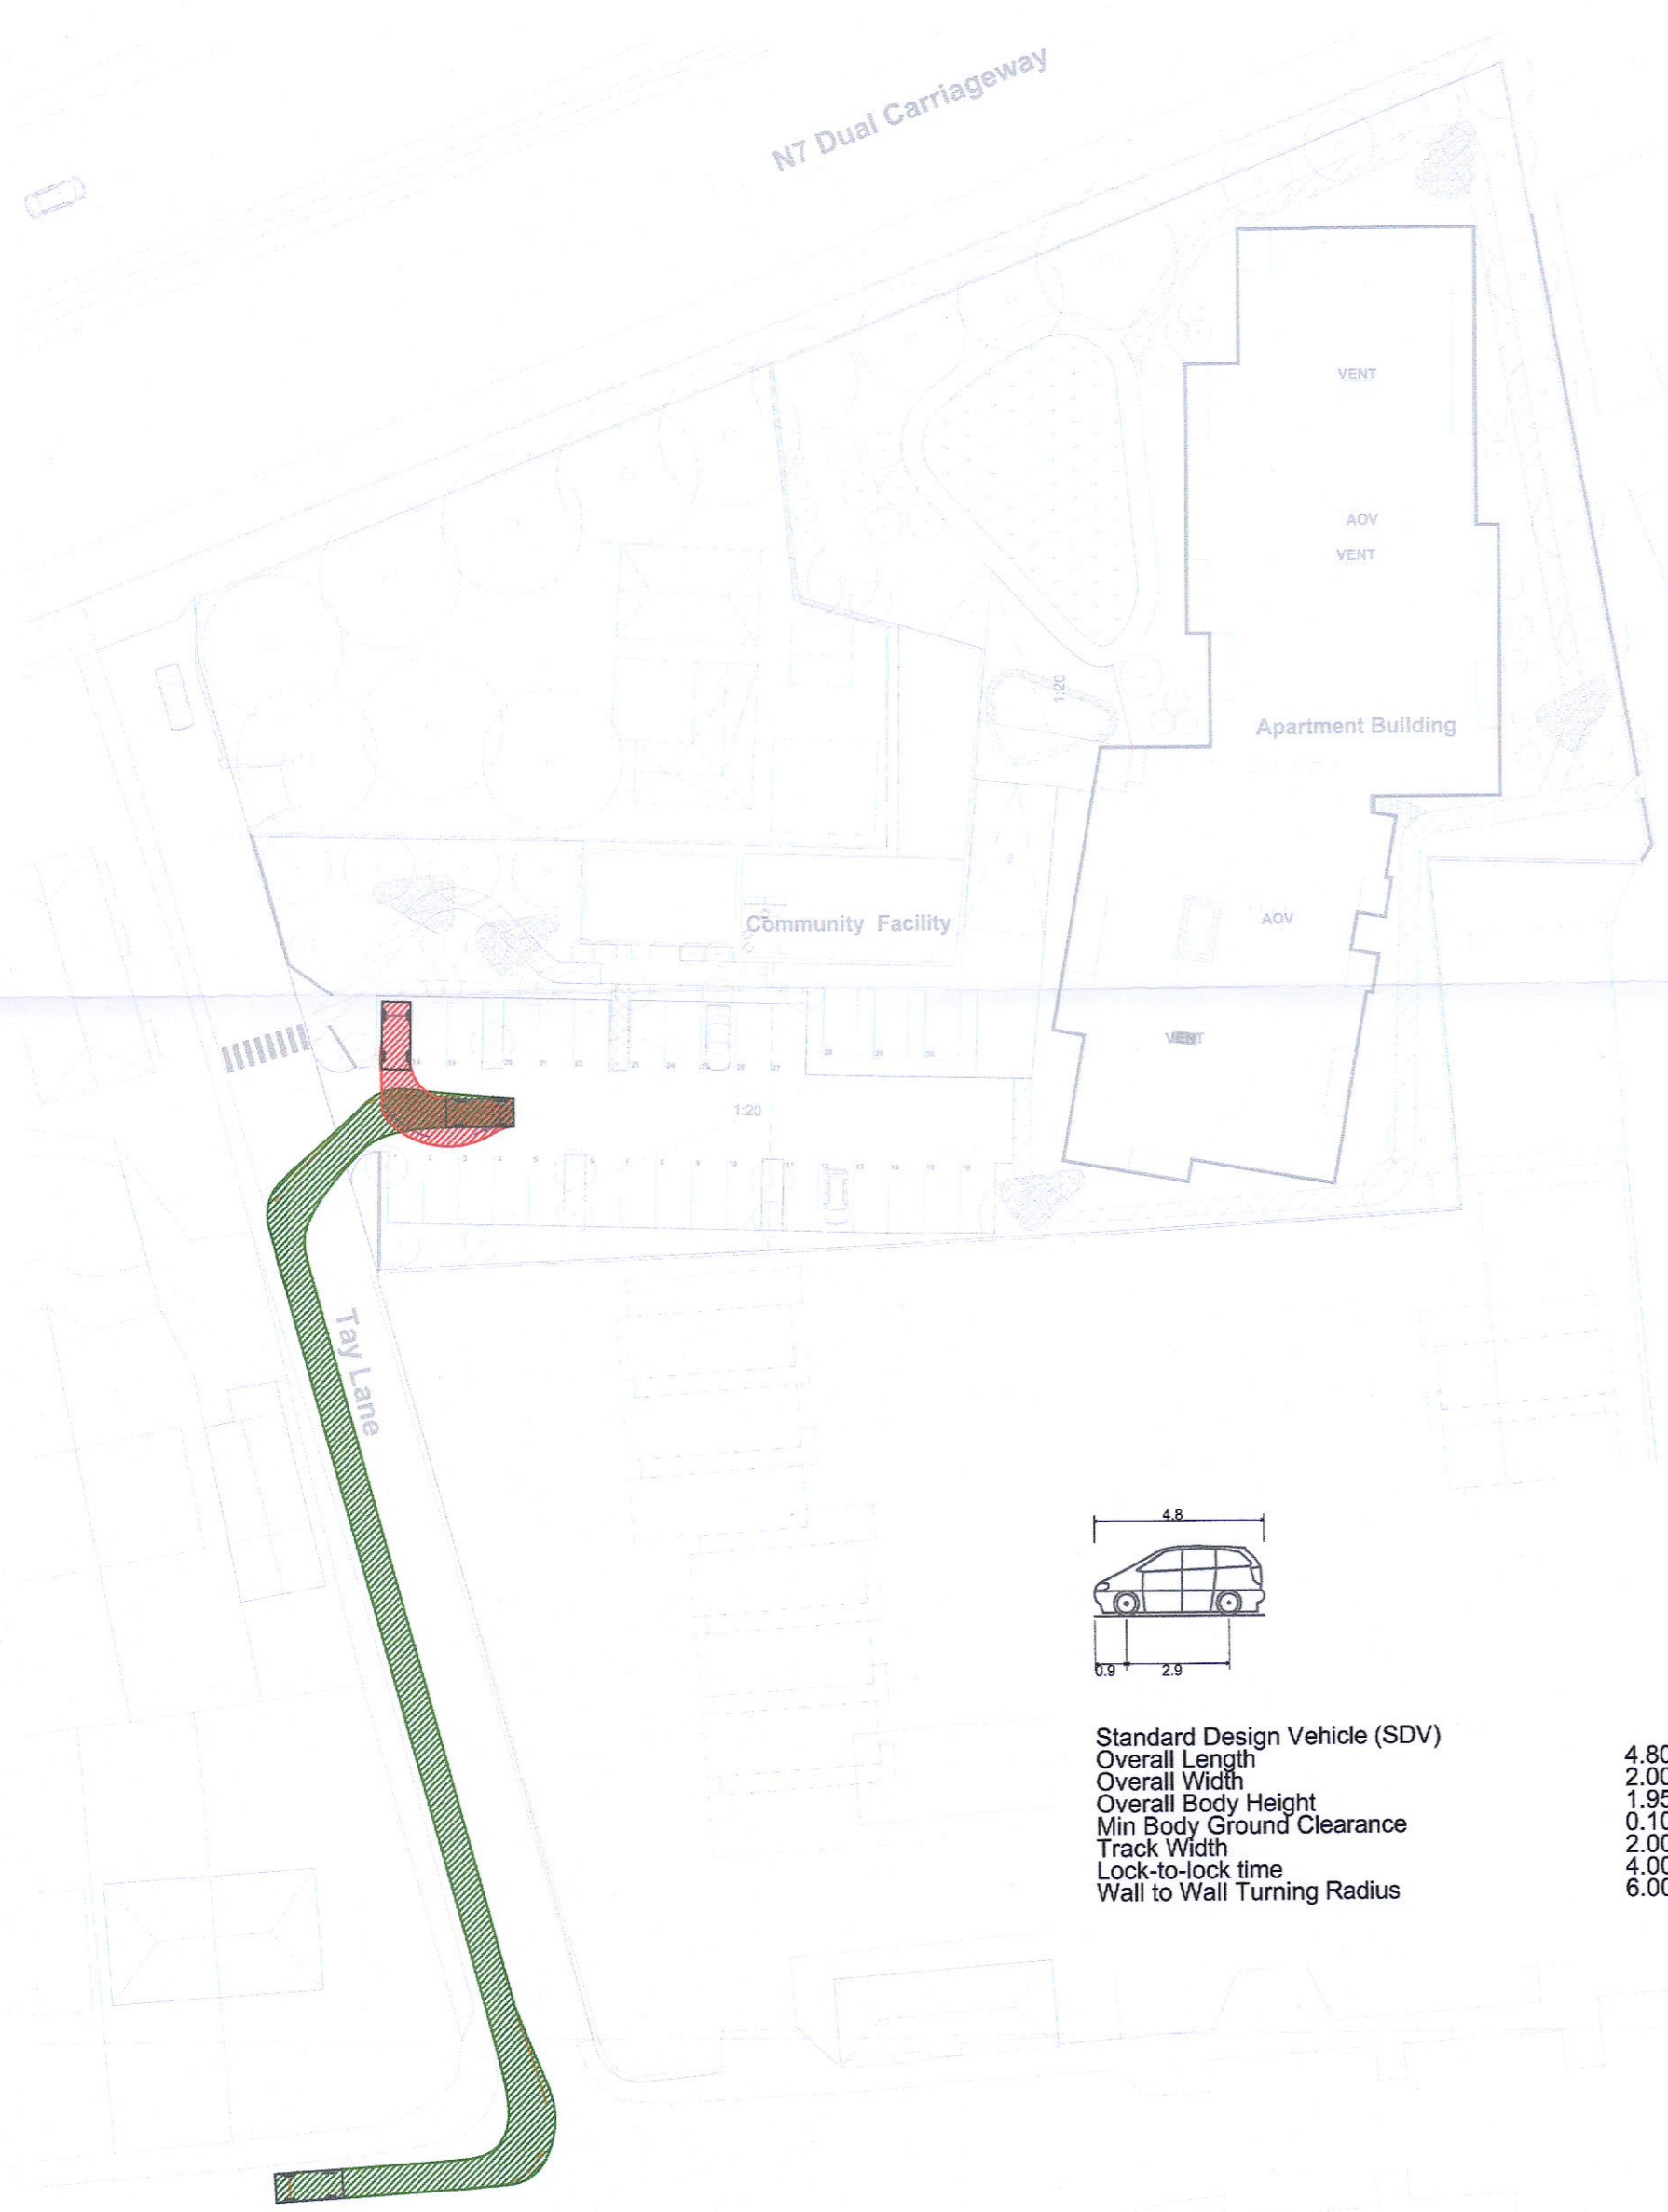

Standard Design Vehicle (SDV)

Overall Length	4.800m
Overall Width	2.000m
Overall Body Height	1.950m
Min Body Ground Clearance	0.100m
Track Width	2.000m
Lock-to-lock time	4.00s
Wall to Wall Turning Radius	6.000m


STANDARD DESIGN VEHICLE - ENTRY - SPACE 3
SCALE 1:500

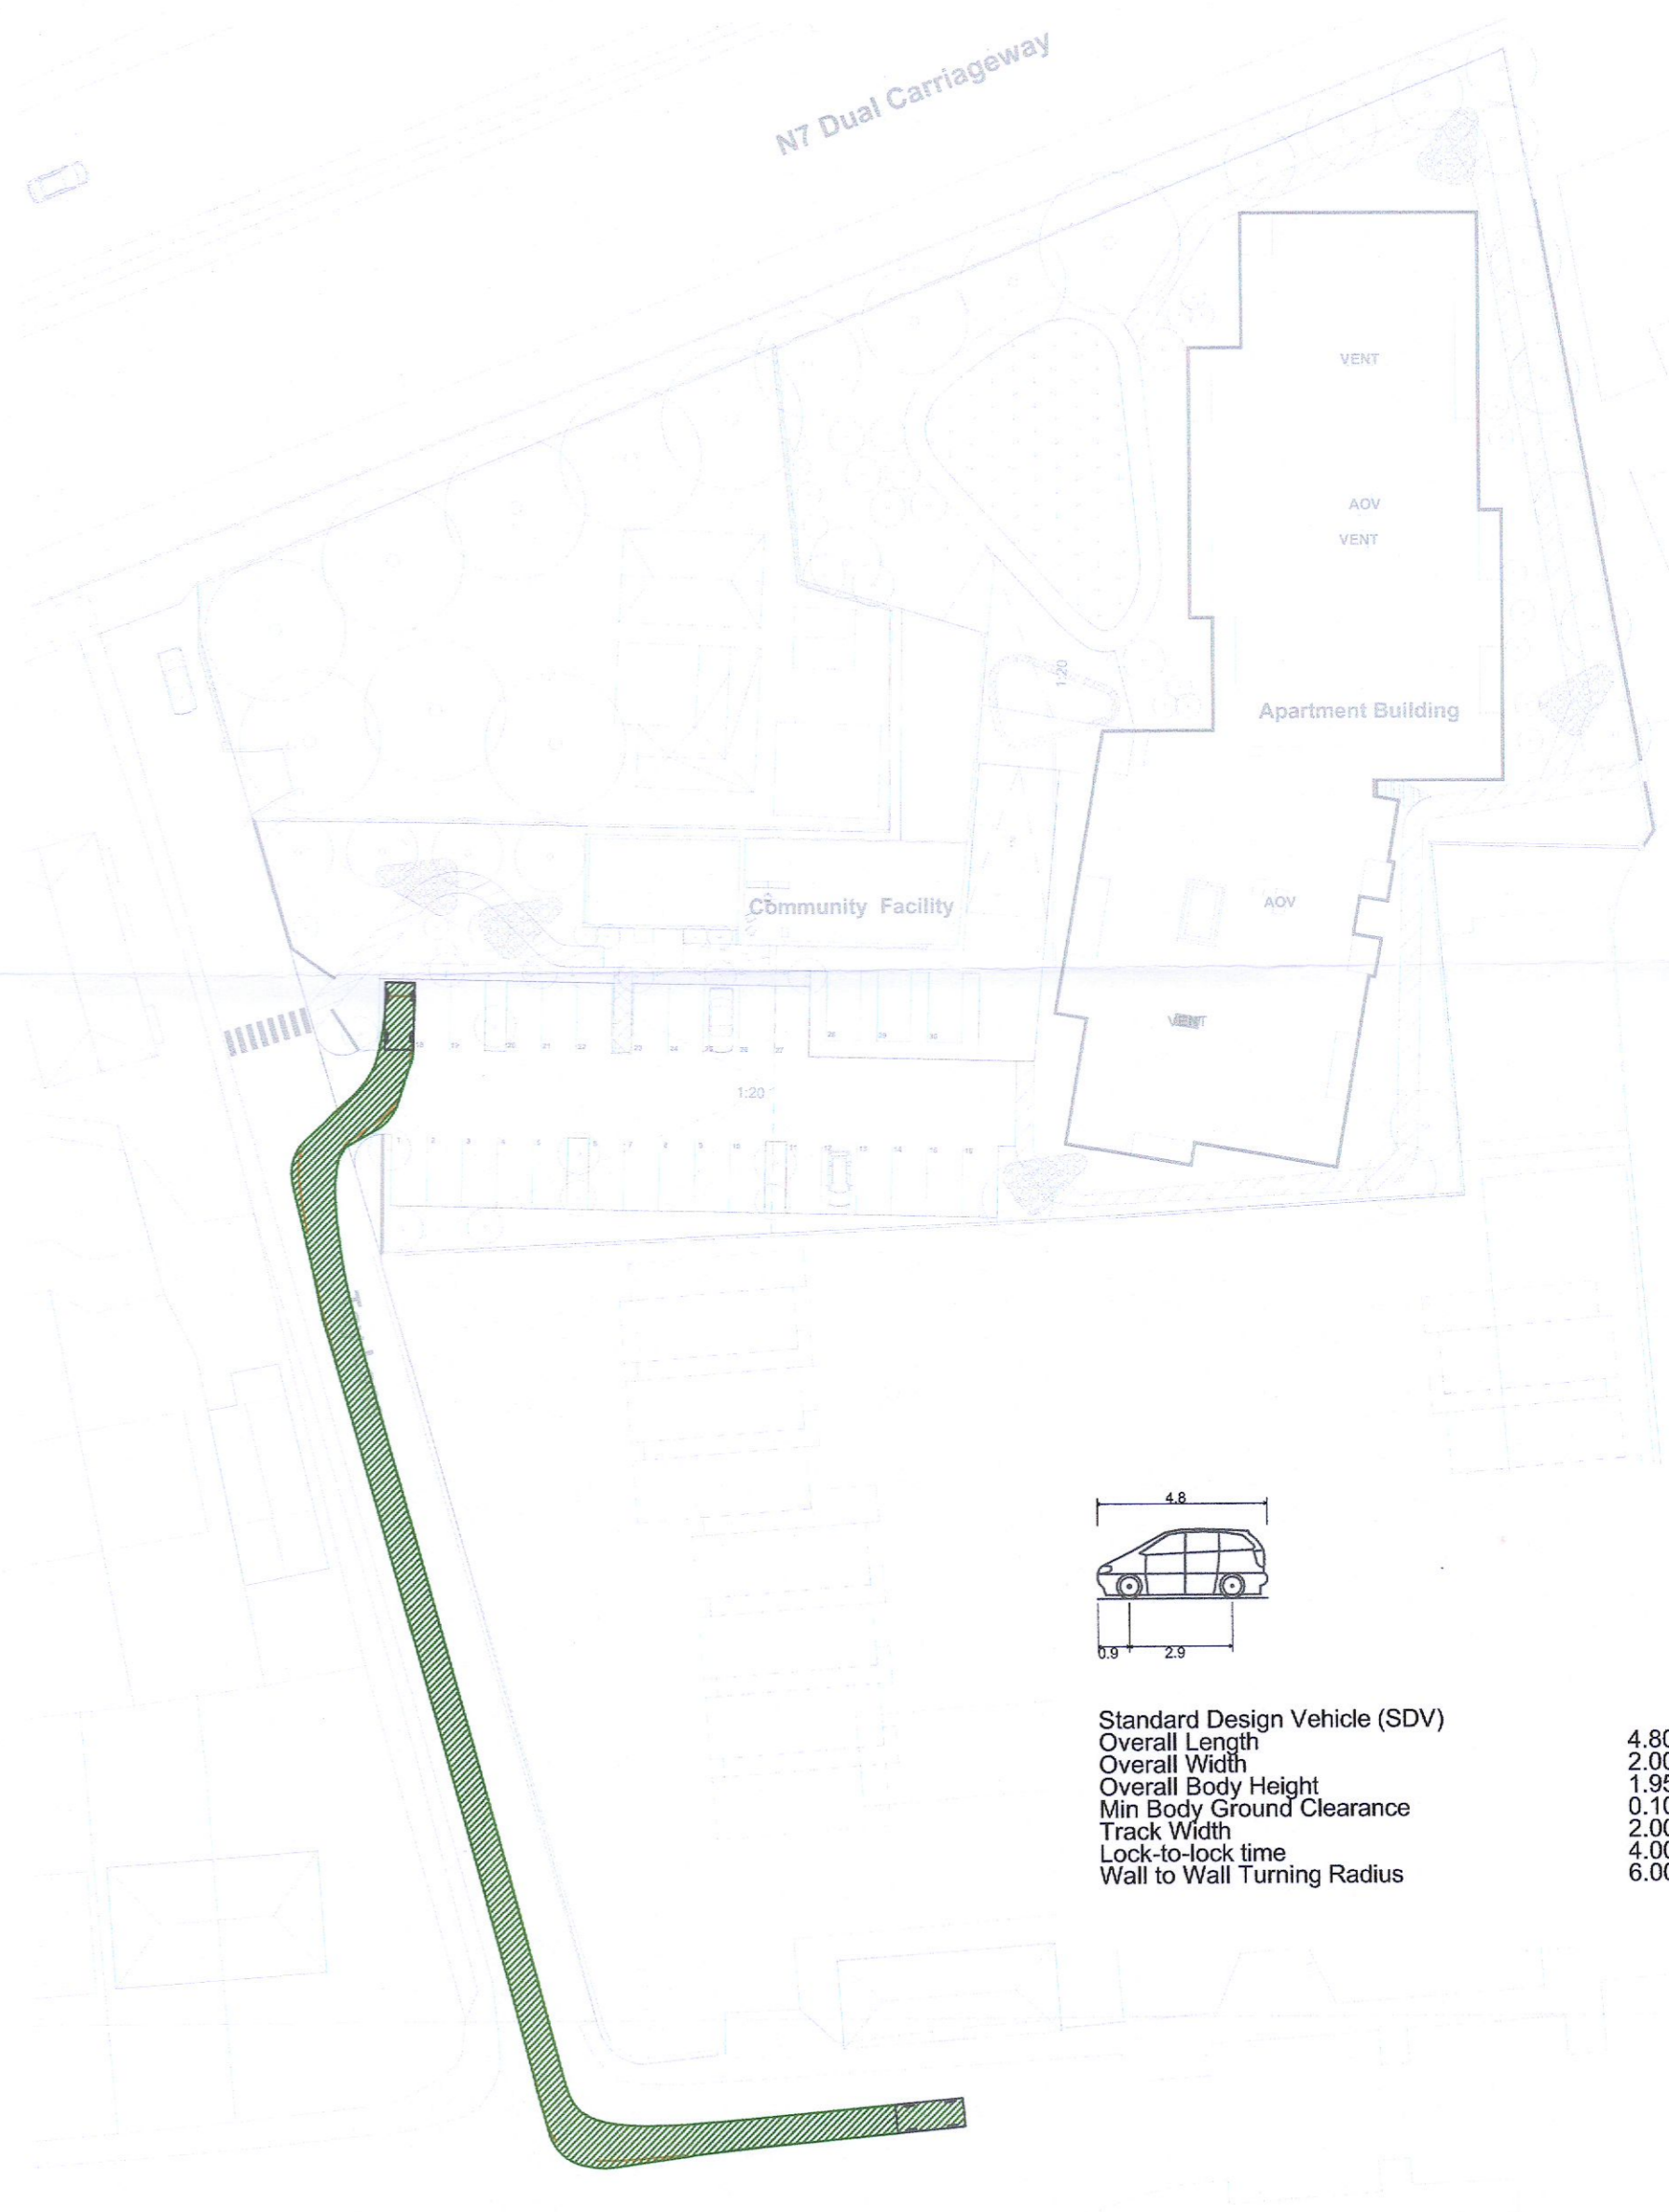

Standard Design Vehicle (SDV)

Overall Length	4.800m
Overall Width	2.000m
Overall Body Height	1.950m
Min Body Ground Clearance	0.100m
Track Width	2.000m
Lock-to-lock time	4.00s
Wall to Wall Turning Radius	6.000m


STANDARD DESIGN VEHICLE - EXIT - SPACE 3
SCALE 1:500

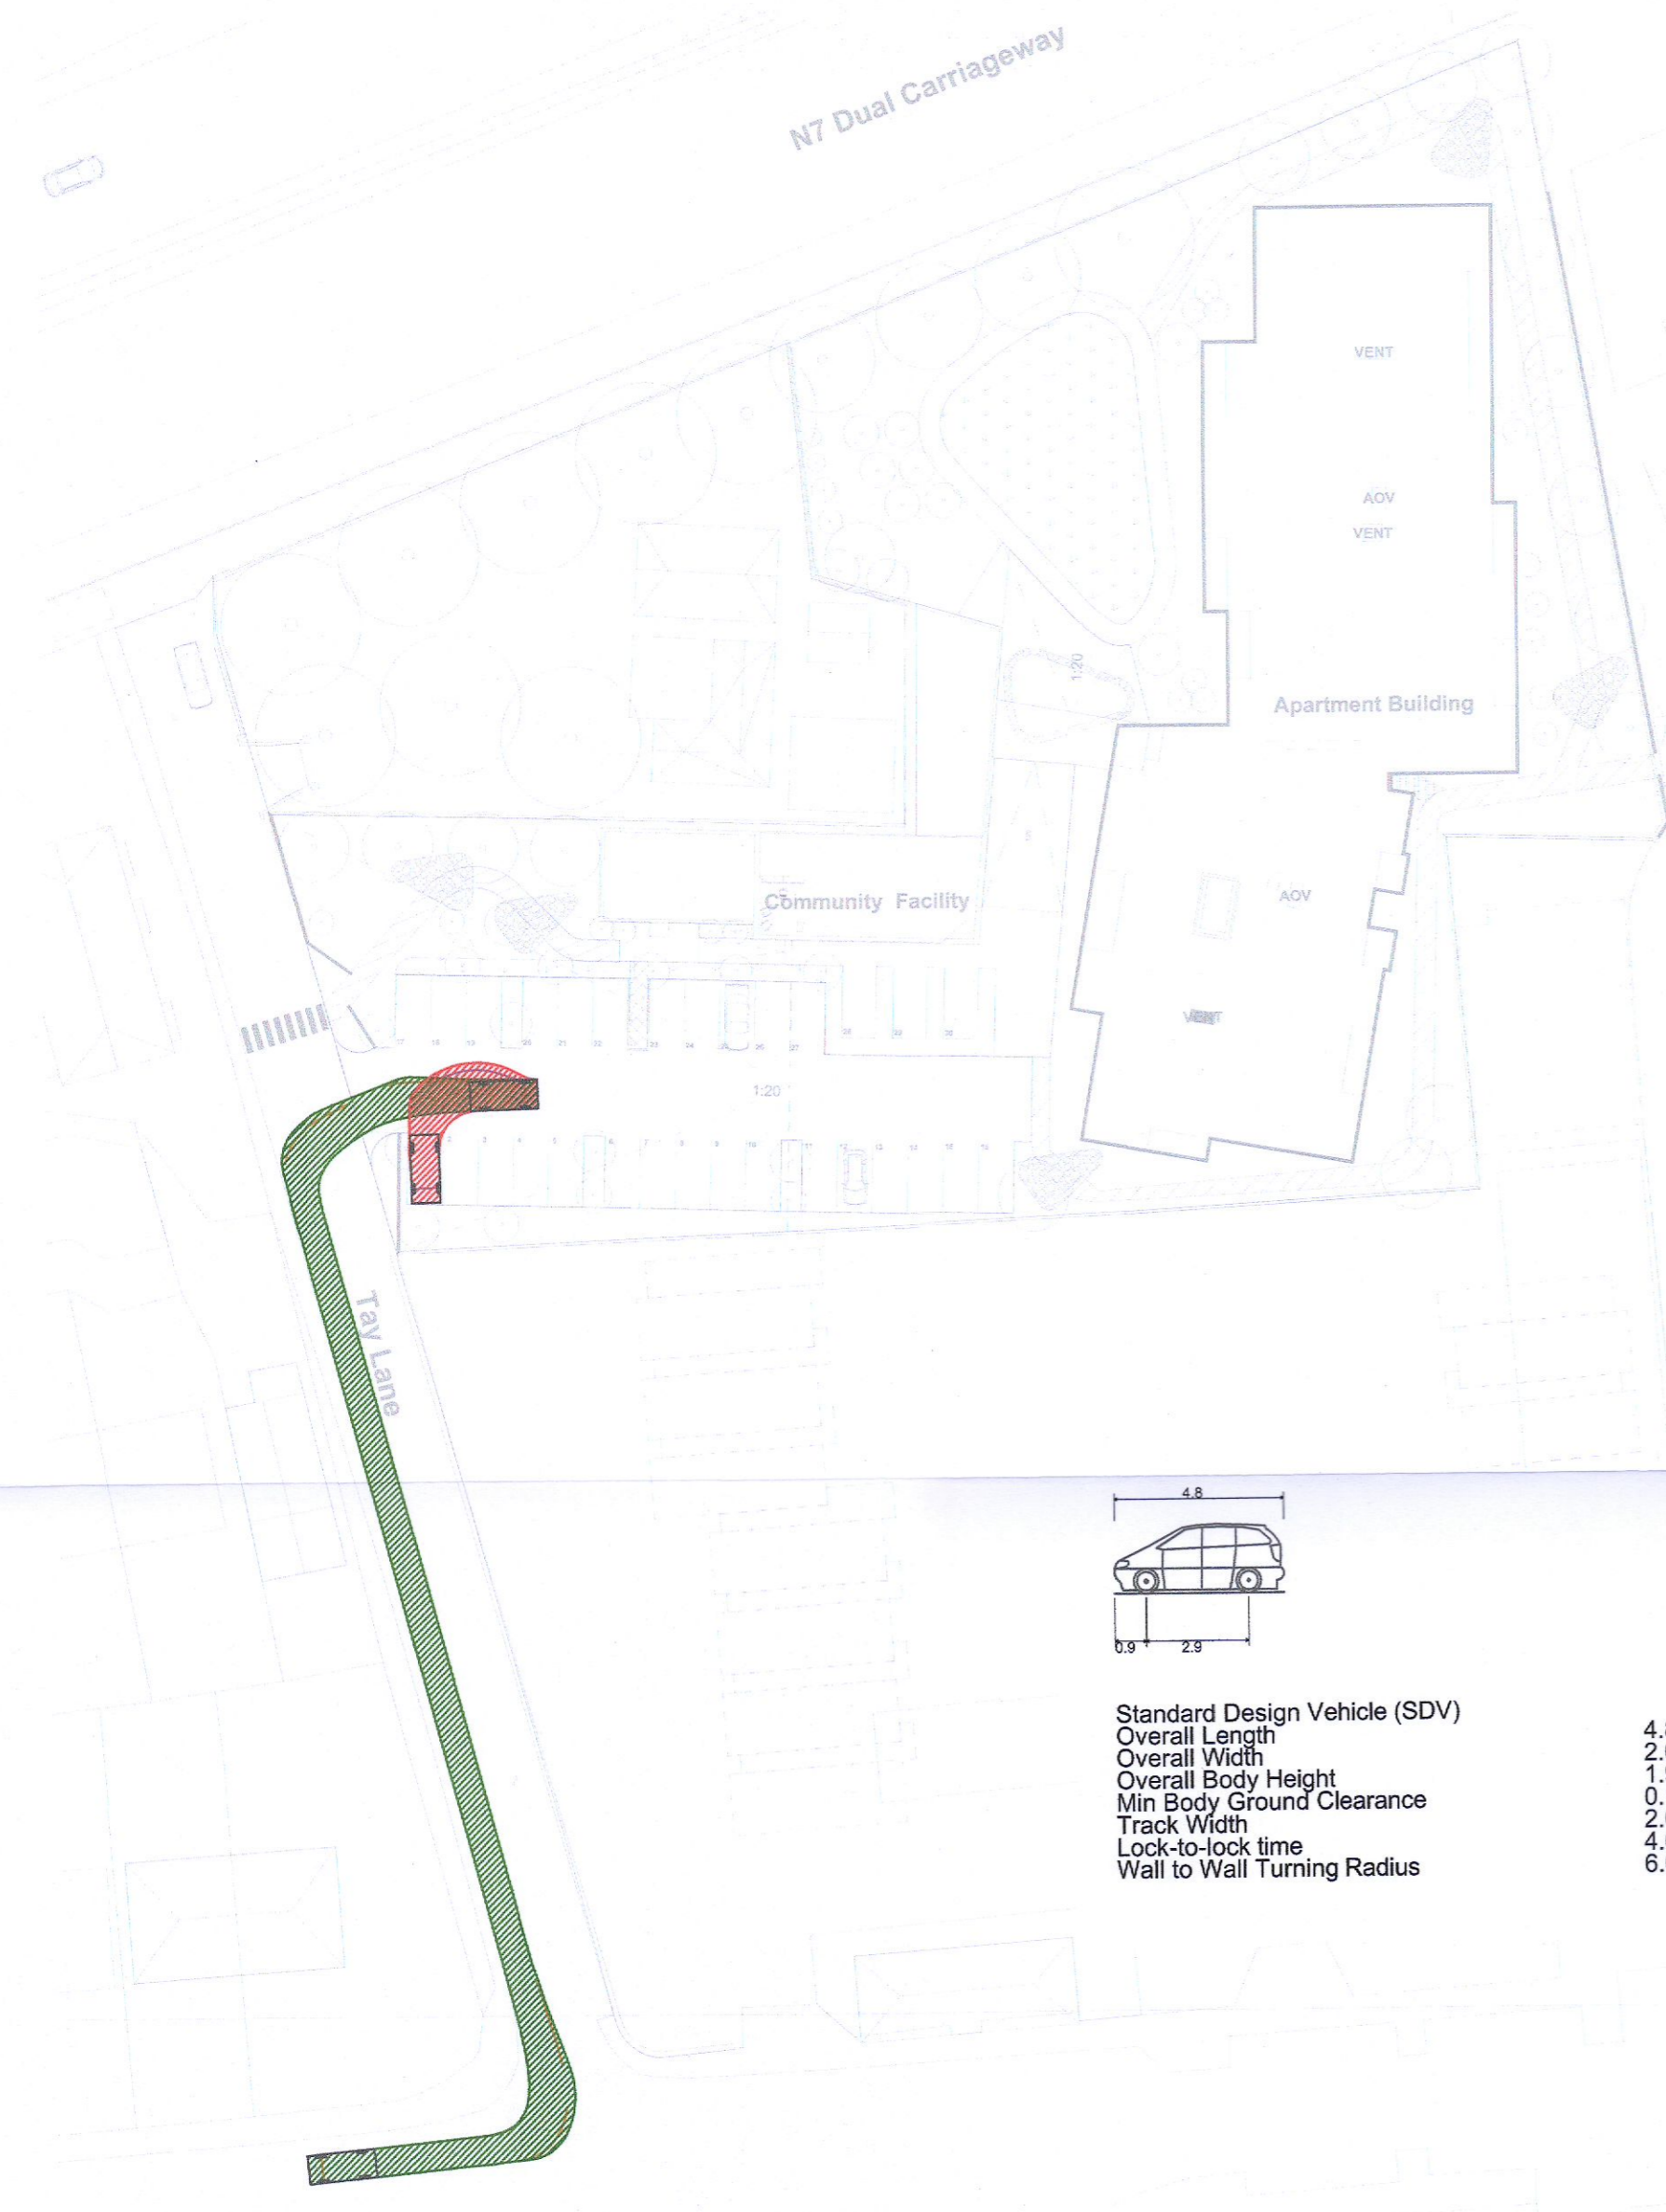

Standard Design Vehicle (SDV)

Overall Length	4.800m
Overall Width	2.000m
Overall Body Height	1.950m
Min Body Ground Clearance	0.100m
Track Width	2.000m
Lock-to-lock time	4.00s
Wall to Wall Turning Radius	6.000m

STANDARD DESIGN VEHICLE - ENTRY - SPACE 4
SCALE 1:500

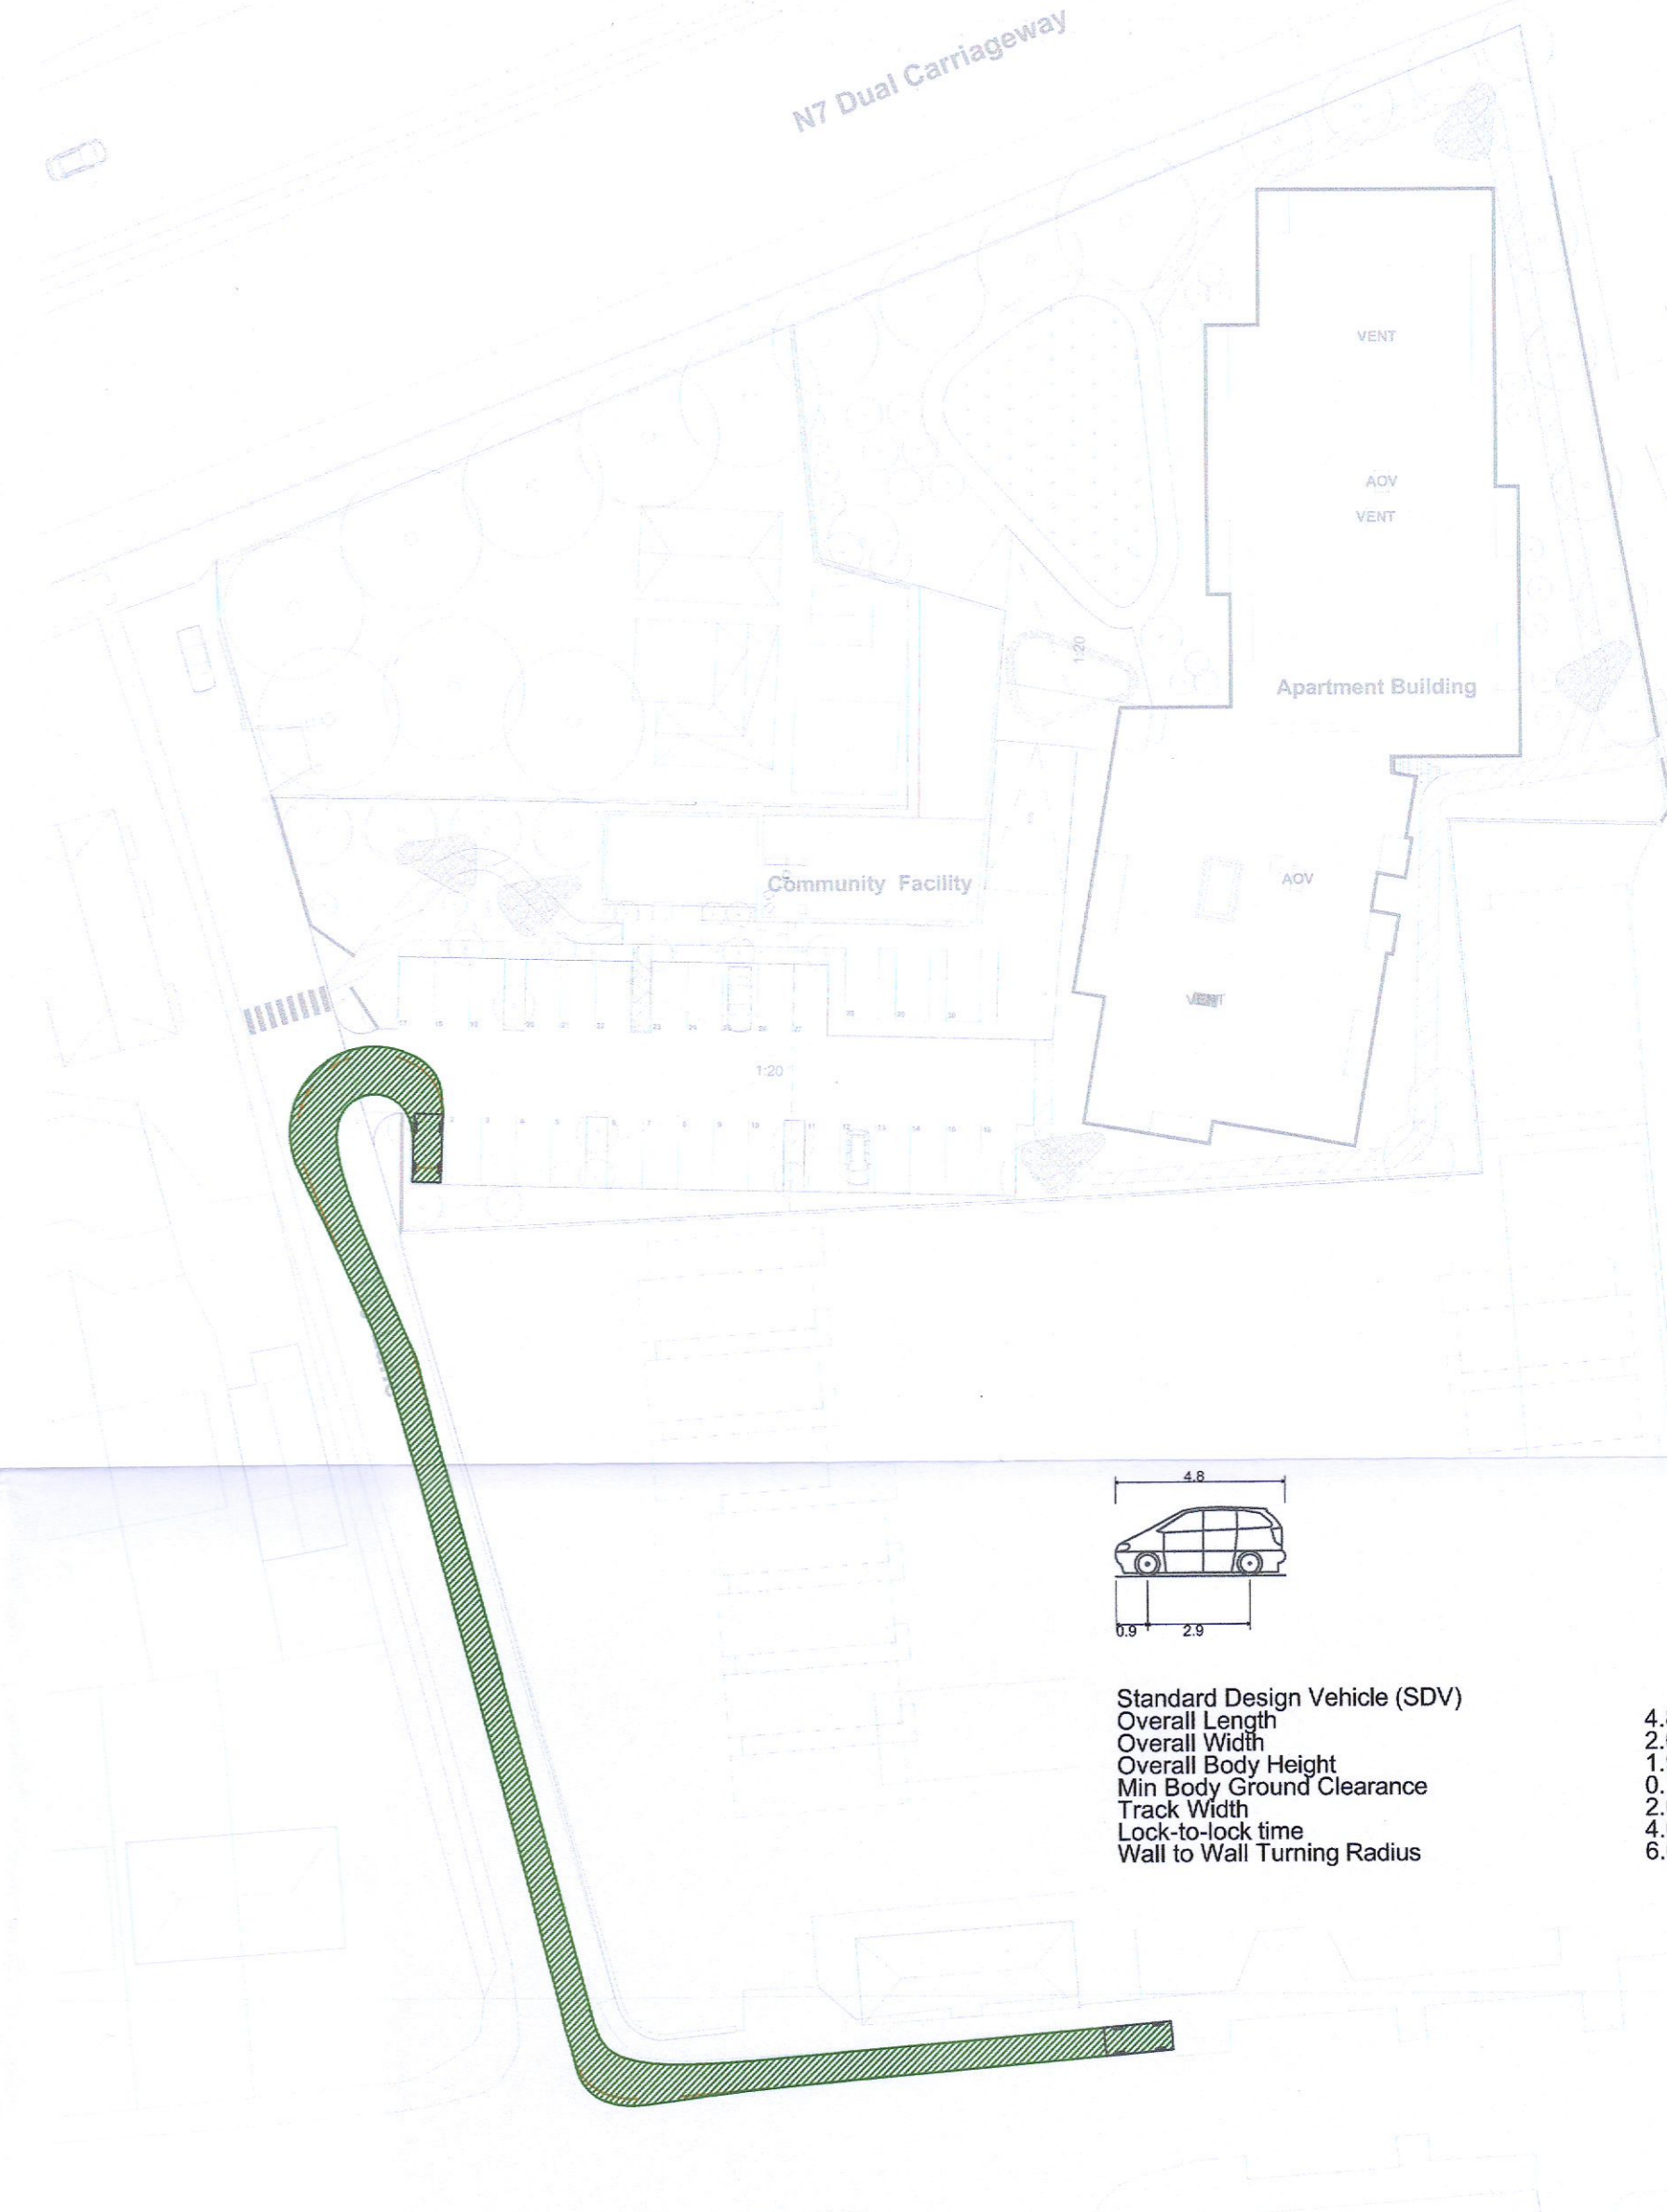

Standard Design Vehicle (SDV)

Overall Length	4.800m
Overall Width	2.000m
Overall Body Height	1.950m
Min Body Ground Clearance	0.100m
Track Width	2.000m
Lock-to-lock time	4.00s
Wall to Wall Turning Radius	6.000m

STANDARD DESIGN VEHICLE - EXIT - SPACE 4
SCALE 1:500

Drawing Stage:
PLANNING

Project Details:	
Site Address:	St. Bridgets Tay Lane, Rathcoole
Client:	Riverside Projects Ltd
Architect:	PAC Studio
M&E Designer:	
Contractor:	

Drawn by:	Checked by:	Approved by:	Date:
JP	JP	JP	29/11/2021
Project Name:		Scale:	Project Number:
Rathcoole Housing Development		1:500 @ A1	2127
Drawing Title:		Project:	Originator:
Vehicle Swept Path Analysis Sheet 3		CORA	CORA

CORA
CONSULTING ENGINEERS

Behan House,
10 Lower Mount Street,
Dublin 2, D02 HT71
Tel: +353 (0)1 661 1100
e-mail: info@cora.ie
Web: www.cora.ie

Level:	Type:	Discipline:	Drawing No:	Stage:	Revision:
	DR	C	14	PL	01