
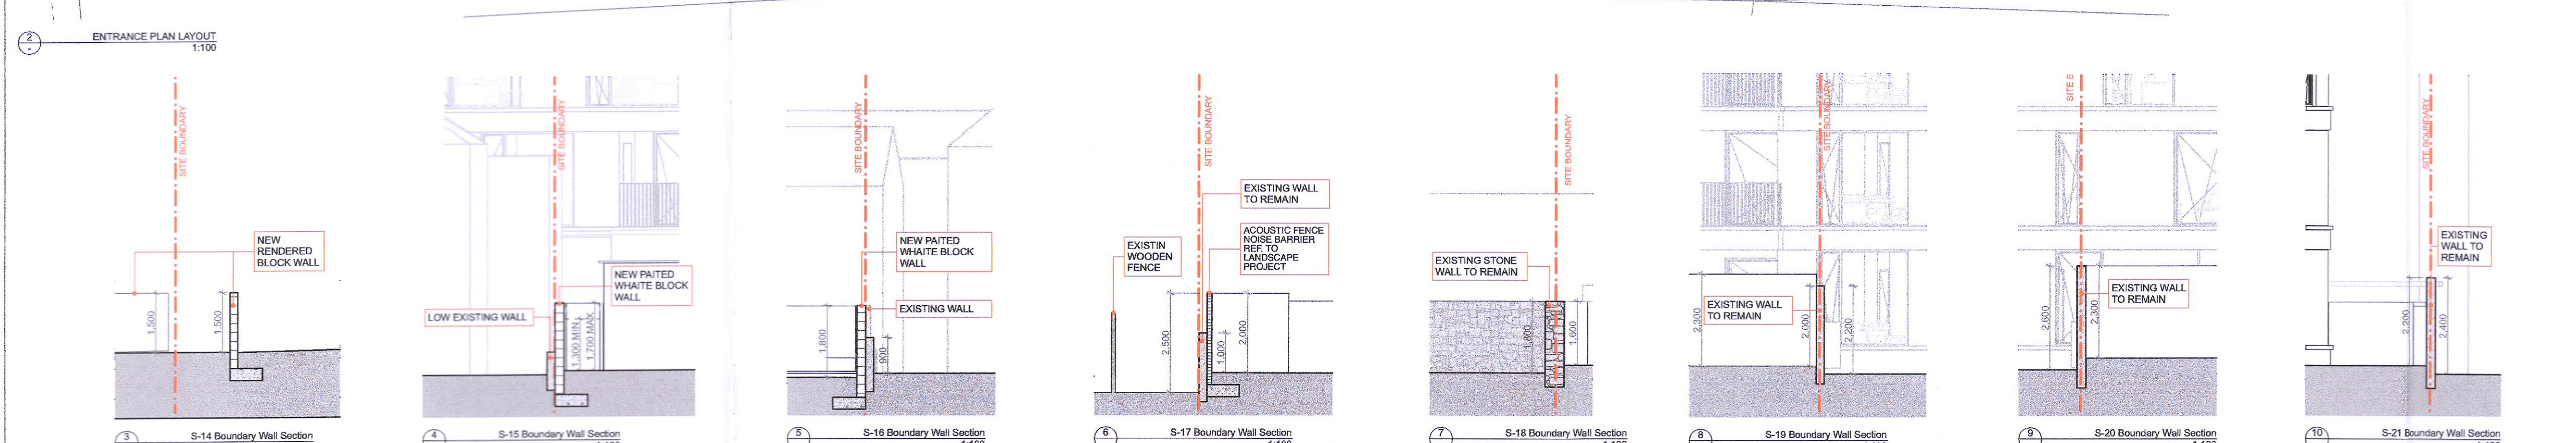
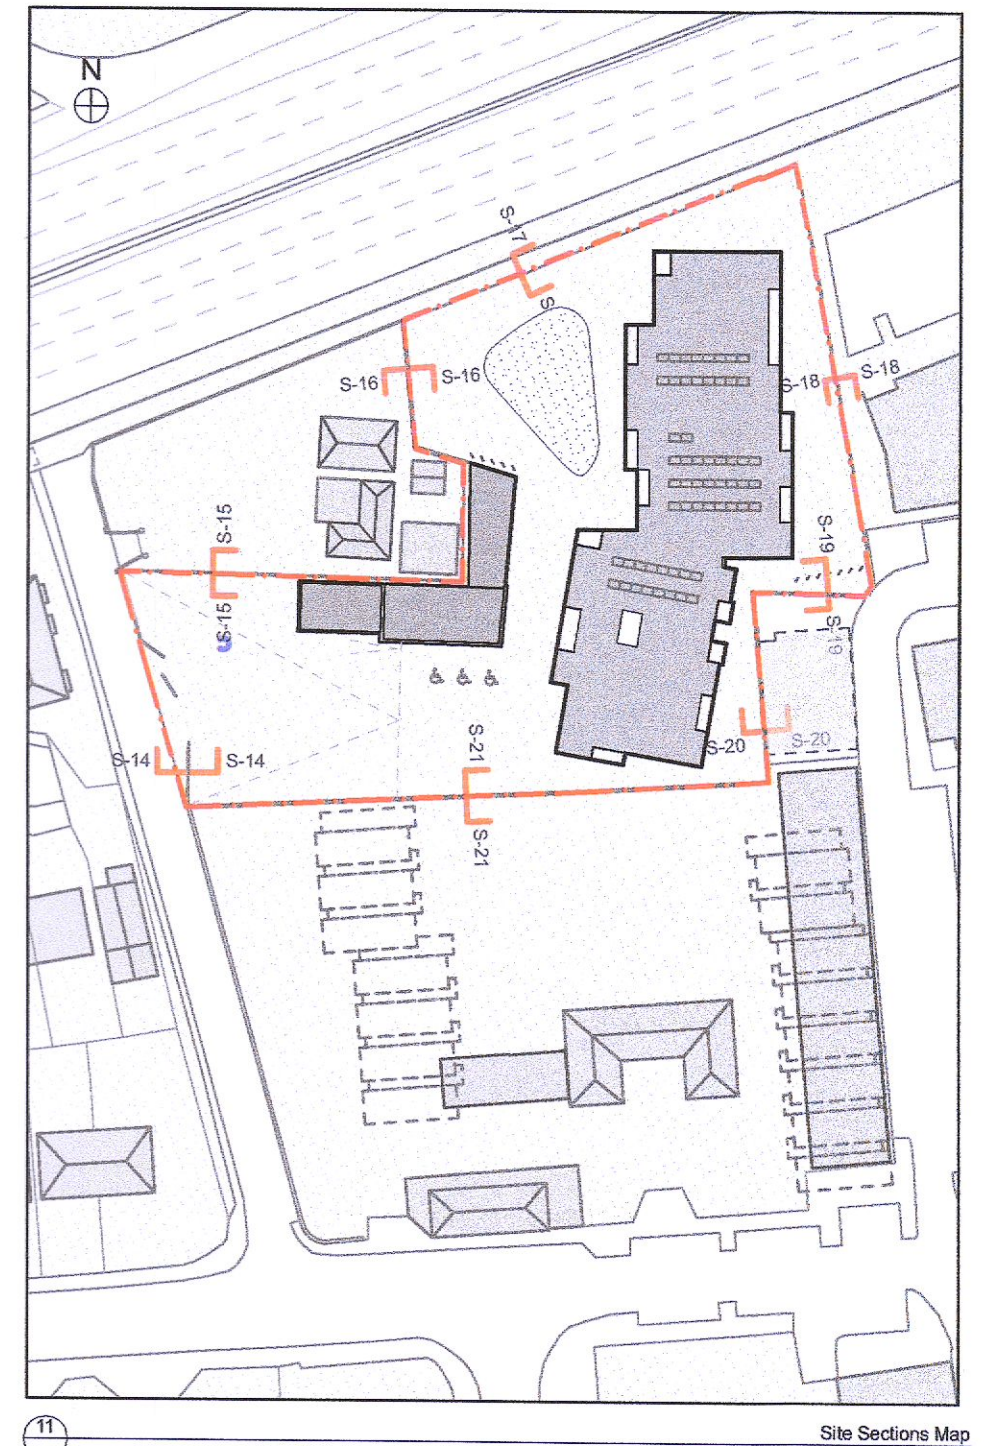


- LEGEND**
- 01 White Render (Course)
 - 02 White Render (Fine)
 - 03 Continuous Concrete String Course with Fine Grey Render Below to form horizontal banding
 - 04 PPC Slate Bar Balustrade
 - 05 Dark Grey PVC full height
 - 06 Light Coloured Brick
 - 07 Horizontal Dark Timber Cladding on Walls
 - 08 Horizontal Dark Timber Cladding on Doors
 - 09 White Render
 - 10 Existing Stone Wall
 - 11 Existing Wall

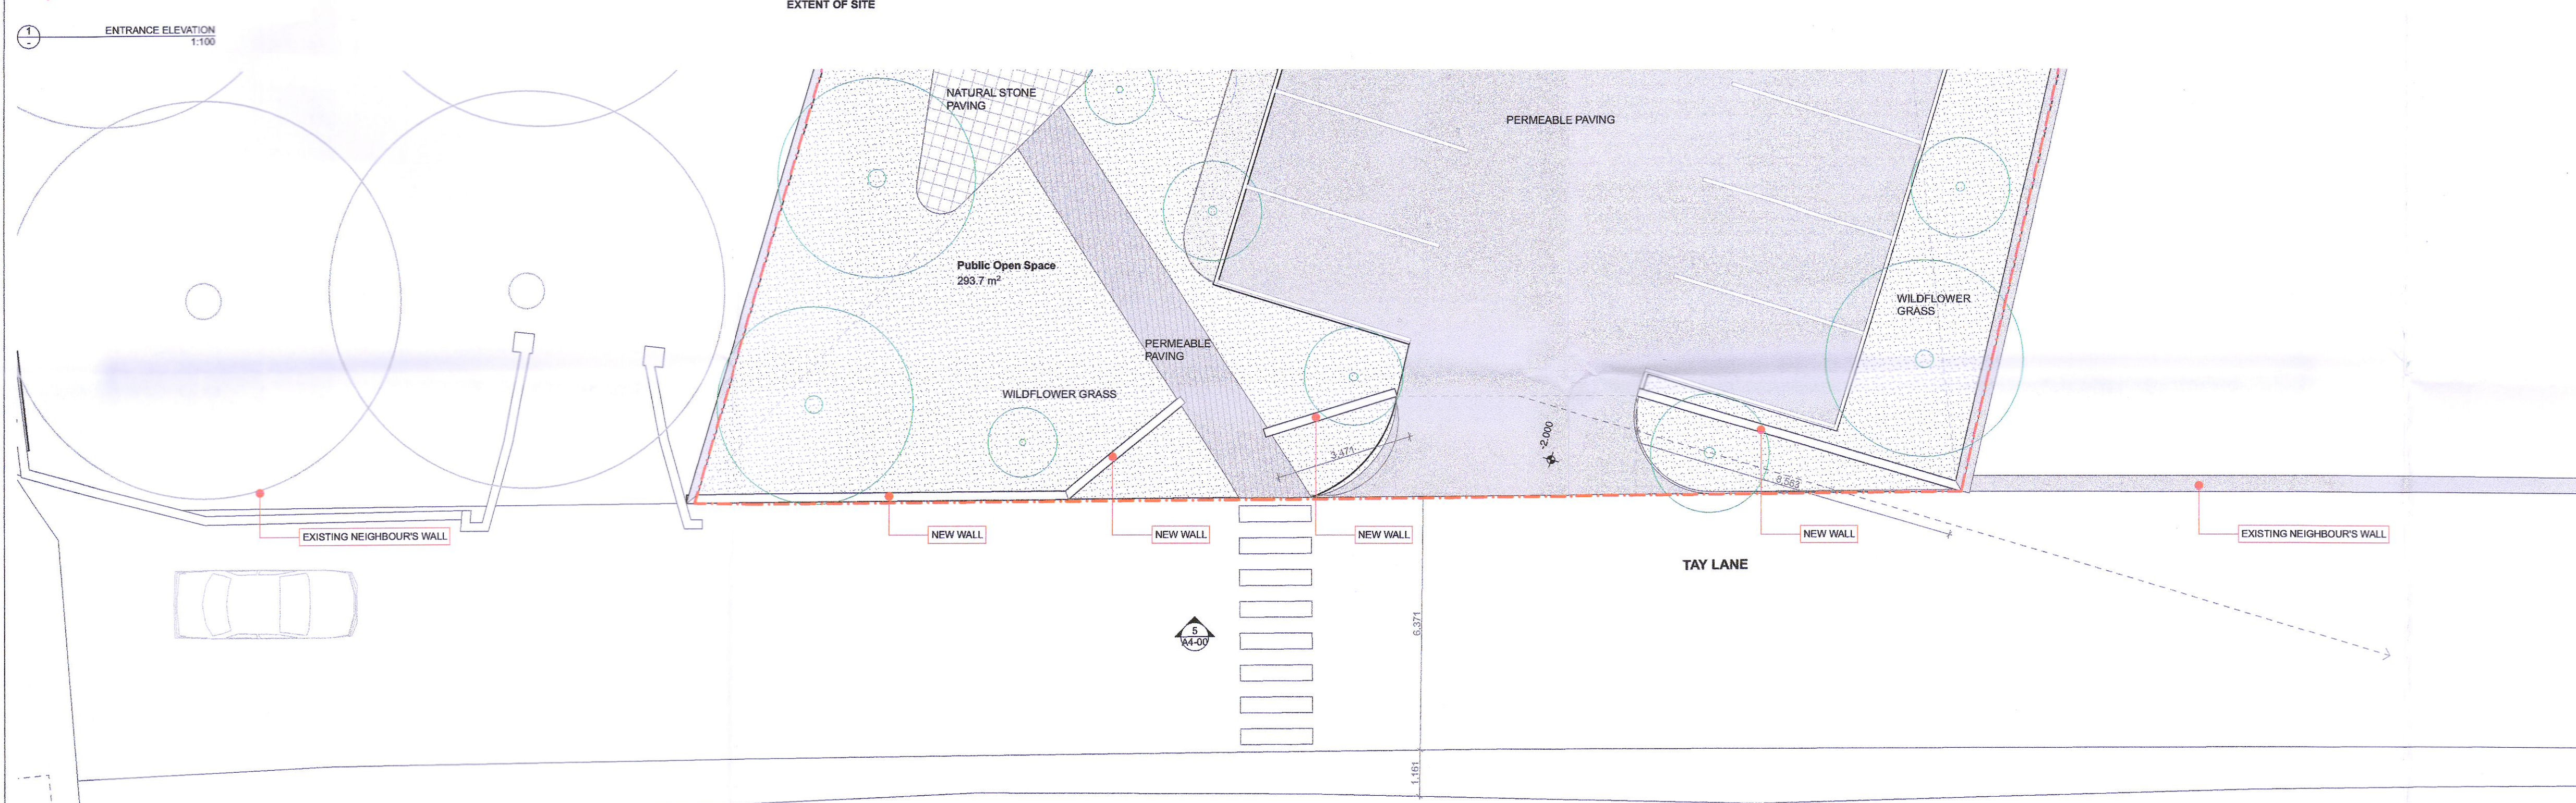

REVISION	STAGE	DATE	NOTES

NOTES:

Figured dimensions only to be taken from this drawing - All dimensions to be checked onsite
Discrepancies to be brought to the attention of this office before commencement of work.

pacstudio
ARCHITECTURE + ENVIRONMENTS

PAC Studio Limited t : + 353 1 453 0406
Tower 1, Fumbally Court w : www.pacstudio.ie
Fumbally Lane, D08PX95 e : info@pacstudio.ie

CLIENT: RIVERSIDE PROJECTS LIMITED

JOB TITLE: TAY LANE, NEWCASTLE ROAD, RATHCOOLE, DUBLIN 24

DRAWING TITLE: ENTRANCE / CAR PARK / BOUNDARY DETAILS

STAGE: PLANNING

SCALE: 1:100 @ A1

AUTHOR: MC

DATE: 12/08/2022

JOB NO: 2001

DWG NO: RATH A5-01

REV NO: PL-01