




1 Contiguous Elevations Southeast Existing  
1 : 200

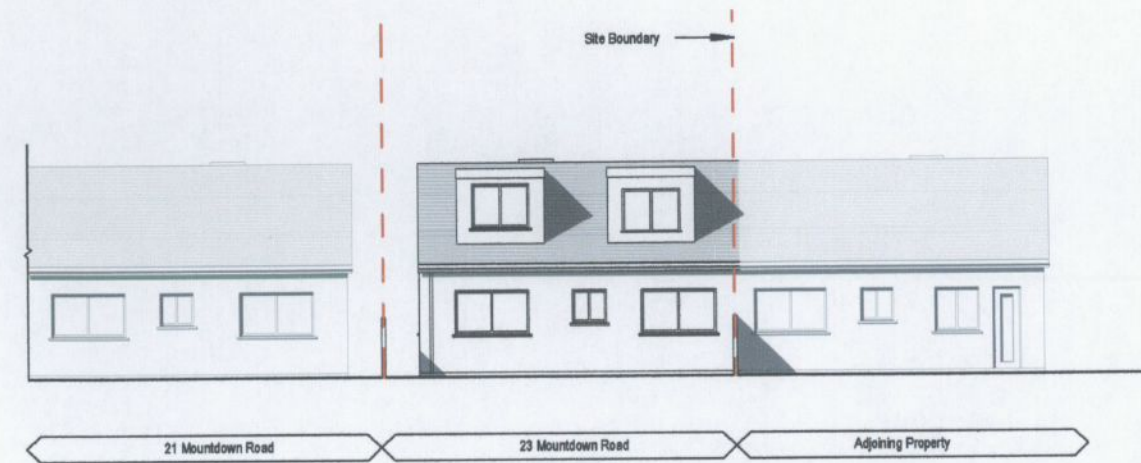

3 Contiguous Elevations Northwest Existing  
1 : 200

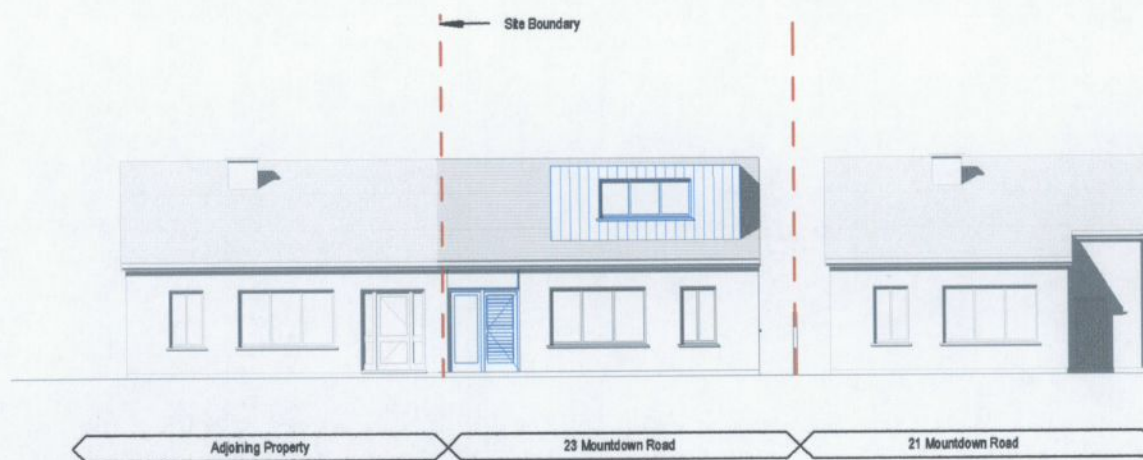

2 Contiguous Elevations Southeast Proposed  
1 : 200

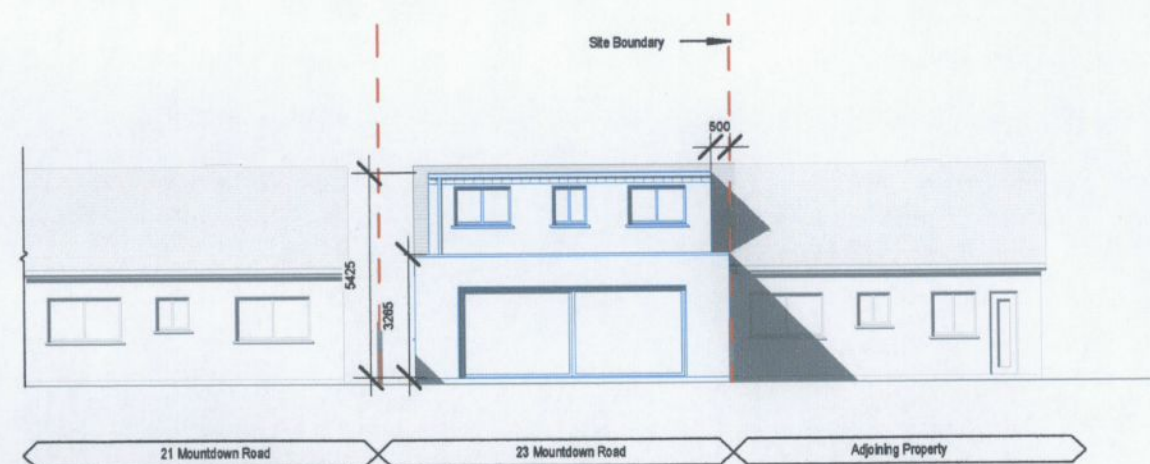

4 Contiguous Elevations Northwest Proposed  
1 : 200

REF.	DATE	Revision
Peter Brennan Hayfield House, Knocklyon Road, Templeogue, Dublin 16		
North Point	PROJECT: Proposed Rear Extension, Dormer Roof's & Renovations	
	PROJECT NO: PRJ077	
	CLIENT: Martin Roche & Sarah Kirwan	
	ADDRESS: 23 Mountdown Road, Manor Estate, Dublin 12, D12 NW82	
	DRAWN BY: Peter Brennan	
	DATE: 04/12/20	SCALE: 1 : 200 DRG. No. A105
	DRAWING: Contiguous Elevations Approved, Reg. Ref. SD20B/0495	
	DO NOT SCALE FROM DRAWING	STATUS: Planning