


Doors subject to Planning Retention repositioned and reduced in width & height from 5500mm x 2500mm, previously approved under planning application, reg. ref. SD20B/0495, to 3500mm x 2300mm

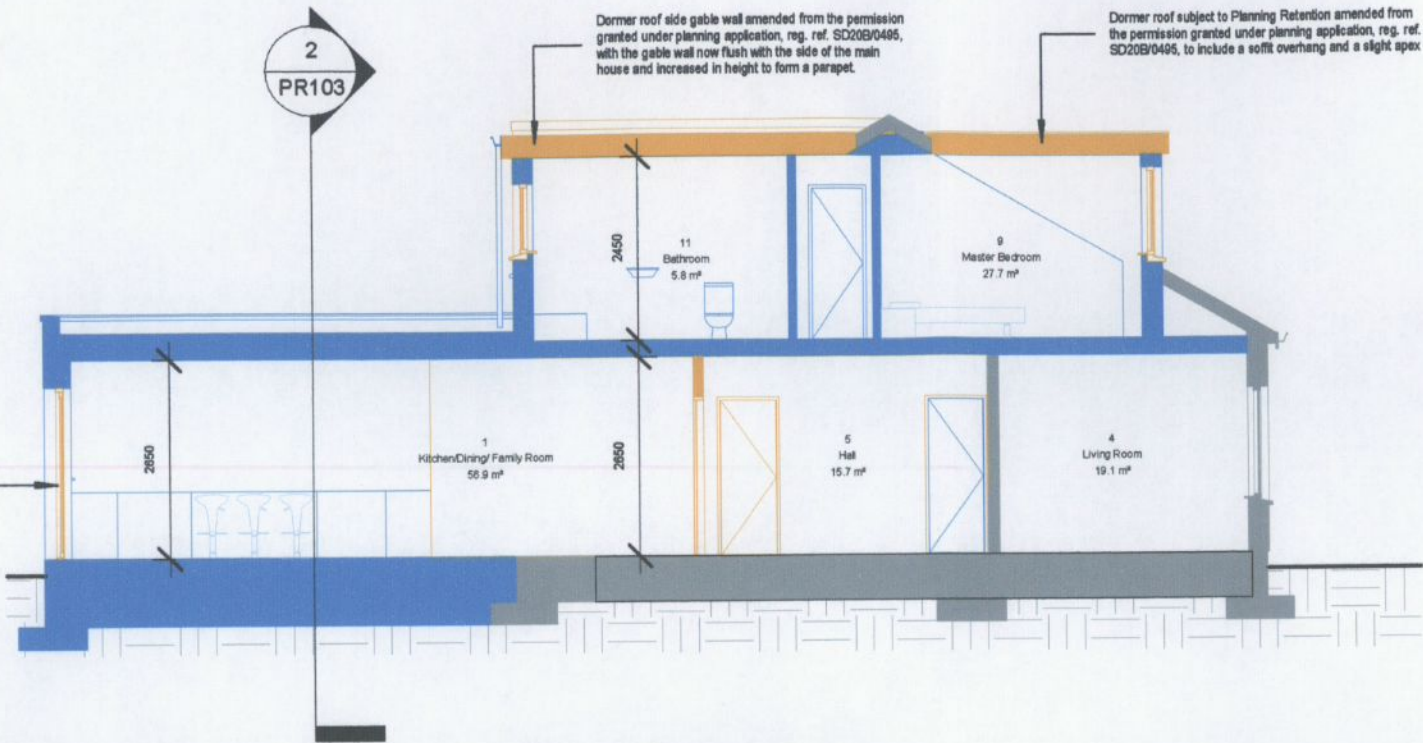


1 Section 4  
1 : 100

Dormer roof subject to Planning Retention amended from the permission granted under planning application, reg. ref. SD20B/0495, with the roof increased in height 200mm

Dormer roof side gable wall subject to Planning Retention amended from the permission granted under planning application, reg. ref. SD20B/0495, with the gable wall now flush with the side of the main house and increased in height to form a parapet

Window subject to Planning Retention repositioned and increased in width & height from 1500mm x 1050mm, previously approved under planning application, reg. ref. SD20B/0495, to 1780mm x 1205mm

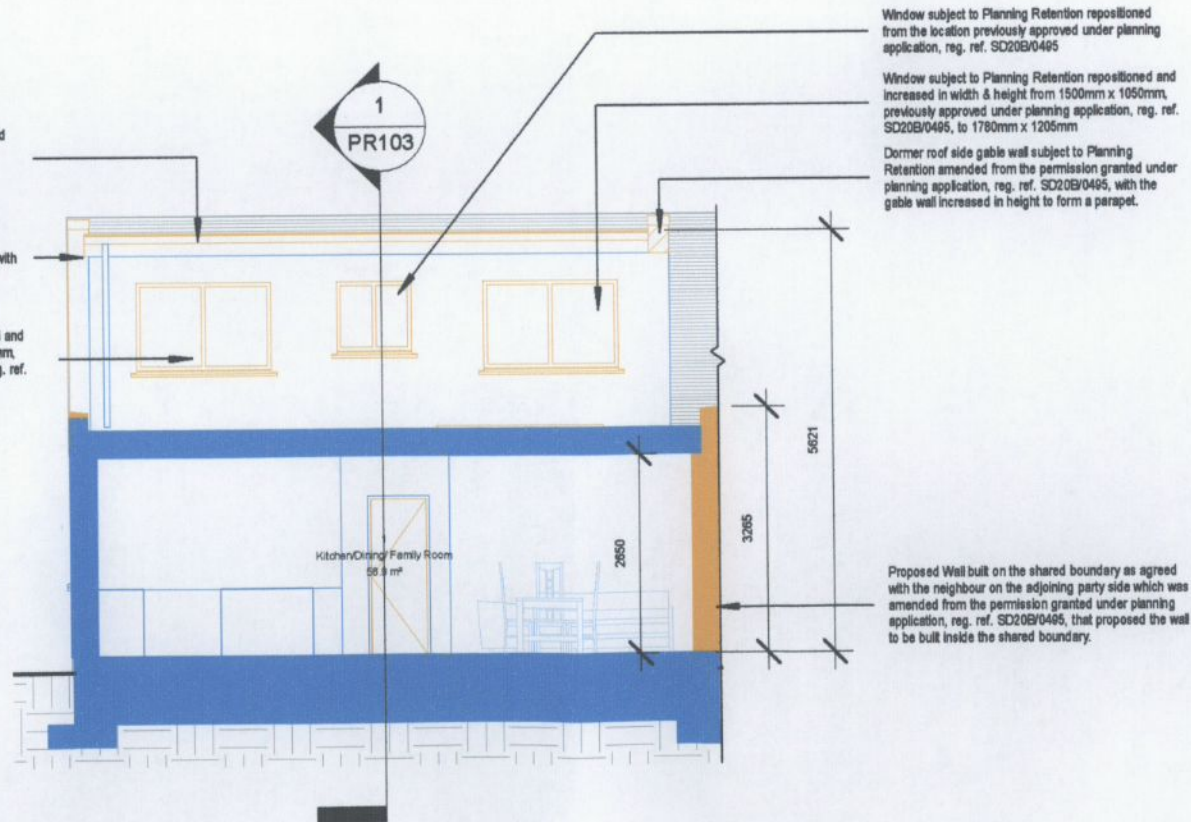

Window subject to Planning Retention repositioned from the location previously approved under planning application, reg. ref. SD20B/0495

Window subject to Planning Retention repositioned and increased in width & height from 1500mm x 1050mm, previously approved under planning application, reg. ref. SD20B/0495, to 1780mm x 1205mm

Dormer roof side gable wall subject to Planning Retention amended from the permission granted under planning application, reg. ref. SD20B/0495, with the gable wall increased in height to form a parapet

Proposed Wall built on the shared boundary as agreed with the neighbour on the adjoining party side which was amended from the permission granted under planning application, reg. ref. SD20B/0495, that proposed the wall to be built inside the shared boundary.

2 Section 3  
1 : 100

REF.	DATE	Revision
Peter Brennan Hayfield House, Knocklyon Road, Templeogue, Dublin 16		
North Point	PROJECT: Proposed Rear Extension, Dormer Roof's & Renovations	
	PROJECT NO: PRJ077	
	CLIENT: Martin Roache & Sarah Kirwan	
	ADDRESS: 23 Mountdown Road, Manor Estate, Dublin 12, D12 NW82	
	DRAWN BY: Peter Brennan	
	DATE: 25/07/22	SCALE: 1 : 100
	DRAWING: Sections Proposed	
	DRG. No. PR103	
	DO NOT SCALE FROM DRAWING	
	STATUS: Planning Retention	