


1 Contiguous Elevations Southeast Existing
1 : 200



3 Contiguous Elevations Northwest Existing
1 : 200



2 Contiguous Elevations Southeast Proposed
1 : 200

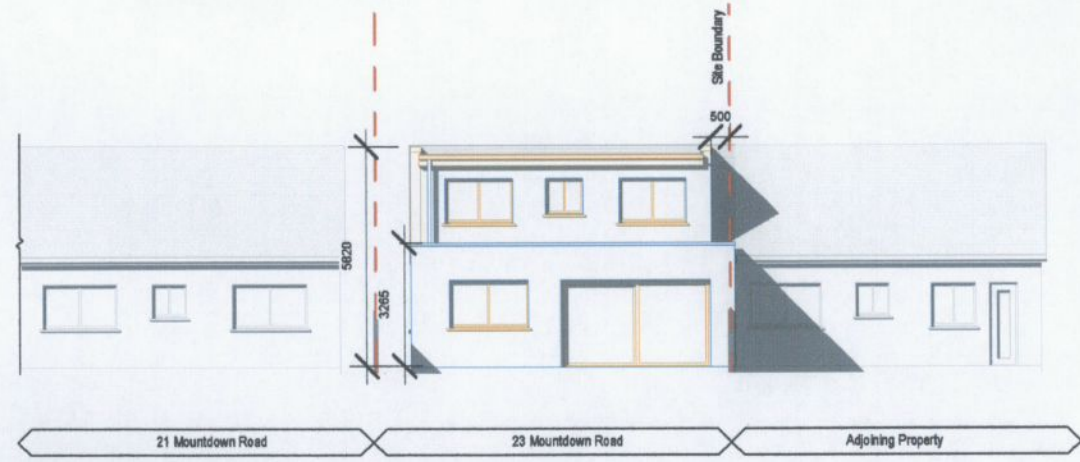

4 Contiguous Elevations Northwest Proposed
1 : 200

REF.	DATE	Revision
Peter Brennan Hayfield House, Knocklyon Road, Templeogue, Dublin 16		
North Point	PROJECT: Proposed Rear Extension, Dormer Roof's & Renovations	
	PROJECT NO: PRJ077	
	CLIENT: Martin Roache & Sarah Kirwan	
	ADDRESS: 23 Mountdown Road, Manor Estate, Dublin 12, D12 NW82	
	DRAWN BY: Peter Brennan	
	DATE: 25/07/22	SCALE: 1 : 200
		DRG. No. PR104
	DRAWING: Contiguous Elevations	
	DO NOT SCALE FROM DRAWING STATUS: Planning Retention	