


- NOTES:**
- 1- THIS DRAWING IS TO SATISFY CONDITIONS OUTLINED ON THE NOTIFICATION TO GRANT FOR PLANNING APPLICATION SD22A/0071.
  - 2- NEW ABOVE GROUND GAS PIPEWORK VARIES IN HEIGHT ABOVE GROUND BETWEEN 0.8M AND 0.9M.

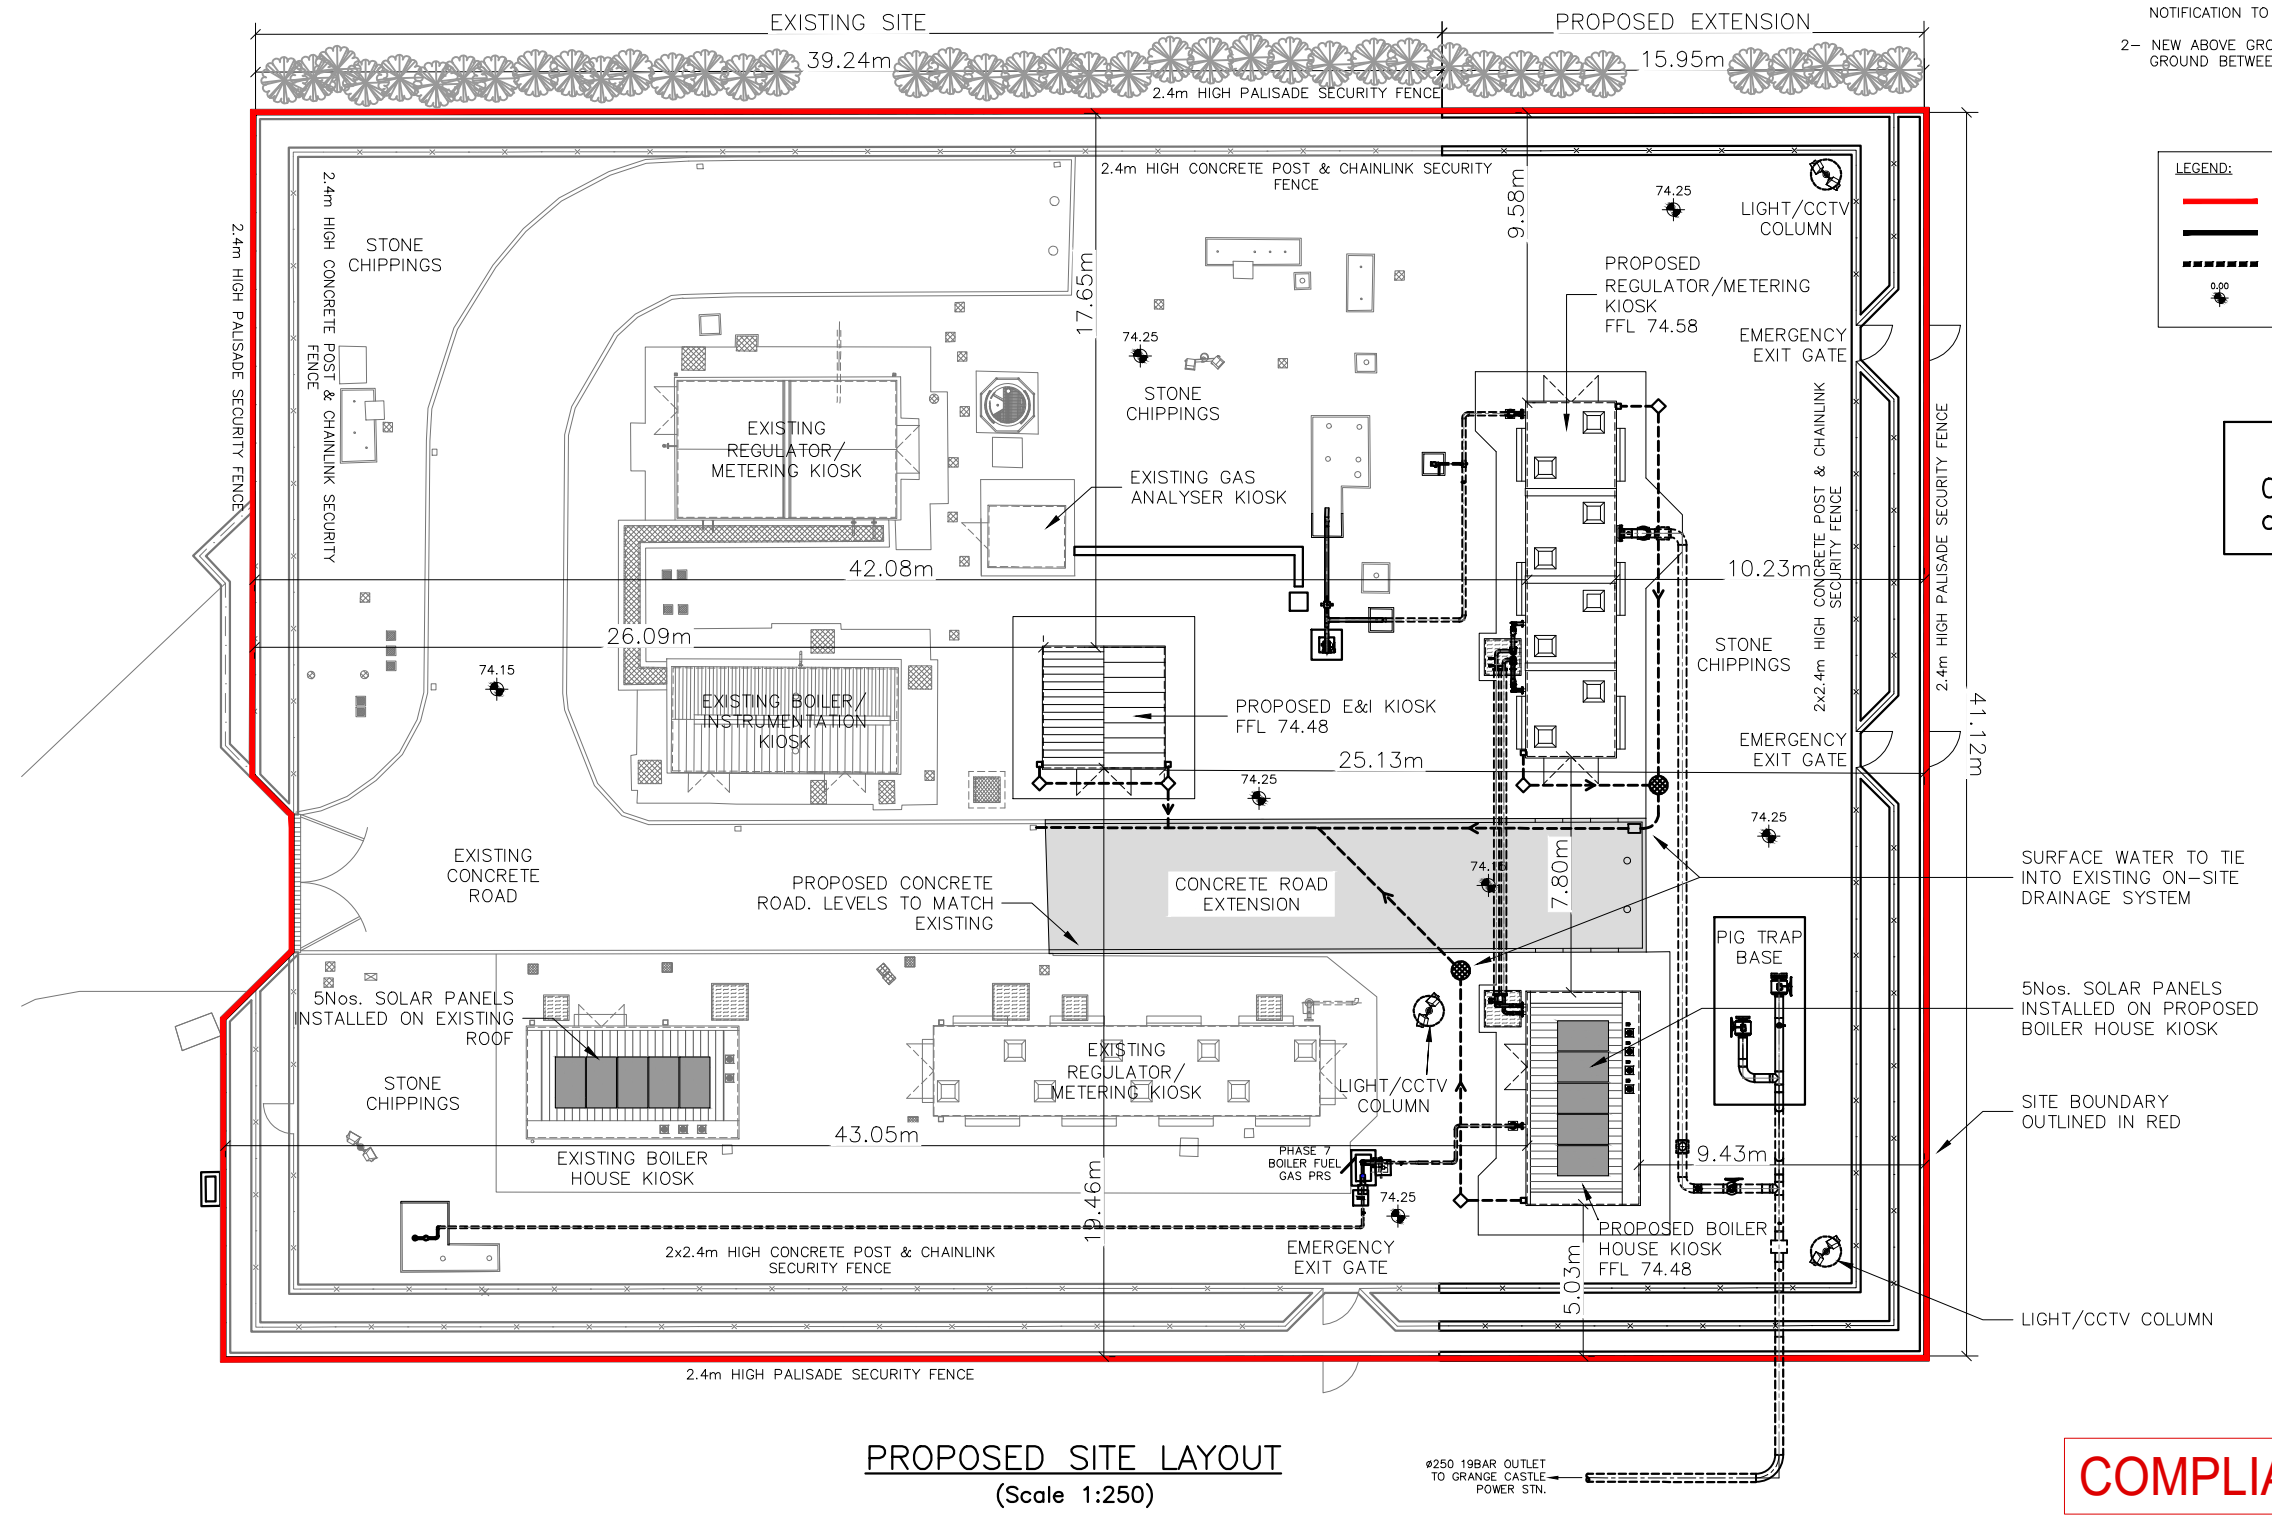

**LEGEND:**

	SITE BOUNDARY RELATING TO DEVELOPMENT
	ABOVE GROUND PIPEWORK
	UNDER GROUND PIPEWORK
	SPOT LEVEL

**SITE AREA**  
0.227 Hectares  
or 0.561 Acres

**PROPOSED SITE LAYOUT**  
(Scale 1:250)

**COMPLIANCE ISSUE**

0	COMPLIANCE WITH CONDITION NO.4, PLG. REF. SD22A/0071	MAH	RMD	JL								<b>APPROVALS</b>			PROJECT 44370118 PC4_TXLIC Grange Back-Up Power Ltd		
		17/08/2022	17/08/2022	17/08/2022													
												B	DESIGN ENGINEERING	CHECKED R.McDONNELL	TITLE PLANNING DRAWING - SITE LAYOUT Nangor		
												C	STRATEGY/PLANNING	APPROVAL J.LENNON			
ISSUE	REVISION	REV. BY	A	B	C	D	E	F	G			D	DESIGN MANAGEMENT	DATE 17/08/2022	DRAWING NUMBER GNI/9001/07/041	SCALE 1:250	SHEET 02 OF 02
CONSULTANT <b>Fingleton White</b> Bridge Street Centre Portlaoise Co. Laois Ireland T:(00353)(0)57 866 5400 www.fingleton.ie					P.O Box 51, Gasworks Road, Cork, Rep of Ireland T +353 21 4534000						DRAWING NUMBER GNI/9001/07/041			SCALE 1:250		SHEET 02 OF 02	
														@A3			