



SUBJECT SITE

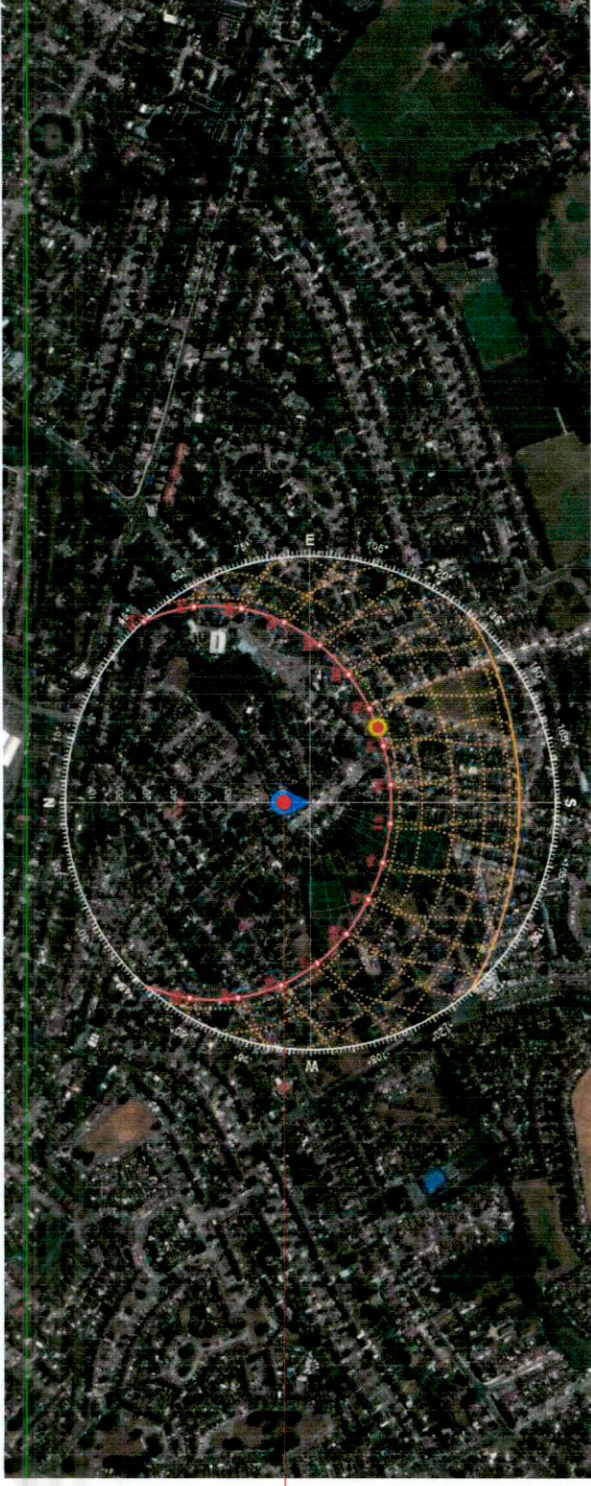

SUN PATH - 21 JUNE

SUBJECT SITE

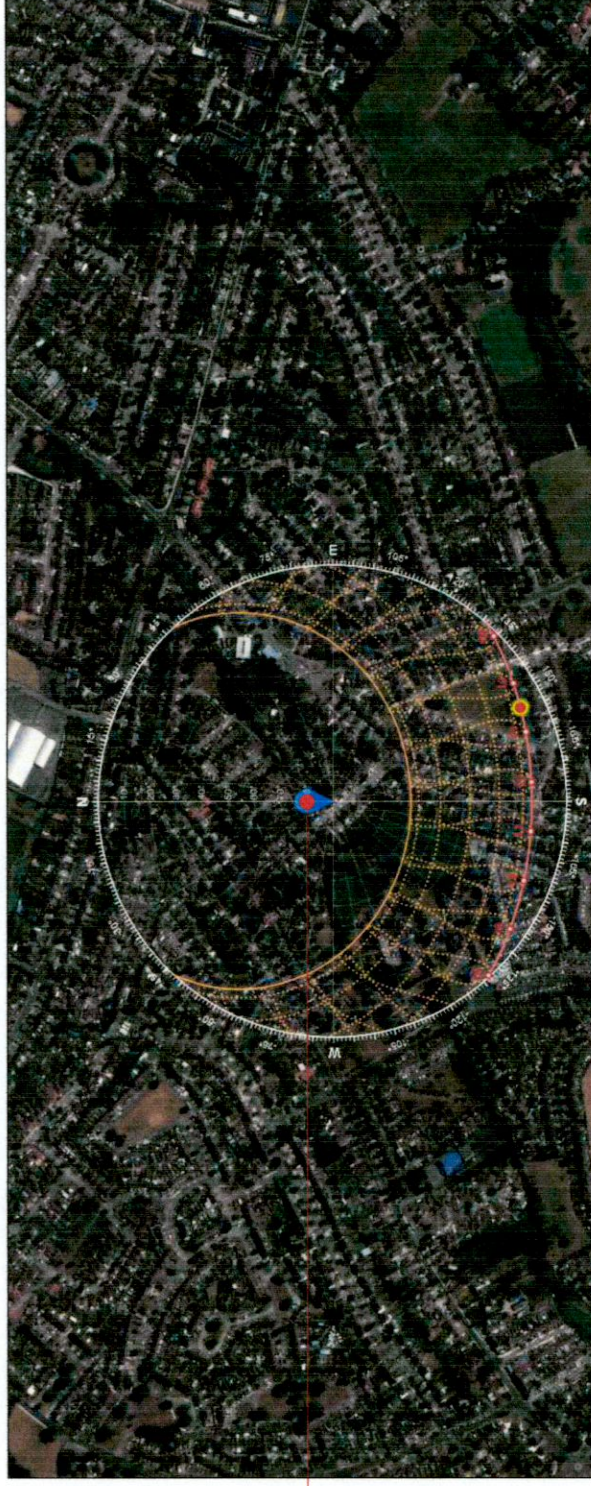

SUN PATH - 21 DECEMBER

RIAI

Registered Architect
2021

Architect Accredited in Conservation
G3

PSDP Accreditation
P

PLANNING

DRAWING PART OF STAGE 2
Do not scale. Use figure dimensions only. All dimensions to be checked on the site. Discrepancies between site and figure dimensions to be brought immediately to the architect's attention. Digital copies cannot be guaranteed. Only information in hard copy can be relied upon for certainty and accuracy. © This drawing is copyright.

CLIENT:
Ethna Ryan & John McCormack

ADDRESS:
21 Wainsfort Drive
Terenure
Dublin 6w, D6W KD28

DRWG NO:
K1527-S2-003

REV:
-

TITLE:
Sun Path Diagram

SCALE:
NTS

DATE:
18/08/2022

BRENNAN | FURLONG
VERNON HOUSE 2 VERNON AVENUE CLONTARF DUBLIN 3
01 8747410 studio@brennanfurlong.ie www.brennanfurlong.ie