


EXISTING FRONT (South West) CONTIGUOUS ELEVATION - SHOWING EXISTING ENTRANCE

scale 1:100

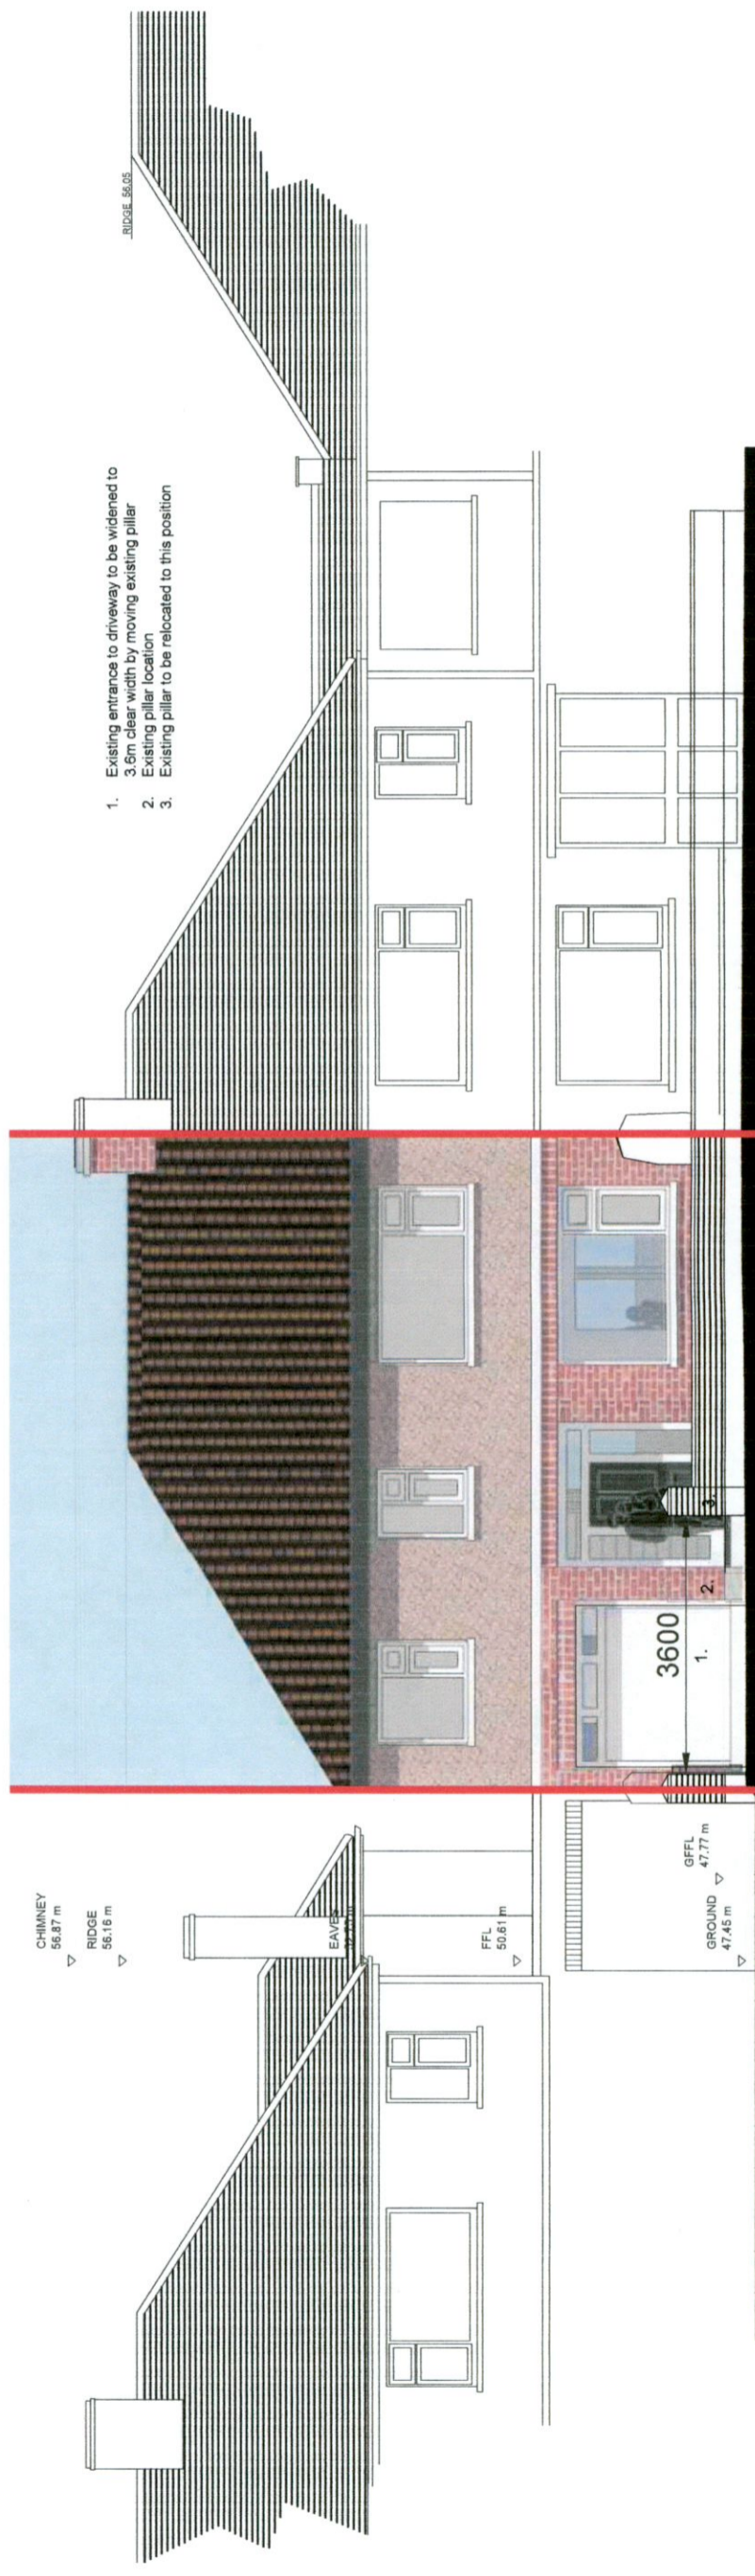

PROPOSED FRONT (SOUTH WEST) CONTIGUOUS ELEVATION - SHOWING PROPOSED ENTRANCE

scale 1:100

**RIAI**  
 Registered Architect  
 2021

**PLANNING**  
 Architect Accredited in Conservation  
 G3

CLIENT:  
 Ethna Ryan & John McCormack

ADDRESS:  
 21 Wainfort Drive  
 Terenure  
 Dublin 6w, D6W KD28

DRWG NO:  
 K1527-S2-212

REV: -  
 TITLE:  
 Existing & Proposed Entrance

SCALE:  
 1:100 @ A3

DATE:  
 18/08/2022

**BRENNAN | FURLONG**  
 VERNON HOUSE 2 VERNON AVENUE CLONTARF DUBLIN 3  
 01 8747410 studio@brennanfurlong.ie www.brennanfurlong.ie