


1. entry hall
2. garage
3. utility
4. bathroom
5. sitting room
6. living room
7. kitchen + dining
8. terrace
9. landing 1
10. landing 2
11. h.p.
12. bedroom 1
13. bedroom 2
14. bedroom 3
15. bedroom
16. bedroom 4
17. landing 3
18. attic store 1
19. attic store 2
20. loft

PROPOSED SECTION A - A

scale 1:100

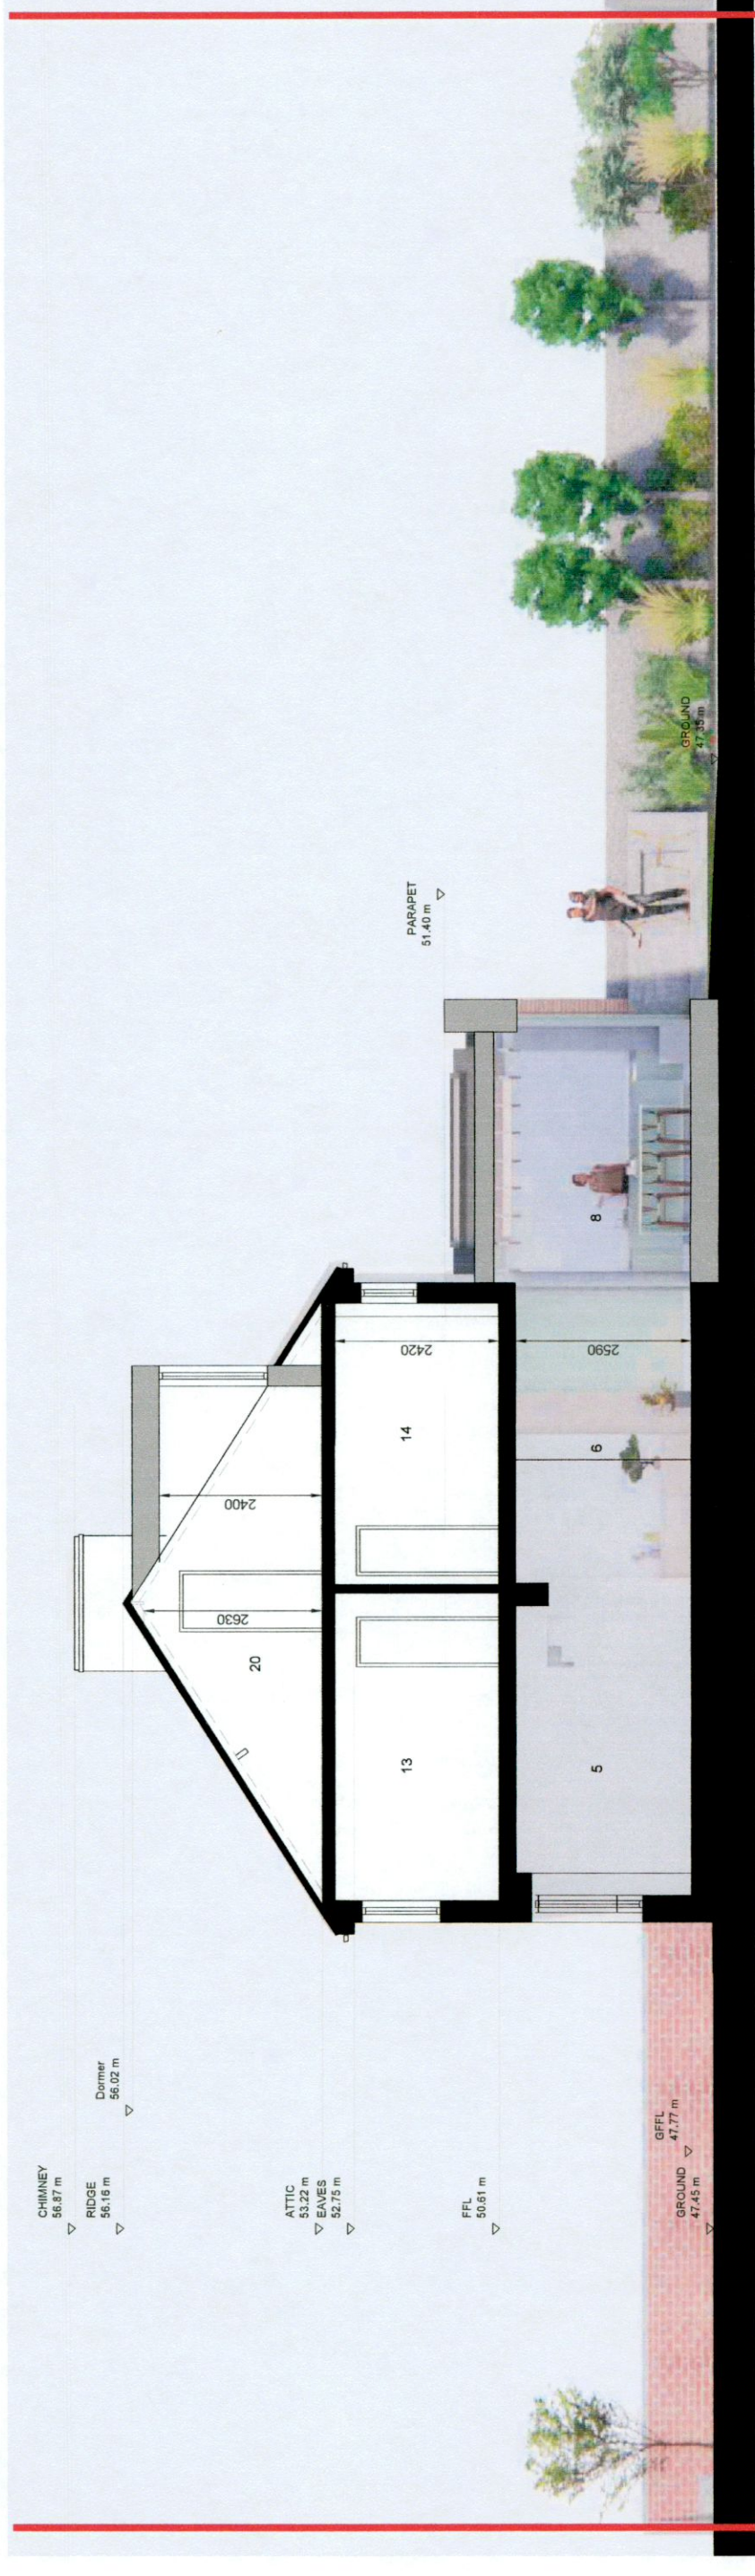

PROPOSED SECTION B - B

scale 1:100

RIA

Registered Architect	2021
Architect Accredited in Conservation	G3
PSPD Accreditation	P

PLANNING
 CLIENT: Eithna Ryan & John McCormack
 DRAWING PART OF STAGE 2

ADDRESS: 21 Wainfort Drive
 Terenure
 Dublin 6w, D6W KD28

DRWG NO: K1527-S2-310
 REV: -
 TITLE: Proposed Sections
 A-A & B-B

SCALE: 1:100 @ A3
 DATE: 18/08/2022
BRENNAN | FURLONG
 VERNON HOUSE 2 VERNON AVENUE CLONTARF DUBLIN 3
 01 8747410 studio@brennanfurlong.ie www.brennanfurlong.ie

Do not scale. Use signed dimensions only. All dimensions to be checked on site. Any discrepancies between site and signed dimensions to be brought immediately to the architect's attention. Digital copies cannot be guaranteed. Only information in hard copy can be relied upon for accuracy and accuracy. © The Drawing is copyright.