
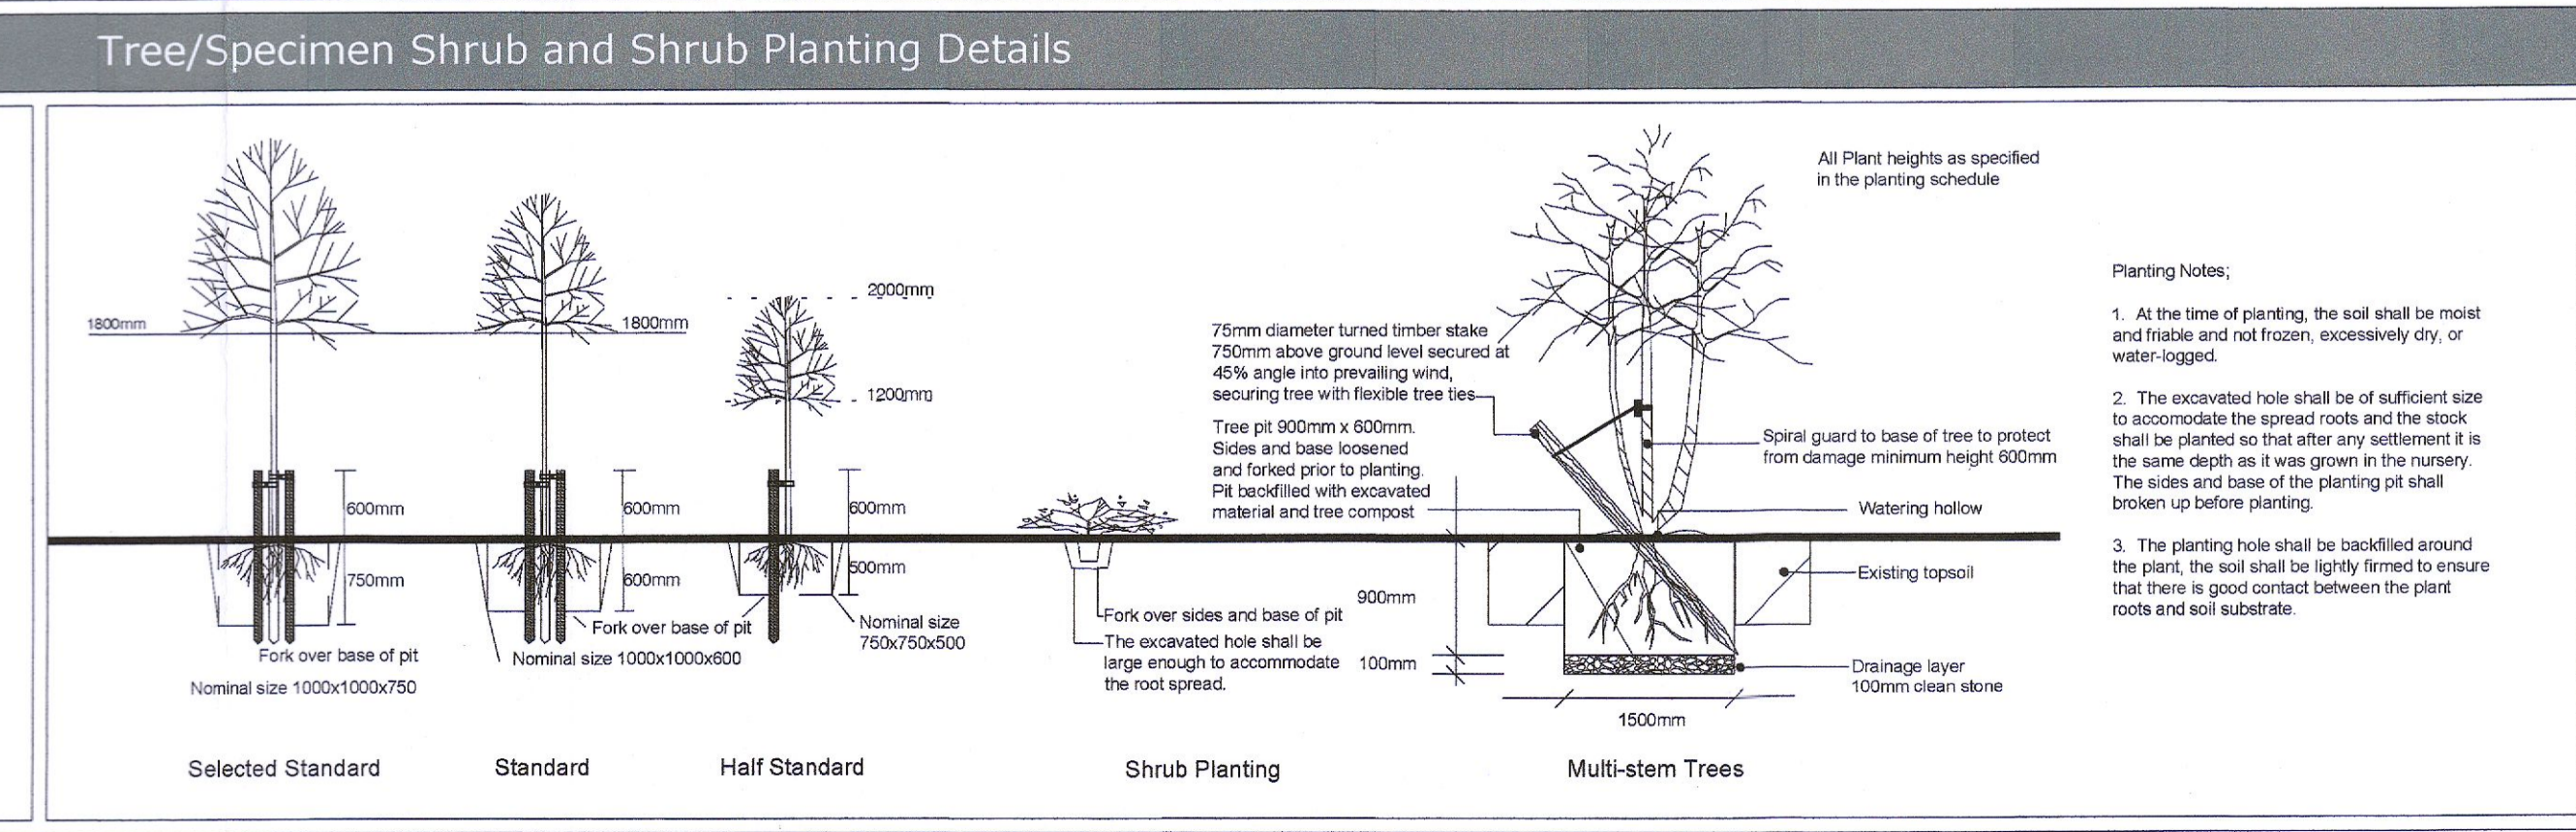


NOTES:

- FOR SETTING OUT REFER TO ARCHITECT'S DRAWINGS.
- THIS DRAWING TO BE READ IN CONJUNCTION WITH ALL OTHER ARCHITECTURAL AND ENGINEERING DRAWINGS AND ALL OTHER RELEVANT DRAWINGS AND SPECIFICATIONS.
- DO NOT SCALE THIS DRAWING. USE FIGURED DIMENSIONS ONLY.
- NO PART OF THIS DOCUMENT MAY BE REPRODUCED OR TRANSMITTED IN ANY FORM OR STORED IN ANY RETRIEVAL SYSTEM OF ANY NATURE WITHOUT THE WRITTEN PERMISSION OF COPYRIGHT HOLDER EXCEPT AS AGREED FOR USE ON THE PROJECT FOR WHICH THE DOCUMENT WAS ORIGINALLY ISSUED.

1500

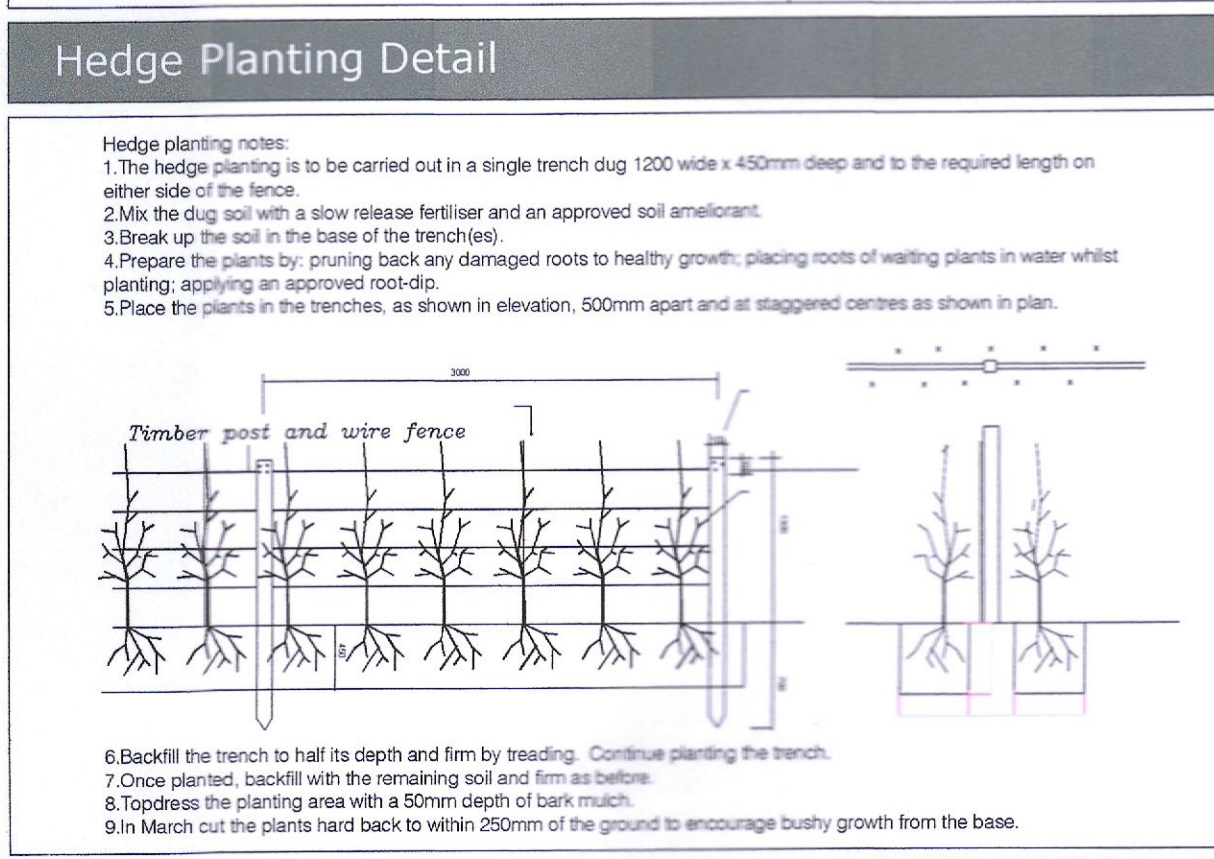

Maintenance (Irrigation)

IRRIGATION

All irrigation to be undertaken by the client or their appointed contractor.

- Refer to best practice guidance BS4428:1990 Code of practice for general landscape operations and with BS8545:2014 Trees: from nursery to independence in the landscape - Recommendations.
- All areas of new planting will require irrigation throughout the growing season.
- Water requirement will be dependent on species, soil types and weather conditions; however, as a guide newly planted standard trees with a root ball diameter of 800mm will generally require approximately 20 litres of water, twice a week from April-September. This can be reduced in prolonged wet spells.
- Watering will be carried out using a hose pipe fitted with a fine rose (subject to local restrictions).
- Irrigation will be carried out for the first two growing seasons to ensure good root establishment.
- Irrigation will be carried out first thing in the morning or late in the afternoon to avoid excessive evaporation or leaf scorch.

Legend

- Subject Site
- Water meadow Drive
- Existing boundary wall to be maintained
- Existing boundary treatment to be replaced as part of the proposed development (Refer to landscape details)
- Existing lawn and verge areas
- Proposed dwelling 1a and 1b footprint
- Existing driveway
- Existing 1 water meadow drive
- Existing brown field area
- Proposed lawn area to be removed as part of development
- Existing neighbouring trees
- Existing trees

Job Information

Job	Scale	Status
Gary Anderson	AS-SHOWN	PLANNING
Watermeadow Drive	DATE	DATE
	6102	301
Job No.	Rev.	Drawing No.
1	1	301

Project Management

GT Design Services