






PHOTO OF EXISTING BOUNDARY TREATMENT AND BOUNDARY WALL

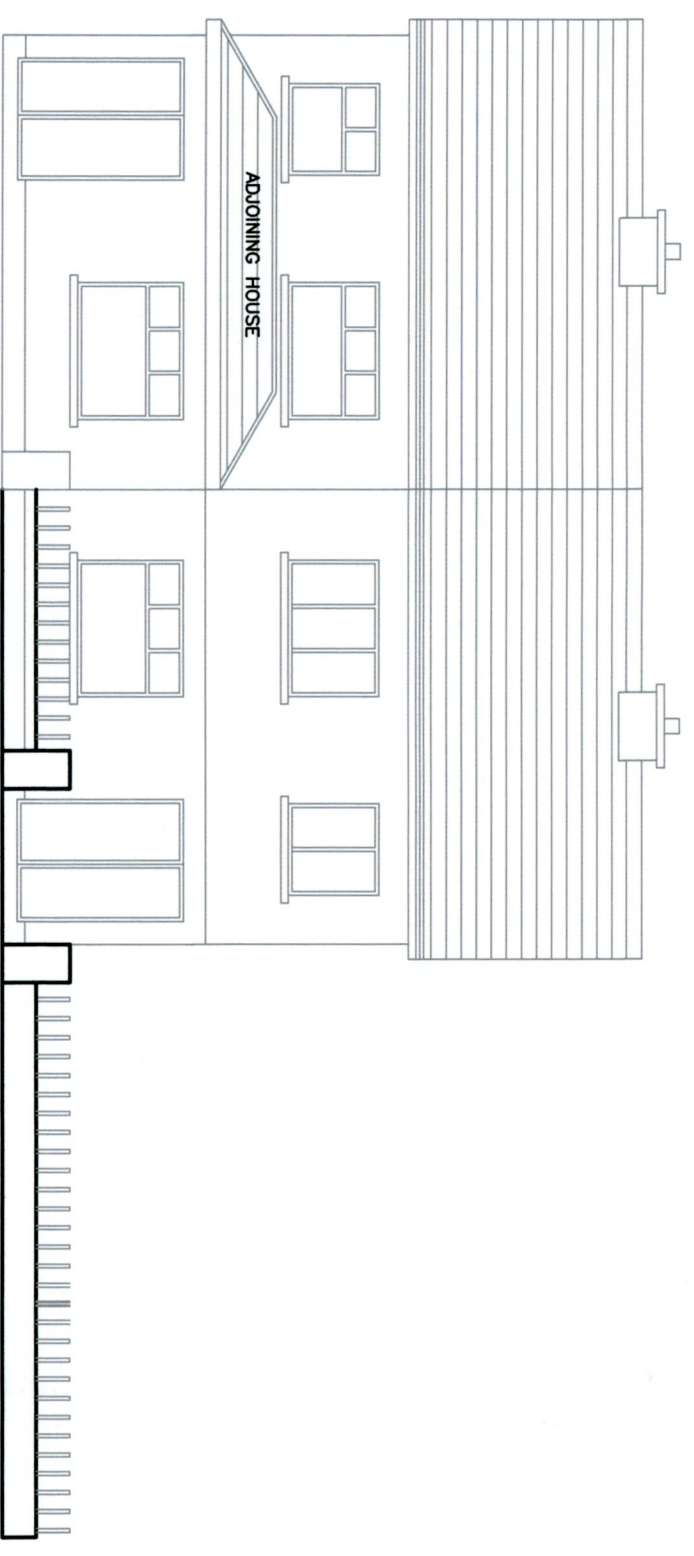

EXISTING ELEVATION
facing Glenside Drive

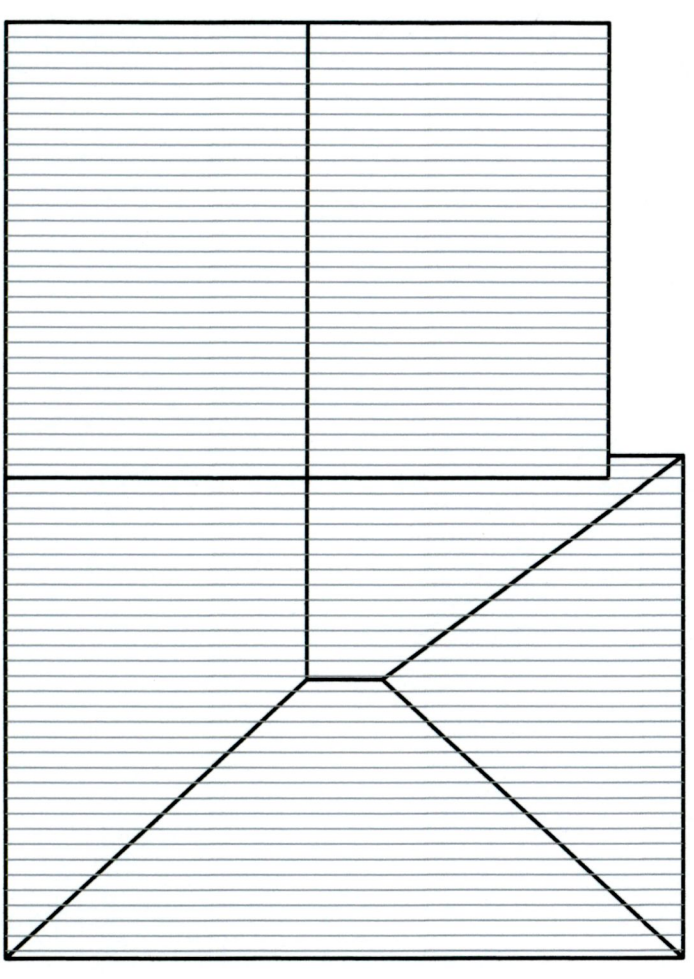

ROOFPLAN

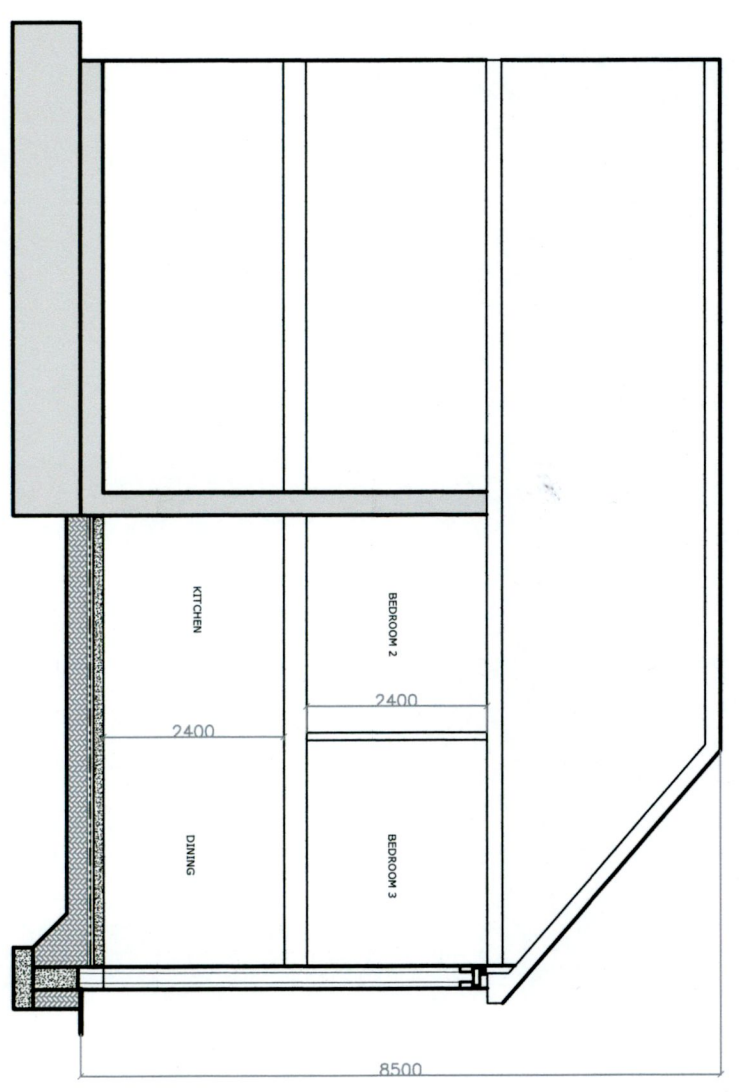

SECTION

Prepared By: derek w h y t e Chartered Engineer, Registered Professional Engineer No. 006 6001154 Email: info@derewhite.ie		Great Connell Newbridge, Co. Kildare.	
Client: Helen Geraghty	Scale: Planning Permission	Project: Proposed Development at 11 Glenfield Drive, Clondalkin, Dublin 22. D22HC99	
Date: Aug 2022	Scale: 1:100	Drawn: HG/PLN-005A	