



PROPOSED SITE SECTION A-A
SCALE 1:500

NOTE
ALL DIMENSIONS TO BE CHECKED ON SITE
NO DIMENSIONS TO BE SCALED FROM THIS DRAWING
THIS DRAWING IS TO BE READ IN CONJUNCTION WITH
RELEVANT CONSULTANTS DRAWINGS

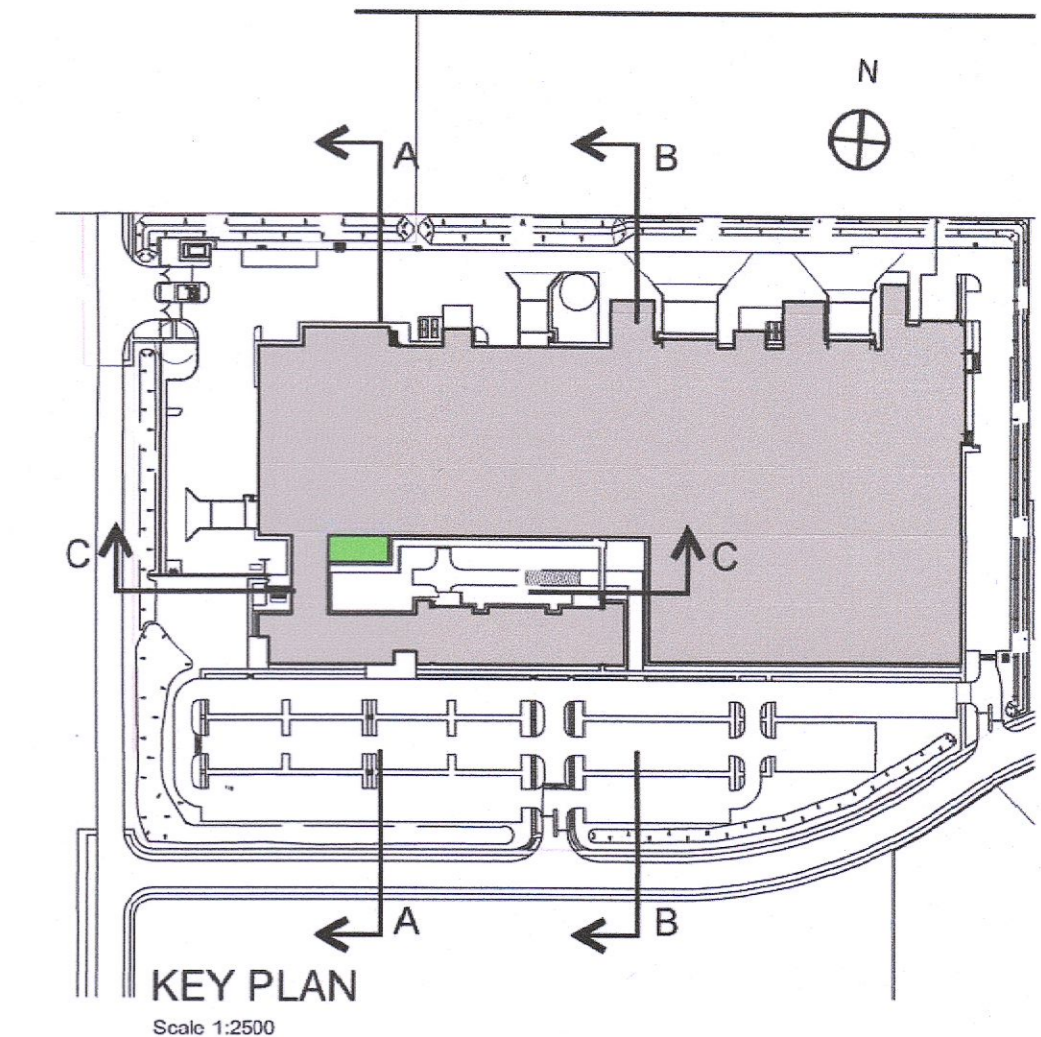


LEGEND:


- Planning application site boundary
- Extent of Planning Application

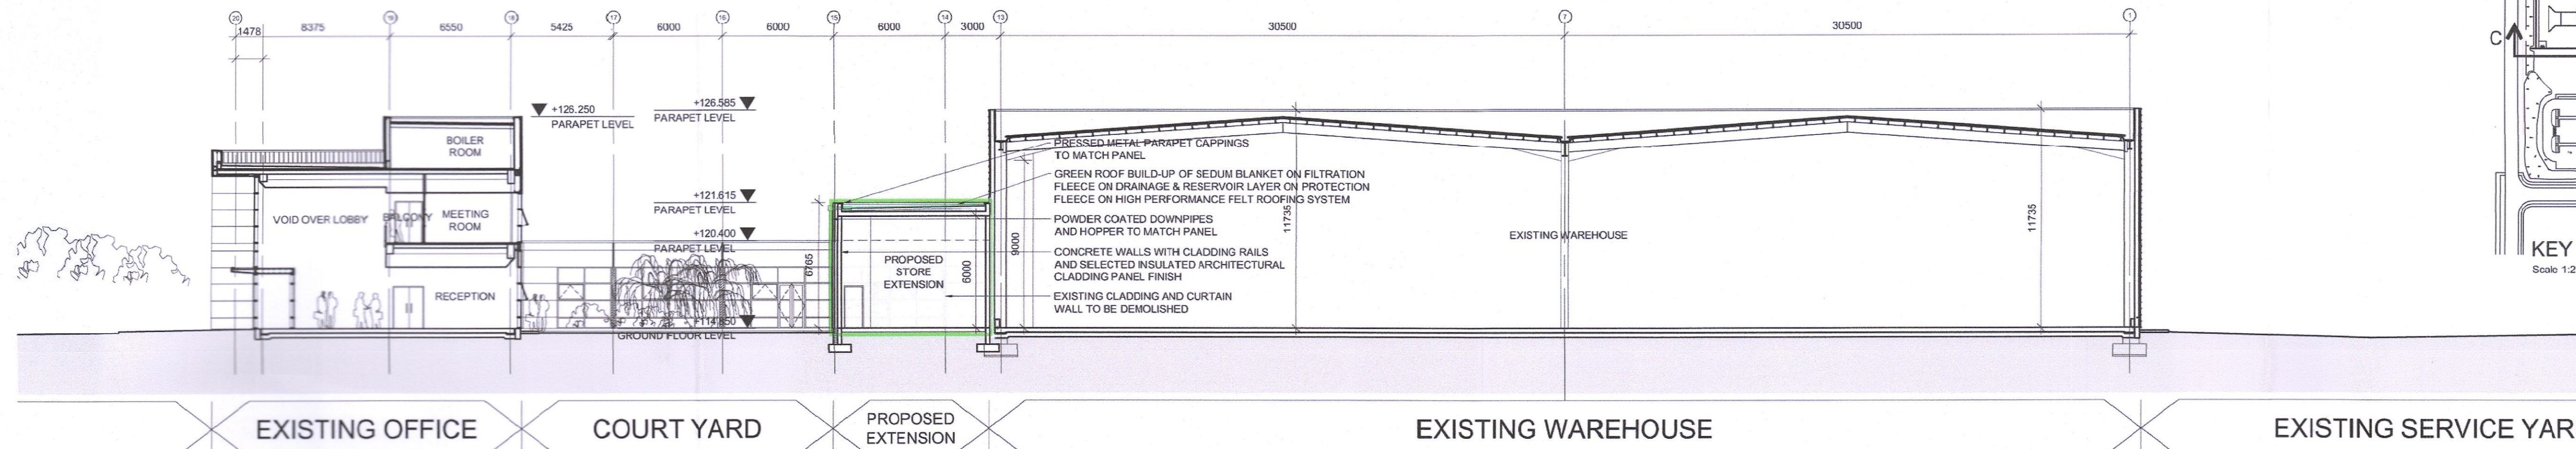

PROPOSED SECTION A-A
SCALE 1:200

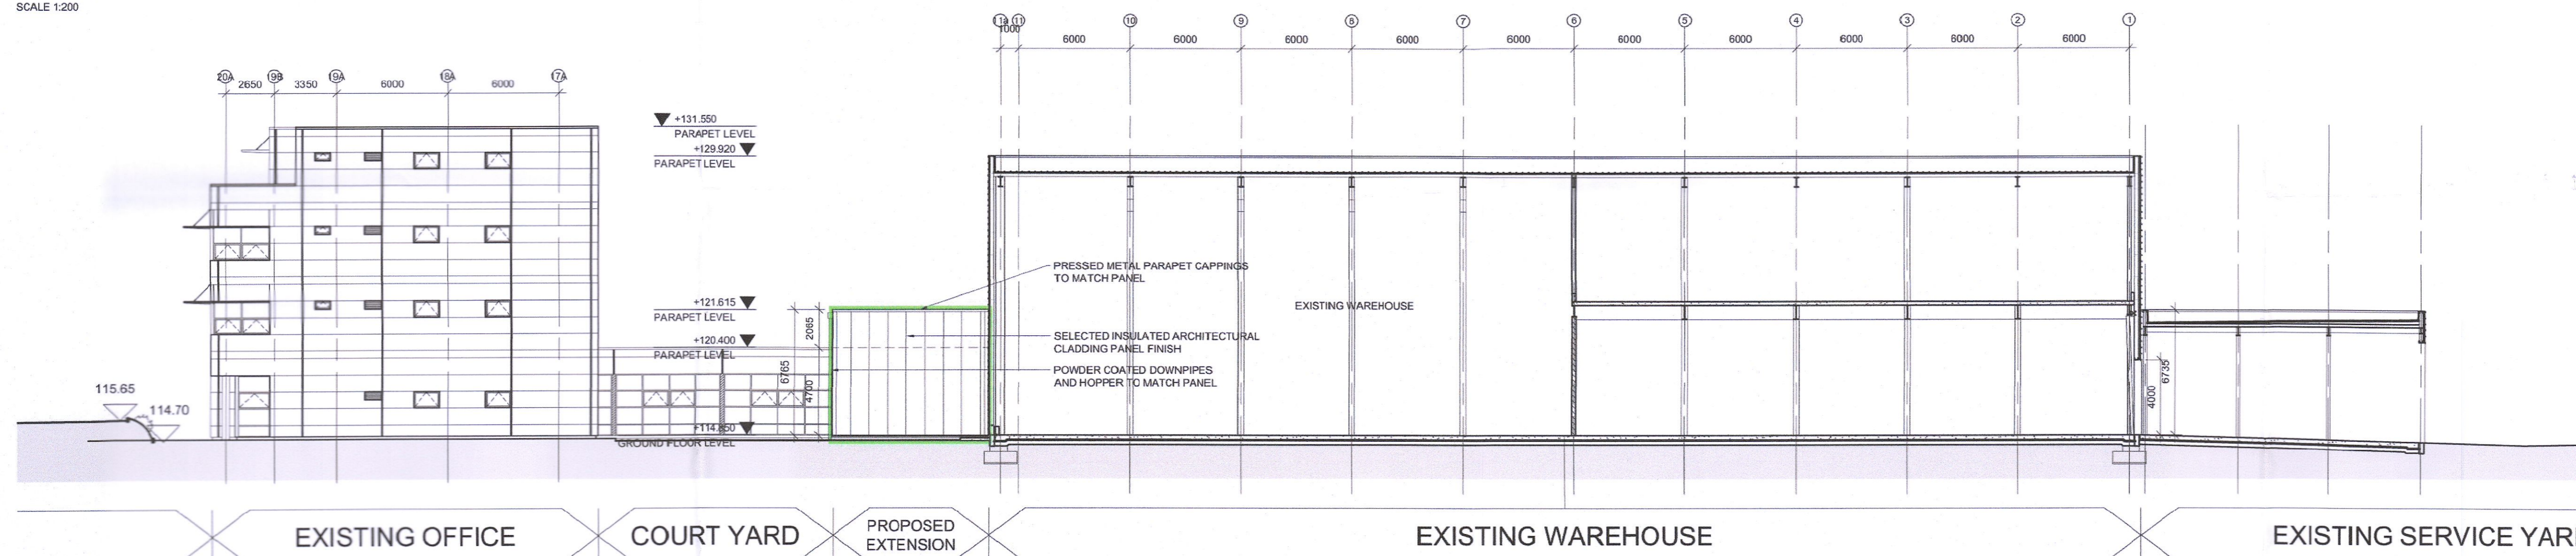

PROPOSED SECTION B-B
SCALE 1:200

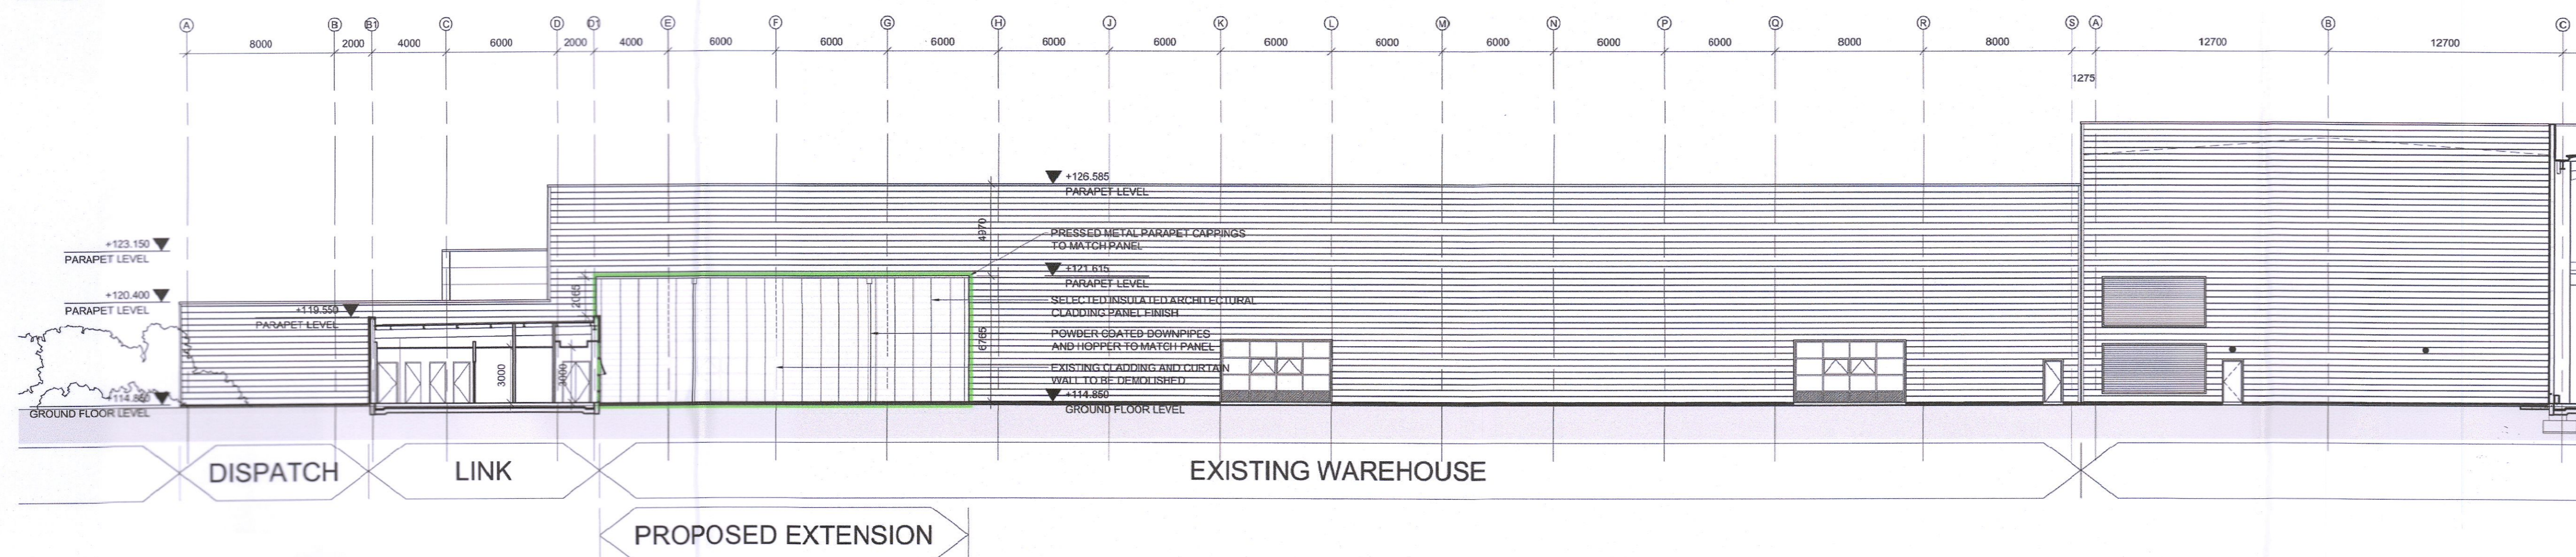

PROPOSED SECTION C-C
SCALE 1:200

REV	DATE	DESCRIPTION	MD	ED
P02	29.08.2022	Further information for planning	MD	ED
P01	23.05.2022	Issued for planning	MD	ED

PLANNING

Henry J Lyons

Architecture + Interiors
henryjlyons.com +353 1 888 3333 info@henryjlyons.com 51-54 Pearse Street Dublin D02 KA66

CLIENT
UNITED DRUG (WHOLESALE) LTD.

PROJECT
**WAREHOUSE EXTENSION AT
UNITED DRUG, MAGNA PARK**

JOB NUMBER: 950926
DATE: 09.05.2022
SCALE: 1:200, 1:500 @A1
DRAWN: ED
CHECKED: MD
FILE NAME: 950926 P3001 Proposed Sections

DRAWING
**PROPOSED SECTIONS
A-A, B-B & C-C**

STATUS DRAWING NUMBER REVISION

P3001 P02

COPYRIGHTED