


Existing Section A-A
Scale 1:50

Date	By	Rev.

Drawing Title
First Floor Demolition & Construction at 69 Cherrywood Grove, Clondalkin, Dublin 22. Existing Section A-A.

Applicant: Damien Long, 69 Cherrywood Grove, Clondalkin, Dublin 22.
Agent: John Shevlin, 114 Ashington Rise, Navan Road, Dublin 7.

Dwn. JDS	Date 25.01.22	Scales As Shown at A3
Job No. 2218	Drawing No. 03	Rev.

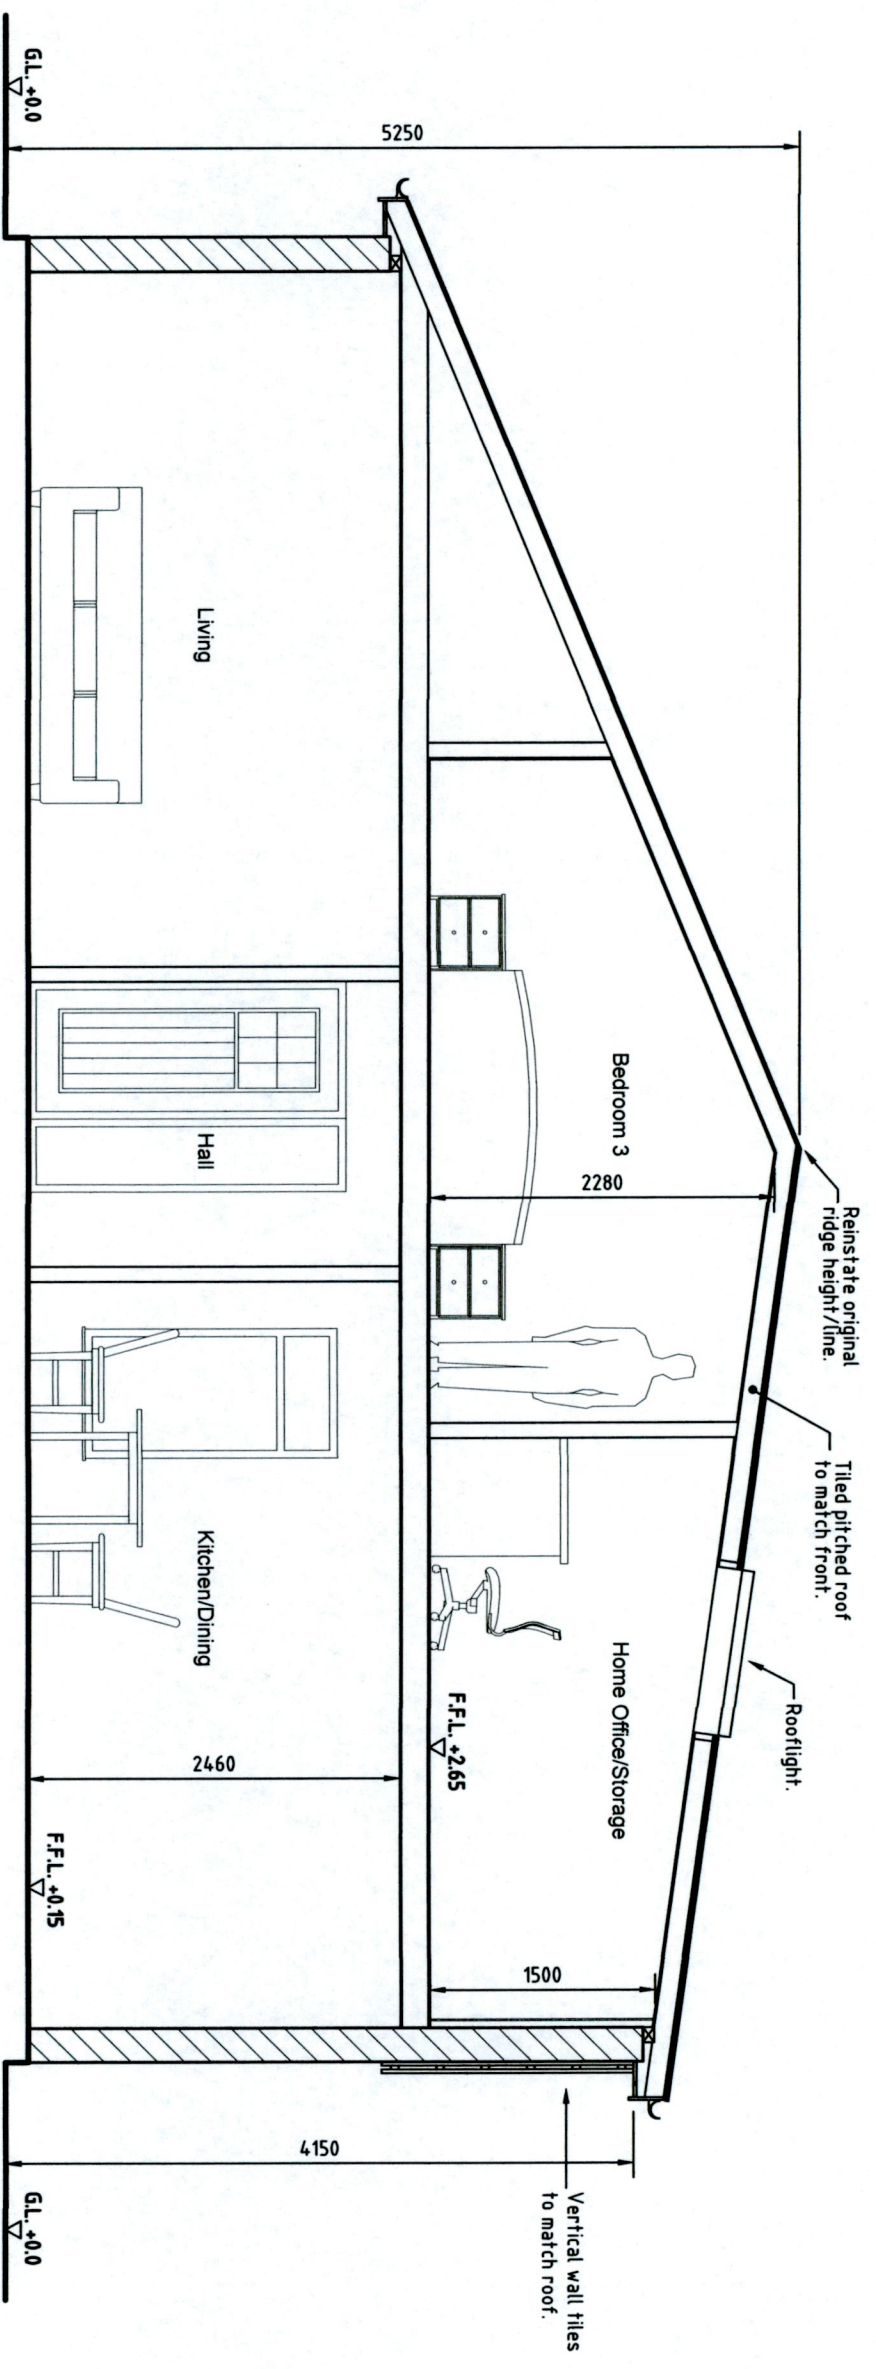

Proposed Section B-B
Scale 1:50

Date	By	Rev.

Drawing Title
First Floor Demolition & Construction at 69 Cherrywood Grove, Clondalkin, Dublin 22. Proposed Section B-B.

Applicant: Damien Long, 69 Cherrywood Grove, Clondalkin, Dublin 22.
 Agent: John Shevlin, 114 Ashington Rise, Navan Road, Dublin 7.

Drn. JDS	Date 25.01.22	Scales As Shown at A3
Job No. 2218	Drawing No. 04	Rev.